



PROPERTY DESCRIPTION

Prime retail storefront in North Shore Linden Square Neighborhood. In-line retail space offering 925 Sq Ft of finished / flexible space with tenant controlled electric service and HVAC service. Space is 15' x 60' with 12' ceilings. One dedicated parking spot available in the back parking lot and loads of street parking. Well maintained and professional managed building with high visibility located ½ a block from CTA Purple Line and numerous PACE bus lines. Great location in the heart of Linden Square near coffee shop, restaurants, and many service and professional businesses.

PROPERTY HIGHLIGHTS

- ✓ Prime Retail Location
- ✓ Prestigious North Shore Neighborhood


✓ 1 Unit Available for Lease

Kathy Lerner
(847) 302-2399

Kathy@kathylerner.com

FOR LEASE

405.5 Linden Avenue
Wilmette, IL 60091

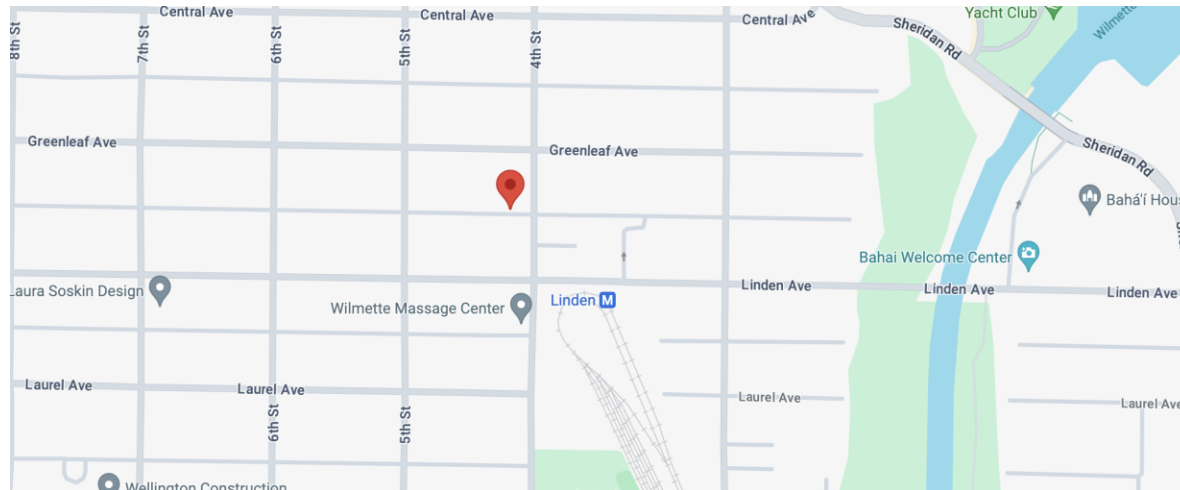

OFFERING SUMMARY

Base Lease Rate

\$31.15 psf + Utilities +
ProRata RET of \$737.00 / Month (Currently)

Unit
Size:

925 SF



COLDWELL BANKER
COMMERCIAL
REALTY

INTERIOR PHOTOS

405.5 Linden Avenue
Wilmette, IL 60091



Kathy Lerner
(847) 302-2399
Kathy@kathylerner.com



 COLDWELL BANKER
COMMERCIAL
REALTY

INTERIOR PHOTOS

405.5 Linden Avenue
Wilmette, IL 60091




Kathy Lerner
(847) 302-2399
Kathy@kathylerner.com



COLDWELL BANKER
COMMERCIAL
REALTY

Floor Plan

405.5 Linden Ave., Wilmette, IL

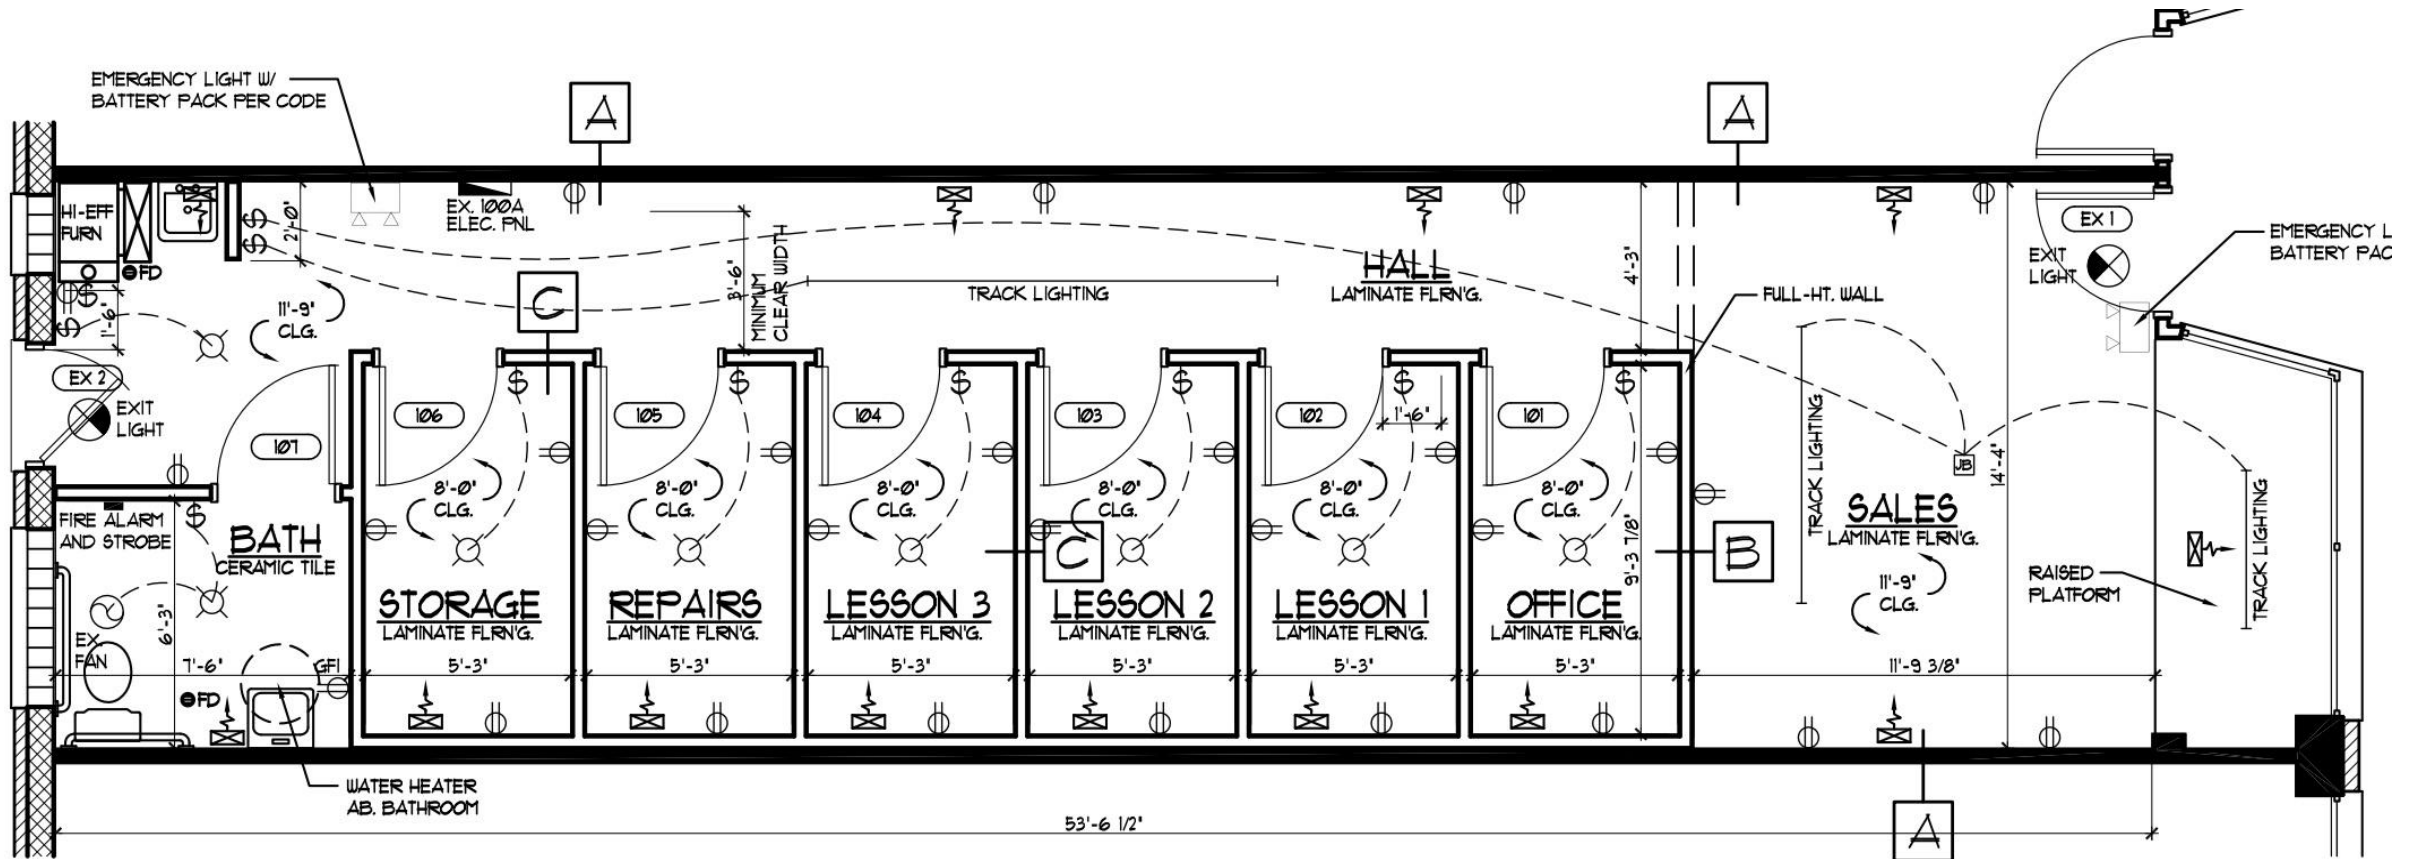

2 FLOOR PLAN
SCALE: 1/4" = 1'-0"



COLDWELL BANKER
COMMERCIAL
REALTY

AERIAL MAP

405.5 Linden Avenue
Wilmette, IL 60091



Kathy Lerner
(847) 302-2399
Kathy@kathylerner.com




COLDWELL BANKER
COMMERCIAL
REALTY

DEMOGRAPHICS

POPULATION	WILMETTE
Total Population	28,170
Average Age	45.4
Average Age (Male)	40.2
Average Age (Female)	42.7

HOUSEHOLDS & INCOME	
Total Households	9,985
# of Persons per HH	2.8
Average HH Income	\$173,967
Average House Value	\$839,312

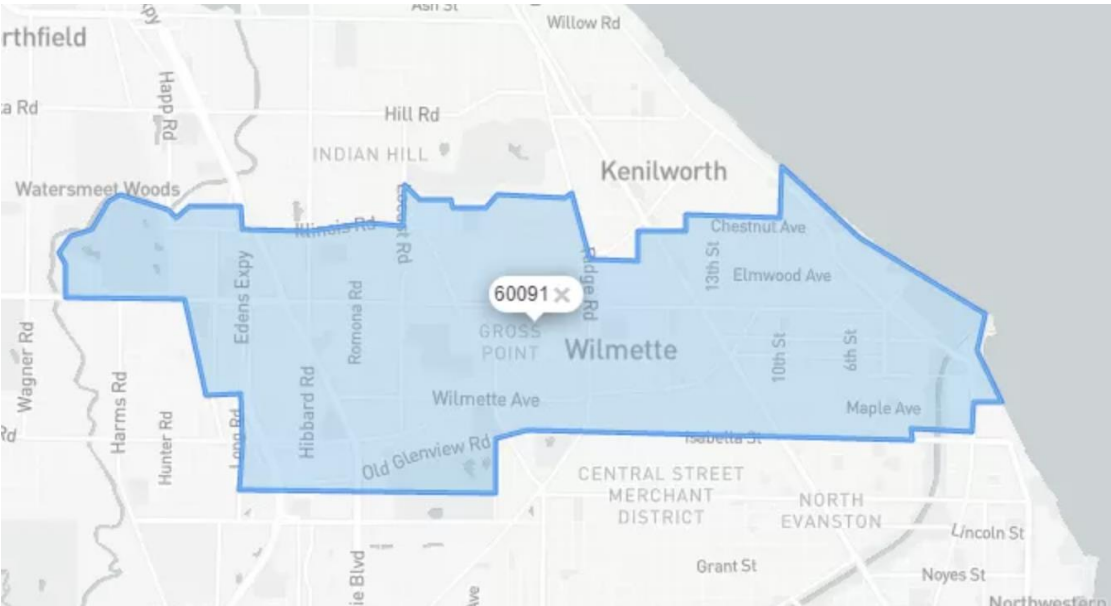

Kathy Lerner
(847) 302-2399
Kathy@kathylerner.com



**COLDWELL BANKER
COMMERCIAL
REALTY**