

Falcon Field

BLDG SIZE: ±33,000 SF | LEASE RATE: \$12.00 NNN + \$5.75 NNN'S

4710 E Falcon Dr, Mesa, AZ 85215



**Multiple Office Suites
Available For Lease**

Matt Zaccardi

D: 480.966.7625

M: 602.561.1339

mzaccardi@cpiaz.com

Katy Haug

D: 480.623.2328

M: 816.808.7347

khaug@cpiaz.com



COMMERCIAL PROPERTIES INC.

Locally Owned, Globally Connected. CORFAC

TEMPE: 2323 W University Drive, Tempe, AZ 85281 | 480.966.2301
SCOTTSDALE: 8767 E Via de Commercio, Suite 101, Scottsdale, AZ 85258 | www.cpiaz.com

Property Summary

Address	4710 E Falcon Dr Mesa, AZ 85215
Building Size	33,000 SF
Year Built	1986
Zoning	I-1
Parking Ratio	6.06/1,000
Tenancy	Multiple



About the Property

This is an excellent opportunity to lease a professional office suite at 4710 E Falcon Drive in Mesa. The 33,000 SF building offers multiple office suites for lease, suitable for a wide range of professional users.

The property boasts a strategic location with convenient access to the Loop 202 freeway and is located directly across from the Mesa-Falcon Field Airport. Situated in a dynamic commercial area, the property is near major employers like Boeing and is surrounded by numerous amenities, including the Falcon View Shopping Center, Red Mountain Gateway, and multiple golf courses. With monument signage available on E Falcon Drive, this is a prime location to establish and grow your business in the heart of Mesa.



Airport Adjacent
Across from Falcon Field Airport



Loop 202
Freeway Access




Signage
Monument on E Falcon Dr

1st Floor

■ Available For Lease


*All dimensions are approximate. This site plan is for illustrative purposes only and is not to scale.

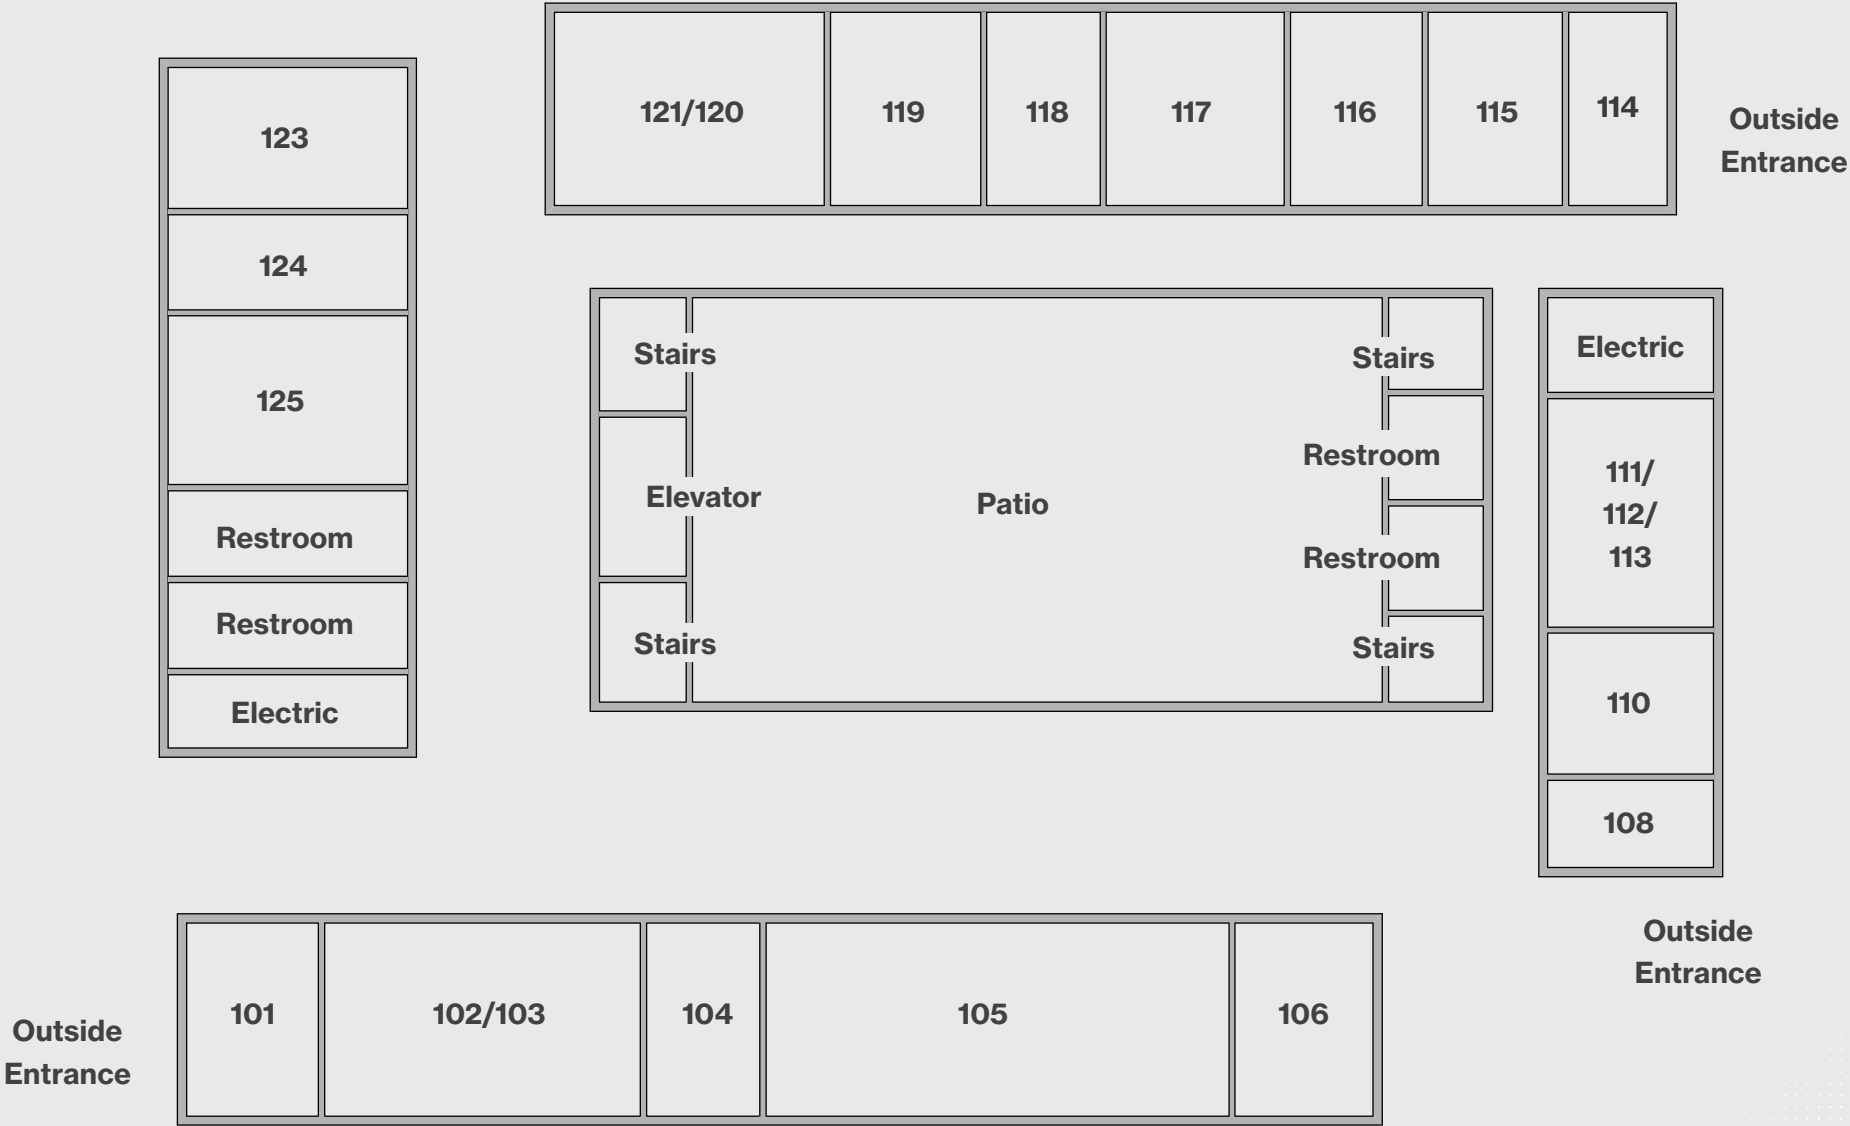

2nd Floor

■ Available For Lease



*All dimensions are approximate. This site plan is for illustrative purposes only and is not to scale.

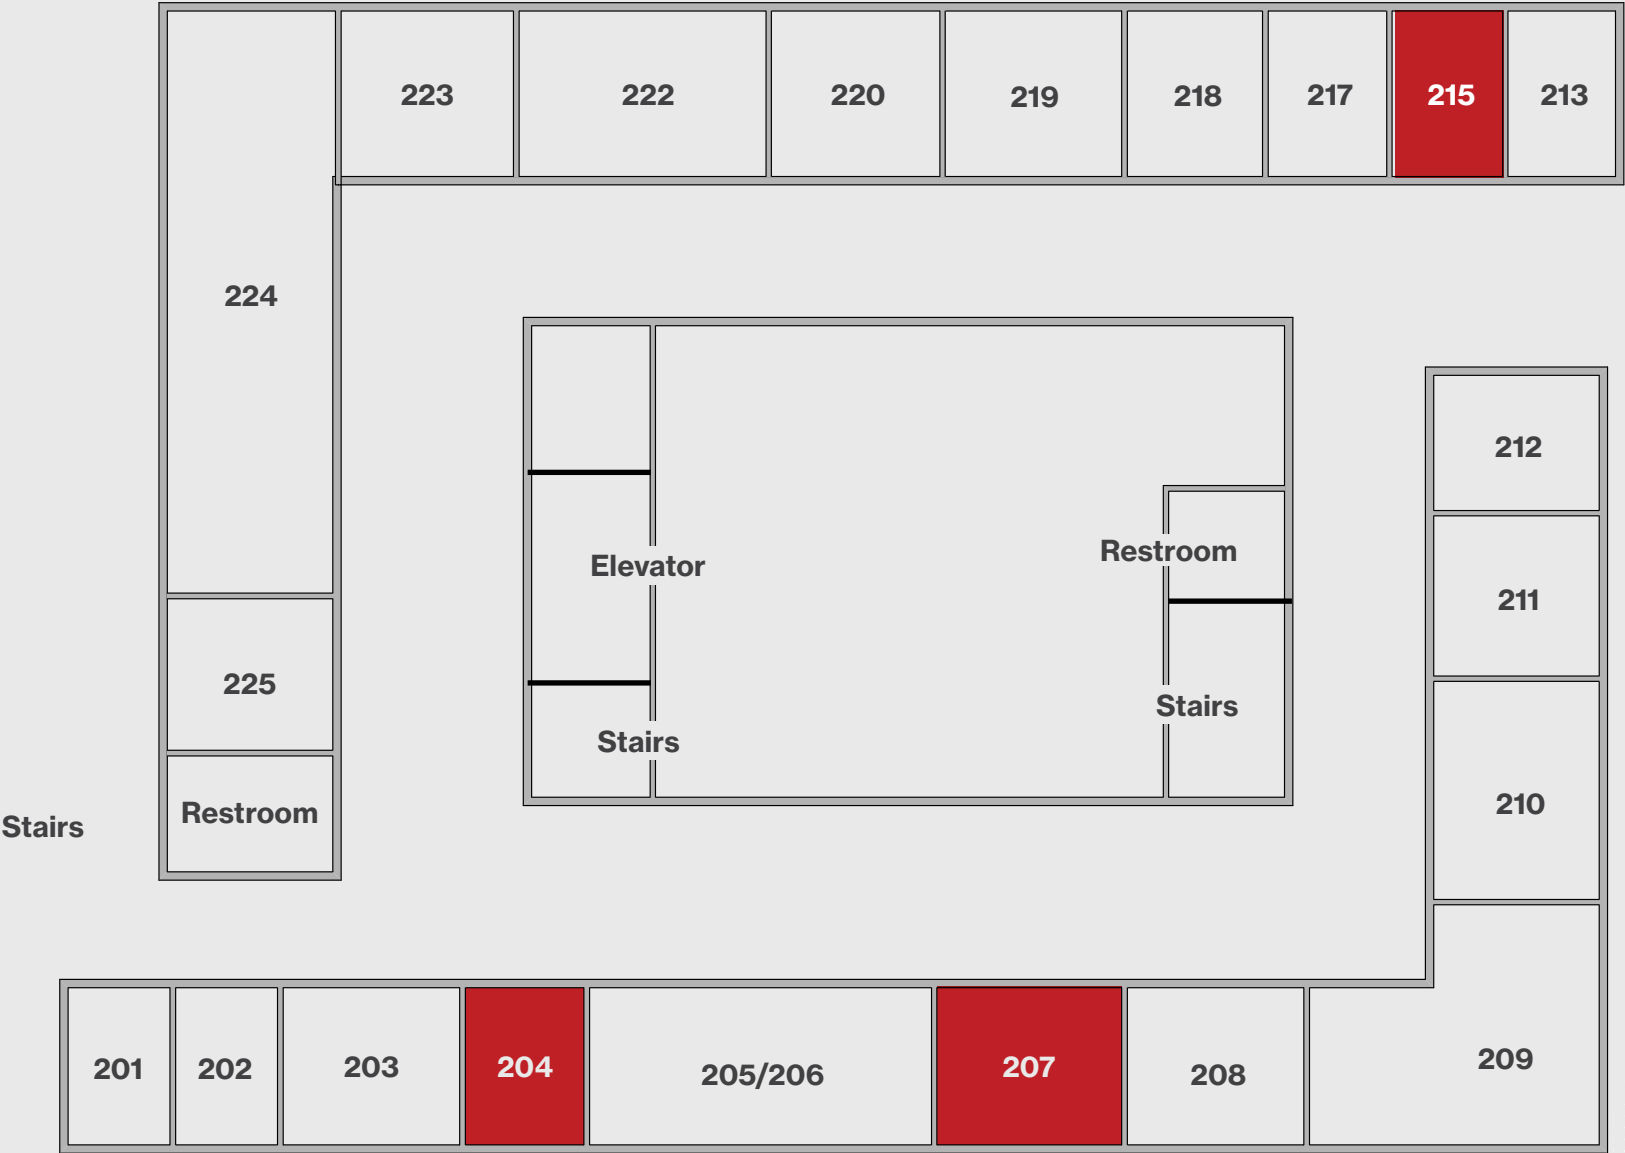

Suite 204

900 SF | \$12.00 NNN + \$5.75 NNN's

- Reception
- 3 Offices

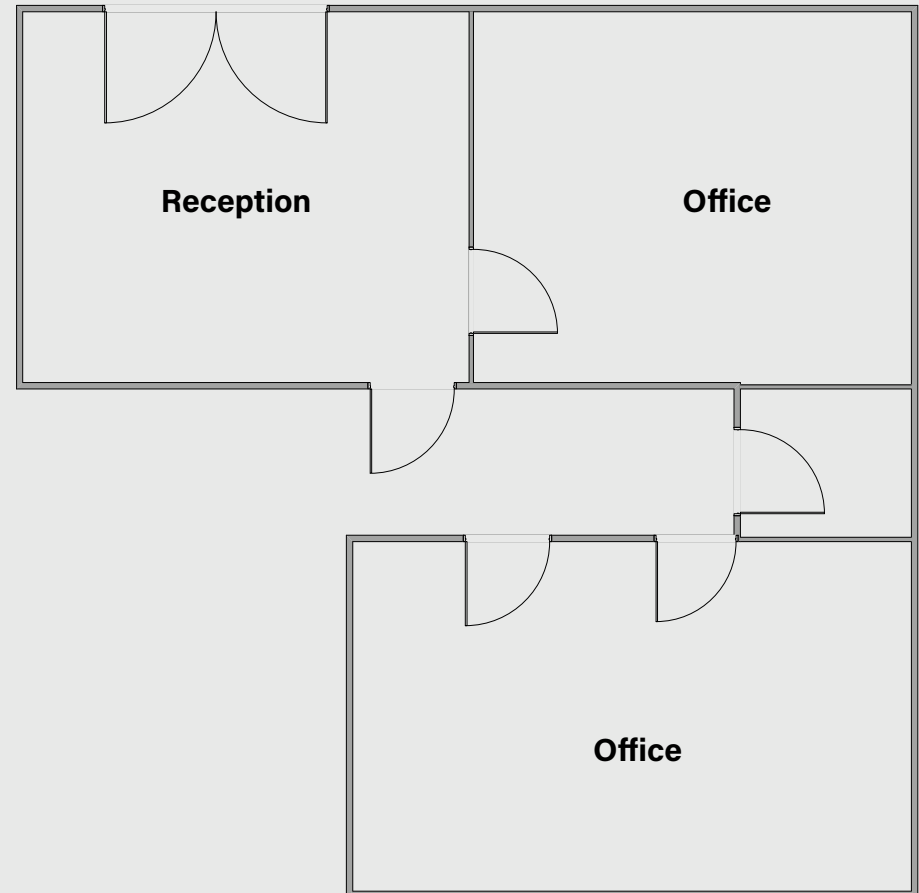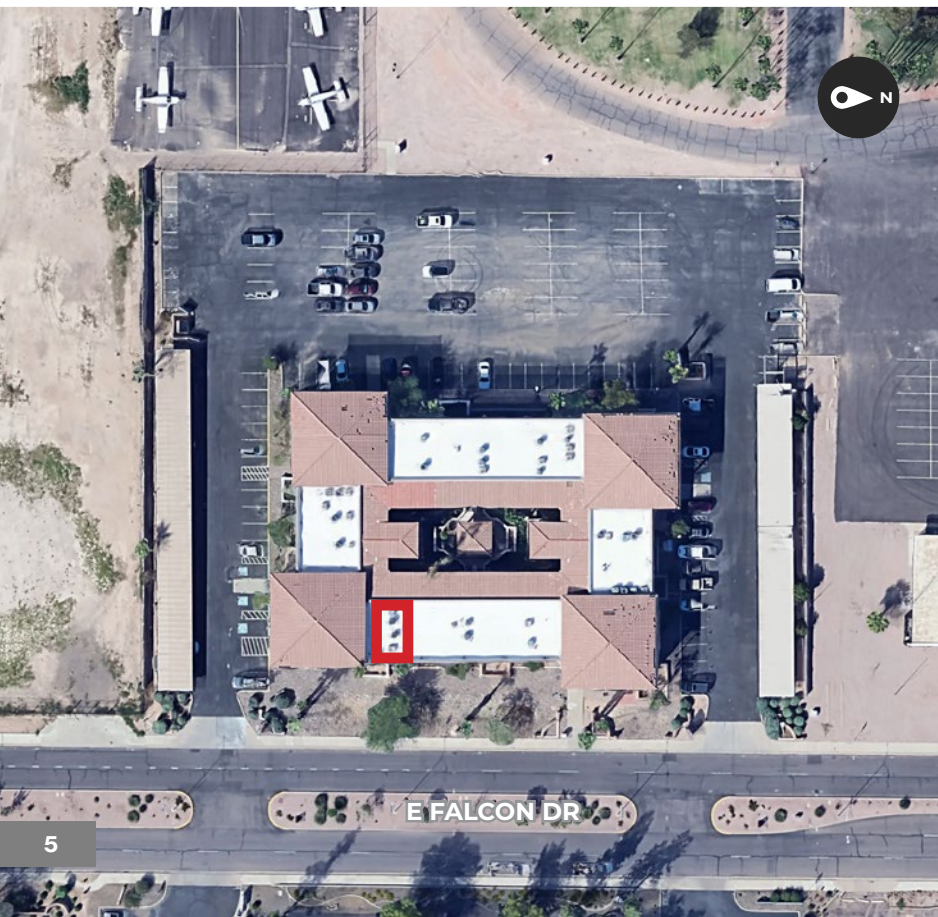



The information contained herein has been obtained from various sources. We have no reason to doubt its accuracy; however, J & J Commercial Properties, Inc. has not verified such information and makes no guarantee, warranty or representation about such information. The prospective buyer or lessee should independently verify all dimensions, specifications, floor plans, and all information prior to the lease or purchase of the property. All offerings are subject to prior sale, lease, or withdrawal from the market without prior notice.

08 12 26

Suite 207

1,088 SF | \$12.00 NNN + \$5.75 NNN's

- Reception
- 4 Offices

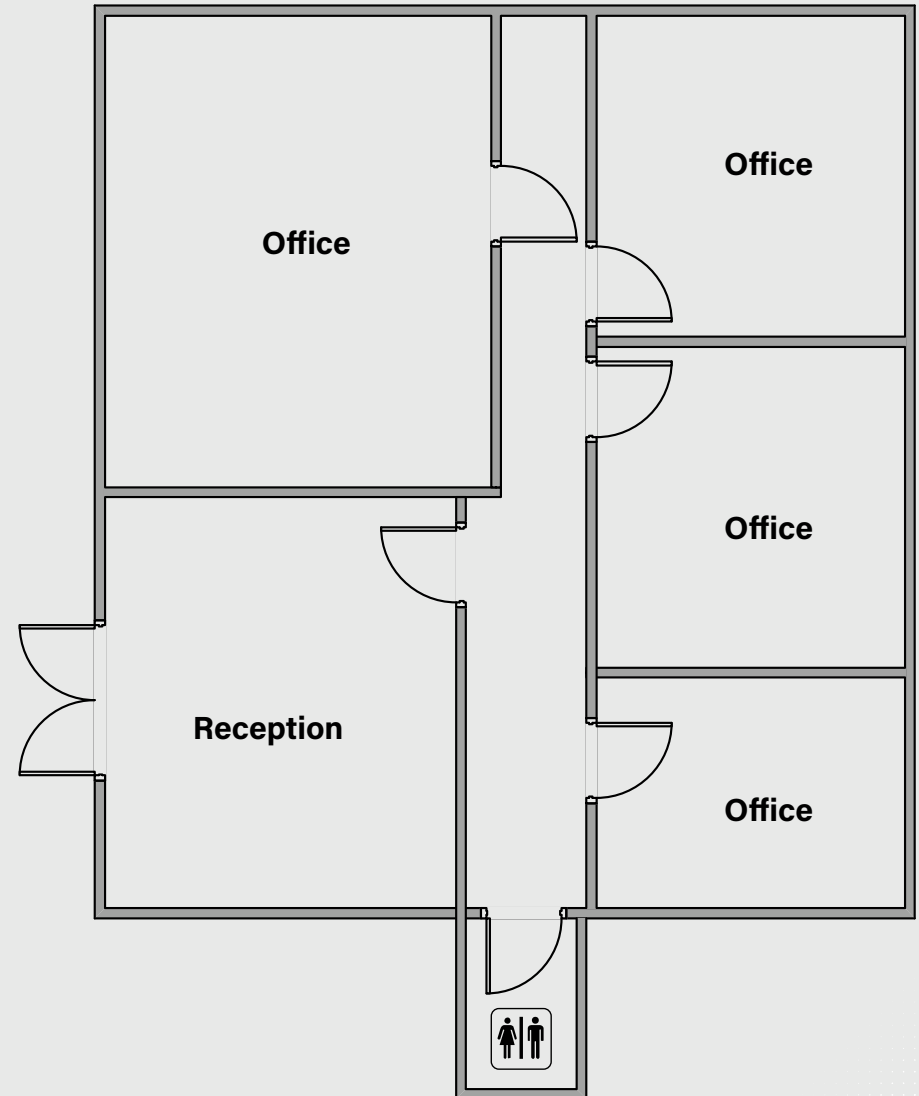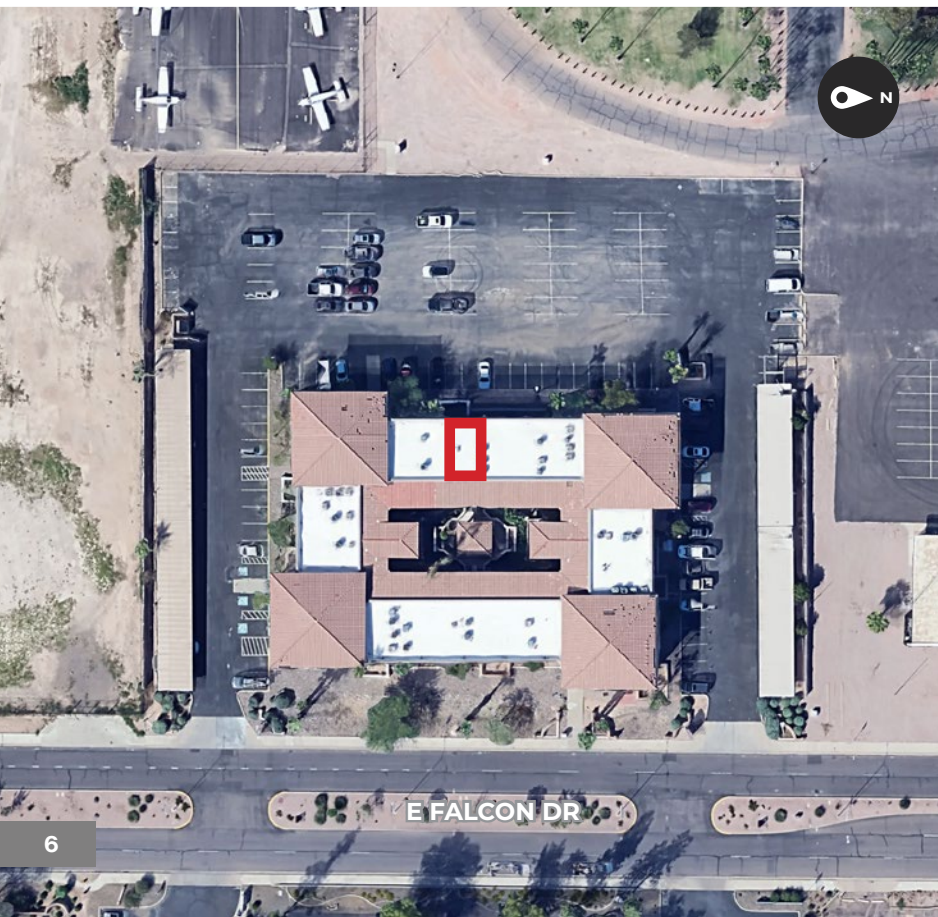

The information contained herein has been obtained from various sources. We have no reason to doubt its accuracy; however, J & J Commercial Properties, Inc. has not verified such information and makes no guarantee, warranty or representation about such information. The prospective buyer or lessee should independently verify all dimensions, specifications, floor plans, and all information prior to the lease or purchase of the property. All offerings are subject to prior sale, lease, or withdrawal from the market without prior notice.



08 12 26

Suite 215

Available April 2027

1,520 SF | \$12.00 NNN + \$5.75 NNN's

- Reception
- 4 Offices
- Conference Room

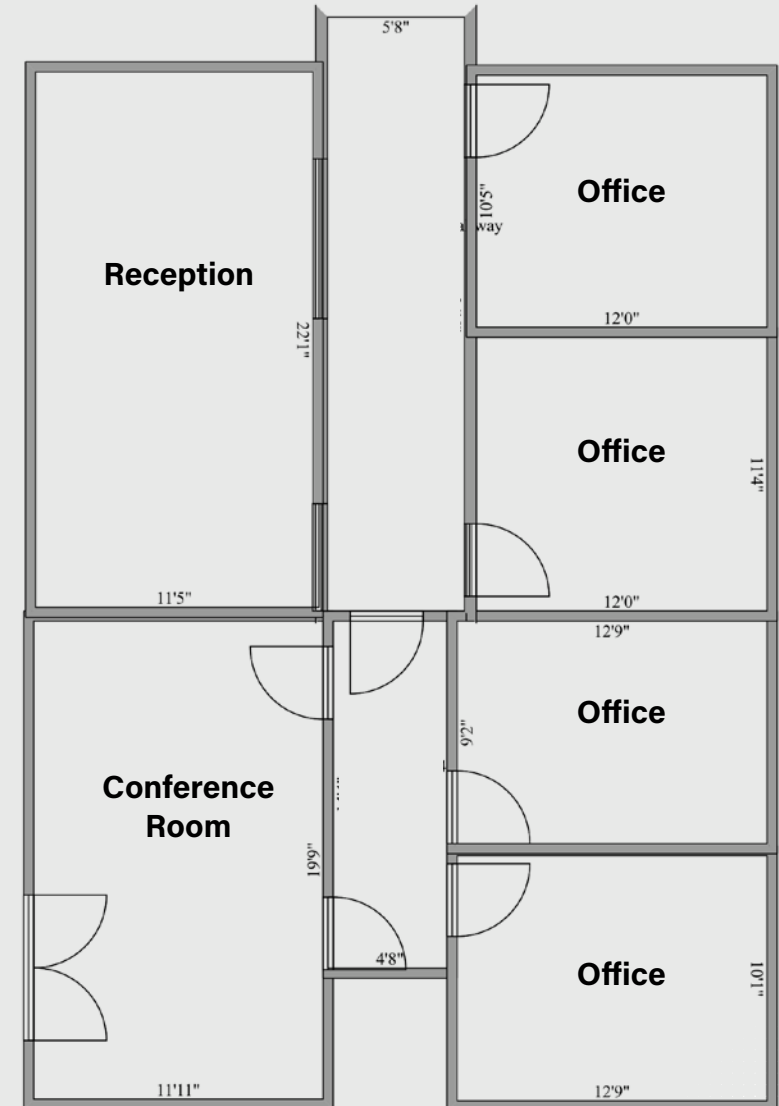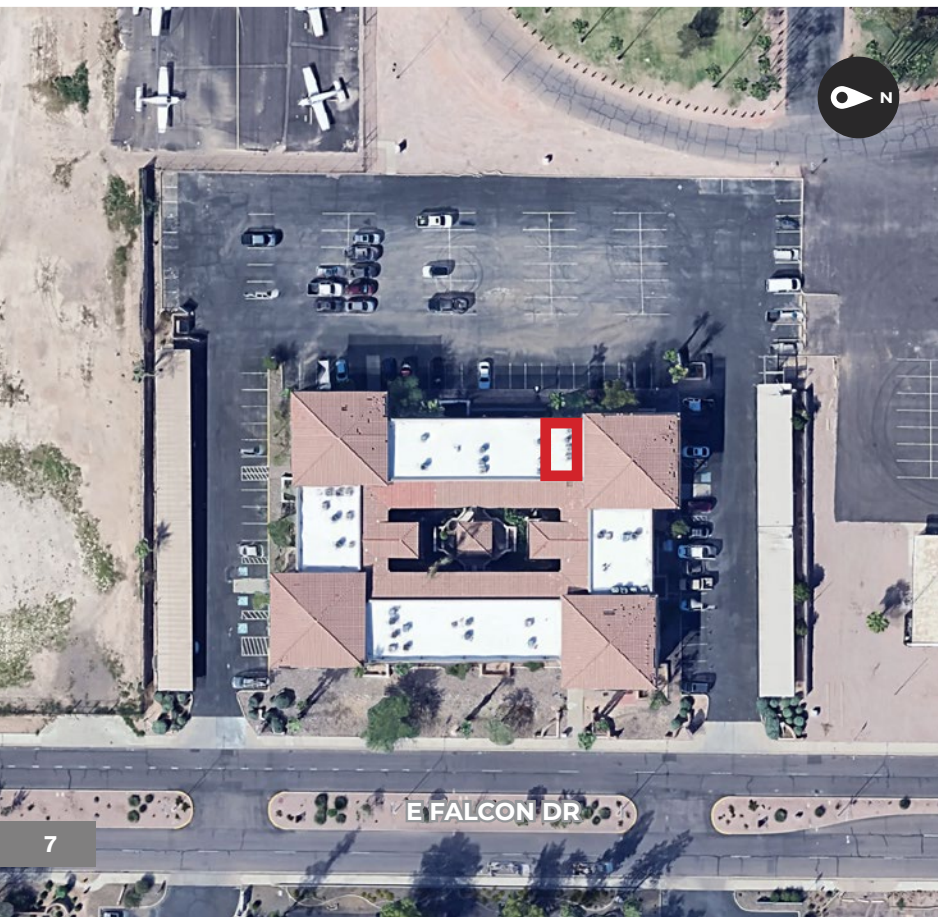

The information contained herein has been obtained from various sources. We have no reason to doubt its accuracy; however, J & J Commercial Properties, Inc. has not verified such information and makes no guarantee, warranty or representation about such information. The prospective buyer or lessee should independently verify all dimensions, specifications, floor plans, and all information prior to the lease or purchase of the property. All offerings are subject to prior sale, lease, or withdrawal from the market without prior notice. 08 12 26



LOOP
202

OPPORTUNITY ZONE

BOEING



Mesa - Falcon Field Airport

ARIZONA
COMMEMORATIVE
AIR FORCE MUSEUM



THE MONASTERY



VENEZIA'S
PIZZERIA



ALTA MESA
GOLF COURSE



SPROUTS
FARMERS MARKET



Longbow
GOLF COURSE



APACHE WELLS
COUNTRY CLUB



PAINTED MOUNTAIN
GOLF RESORT



RIDGEVIEW
PLAZA

BIG 5
SPORTING GOODS

Bashas'



LA|FITNESS.

E MCDOWELL RD

POWER RD

E MCKELLIPS RD

N GREENFIELD RD

HIGLEY RD

N RECKER RD

WALMART
SUPERCENTER

Walmart
Save money. Live better.

..T..Mobile..

STAPLES



Jamba Juice
Carls Jr.

FALCON VIEW
SHOPPING CENTER

KOHL'S



fray's
FOOD & DRUG STORES



**Auto
Zone**

CHASE

RED MOUNTAIN
GATEWAY



SAFeway

**FIREHOUSE
SUBS**

FOUNDED BY FIREMEN

Chick-fil&

CVS



E BROWN RD



Location Overview

Mesa, Arizona

As the third-largest city in Arizona, Mesa is a major economic hub and a cornerstone of the Phoenix metropolitan area. Celebrated for its diverse and mature economy, Mesa is home to world-class companies in key sectors like aerospace, defense, healthcare, and technology. This powerful combination of a large, skilled labor force, major educational institutions, and a business-friendly environment makes Mesa a premier destination for corporate employers and a stable, appreciating market for real estate investment.

The city's economic strength and appeal are built on several key pillars, including:

- A diverse, established economy with major employers in key industries.
- A large, skilled workforce supported by top educational institutions.
- A central East Valley location with robust transportation infrastructure.
- A rich landscape of cultural, recreational, and lifestyle amenities.

This unique blend of economic scale and quality of life has not gone unnoticed, with Mesa frequently earning national recognition for its business climate and livability.

#1

**City for Economic Growth
(250K - 500K Population)**
([CoworkingCafe, 2024](#))

**TOP
5**

**Most Neighborly
Large City**
([Neighbor.com, 2024](#))

#11

**Best-Run City
in the US**
([WalletHub, 2025](#))

**TOP
40**

**Cities with the Best
Public Schools in the US**
([Niche, 2024](#))



Demographic Summary

	1 Mile	3 Mile	5 Mile
 Population	4,768	86,133	219,763
 Households	1,954	35,778	88,911
 Average Household Income	\$93,684	\$99,058	\$93,321
 Median Home Value	\$318,138	\$339,552	\$338,617



5 Mile Highlights

44.8

Median
Age

65.3K

Daytime
Employees

29%

Bachelor's Degree
or Higher

A Strong Commercial & Residential Hub

This location is a major commercial hub, boasting a significant daytime population of professionals that creates a dynamic setting for business-to-business networking. The area is supported by a large and affluent residential community, ensuring a stable and professional client base for any company. The surrounding population is also highly educated, providing businesses with direct access to a premier talent pool and making recruitment seamless.

Falcon Field

BLDG SIZE: ±33,000 SF | LEASE RATE: \$12.00 NNN + \$5.75 NNN'S
4710 E Falcon Dr, Mesa, AZ 85215

For More Information,
Please Contact an
Exclusive Listing Agent:

Matt Zaccardi

D: 480.966.7625

M: 602.561.1339

mzaccardi@cpiaz.com

Katy Haug

D: 480.623.2328

M: 816.808.7347

khaug@cpiaz.com



COMMERCIAL PROPERTIES INC.

Locally Owned. Globally Connected. CORFAC
INTERNATIONAL

TEMPE: 2323 W University Drive, Tempe, AZ 85281 | 480.966.2301

SCOTTSDALE: 8767 E Via de Commercio, Suite 101, Scottsdale, AZ 85258 | www.cpiaz.com

The information contained herein has been obtained from various sources. We have no reason to doubt its accuracy; however, J & J Commercial Properties, Inc. has not verified such information and makes no guarantee, warranty or representation about such information. The prospective buyer or lessee should independently verify all dimensions, specifications, floor plans, and all information prior to the lease or purchase of the property. All offerings are subject to prior sale, lease, or withdrawal from the market without prior notice.

08 12 26