



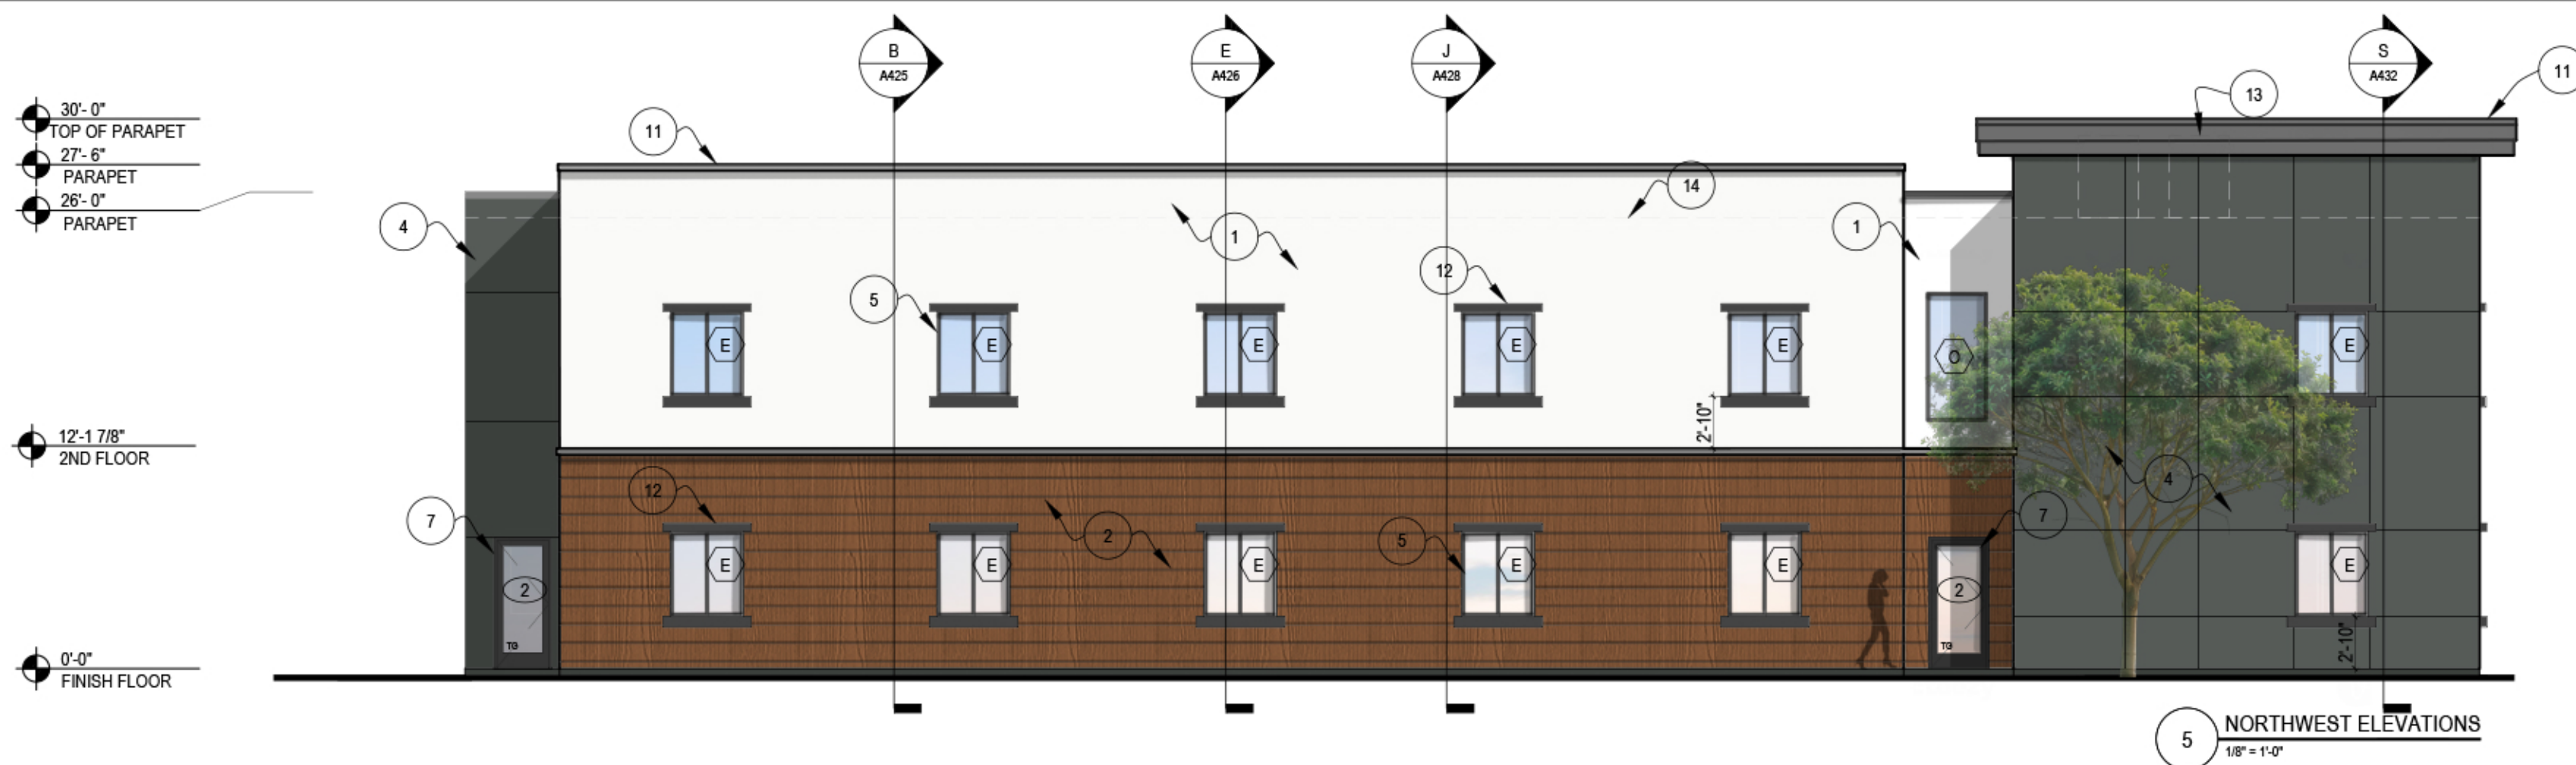


5 NORTHWEST ELEVATIONS
1/8" = 1'-0"

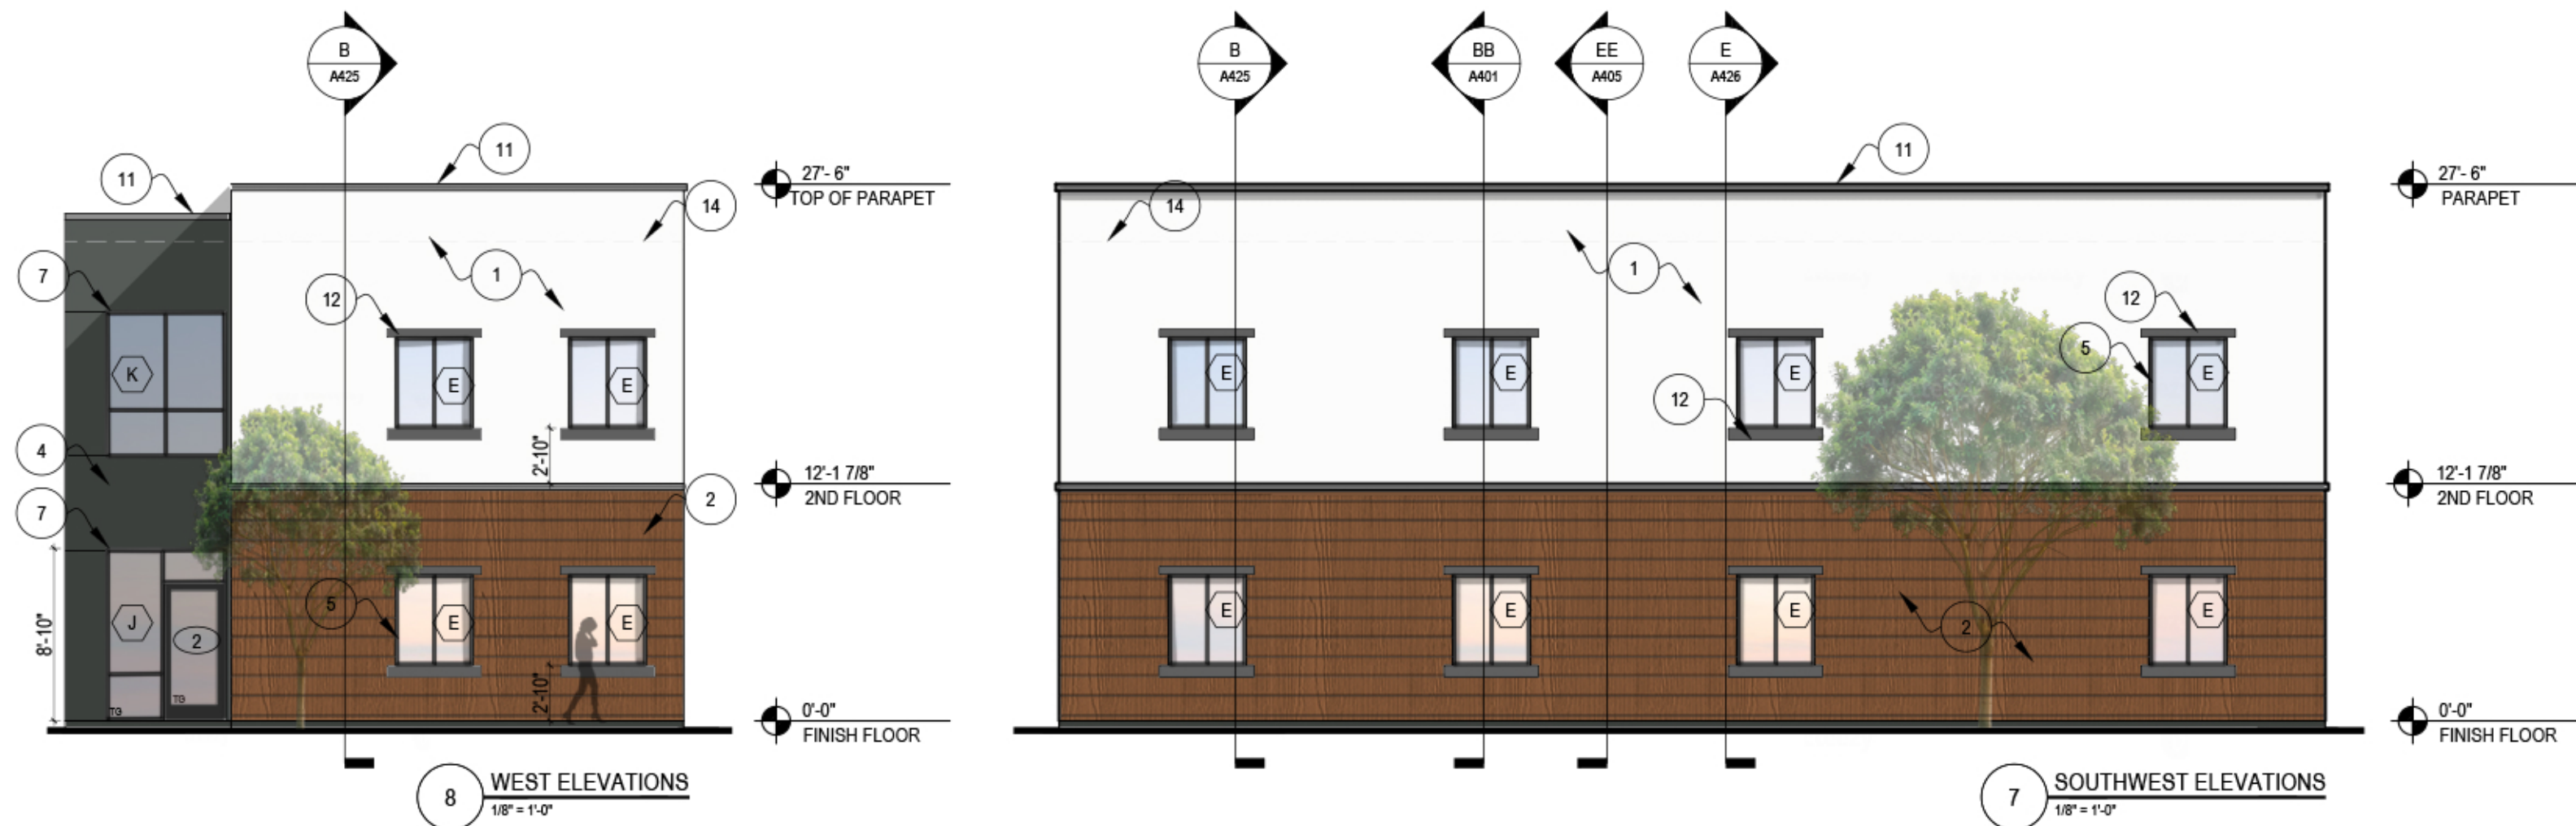


8 WEST ELEVATIONS
1/8" = 1'-0"

7 SOUTHWEST ELEVATIONS
1/8" = 1'-0"

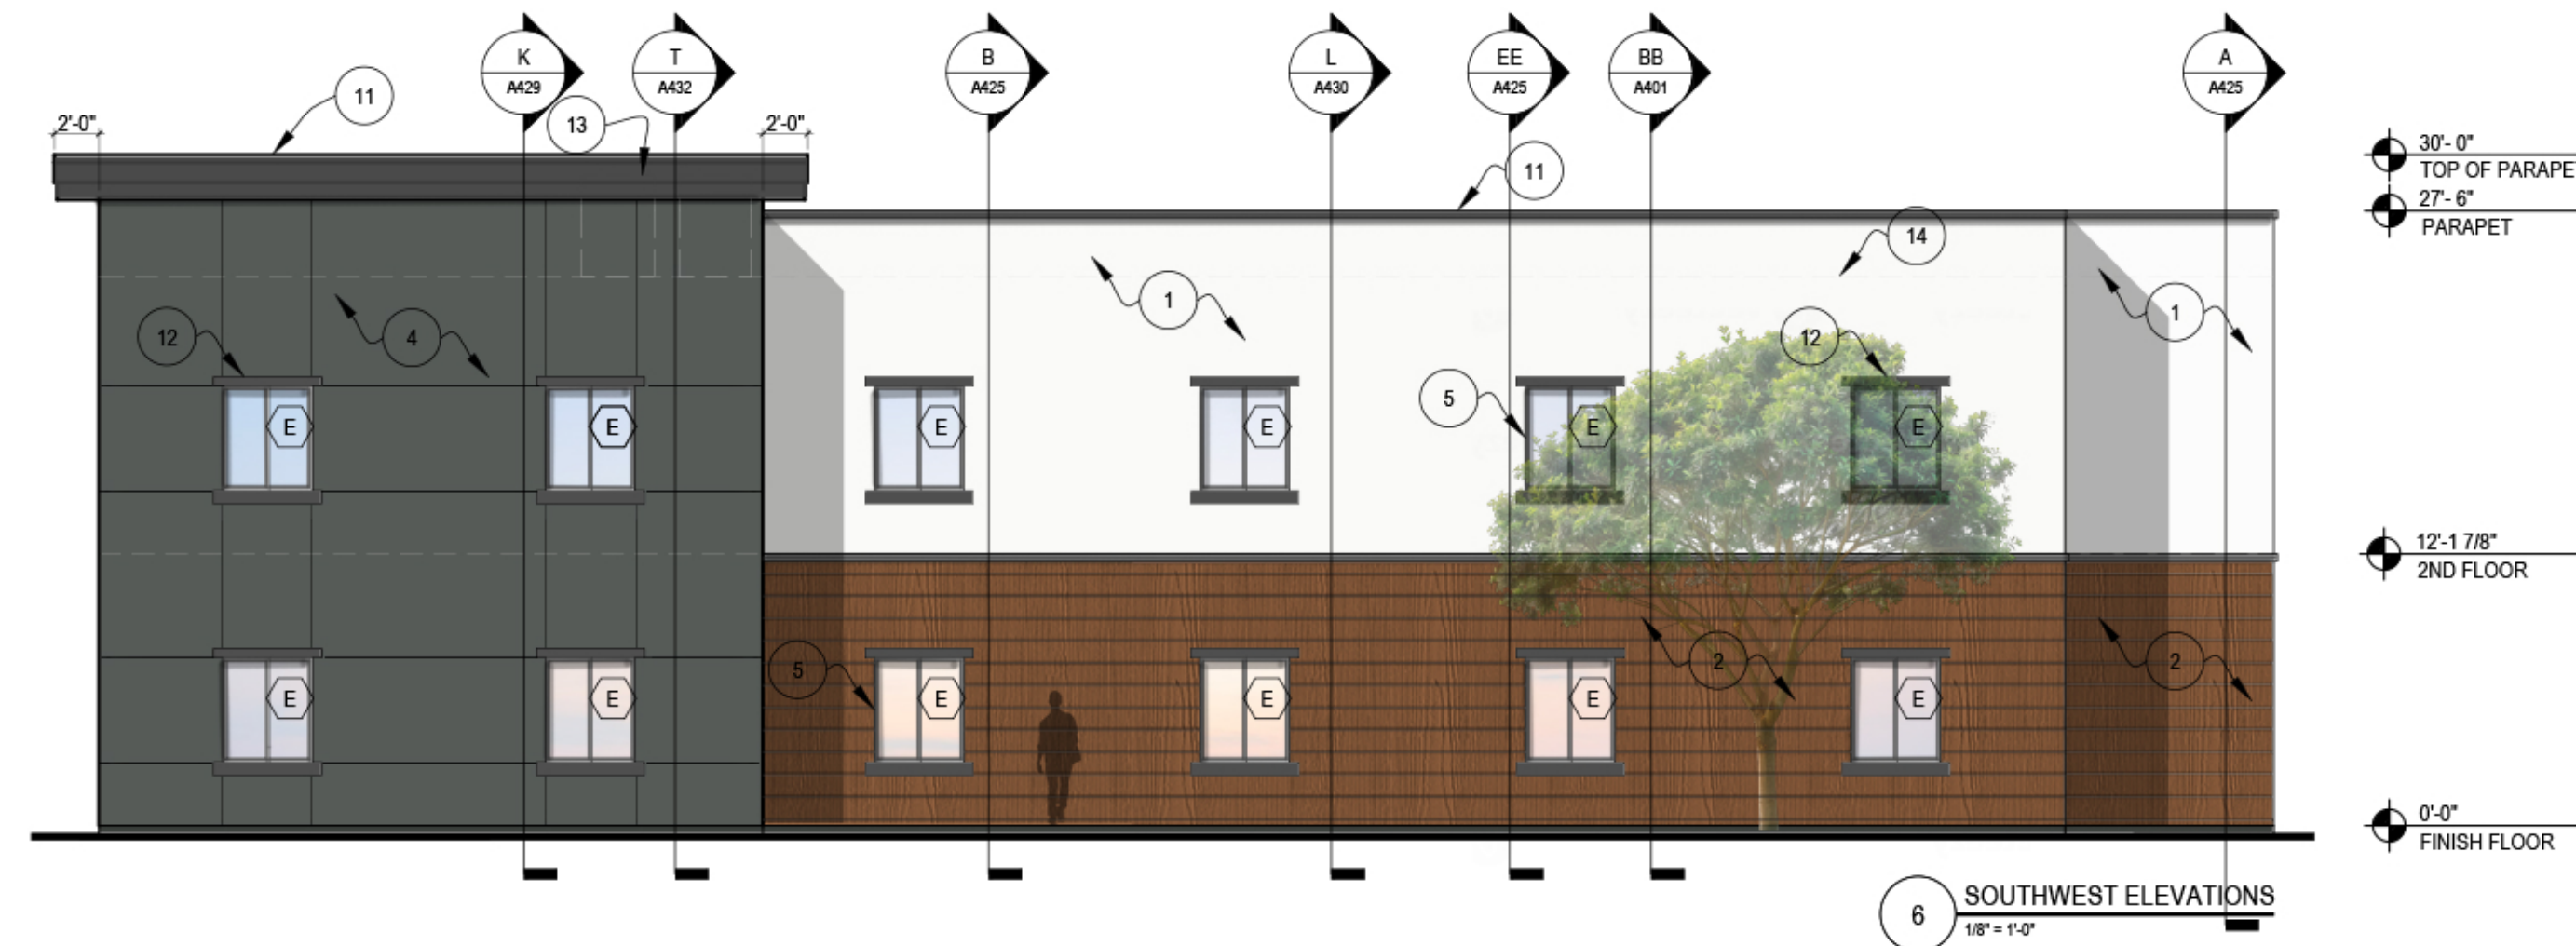


6 SOUTHWEST ELEVATIONS
1/8" = 1'-0"

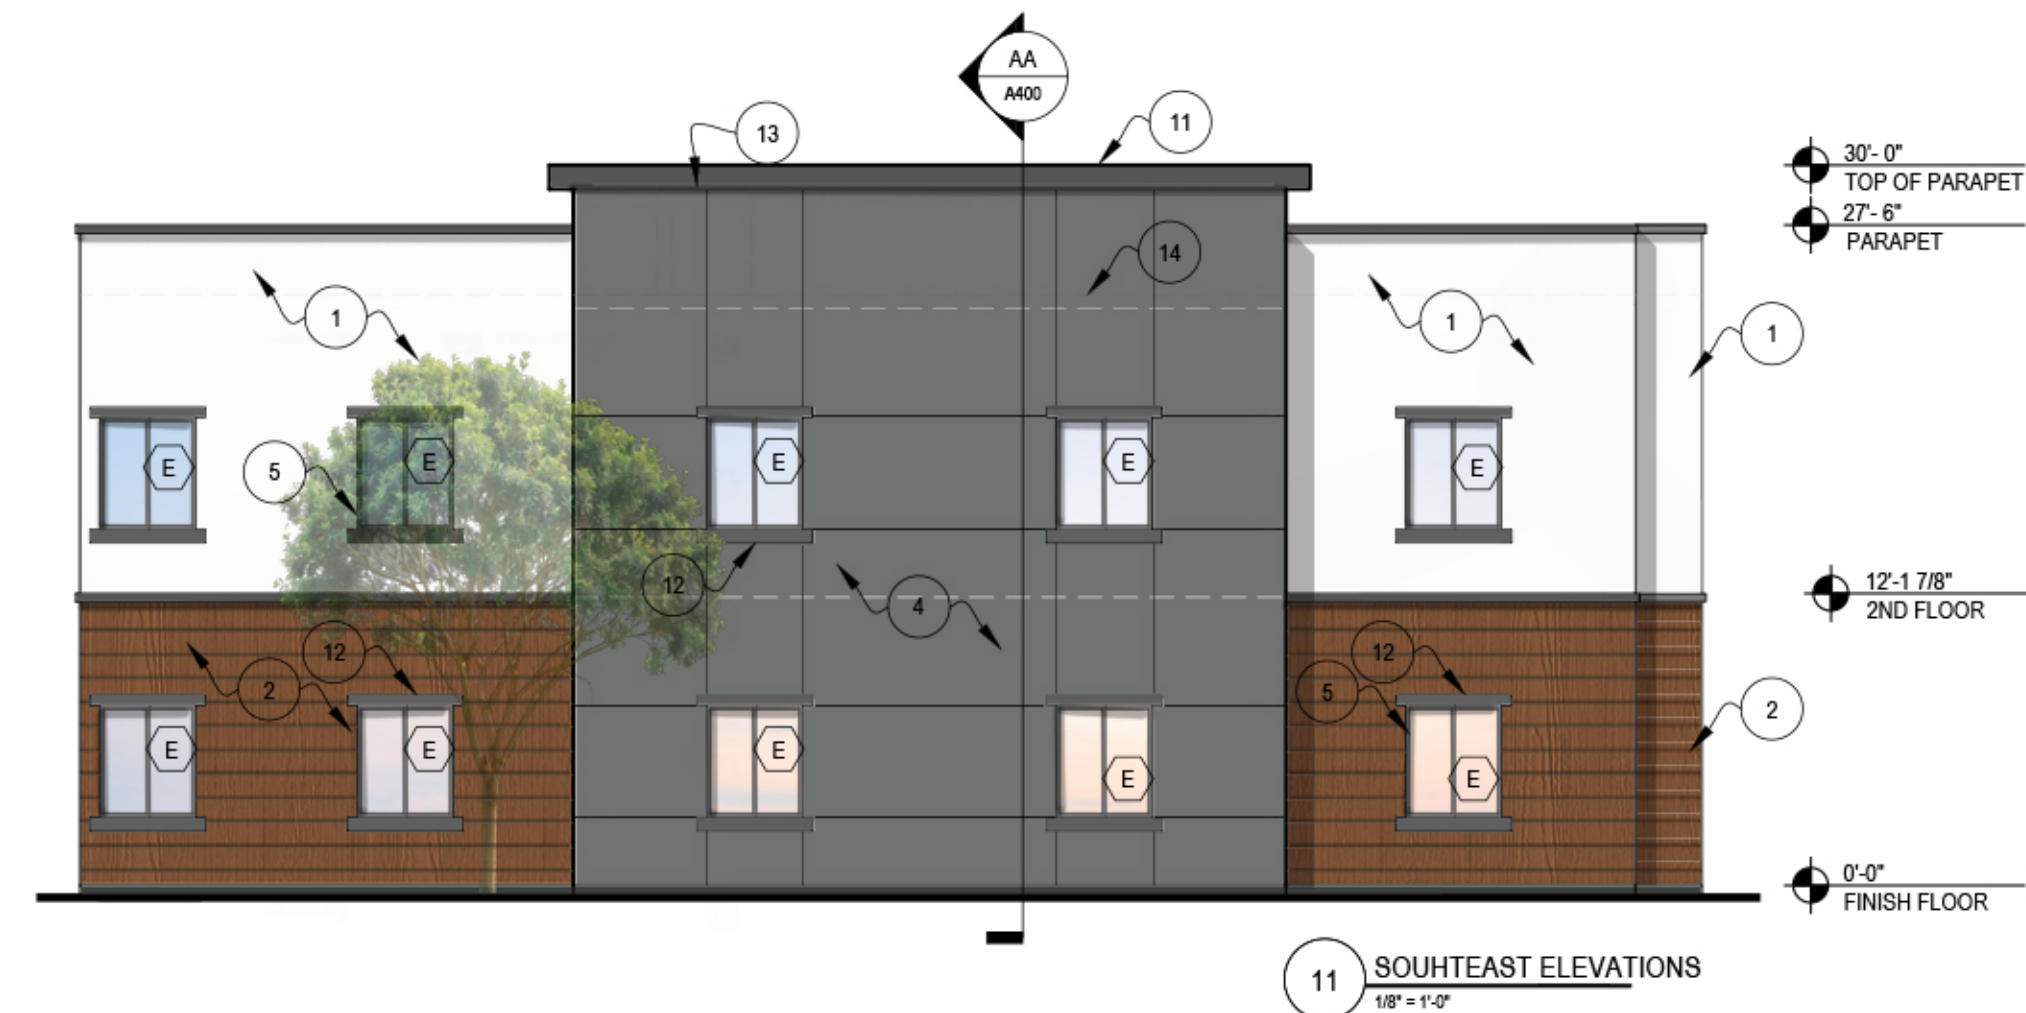

11 SOUTHEAST ELEVATIONS
1/8" = 1'-0"




10 EAST ELEVATION
1/8" = 1'-0"

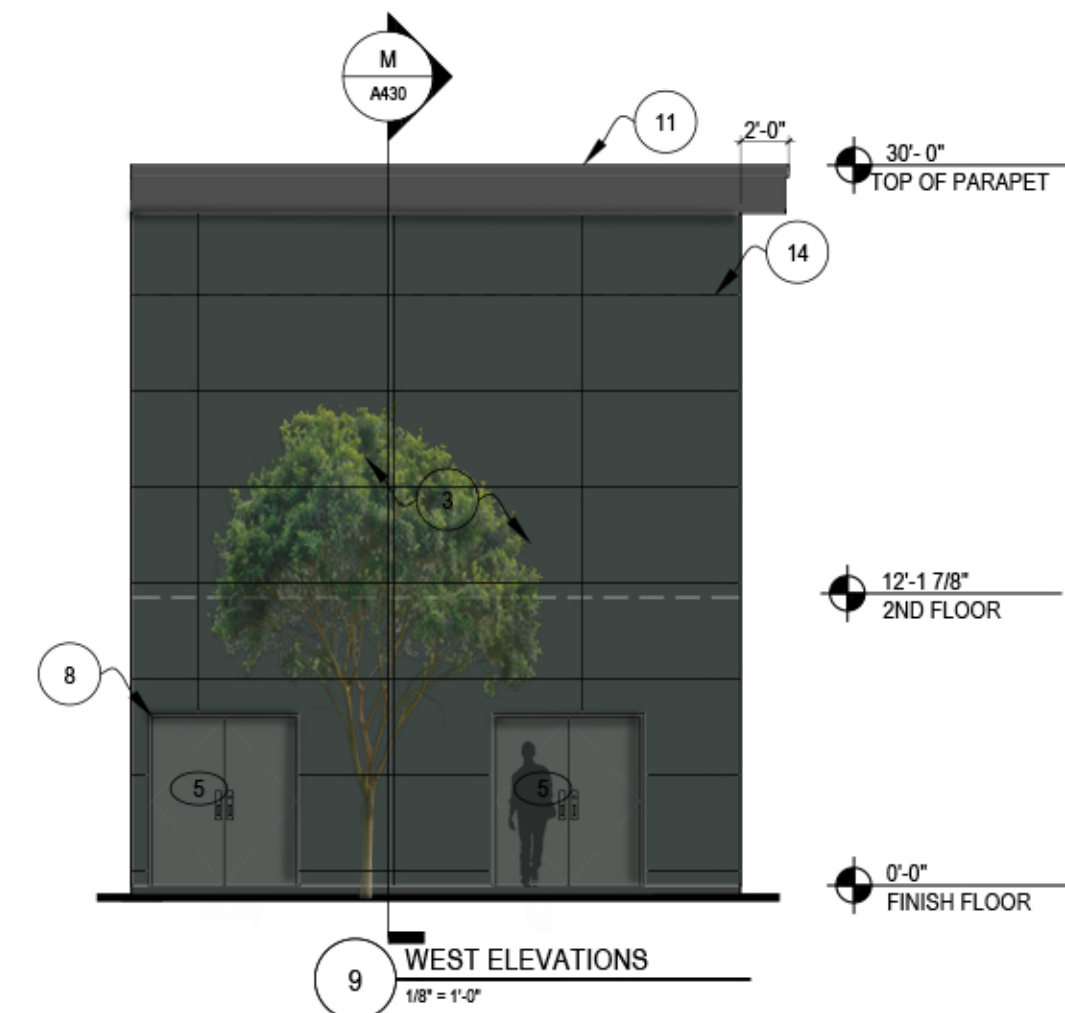


9 WEST ELEVATIONS
1/8" = 1'-0"

2 EXTERIOR ELEVATIONS
1/8" = 1'-0"

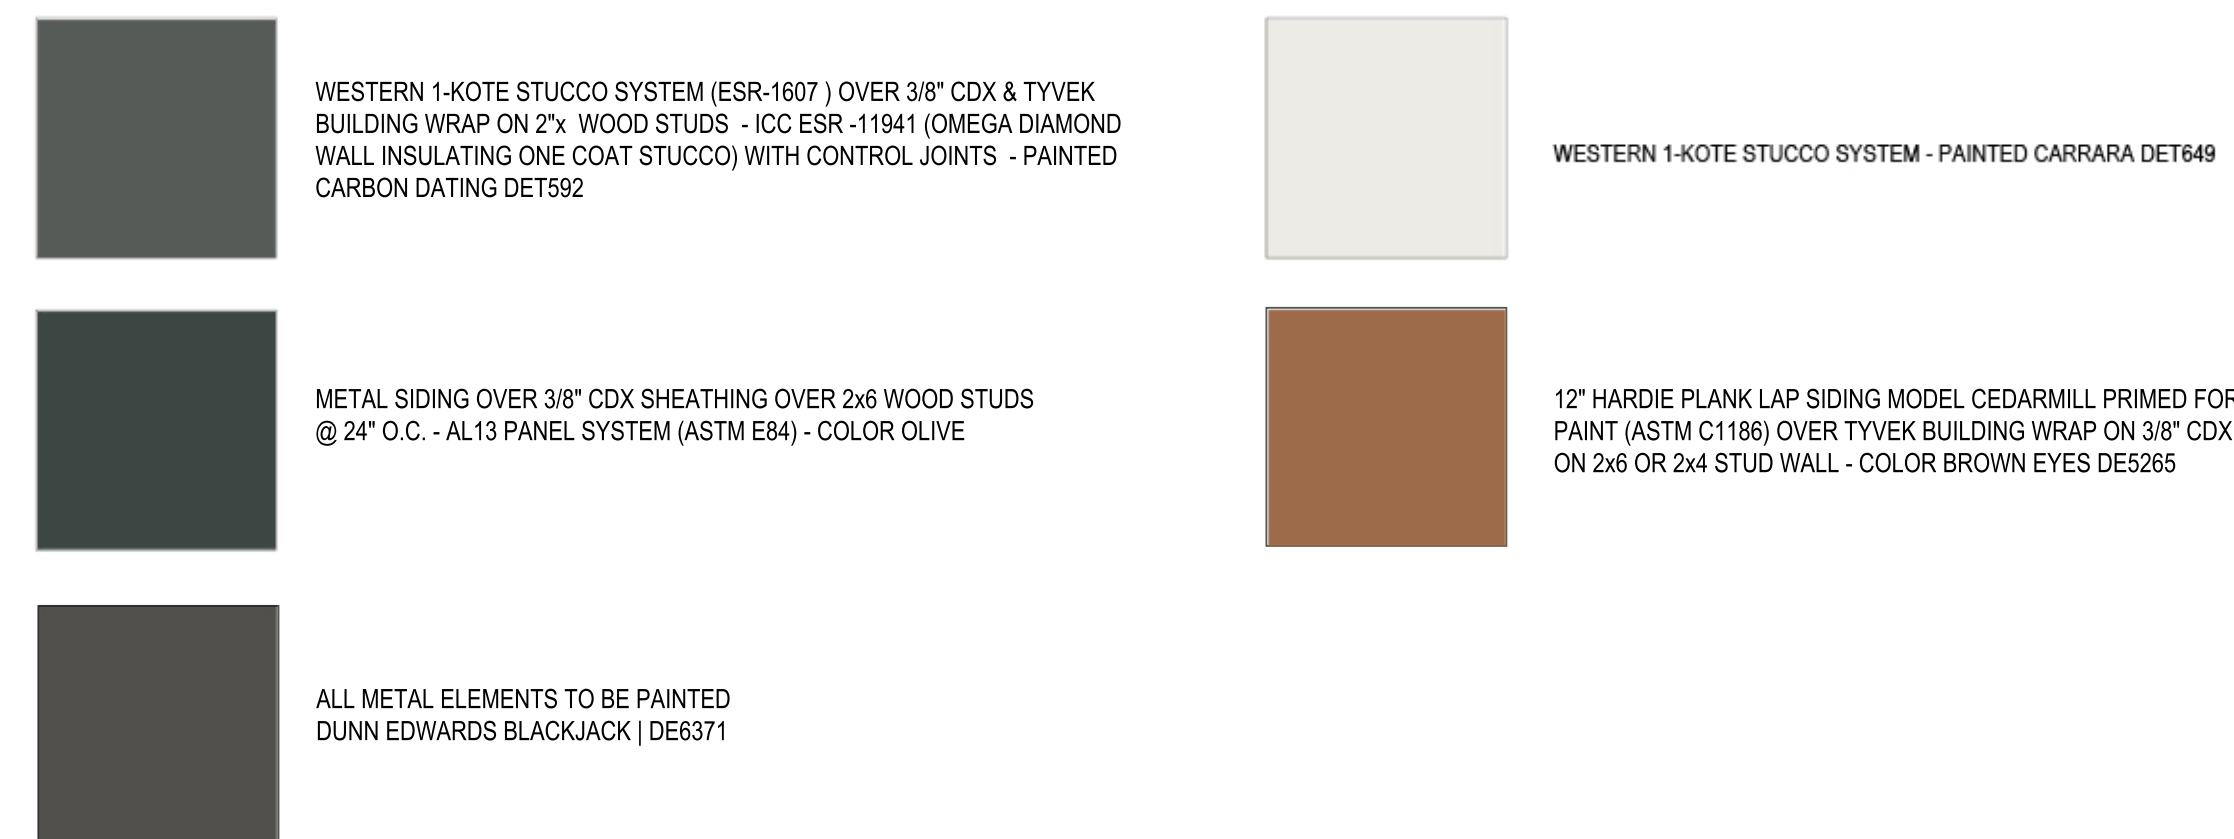

13 MATERIAL BOARD

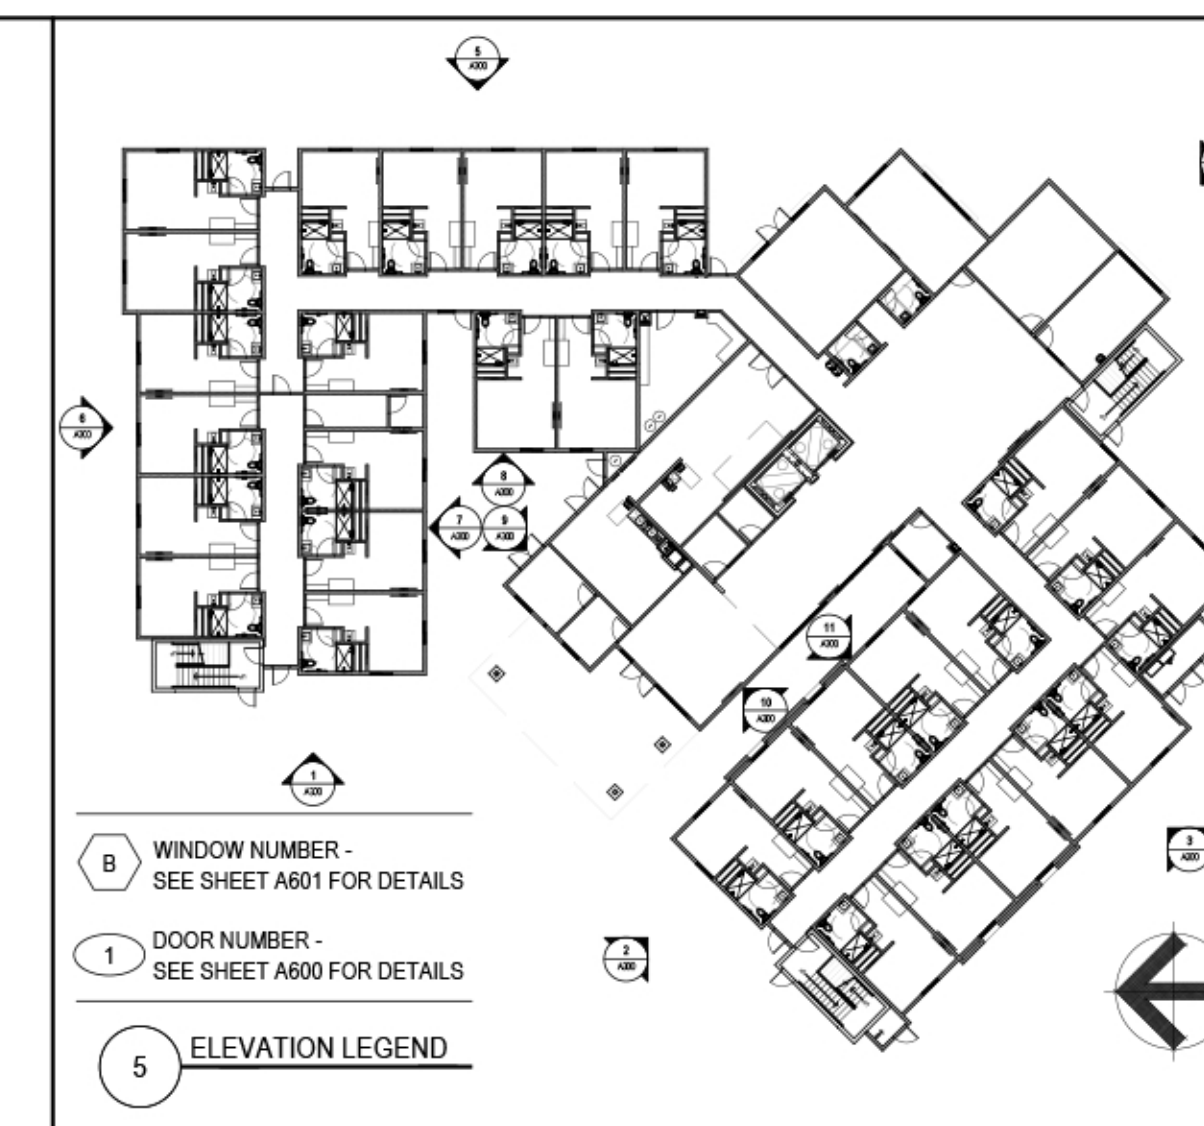

- WESTERN 1-KOTE STUCCO SYSTEM (ESR-1607) OVER 3/8" CDX & TYVEK BUILDING WRAP ON 2"x WOOD STUDS - ICC ESR -11941 (OMEGA DIAMOND WALL INSULATING ONE COAT STUCCO) - PAINTED CARRARA DET649
- 12" HARDIE PLANK LAP SIDING MODEL CEDARMILL PRIMED FOR PAINT (ASTM C1186) OVER TYVEK BUILDING WRAP ON 3/8" CDX ON 2x6 OR 2x4 STUD WALL - COLOR BROWN EYES DE5265
- METAL SIDING OVER 3/8" CDX SHEATHING OVER 2x6 WOOD STUDS @ 24" O.C. - AL13 PANEL SYSTEM (ASTM E84) - COLOR OLIVE
- WESTERN 1-KOTE STUCCO SYSTEM (ESR-1607) OVER 3/8" CDX & TYVEK BUILDING WRAP ON 2"x WOOD STUDS - ICC ESR -11941 (OMEGA DIAMOND WALL INSULATING ONE COAT STUCCO) WITH CONTROL JOINTS - PAINTED CARBON DATING DET592
- DARK ANODIZED SLIDING ALUMINUM WINDOW - WITH 1" INSULATED GLASS
- DARK ANODIZED FIXED GLASS ALUMINUM WINDOWS WITH 1" INSULATED GLASS
- DARK ANODIZED ALUMINUM STOREFRONT WINDOWS AND DOORS
- HOLLOW METAL DOOR AND FRAME - PAINTED CARBON DATING DET592
- STEEL & TEMPERED GLASS BALCONY RAILING - 42" HIGH, STEEL PAINTED DUNN EDWARDS BLACKJACK | DE6371 - TOP MOUNT - VIEWRAIL ESR 4798-1
- METAL CANOPY AND STEEL COLUMN - PAINTED DUNN EDWARDS BLACKJACK | DE6371 - SEE STRUCTURAL
- SNAP-ON METAL CAP FLASHING - PAINTED DUNN EDWARDS BLACKJACK | DE6371
- 4" FOAM HEAD & 6" SILL COVERED WITH WESTERN 1-KOTE - PAINTED DUNN EDWARDS BLACKJACK | DE6371
- ROOFTOP UNIT
- ROOF LINE
- AL13 PANEL SYSTEM (ASTM E84) OVER FURR-OUT STEEL STRUCTURAL COLUMN - COLOR OLIVE

1 EXTERIOR ELEVATION KEYNOTES