

Plaza 35

1030 St. Georges Avenue
Avenel, New Jersey

FOR LEASE
MEDICAL SUITES
1,200 SF - 7,330 SF



Property Features

- Building Size: 70,000 SF
- Space Available: 7,330 SF
- Number of Floors: 4 (four)
- 1st Floor (Suite 100) 1,830 SF
- 2nd Floor Available: 3,100 SF*
 - Suite 203 B 1,900 SF
 - Suite 203 A 1,200 SF*
- 3rd Floor (Suite 306) 2,400 SF
- 275 Parking Spaces
- Excellent Tenant Roster (See Page 2)
- Building Signage Rights Available

**Suite 203A will be available Jan 2025.
All other suites are available immediately.*

 For *more information*



TEAM LIZZACK-HORNING

Darren M. Lizzack, MSRE
Vice President

201 488 5800 x104
dlizzack@naihanson.com



Randy Horning, MSRE
Vice President

201 488 5800 x123
rhorning@naihanson.com

INQUIRE FOR PRICING

NAI James E. Hanson

COMMERCIAL REAL ESTATE SERVICES, WORLDWIDE

FOLLOW US!      | NJ Offices: Teterboro | Parsippany | naihanson.com | Member of NAI Global with 325+ Offices Worldwide

SERVICES OFFERED

Brokerage • Property Management • Corporate Services • Financing • Logistics • Government Services • Healthcare • Tenant Representation • Cold Storage • Investment Services

The information contained herein has been obtained from sources considered to be reliable, but no guarantee of its accuracy is made by NAI James E. Hanson

Plaza 35


1030 St. Georges Avenue
Avenel, New Jersey

AERIAL VIEW & HIGHWAY MAP



TENANT ROSTER
Oncologist
Physical Therapist
Podiatrist
Gastroenterologist
Allergist
Nephrologist & Hypertension Specialist
General Dentist
Dermatologist
Mental Health Services
Hematologist

Demographics	1 Mile	3 Miles	5 Miles
Population	18,316	137,032	354,710
Median Age of Householder	41	40	40
Average HHI	125,141	127,815	127,615

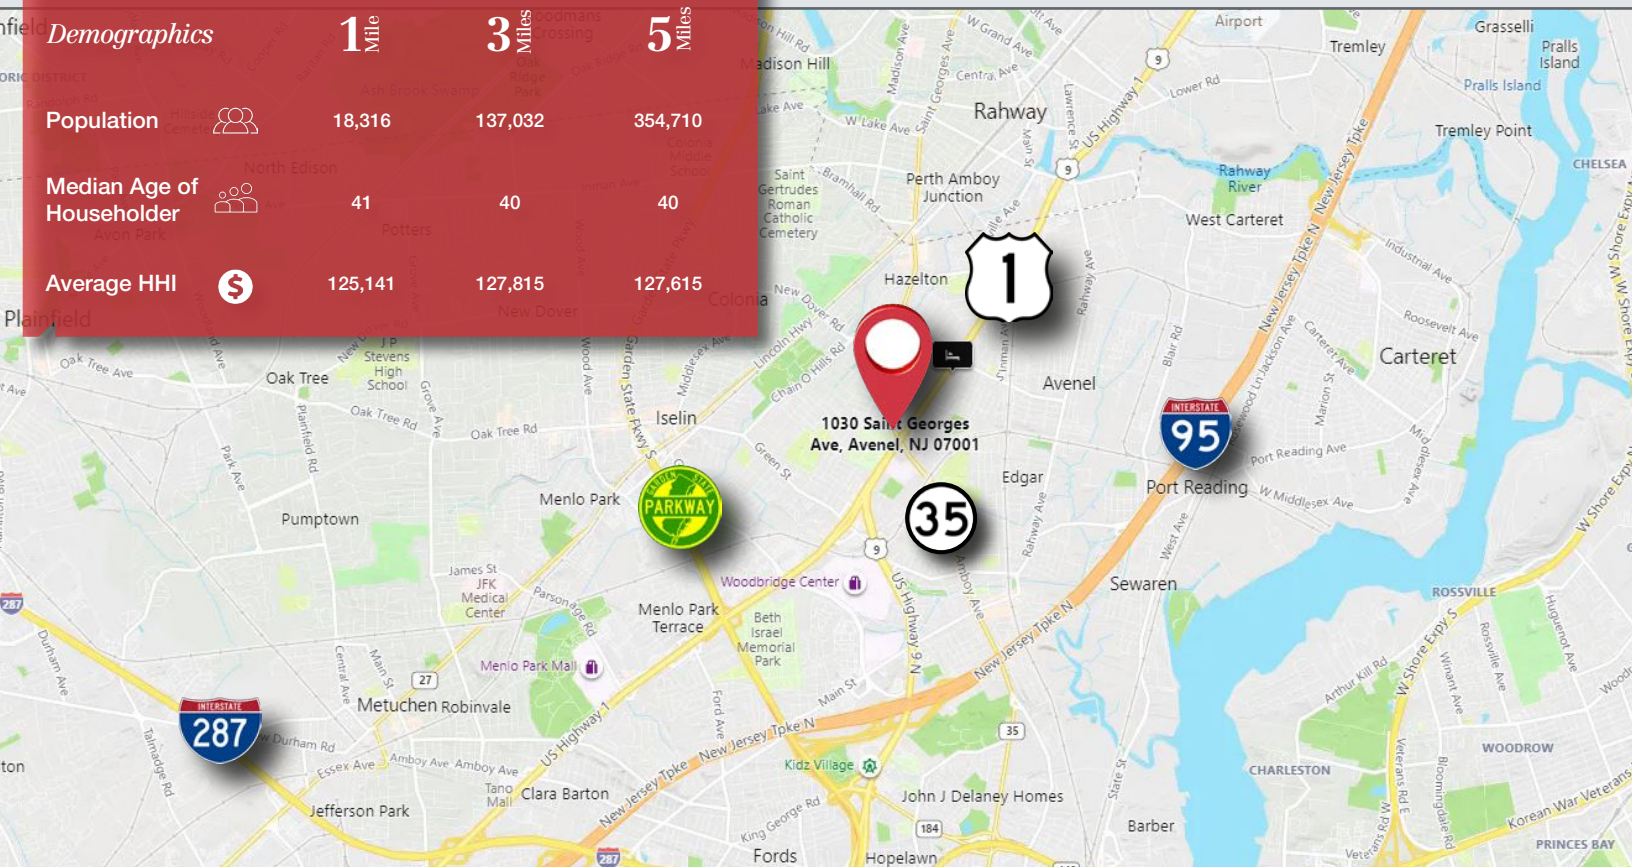

SERVICES OFFERED

Brokerage • Property Management • Corporate Services • Financing • Logistics • Government Services • Healthcare • Tenant Representation • Cold Storage • Investment Services

The information contained herein has been obtained from sources considered to be reliable, but no guarantee of its accuracy is made by NAI James E. Hanson

Plaza 35

1030 St. Georges Avenue
Avenel, New Jersey

INTERIOR PHOTOS



NAI James E. Hanson
COMMERCIAL REAL ESTATE SERVICES, WORLDWIDE

SERVICES OFFERED

Brokerage • Property Management • Corporate Services • Financing • Logistics • Government Services • Healthcare • Tenant Representation • Cold Storage • Investment Services

The information contained herein has been obtained from sources considered to be reliable, but no guarantee of its accuracy is made by NAI James E. Hanson

Plaza 35

1030 St. Georges Avenue
Avenel, New Jersey

EXTERIOR PHOTOS



NAI James E. Hanson
COMMERCIAL REAL ESTATE SERVICES, WORLDWIDE

SERVICES OFFERED

Brokerage • Property Management • Corporate Services • Financing • Logistics • Government Services • Healthcare • Tenant Representation • Cold Storage • Investment Services


The information contained herein has been obtained from sources considered to be reliable, but no guarantee of its accuracy is made by NAI James E. Hanson

Plaza 35

1030 St. Georges Avenue
Avenel, New Jersey

FLOOR PLANS

SUITE 100

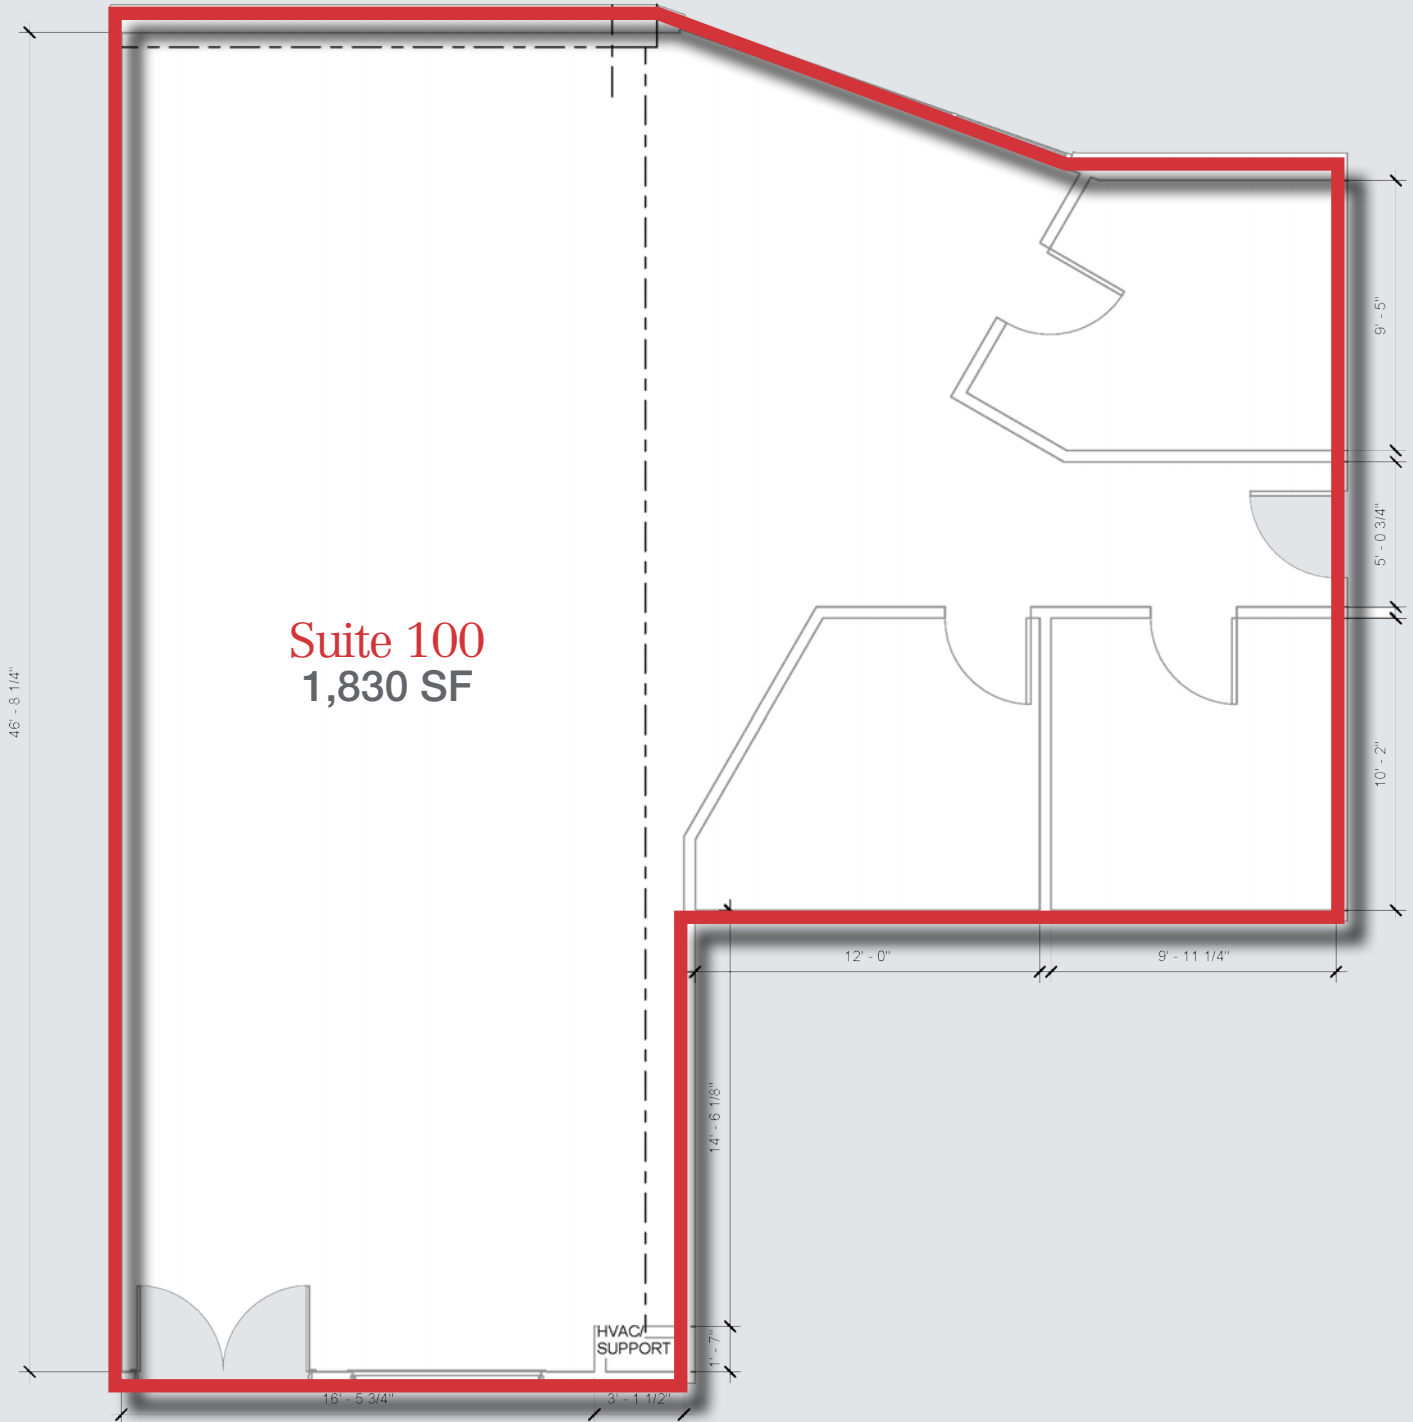

NAI James E. Hanson
COMMERCIAL REAL ESTATE SERVICES, WORLDWIDE

SERVICES OFFERED


Brokerage • Property Management • Corporate Services • Financing • Logistics • Government Services • Healthcare • Tenant Representation • Cold Storage • Investment Services

The information contained herein has been obtained from sources considered to be reliable, but no guarantee of its accuracy is made by NAI James E. Hanson

Plaza 35

1030 St. Georges Avenue
Avenel, New Jersey

FLOOR PLAN SUITES 203 A & B

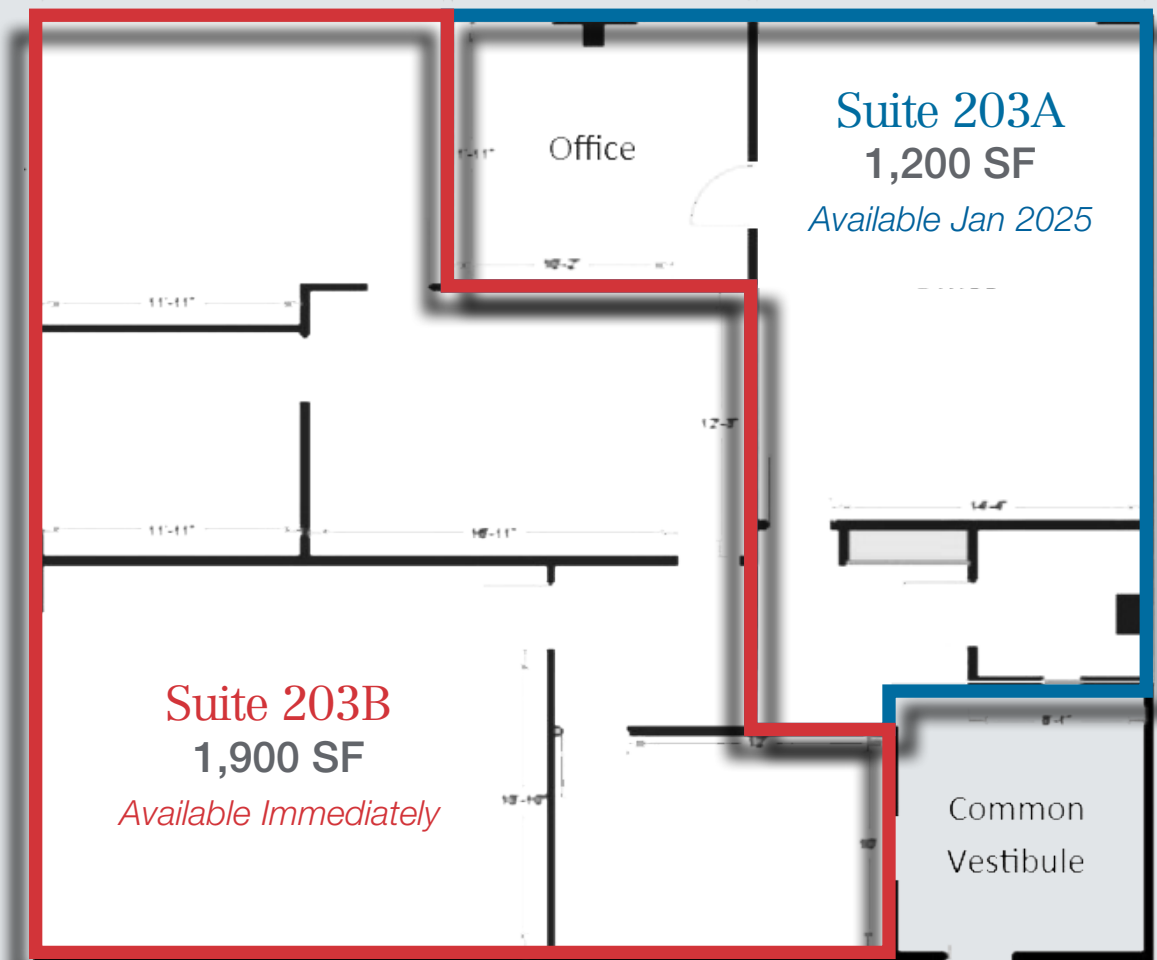

NOT TO SCALE



SERVICES OFFERED


Brokerage • Property Management • Corporate Services • Financing • Logistics • Government Services • Healthcare • Tenant Representation • Cold Storage • Investment Services

The information contained herein has been obtained from sources considered to be reliable, but no guarantee of its accuracy is made by NAI James E. Hanson

Plaza 35

1030 St. Georges Avenue
Avenel, New Jersey

FLOOR PLAN SUITE 306

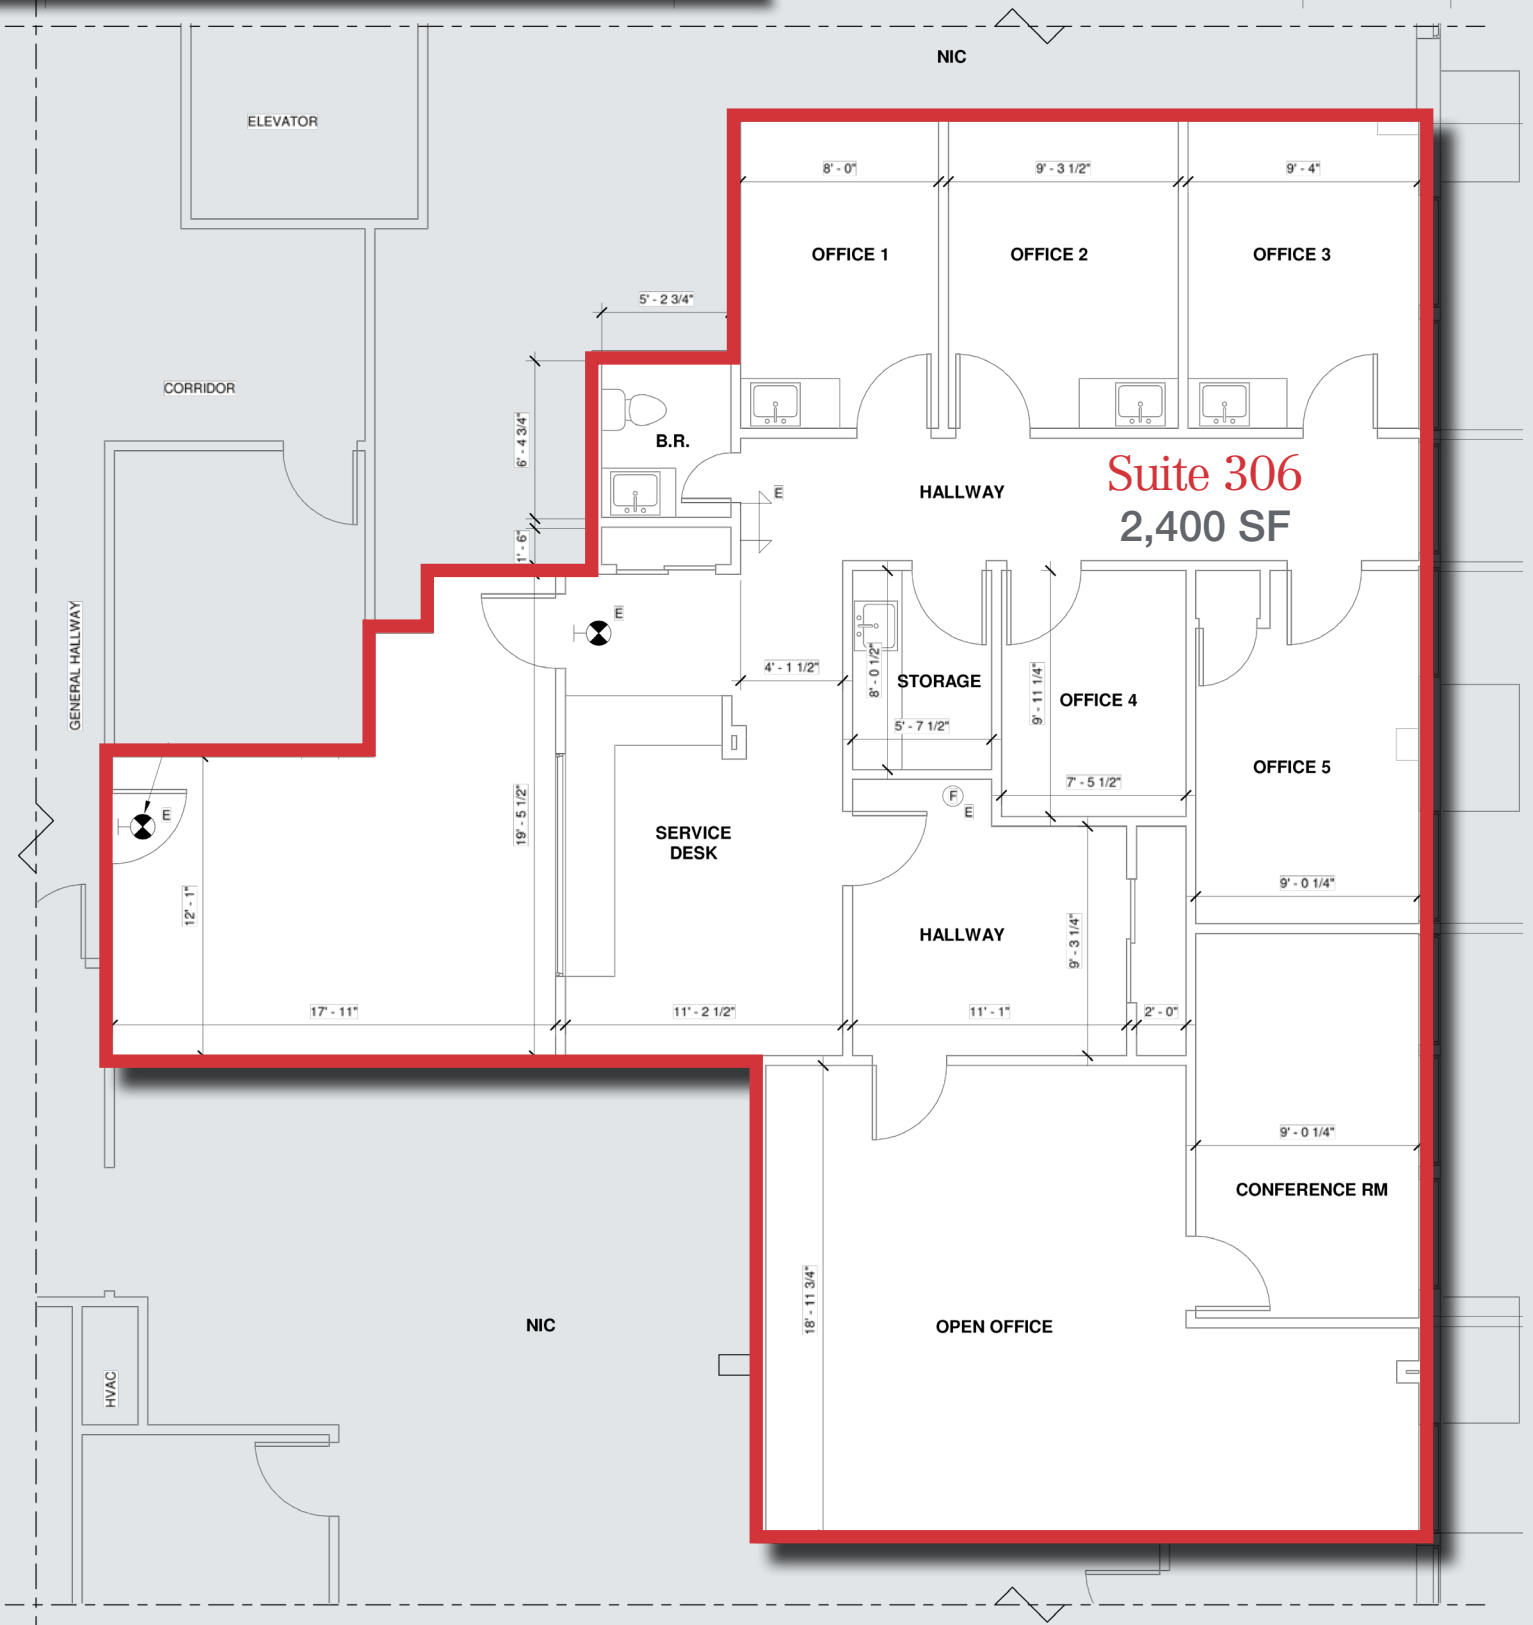

NAI James E. Hanson
COMMERCIAL REAL ESTATE SERVICES, WORLDWIDE

SERVICES OFFERED

Brokerage • Property Management • Corporate Services • Financing • Logistics • Government Services • Healthcare • Tenant Representation • Cold Storage • Investment Services

The information contained herein has been obtained from sources considered to be reliable, but no guarantee of its accuracy is made by NAI James E. Hanson