

FREE STANDING INDUSTRIAL BUILDING FOR SALE OR LEASE




3226 FRANKLIN AVE., RIVERSIDE, CA 92507

PROPERTY FEATURES

- ± 5,255 SF Industrial Building on a ± 0.24 Acre Lot (call for details)
- ± 500 SF Office Space
- Bonus 2nd Story Mezzanine (± 1,600 SF)
- Bonus Overhang Storage Yard Area (± 1,000 SF)
- Two (2) Ground Level Doors
- ± 16' Warehouse Clearance (confirm)
- ± 200 Amps, 3 Phase 3 Wire, 120/240V (verify)
- Free Span Warehouse Area
- Opportunity Zone (possible tax benefits)
- Zoning: I (Industrial) with overlay for Innovation District EE Sub District (Verify with City)
- Great Access to 91, 215 & 60 Freeways

The information contained herein has not been verified by real estate brokers. Although we have no reason to doubt its accuracy we do not guarantee it. Buyers and tenant should verify information independently.

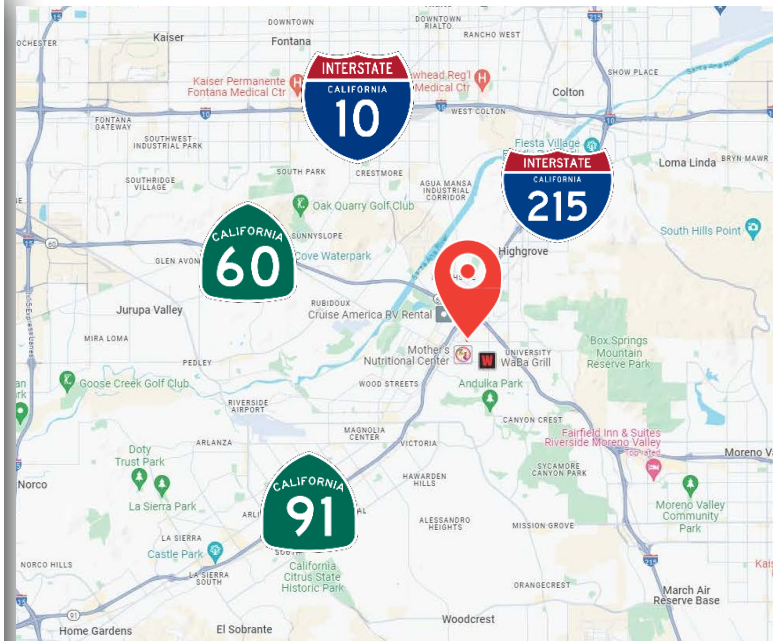

**Ashwill
Associates**
COMMERCIAL REAL ESTATE

Kyle Williams
949.293.6788
CAL DRE Lic# 02015940
kyle@ashwillassociates.com
Corp CAL DRE# 01291393

AERIAL VIEW

3226 FRANKLIN AVE. | RIVERSIDE, CA 92507



Kyle Williams | 949.293.6788
CAL DRE Lic# 02015940
kyle@ashwillassociates.com

Property Photos





3226 FRANKLIN AVE. | RIVERSIDE, CA 92507



Kyle Williams | 949.293.6788
CAL DRE Lic# 02015940
kyle@ashwillassociates.com

Property Photos


3226 FRANKLIN AVE. | RIVERSIDE, CA 92507

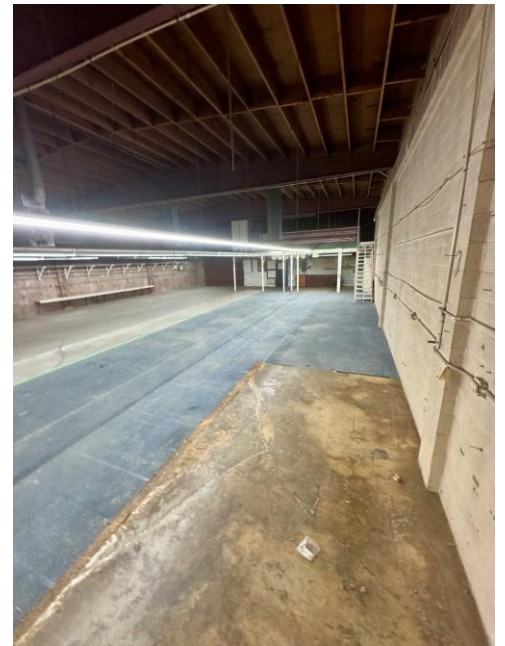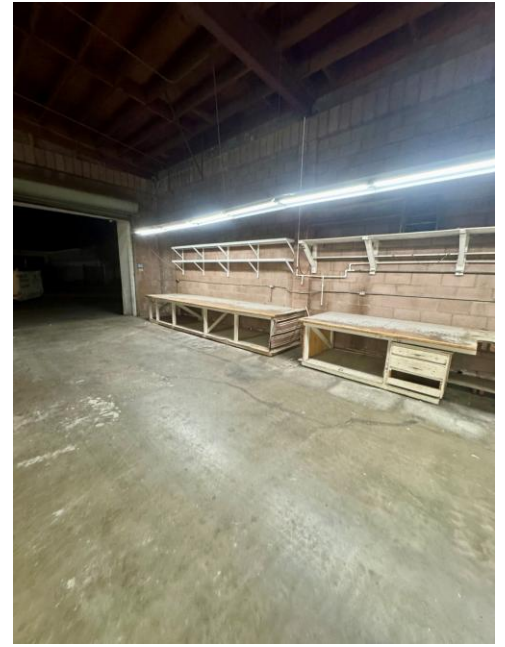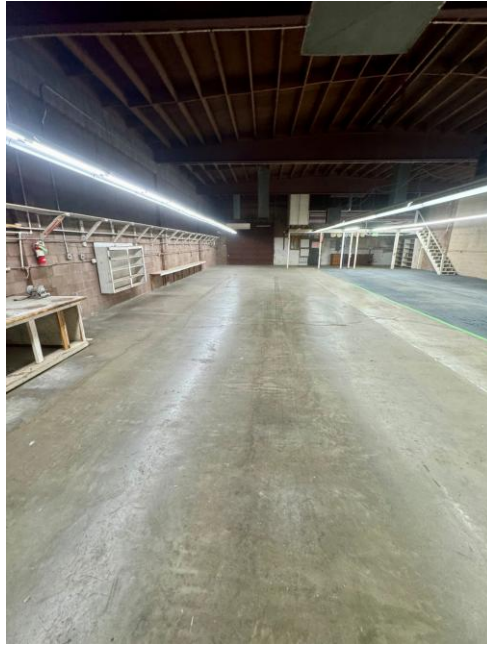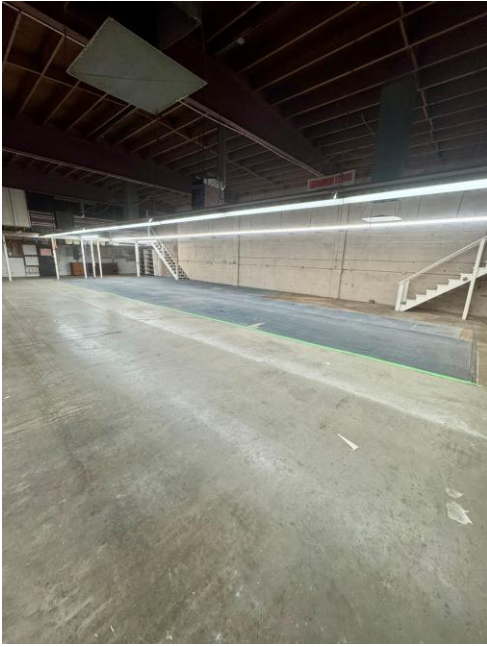


Kyle Williams | 949.293.6788
CAL DRE Lic# 02015940
kyle@ashwillassociates.com

FLOOR PLAN

3226 FRANKLIN AVE. | RIVERSIDE, CA 92507

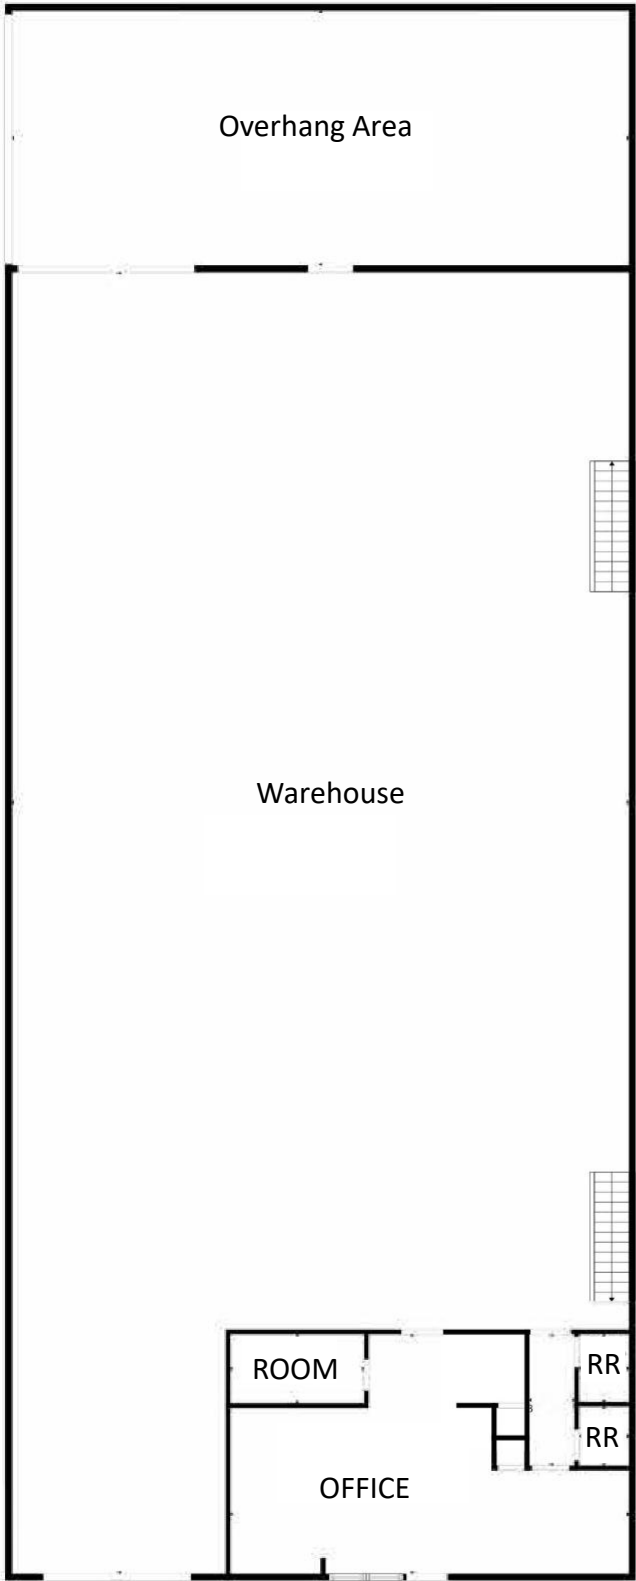

First Floor

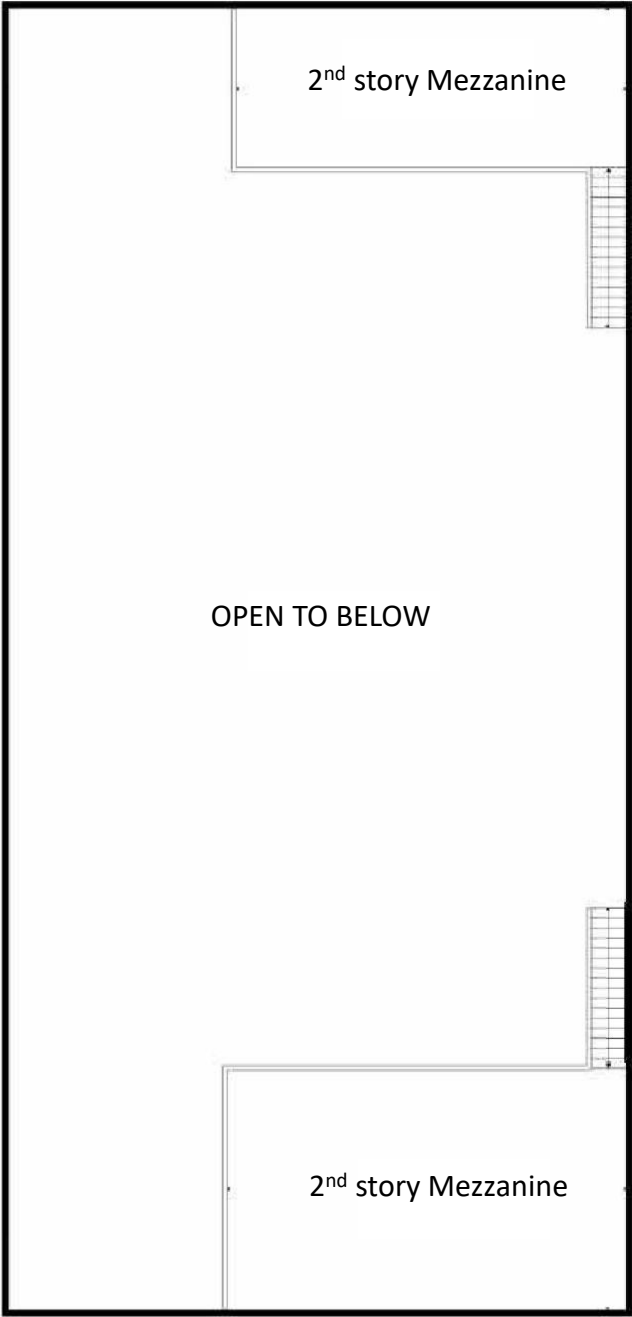

Second Floor

**Not to Scale*