

8945 N Meridian St

Indianapolis, IN 46260




Office Space

For Lease

PROPERTY HIGHLIGHTS

- Suite 110 - 1,464 SF
- Suite 150 - 5,947 SF
- Suite 120 - 833 SF
- Prominent North Meridian Street address
- Close to area restaurants and amenities
- Easy Access to I-465

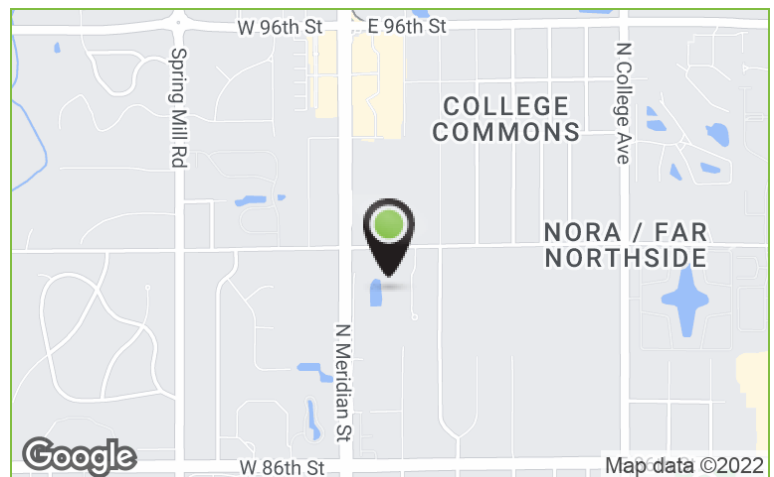

DEMOGRAPHICS	1 MILE	3 MILES	5 MILES
Total Households	2,301	24,180	70,772
Total Population	5,196	54,806	161,387
Average HH Income	\$109,493	\$93,437	\$88,428

Mike Short
Director
Mike@alopg.com
C: 317.800.4664

ALO Property Group
9075 N. Meridian St., Ste. 175
Indianapolis, IN 46260
O: 317.853.7500
www.alopg.com



8945 N Meridian St

Indianapolis, IN 46260

[Additional Photos](#)



Mike Short
Director
Mike@alopg.com
C: 317.800.4664

ALO Property Group
9075 N. Meridian St., Ste. 175
Indianapolis, IN 46260
O: 317.853.7500
www.alopg.com




8945 N Meridian St

Indianapolis, IN 46260

Floor Plan

(Not to Scale)

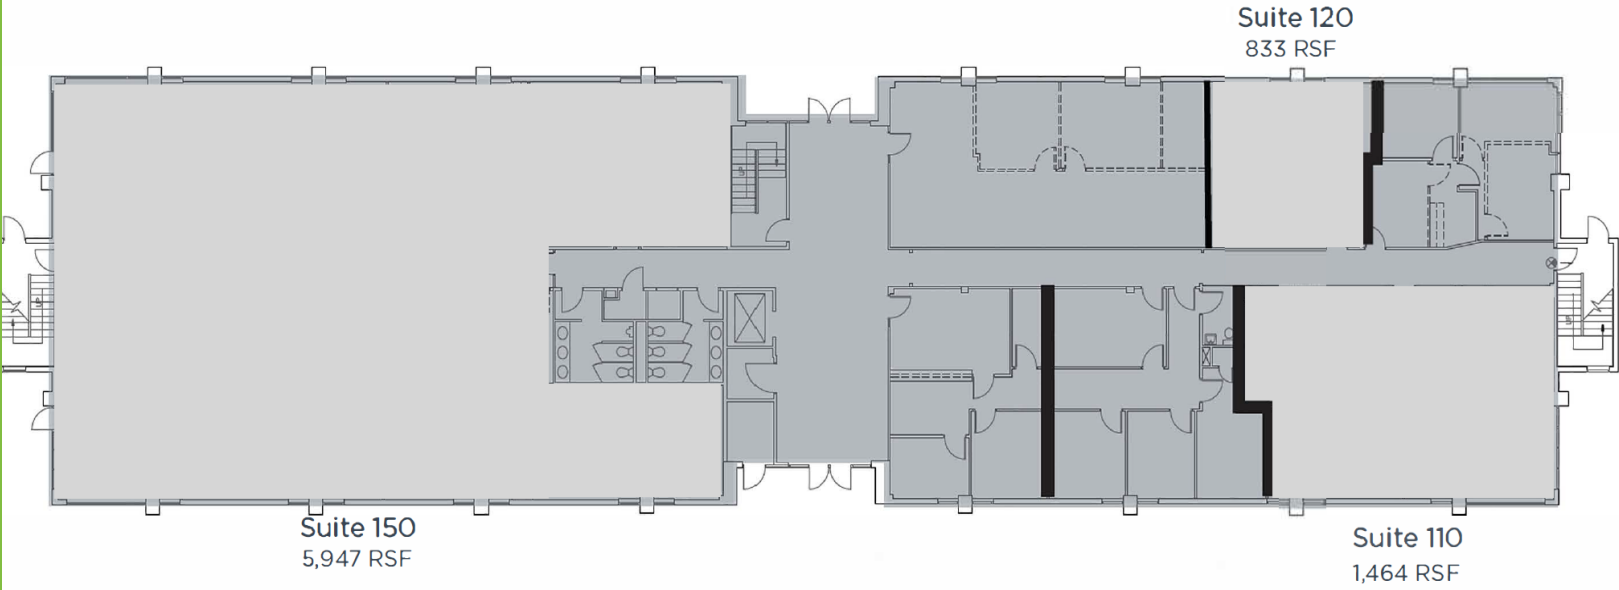

Mike Short
Director
Mike@alopg.com
C: 317.800.4664

ALO Property Group
9075 N. Meridian St., Ste. 175
Indianapolis, IN 46260
O: 317.853.7500
www.alopg.com

