

FOR
SUBLEASE



Versatile
Industrial Flex Space
In Highly Accessible
Chula Vista Location

± 7,320 SF

3521 MAIN STREET
Suites 502/503
Chula Vista, CA 91911

Term Expires: 08/31/2029


PACIFIC COAST
COMMERCIAL
SALES - MANAGEMENT - LEASING

CHASE PELTON | Lic. 01918260
Sales & Leasing Advisor
(562) 822 - 5741
Chase@PacificCoastCommercial.com

SHIRLEY KANAMU | Lic. 01268281
Senior Advisor Sales & Leasing
(619) 787-6374
Shirley@PacificCoastCommercial.com

VALLEY COLEMAN | Lic. 02065336
Sales & Leasing Associate
(619) 944-1979
Valley@PacificCoastCommercial.com

BLANCHE GOLIA | Lic. 01956233
Senior Advisor Sales & Leasing
(619) 458-8025
Blanche@PacificCoastCommercial.com

(619) 469-3600 | 10721 Treena St, Ste 200 | San Diego, CA 92131 | www.PacificCoastCommercial.com | Lic. 01209930



3521 Main Street Suites 502/503 is a functionally laid out industrial/flex space within the highly visible Chula Vista Commerce Center. Situated near both the I-5 and I-805, the buildings location allows for easy access to the county's largest freeway systems for convenient connectivity, delivery, and accessibility. The property is well-suited for warehouse, light manufacturing, distribution, showroom, manufacturing, and service-oriented users, with a functional layout and high clear height that can accommodate a variety of different uses. Its location along the Main Street commercial corridor in Chula Vista provides easy access to nearby amenities as well as a destination location for clientele.





PROPERTY FEATURES



Total Size ± 7,320 SF
Industrial Space w/ High End Office Finishes
& Mezzanine

SUITES 502/503 AVAILABLE



Approx 24' Clear Height



2 Grade-Level Doors

Strategically Located in Chula Vista
Between I-5 and I-805



Off Main Street in Chula Vista

Minutes from Downtown San Diego, US/
Mexico Border Crossing, the new Gaylord
Pacific Resort



Sprinklered



Zoning Information:
(ILP - Limited Industrial Precise Plan)
Ch. 19.44 I-L – Limited Industrial Zone |
Chula Vista Municipal Code




Ideal for Warehouse, Wholesale, Showroom,
and Manufacturing




Ask Rate: Contact Broker

* FLOOR PLAN IS NOT TO SCALE; FOR REFERENCE PURPOSES ONLY.


FLOOR PLAN

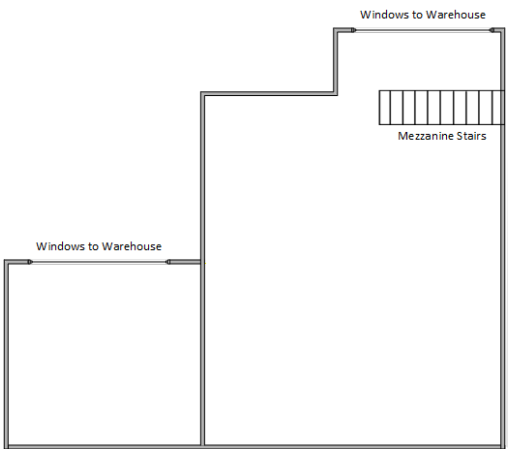


Mezzanine Floor

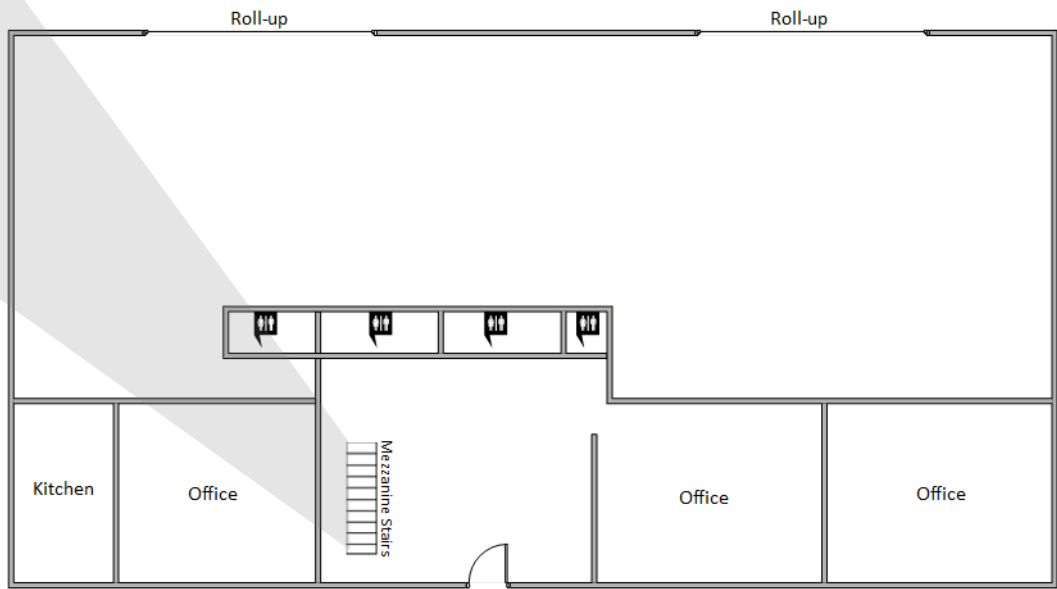

First Floor

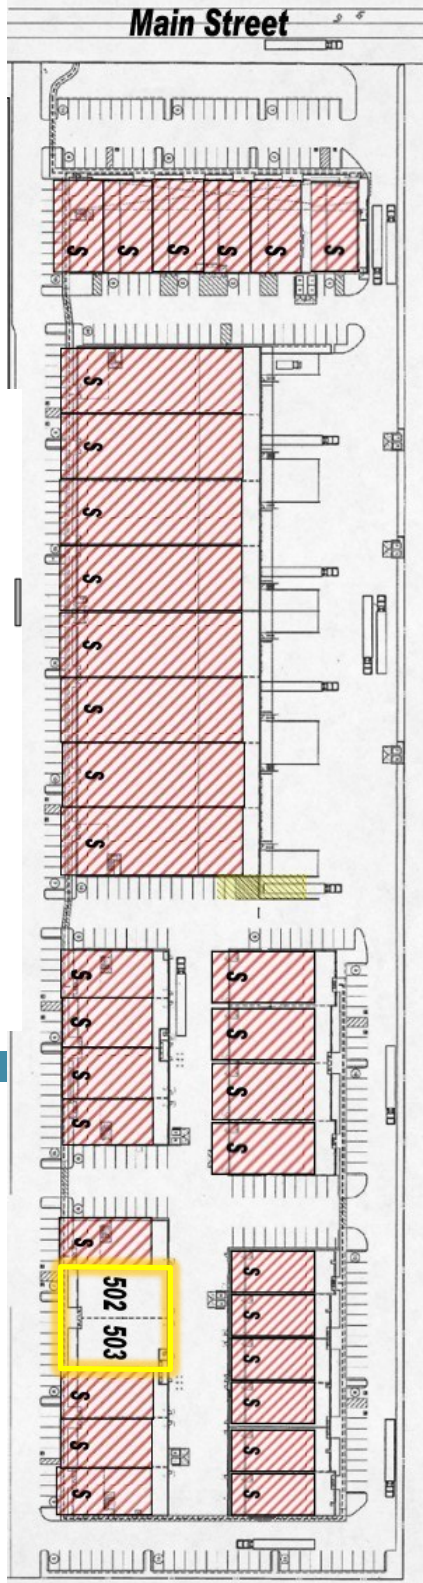

LOCATION OVERVIEW

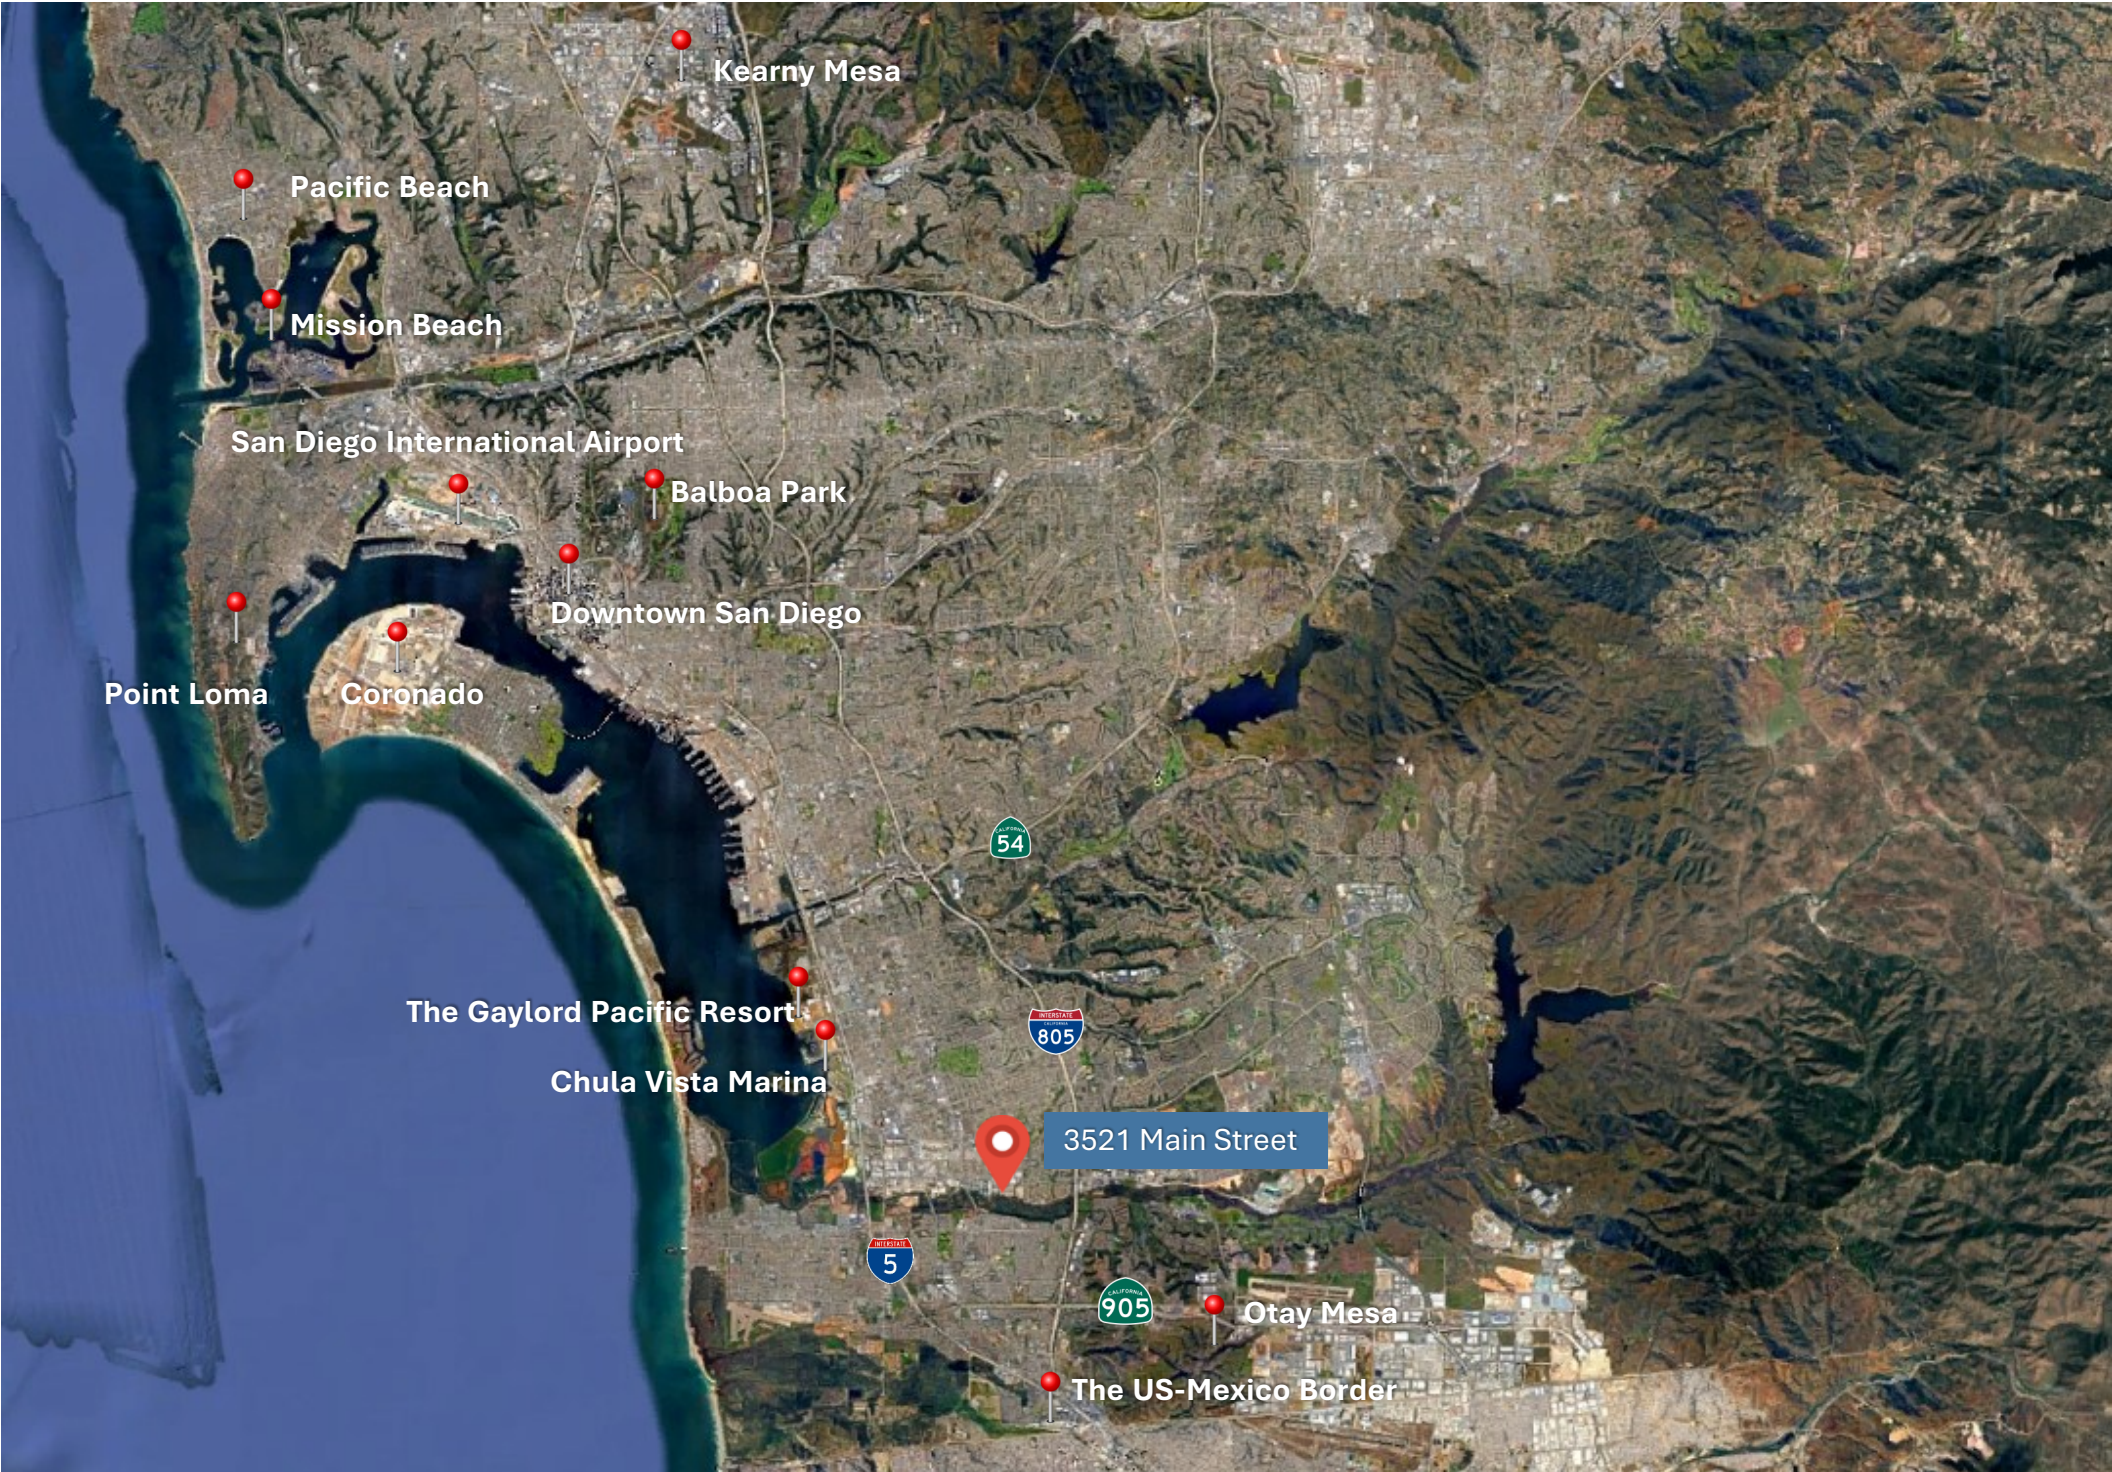



3521 MAIN STREET (SUITES 502/503) , CHULA VISTA, CA 91911

CHASE PELTON | Lic. 01918260
 Sales & Leasing Advisor
 (562) 822 - 5741
Chase@PacificCoastCommercial.com

SHIRLEY KANAMU | Lic. 01268281
 Senior Advisor Sales & Leasing
 (619) 787-6374
Shirley@PacificCoastCommercial.com

VALLEY COLEMAN | Lic. 02065336
 Sales & Leasing Associate
 (619) 944-1979
Valley@PacificCoastCommercial.com

BLANCHE GOLIA | Lic. 01956233
 Senior Advisor Sales & Leasing
 (619) 458-8025
Blanche@PacificCoastCommercial.com

(619) 469-3600 | 10721 Trenea St, Ste 200 | San Diego, CA 92131 | www.PacificCoastCommercial.com | Lic. 01209930

The information in this brochure is provided for general marketing purposes only and is believed to be reliable but not guaranteed. Interested parties should verify all details independently, including zoning, measurements, and property condition. The property owner and agents make no warranties or representations and reserve the right to change or withdraw the property or terms at any time without notice. This is not an offer or contract.