

827 Fairways Court

STOCKBRIDGE, GA



PROFESSIONAL SUITE AVAILABLE

RENTAL RATE: including Base Year Taxes, Insurance, CAM and Utilities (does not include in suite janitorial)



FIRST FLOOR 5,450 SF

We have the Entire 1st floor available or it may be broken up as reflected in the floor plans included.

Suite 100 3,100SF

Suite 110 2,350SF

Suite 301 / 304 2,300 SF

Executive Suite with private bathroom and balcony

5 Offices

Executive office with wet bar and balcony access.

Suite 305 425SF


Rental Rate: \$1,200 Monthly

Great Professional Small Suite

2 Pass through Offices

NEAR BY AMMENITIES:

- Access to Piedmont Henry Medical
- Serene Professional Environment
- Ample Parking
- High Quality Construction
- Easy Access to Interstate

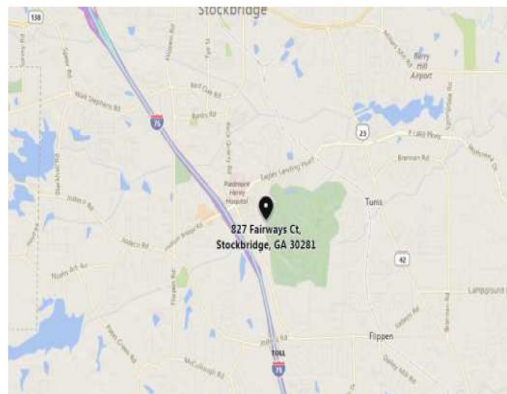

LEASING CONTACT:

Tom Ellis:

1215 Eagles Landing Parkway
Suite 204
Stockbridge, GA 30281
Phone: 770-507-5155

ATLANTA SOUTH
COMMERCIAL PROPERTIES, INC.




827 Fairways Court

STOCKBRIDGE, GA



Suite 100/110 5,450 SF

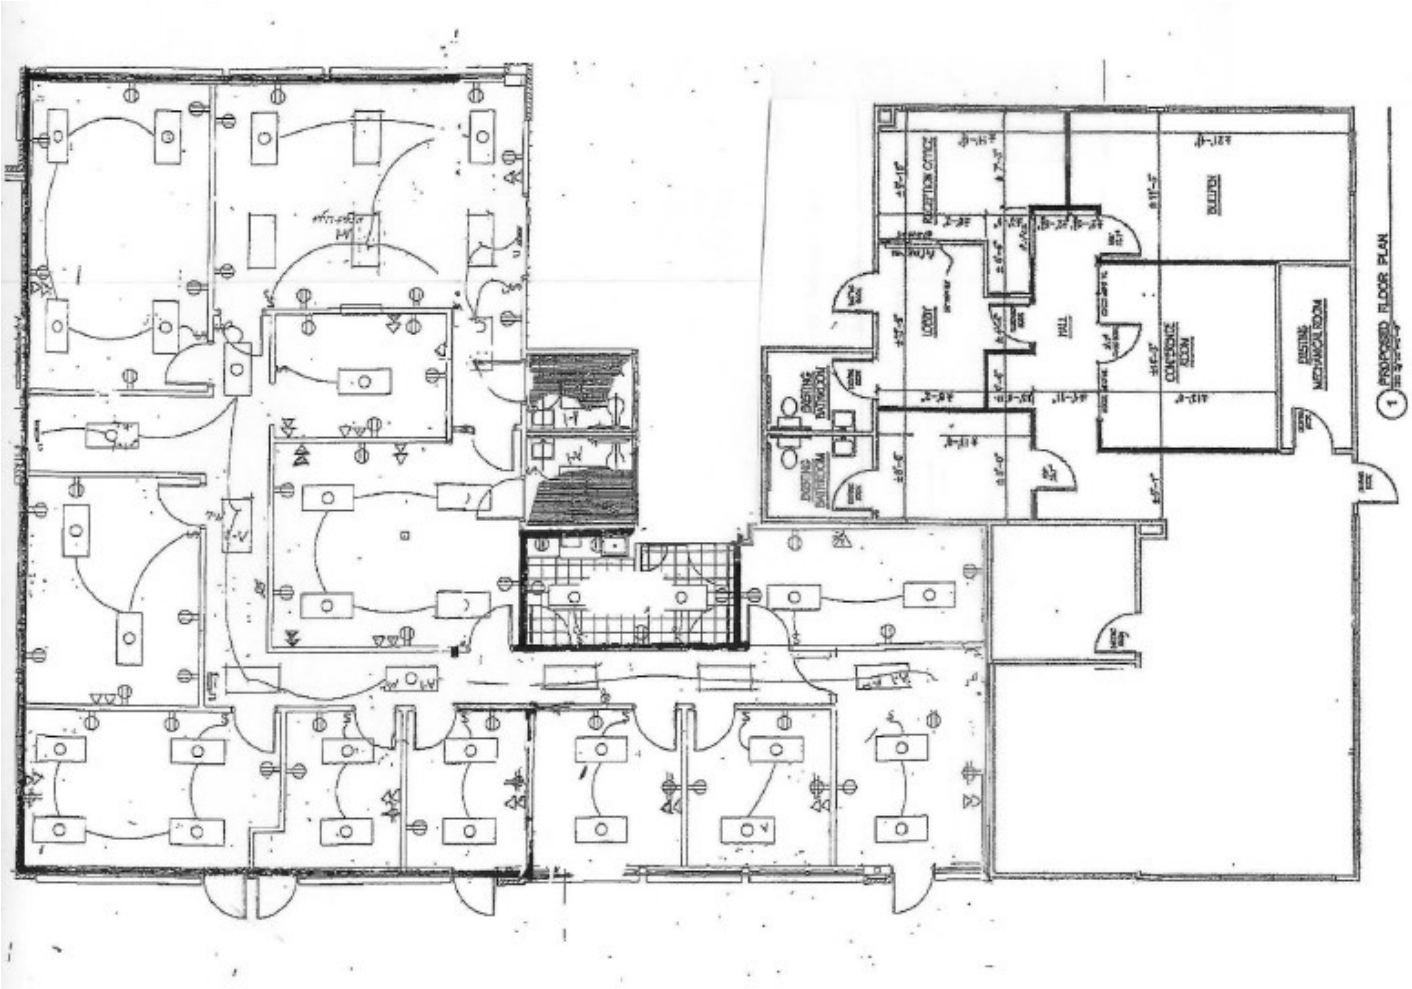

NOT TO SCALE

LEASING CONTACT:

Tom Ellis:

1215 Eagles Landing Parkway
Suite 204
Stockbridge, GA 30281
Phone: 770-507-5155
Email: info@atlantasouthinc.com / Website: www.atlantasouthinc.com

ATLANTA SOUTH
COMMERCIAL PROPERTIES, INC.




827 Fairways Court

STOCKBRIDGE, GA



Suite 110

2,350 SF

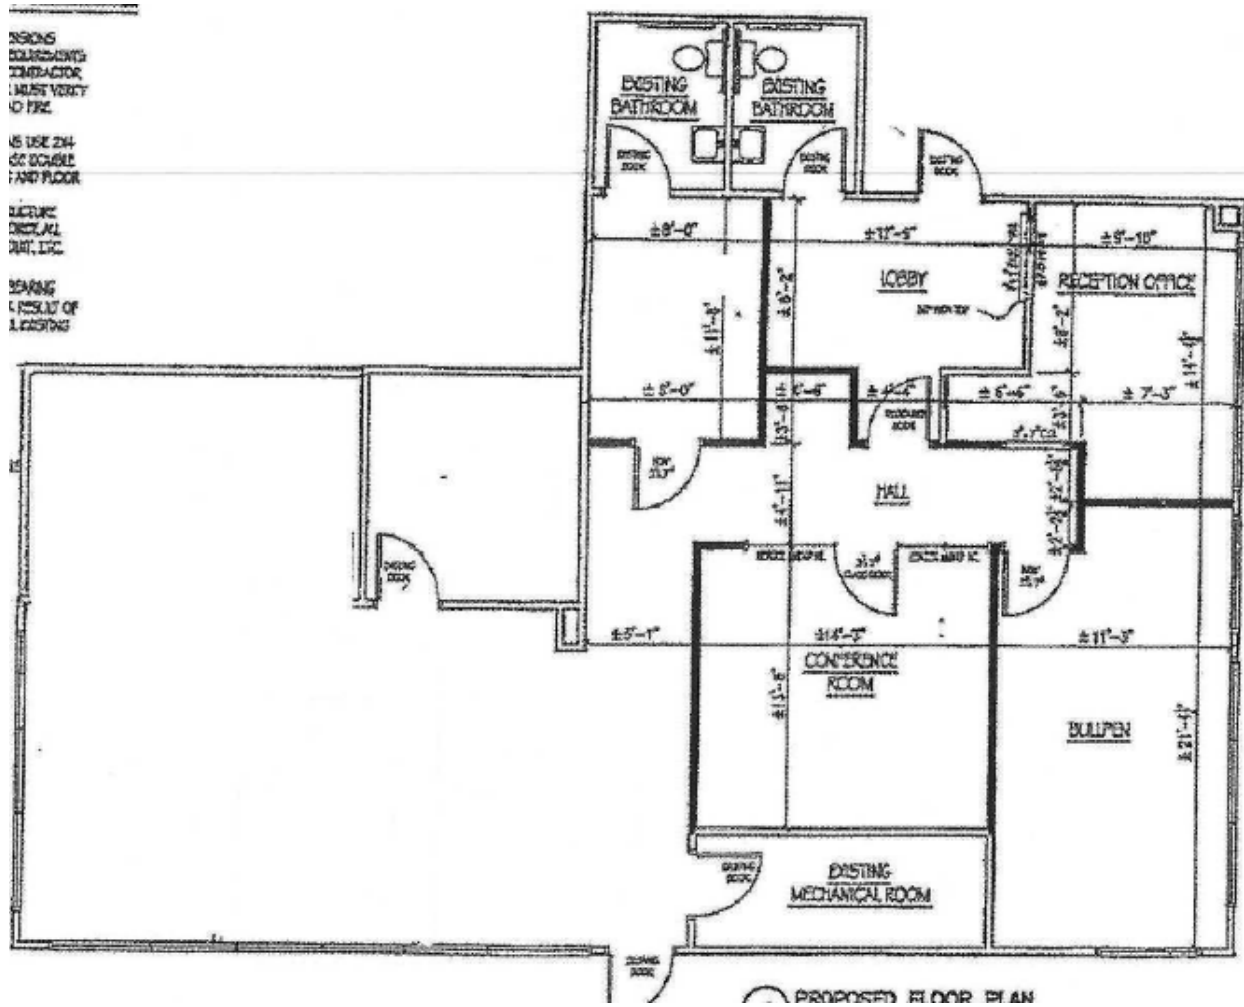

LEASING CONTACT:

NOT TO SCALE

Tom Ellis:

1215 Eagles Landing Parkway
 Suite 204
 Stockbridge, GA 30281
 Phone: 770-507-5155
 Email: info@atlantasouthinc.com / Website: www.atlantasouthinc.com

ATLANTA SOUTH
 COMMERCIAL PROPERTIES, INC.




827 Fairways Court

STOCKBRIDGE, GA



Suite 301/ 304

2,300 SF

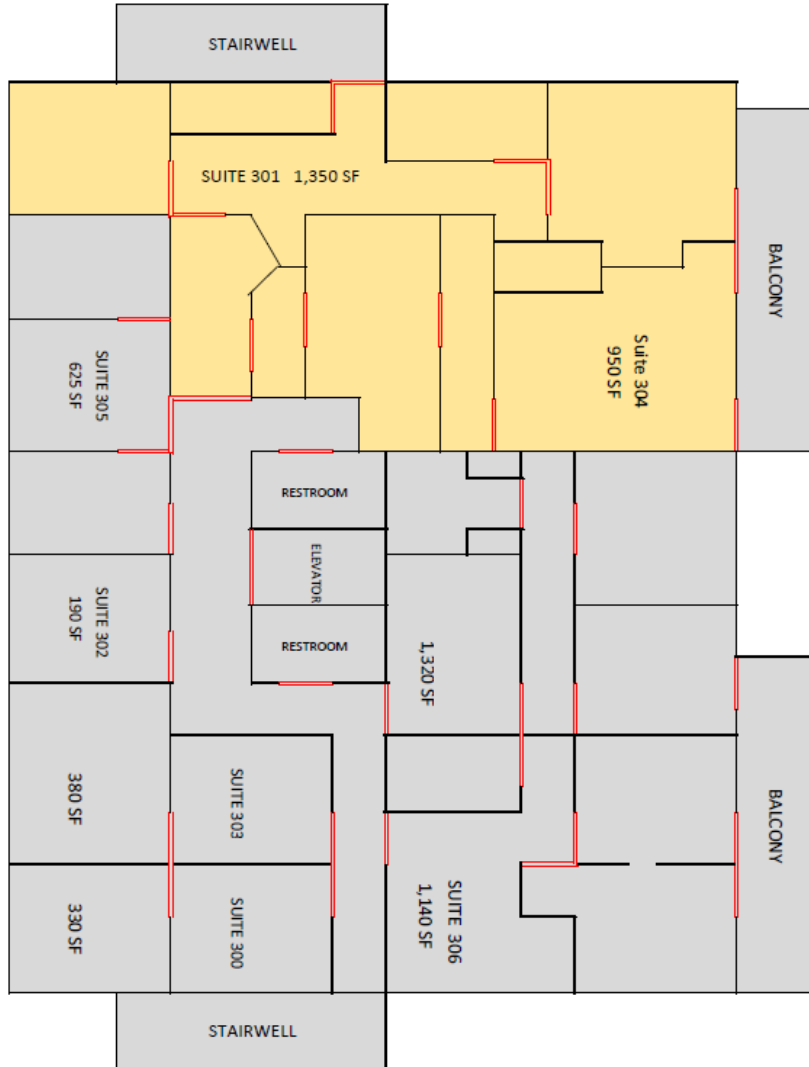

NOT TO SCALE

LEASING CONTACT:

Tom Ellis:

1215 Eagles Landing Parkway

Suite 204

Stockbridge, GA 30281

Phone: 770-507-5155

Email: info@atlantasouthinc.com / Website: www.atlantasouthinc.com

ATLANTA SOUTH
COMMERCIAL PROPERTIES, INC.




827 Fairways Court

STOCKBRIDGE, GA



Suite 305

425 SF

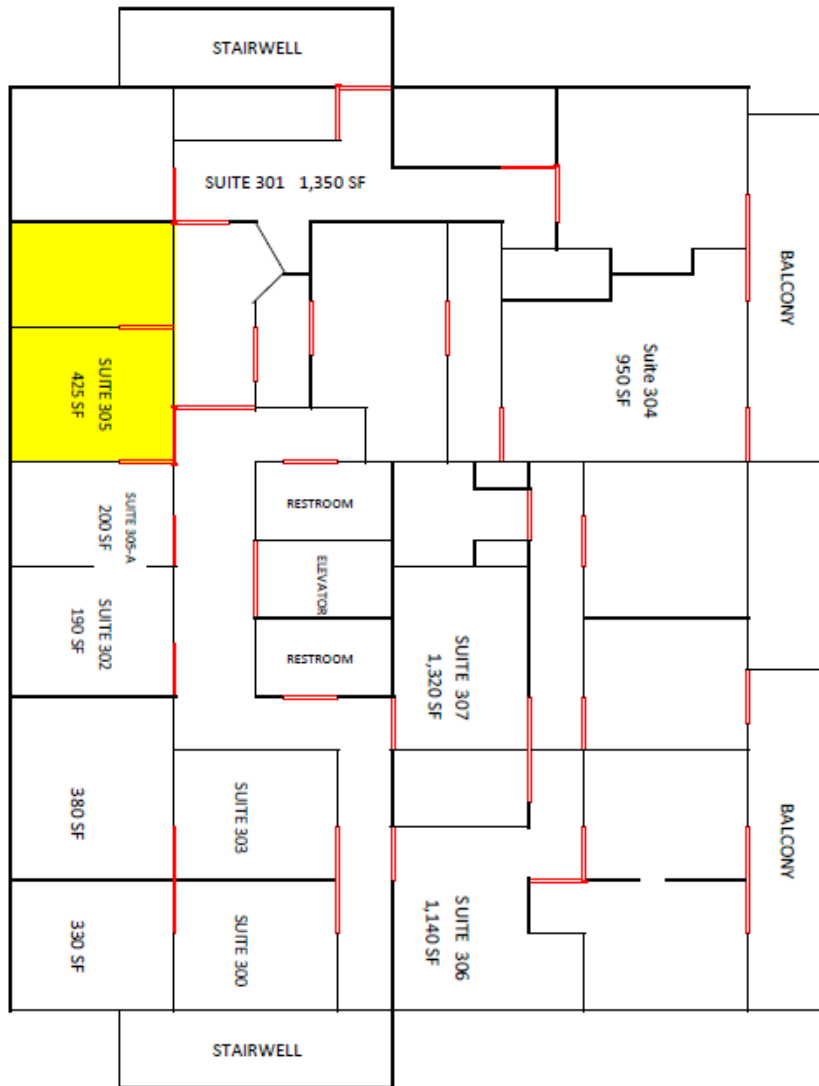

NOT TO SCALE

LEASING CONTACT:

Tom Ellis:

1215 Eagles Landing Parkway
Suite 204
Stockbridge, GA 30281
Phone: 770-507-5155
Email: info@atlantasouthinc.com / Website: www.atlantasouthinc.com

ATLANTA SOUTH
COMMERCIAL PROPERTIES, INC.

