




AUGUSTA SIDE ROAD VIEW ELEVATION

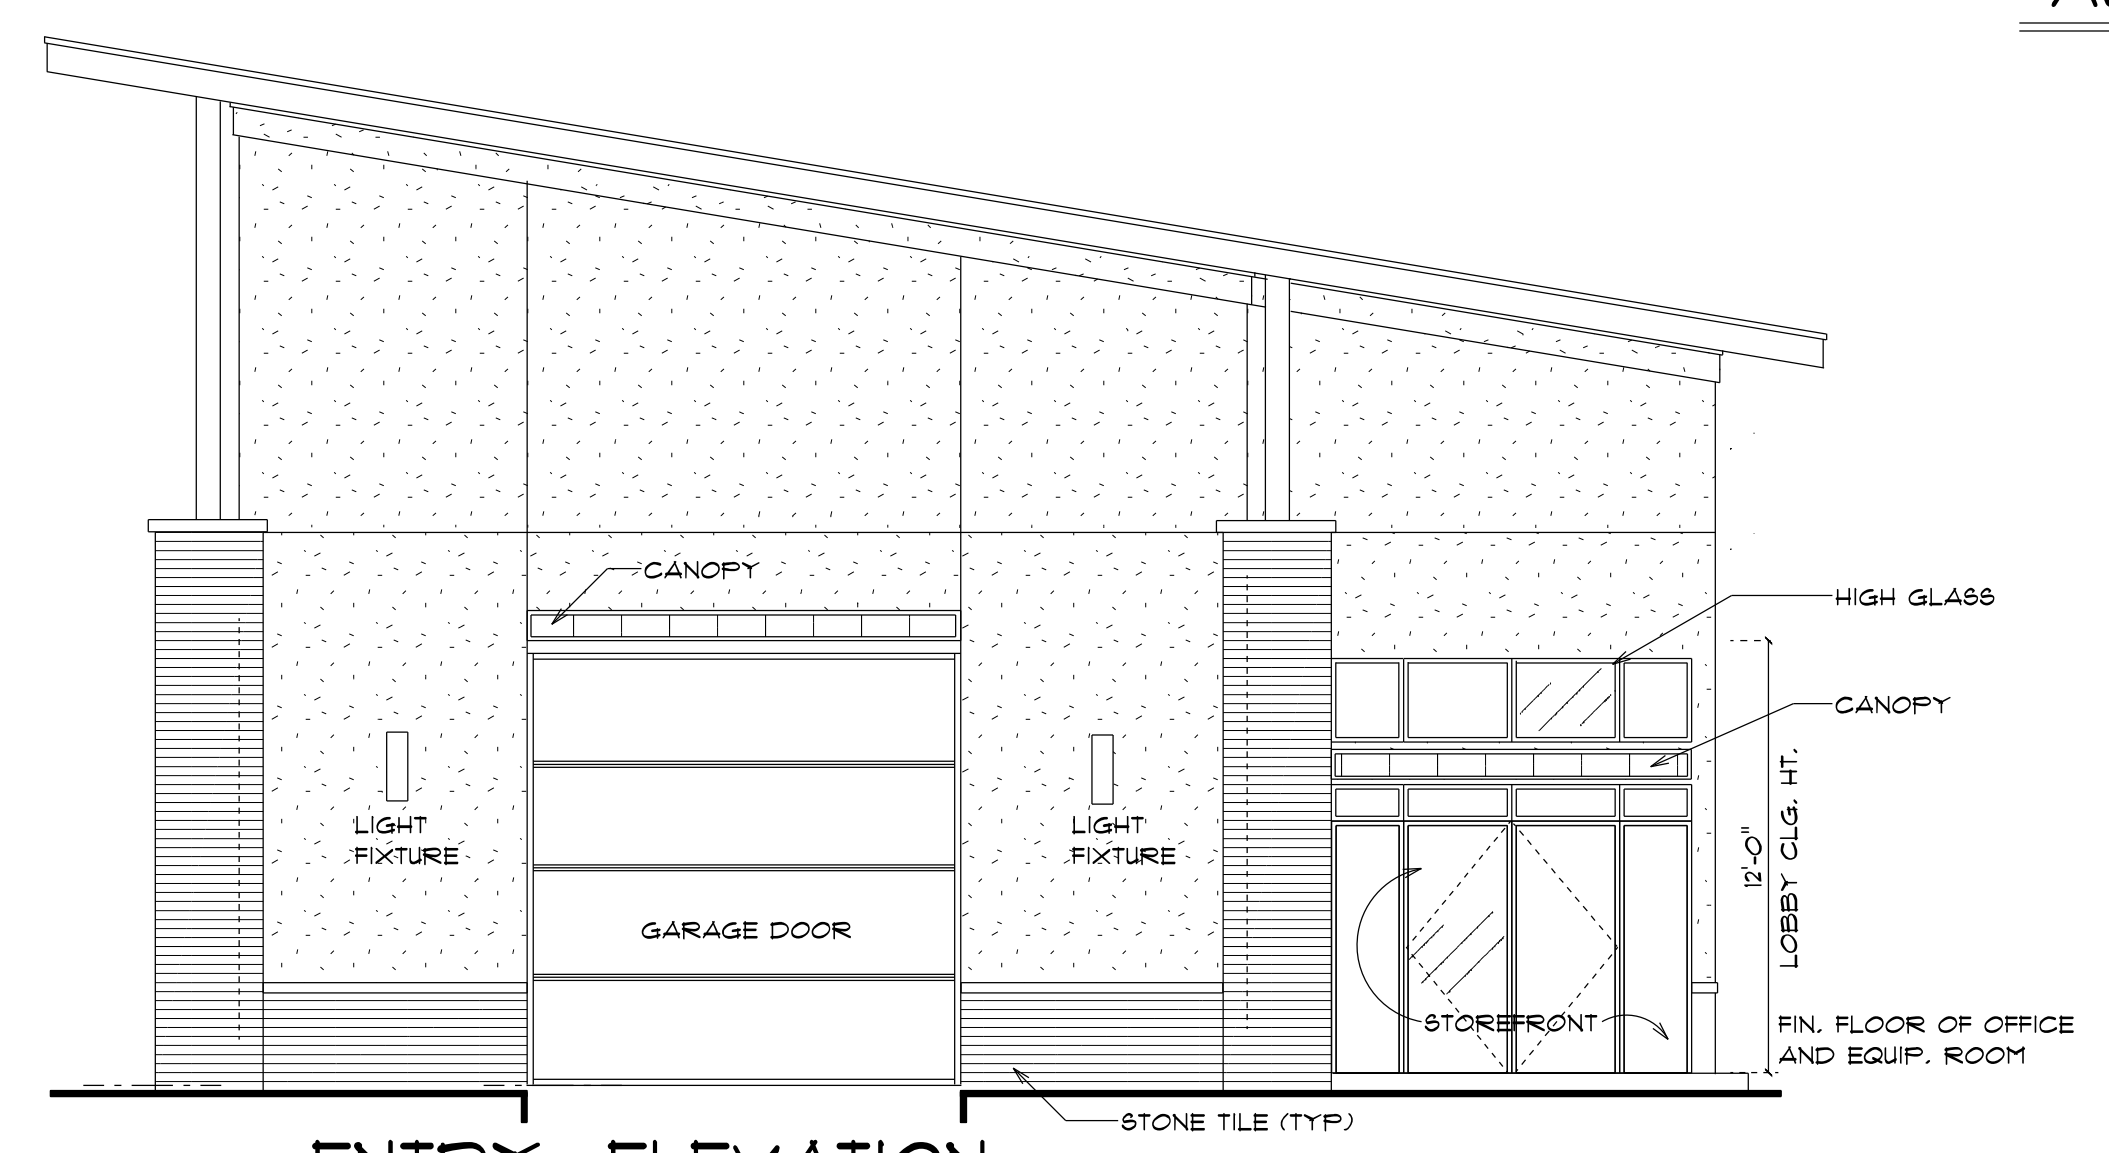

ENTRY ELEVATION

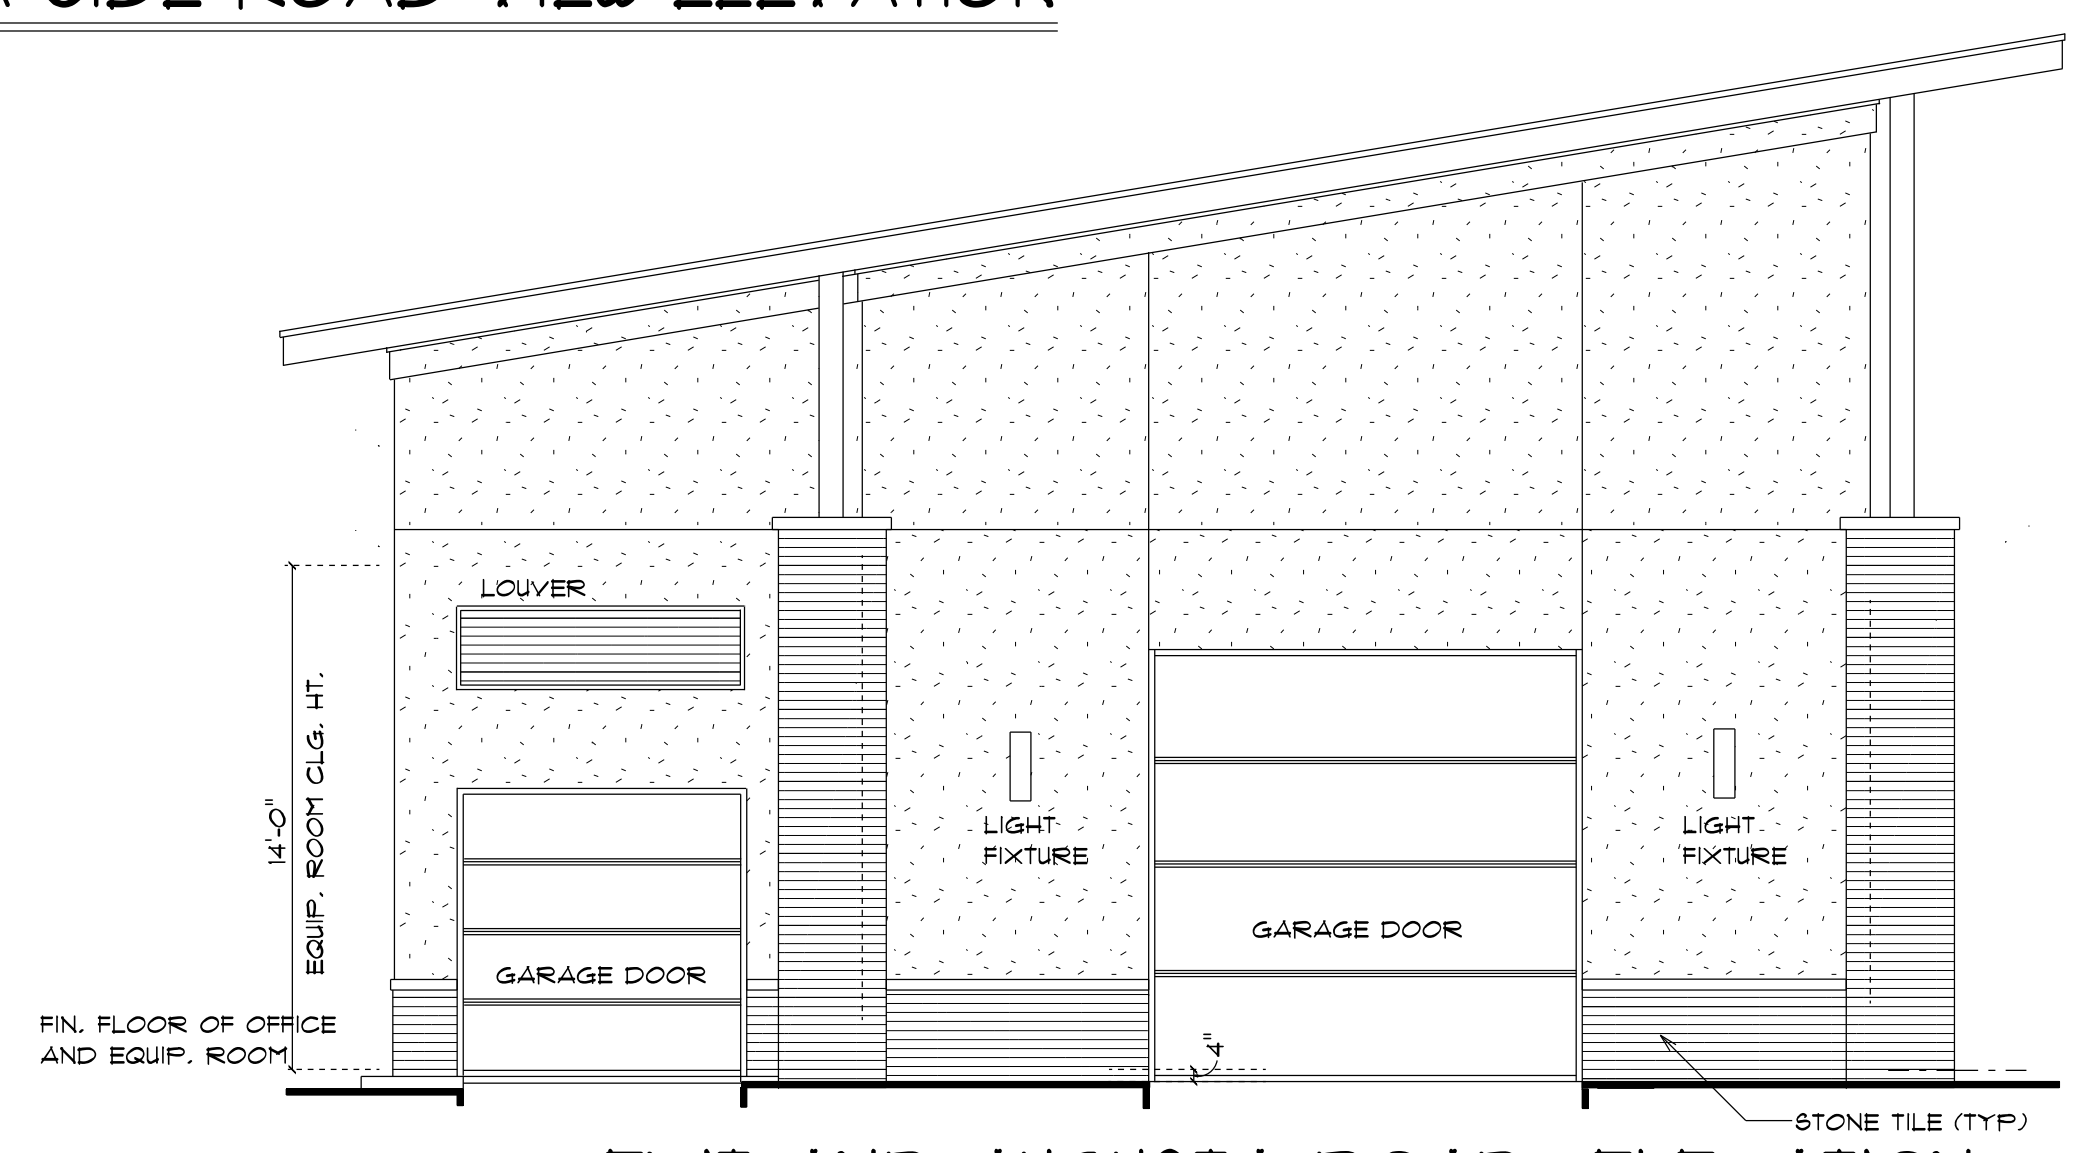

EXIT AND AUGUSTA ROAD ELEVATION

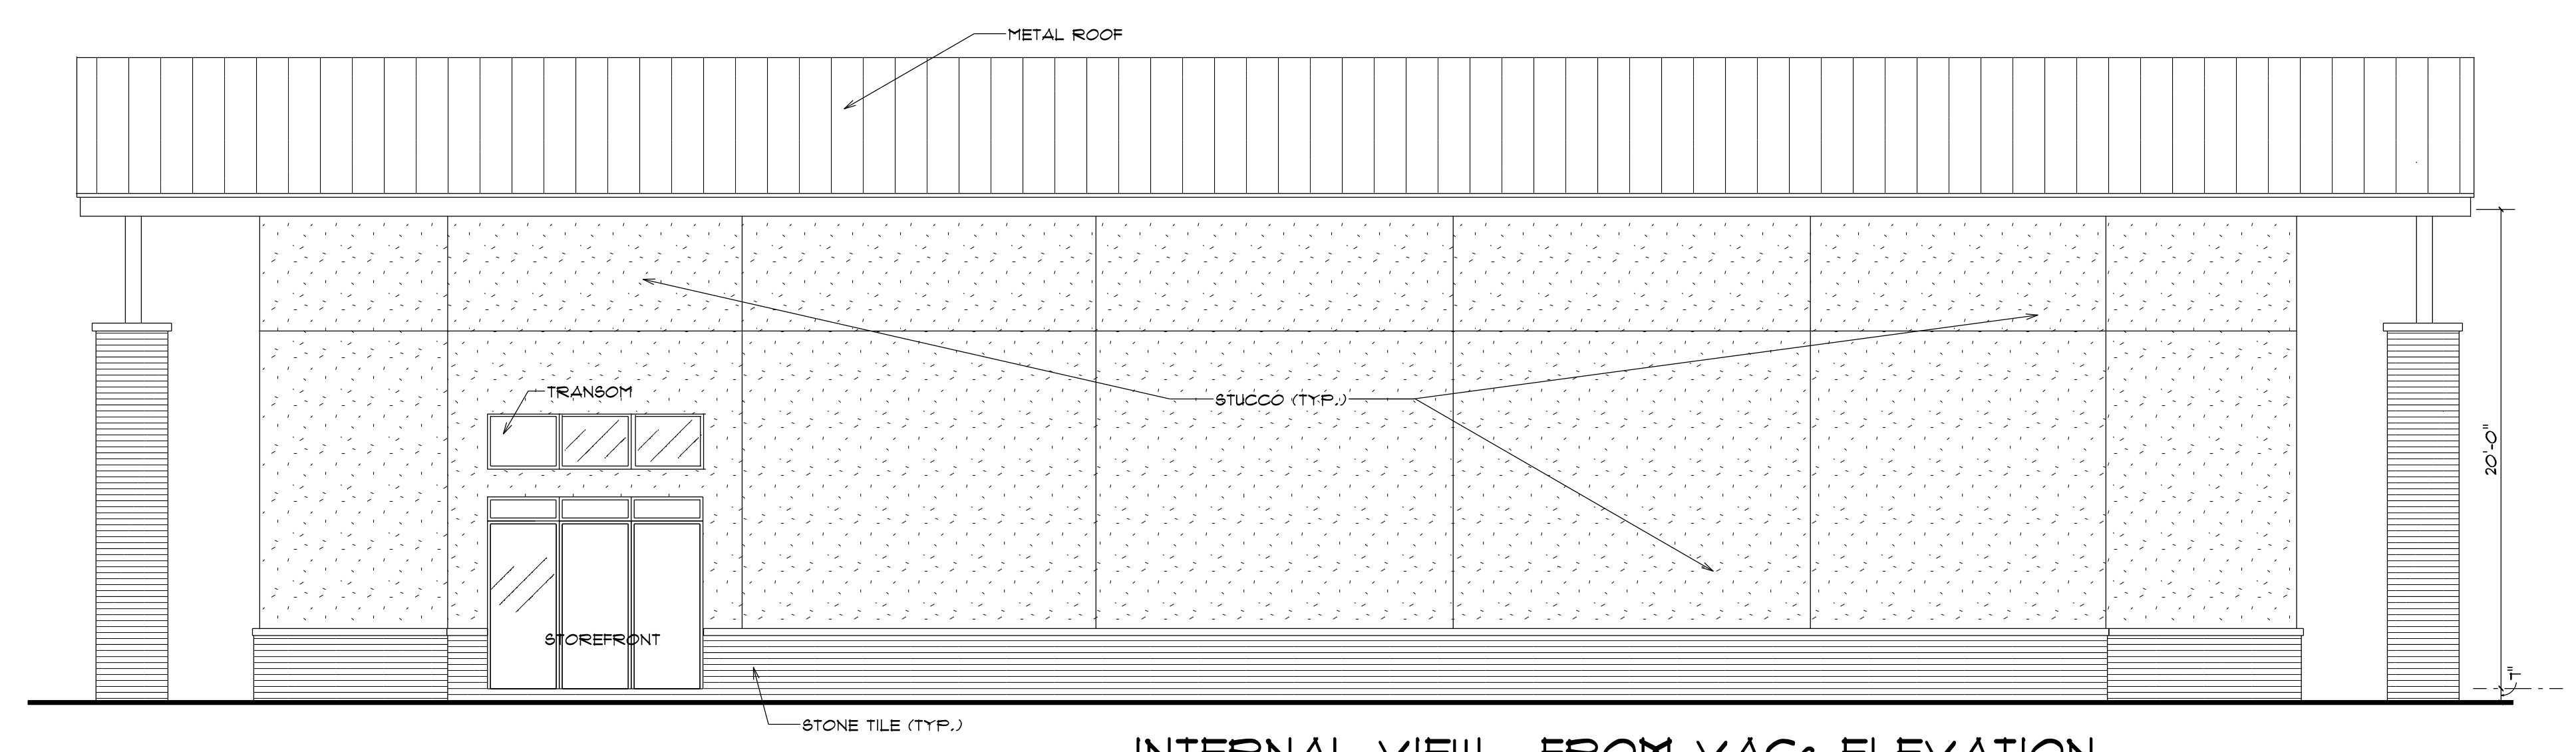

INTERNAL VIEW - FROM VACs ELEVATION

A CARWASH DESIGNED FOR
5440 AUGUSTA ROAD
GARDEN CITY, GA
31408

DATE: 2.23.23

REVISED:

SHEET NAME:

ELEVATIONS

SHEET #:

A1

OF