



OWNER/DEVELOPER

TARANTINI FAMILY LIMITED PARTNERSHIP
 GINO TARANTINI - TRUSTEE
 7471 E MONTERRA WAY
 SCOTTSDALE, AZ 85266
 PHONE: 602-980-0163
 EMAIL: GTARANTINI1@GMAIL.COM

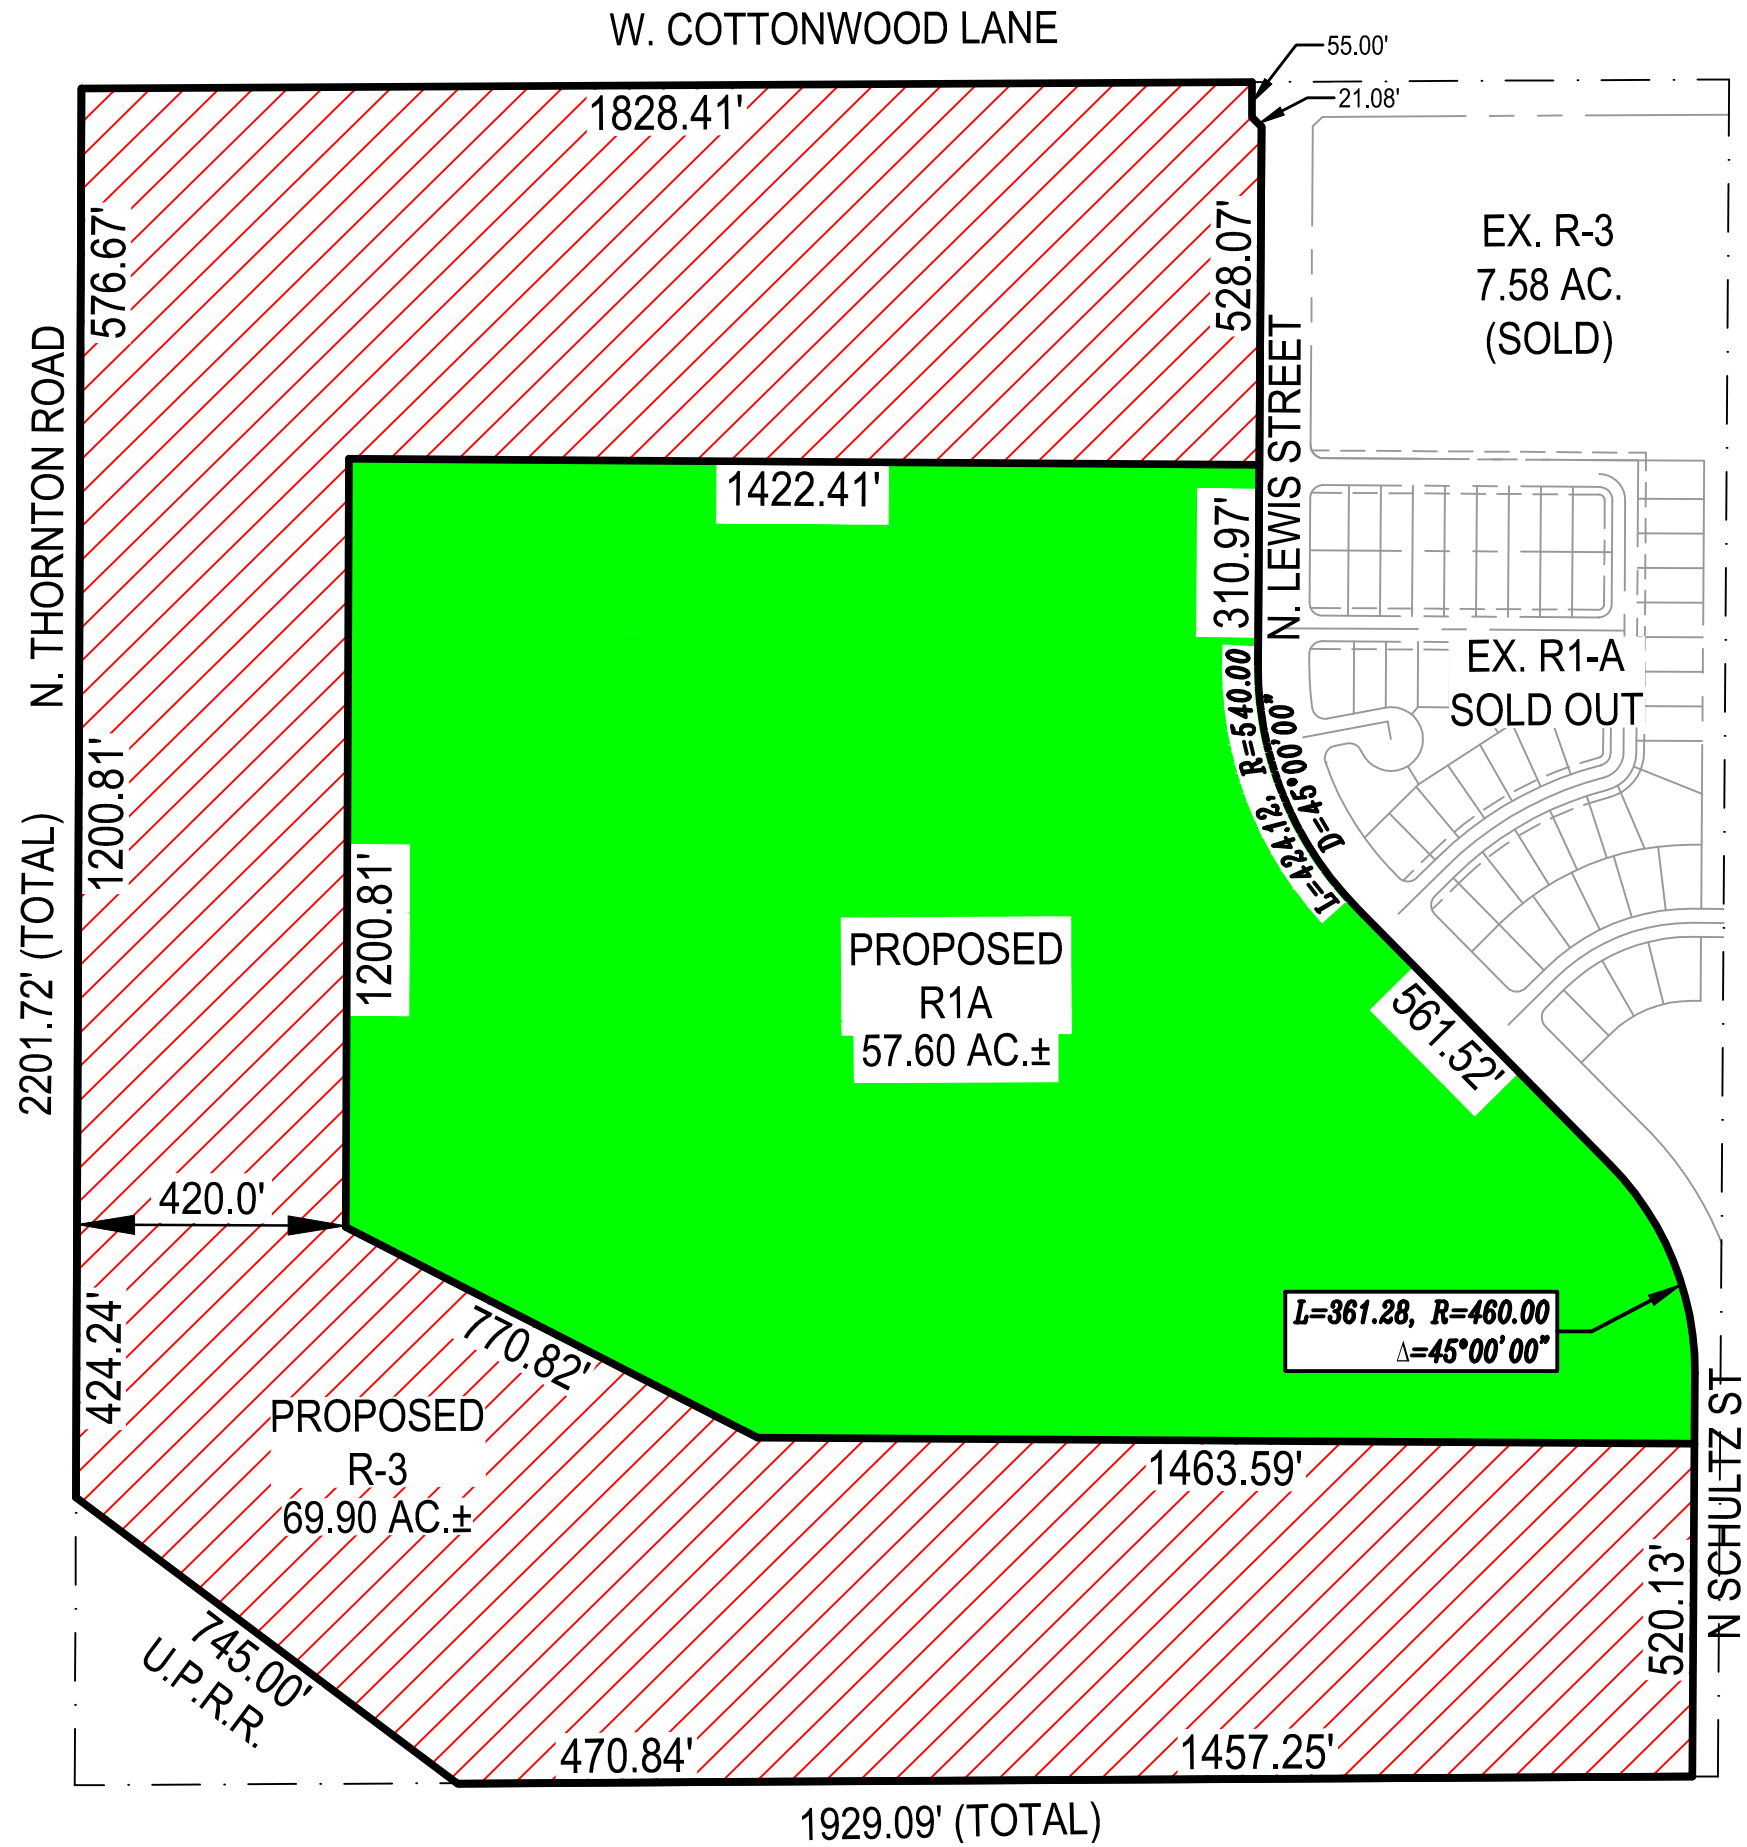

D & M ENGINEERING
 Duran Thompson, P.E.
 1020 East Gilbert Drive, Suite D
 Tempe, AZ 85281
 Ph: (480) 350-9590
 Fax: (480) 350-9486
 E-Mail: engineer@dmengineer.com

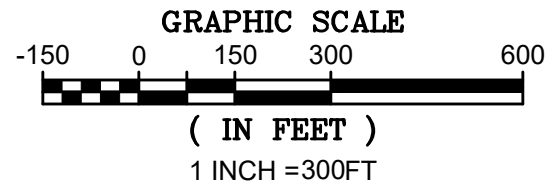

DESIGNED	DTT
DRAWN	AGY
CHECKED	DTT
DATE	2-16-2023
SCALE	1"=300'
PROJECT	031004
FILE NAME	Rezoning

CLIENT/PROJECT
THE COTTONWOODS
 CASA GRANDE, ARIZONA

TITLE
ZONE CHANGE EXHIBIT