


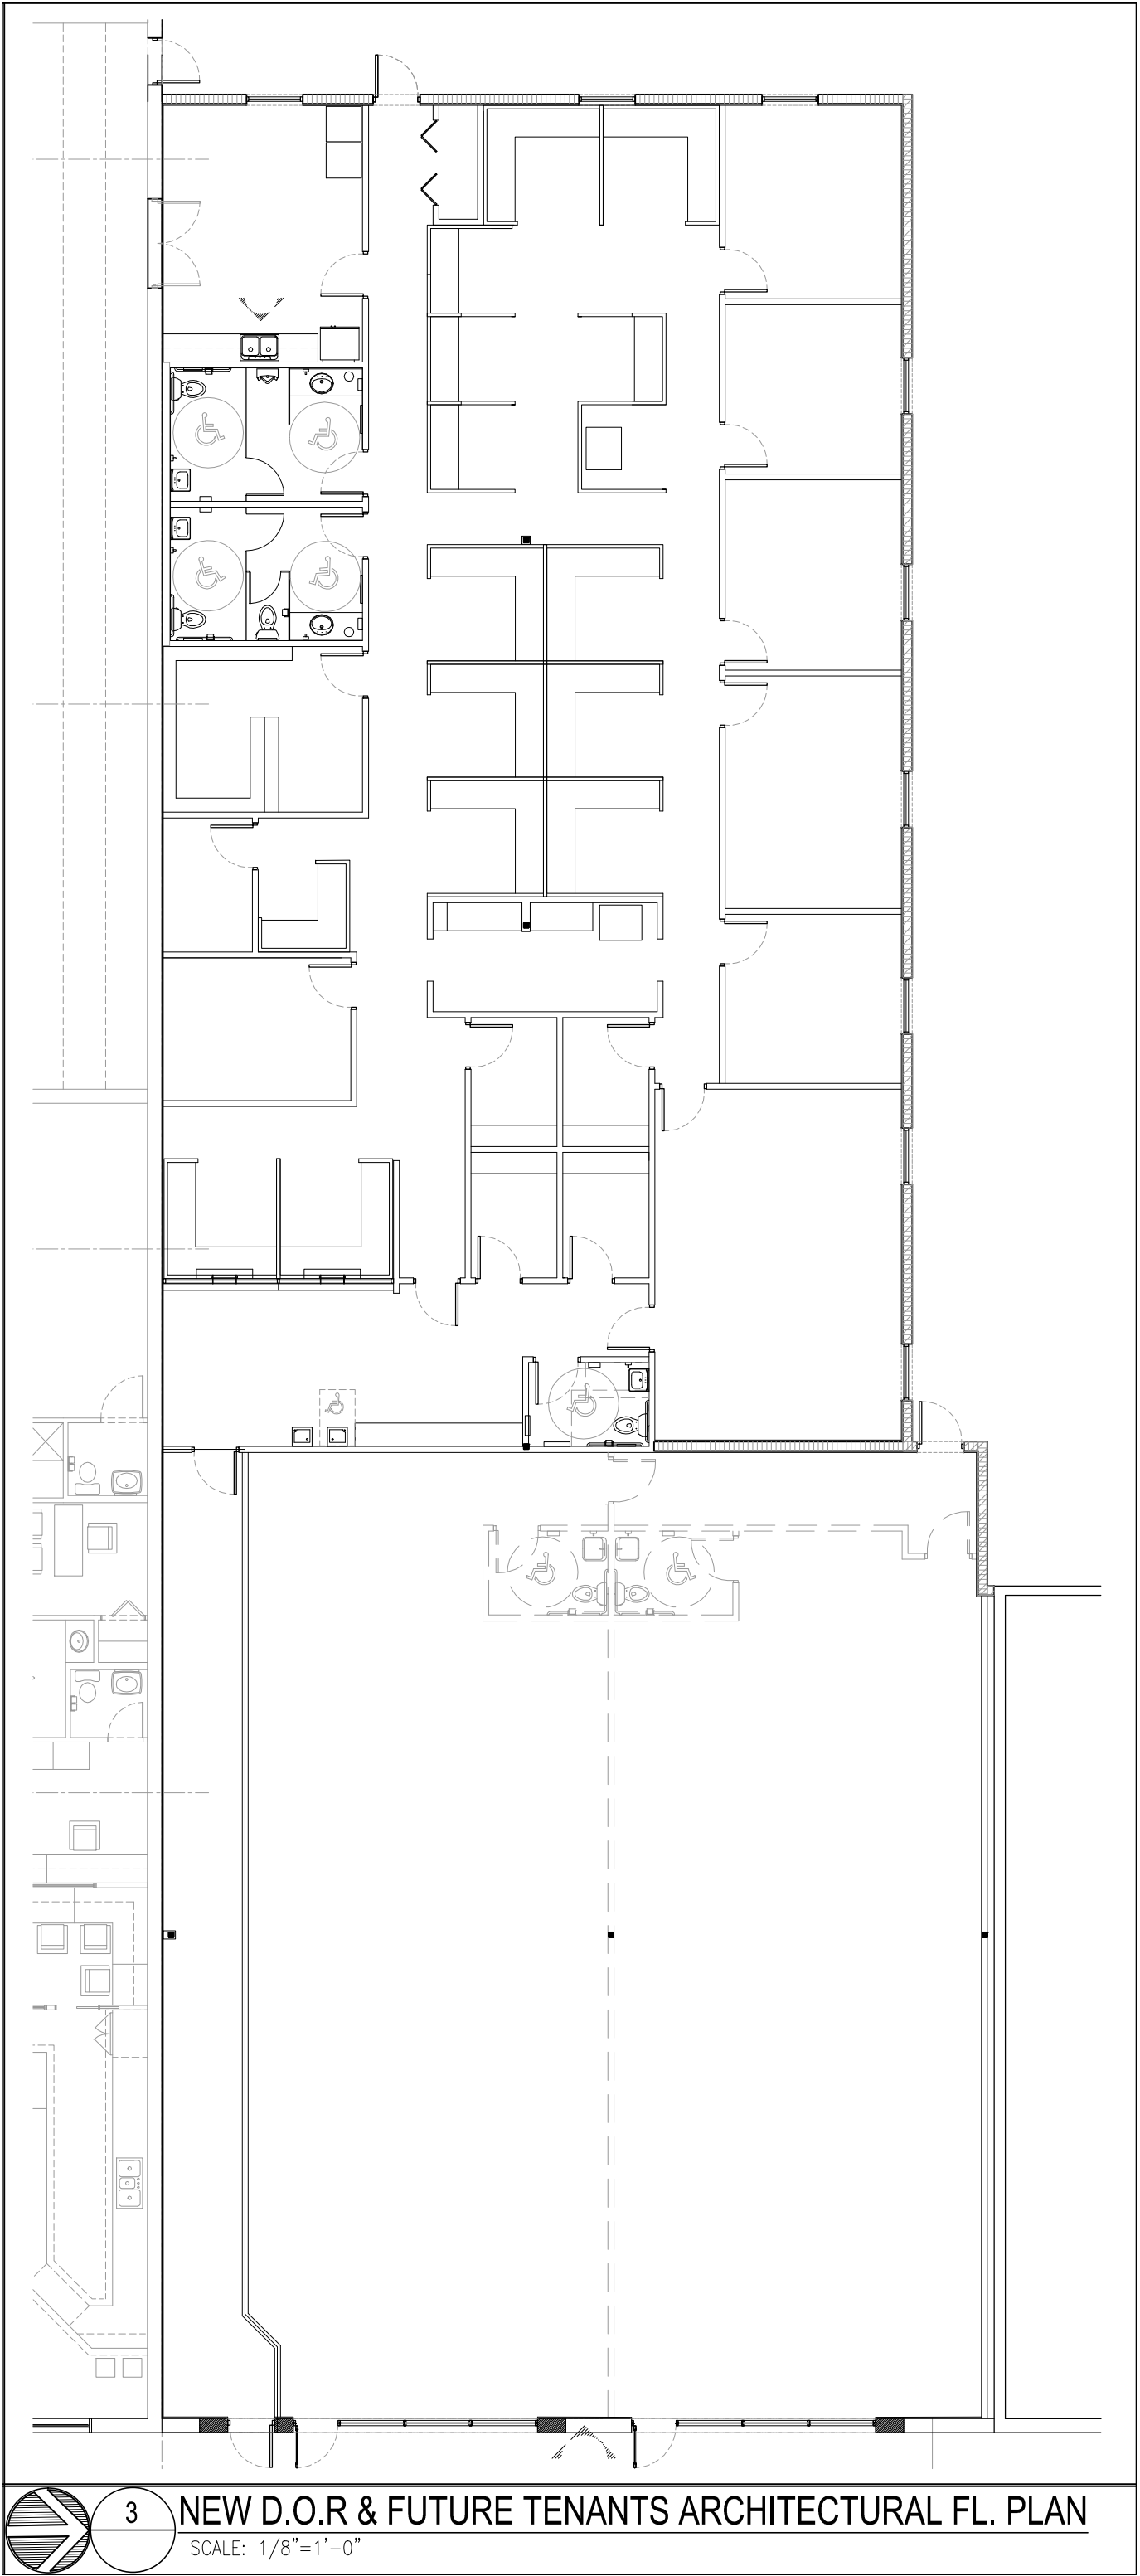

3

NEW D.O.R & FUTURE TENANTS ARCHITECTURAL FL. PLAN
SCALE: 1/8"=1'-0"