


Mesa

COMMERCE CENTER

1930 S ALMA SCHOOL RD | MESA, AZ

1st Floor

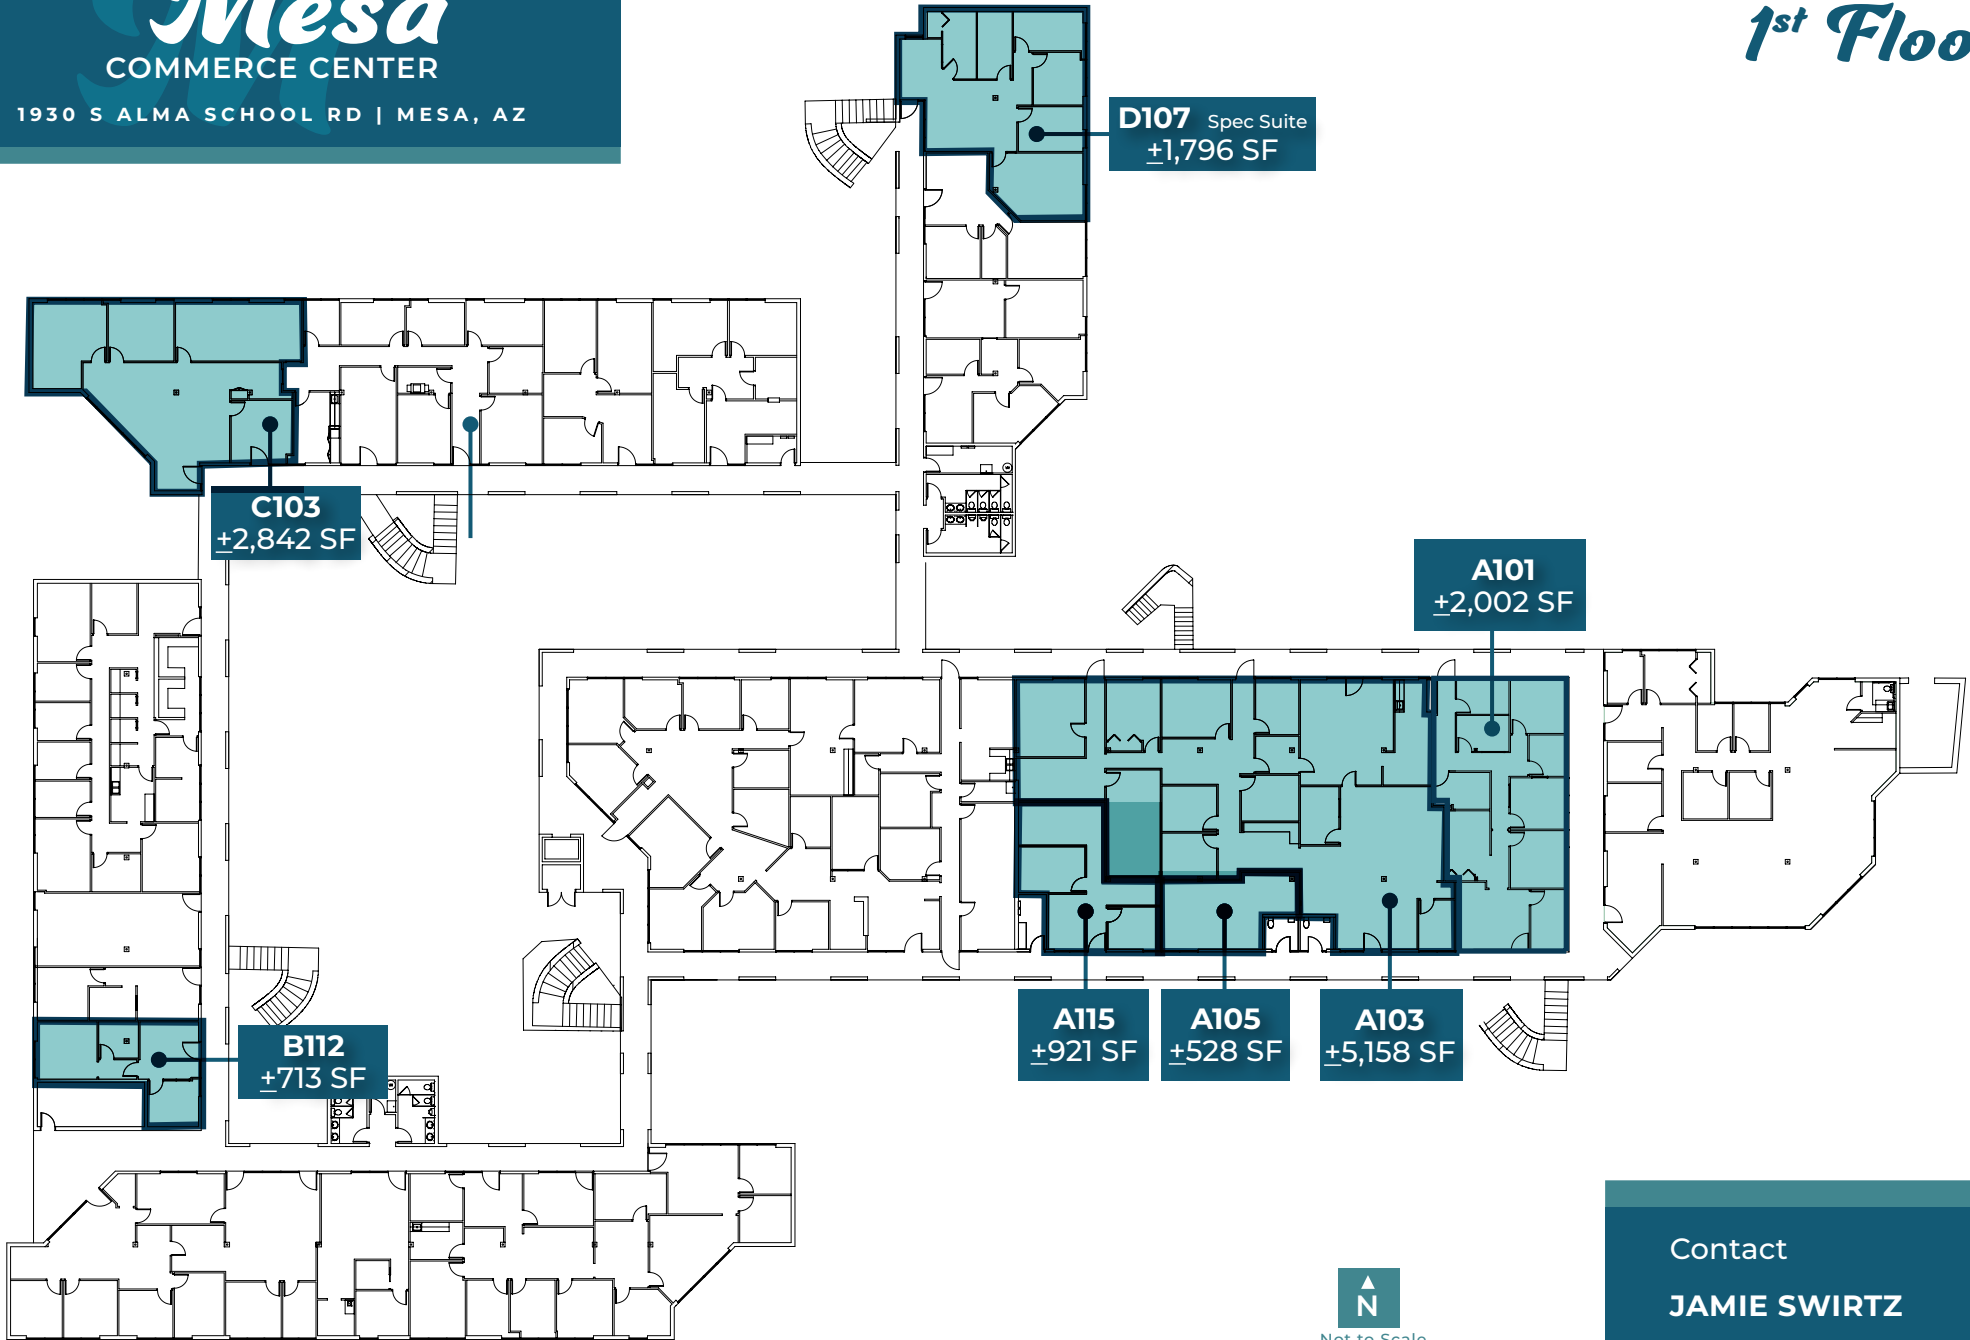

Not to Scale
All measurements approximate

Contact

JAMIE SWIRTZ

+1 602 735 5630

jamie.swirtz@cbre.com

CBRE


© 2024 CBRE, Inc. All rights reserved. This information has been obtained from reliable sources but has not been verified for accuracy or completeness. CBRE, Inc. makes no guarantee, representation, or warranty and accepts no responsibility or liability for the accuracy, completeness, or reliability of the information contained herein. You should conduct a careful, independent investigation of the property and verify all information. Any reliance on this information is solely at your own risk. CBRE and the CBRE logo are service marks of CBRE, Inc. All other marks displayed on this document are the property of their respective owners, and the use of such marks does not imply any affiliation with or endorsement of CBRE.

Mesa

COMMERCE CENTER

1930 S ALMA SCHOOL RD | MESA, AZ

2nd Floor

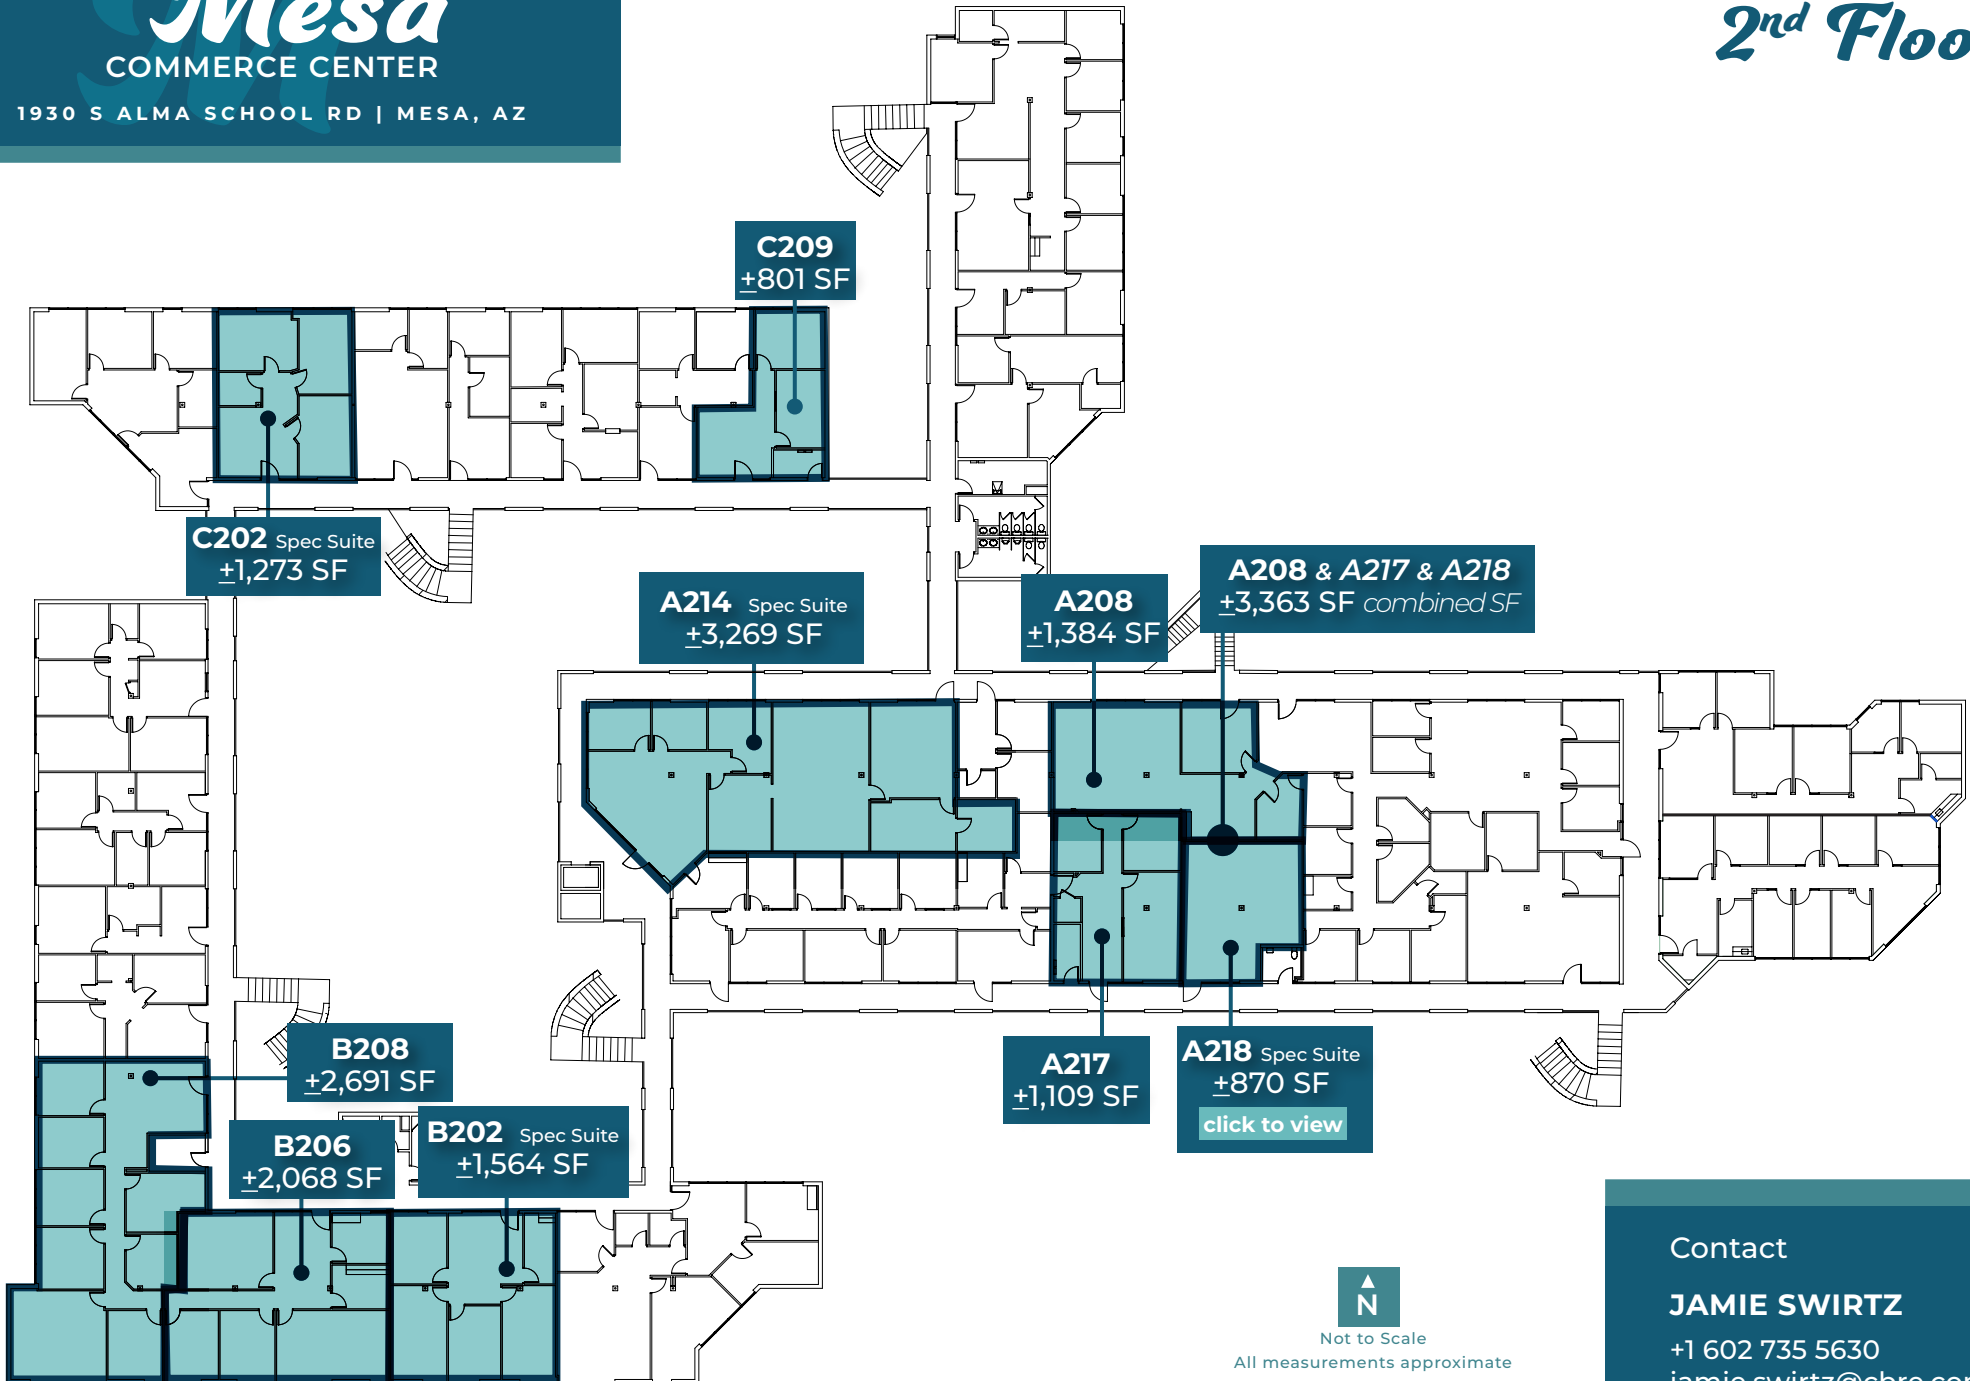

Contact

JAMIE SWIRTZ

+1 602 735 5630

jamie.swirtz@cbre.com

CBRE

© 2024 CBRE, Inc. All rights reserved. This information has been obtained from reliable sources but has not been verified for accuracy or completeness. CBRE, Inc. makes no guarantee, representation, or warranty and accepts no responsibility or liability for the accuracy, completeness, or reliability of the information contained herein. You should conduct a careful, independent investigation of the property and verify all information. Any reliance on this information is solely at your own risk. CBRE and the CBRE logo are service marks of CBRE, Inc. All other marks displayed on this document are the property of their respective owners, and the use of such marks does not imply any affiliation with or endorsement of CBRE.


Mesa

COMMERCE CENTER

1930 S ALMA SCHOOL RD | MESA, AZ

1st Floor

A101
+2,002 SF

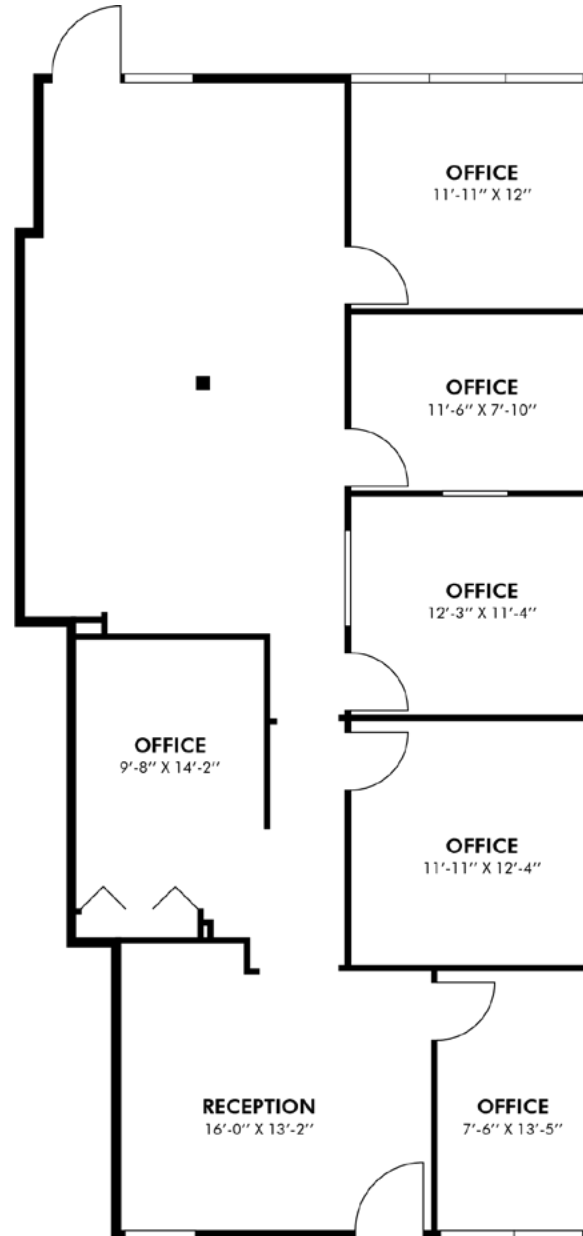

Not to Scale

All measurements approximate

Contact

JAMIE SWIRTZ

+1 602 735 5630

jamie.swirtz@cbre.com

CBRE


Mesa

COMMERCE CENTER

1930 S ALMA SCHOOL RD | MESA, AZ

1st Floor

A103
±5,158 SF

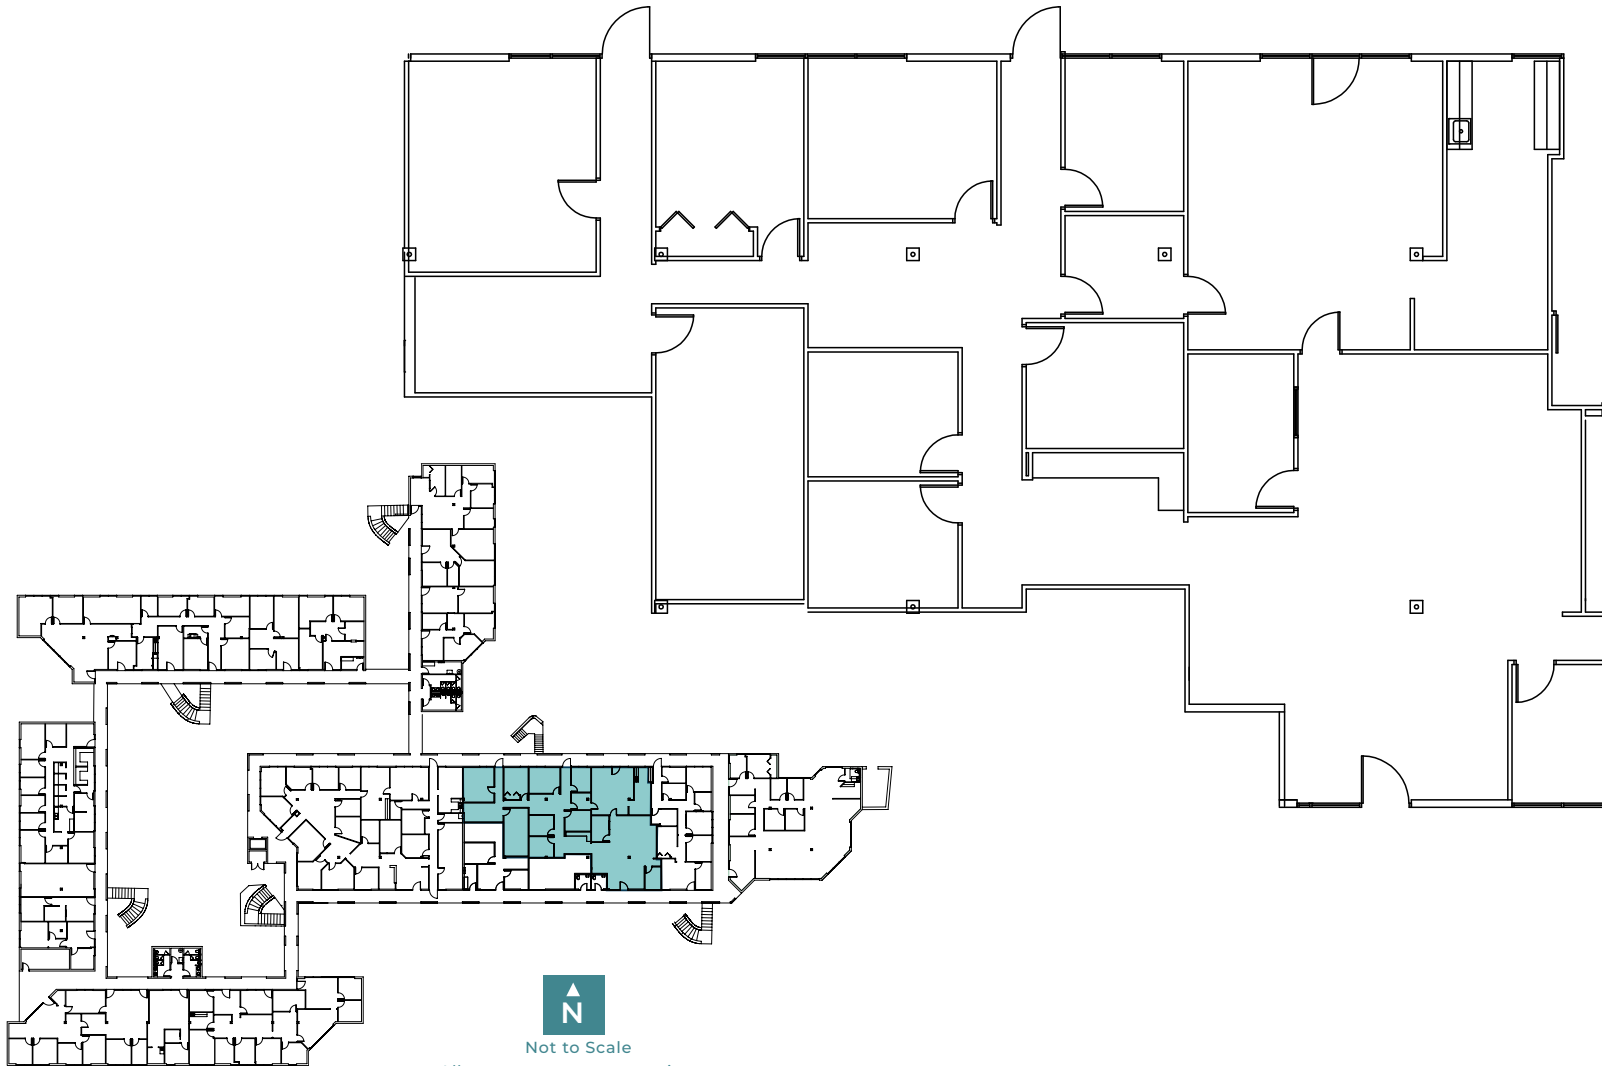

Contact

JAMIE SWIRTZ

+1 602 735 5630

jamie.swirtz@cbre.com

CBRE


Mesa

COMMERCE CENTER

1930 S ALMA SCHOOL RD | MESA, AZ

1st Floor

A105
+528 SF

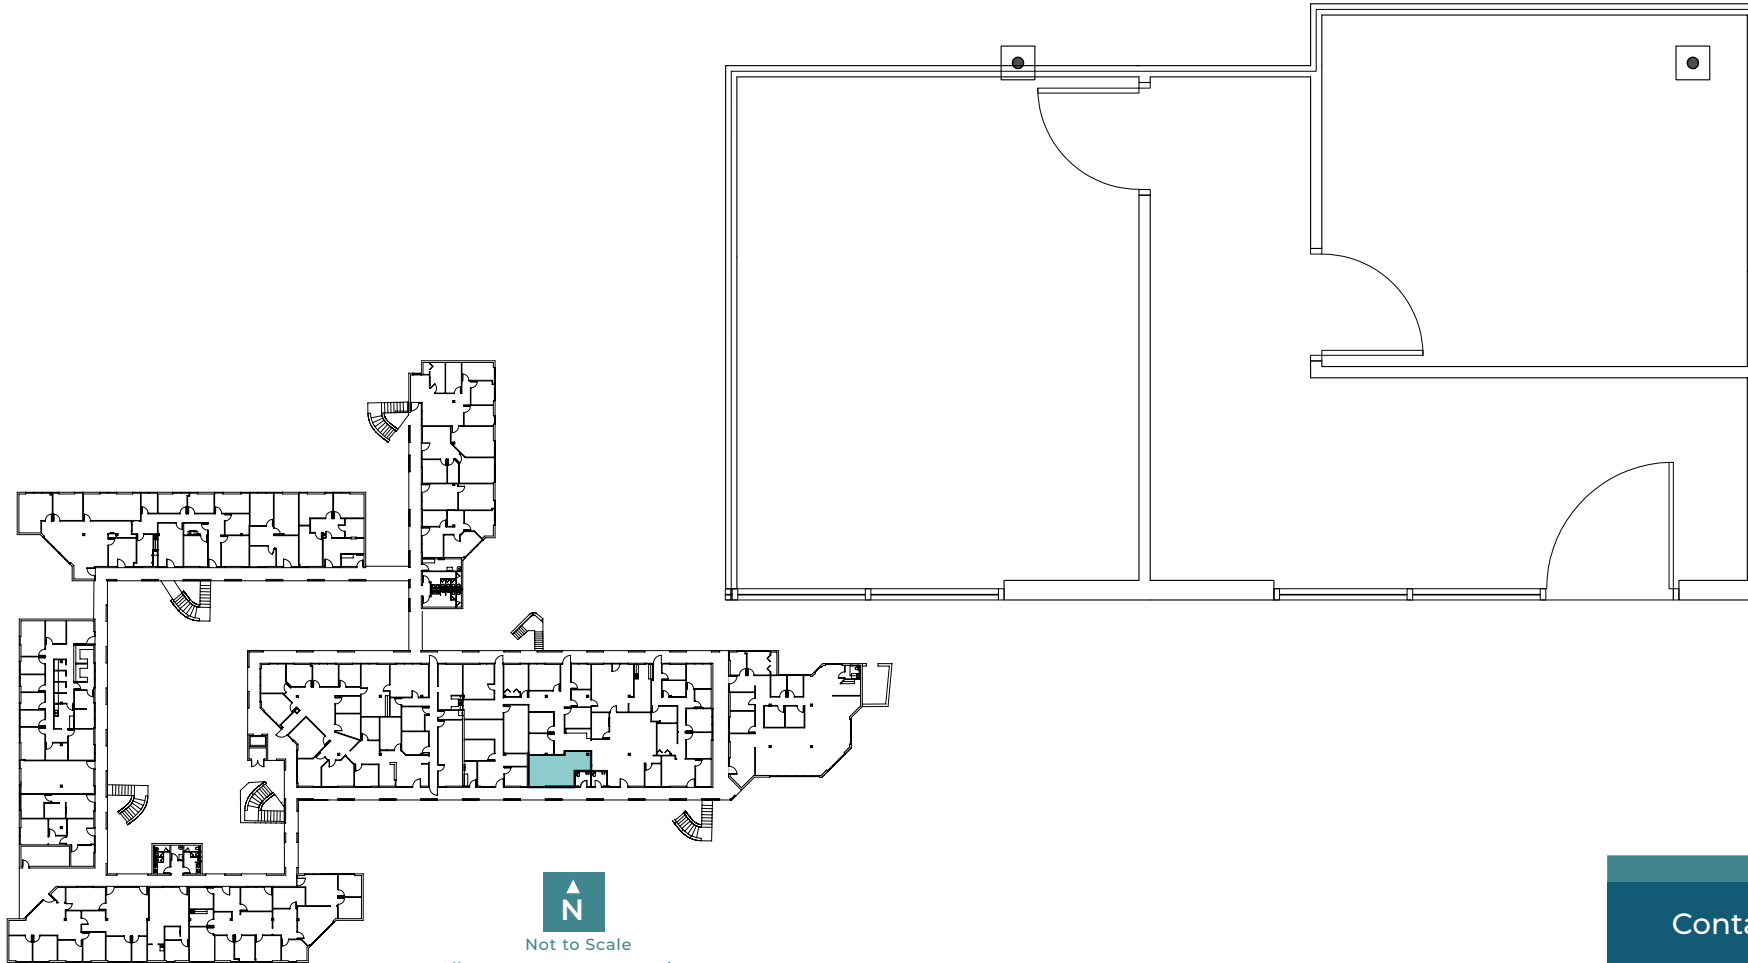

Contact

JAMIE SWIRTZ

+1 602 735 5630

jamie.swirtz@cbre.com

CBRE



Mesa

COMMERCE CENTER

1930 S ALMA SCHOOL RD | MESA, AZ

1st Floor

A115
+921 SF

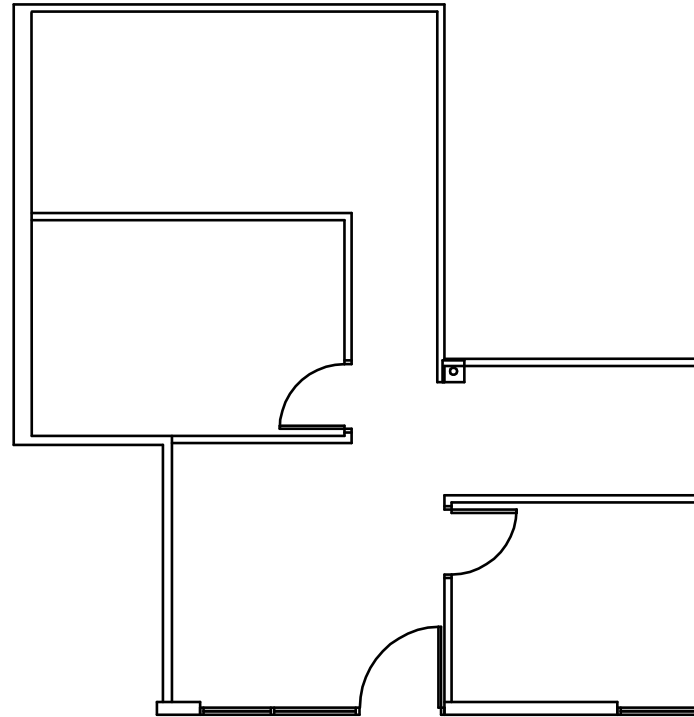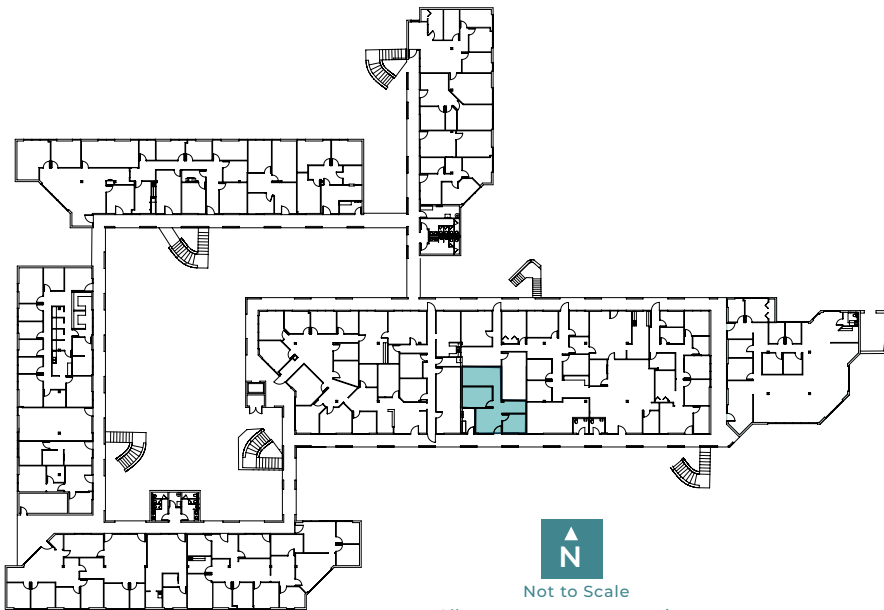

Contact

JAMIE SWIRTZ

+1 602 735 5630

jamie.swirtz@cbre.com

CBRE

Mesa



COMMERCE CENTER

1930 S ALMA SCHOOL RD | MESA, AZ

1st Floor

B112
+713 SF

Available
9-1-24

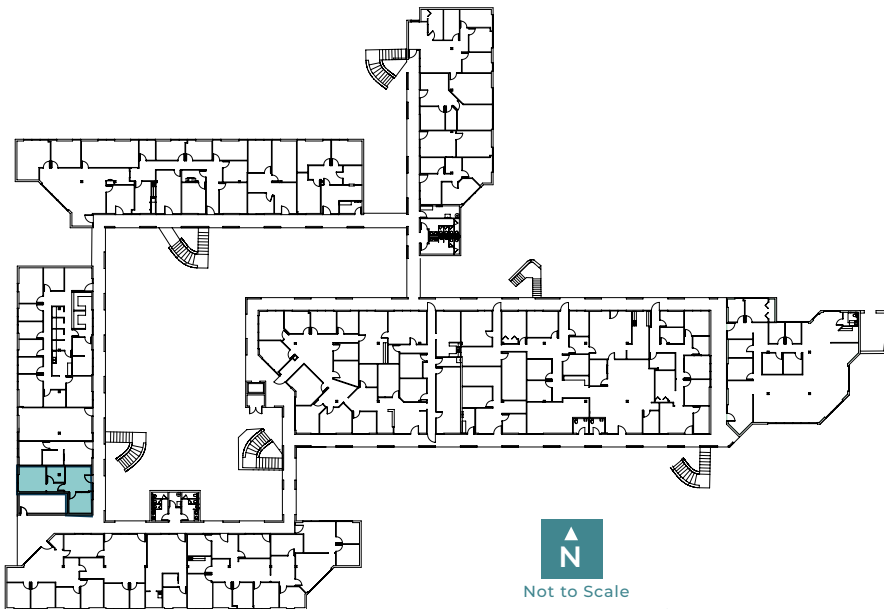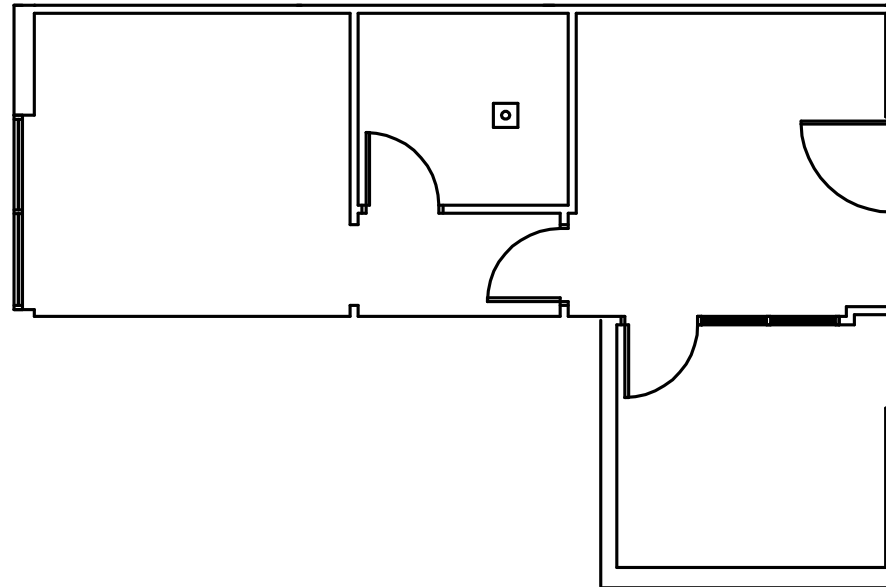

Not to Scale

All measurements approximate

Contact



JAMIE SWIRTZ

+1 602 735 5630

jamie.swirtz@cbre.com

CBRE

C103
+2,842 SF

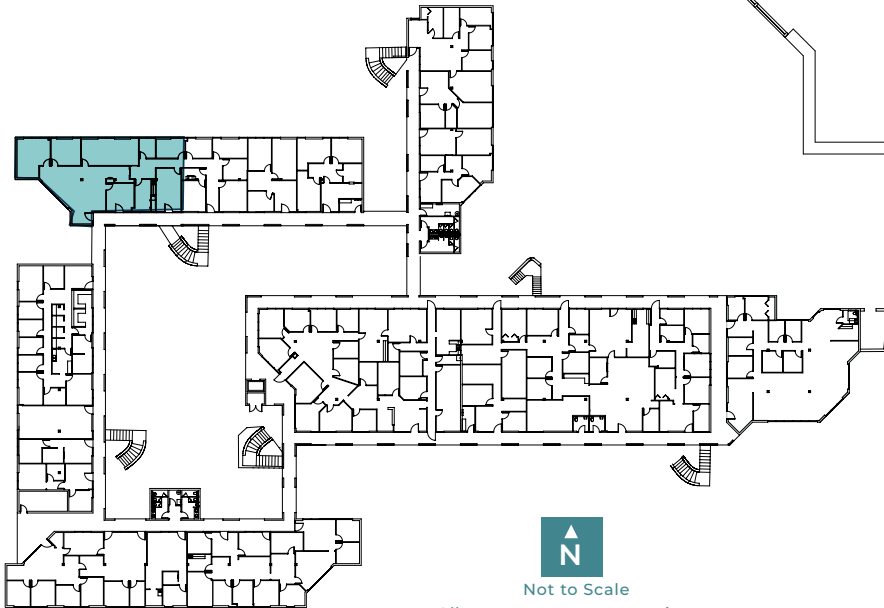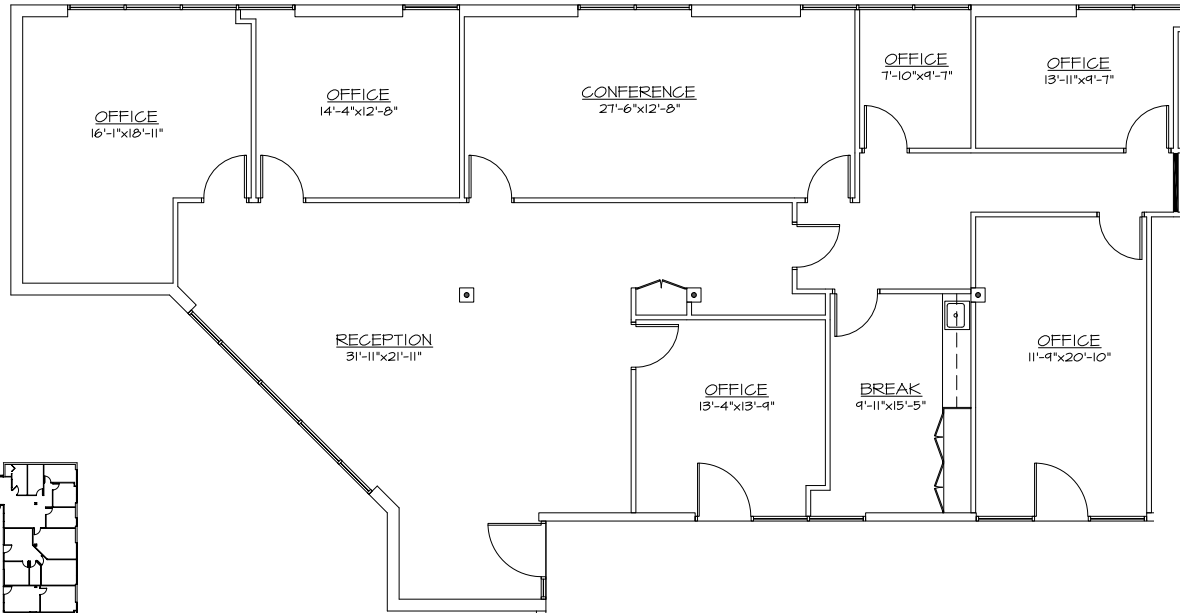

Not to Scale

All measurements approximate

Contact

JAMIE SWIRTZ

+1 602 735 5630

jamie.swirtz@cbre.com

CBRE



Mesa

COMMERCE CENTER

1930 S ALMA SCHOOL RD | MESA, AZ

1st Floor

D107 Spec Suite
±1,796 SF

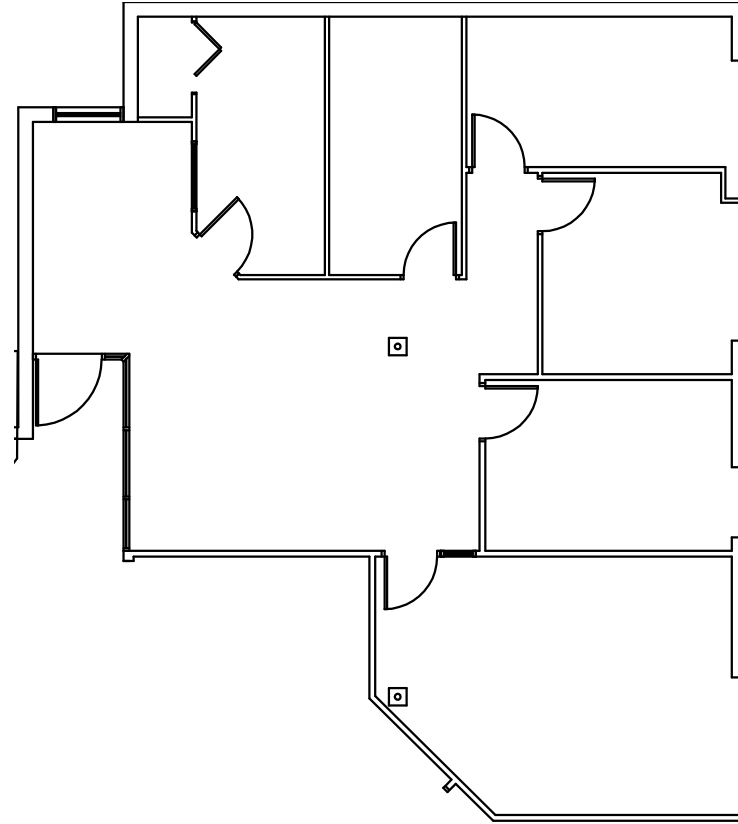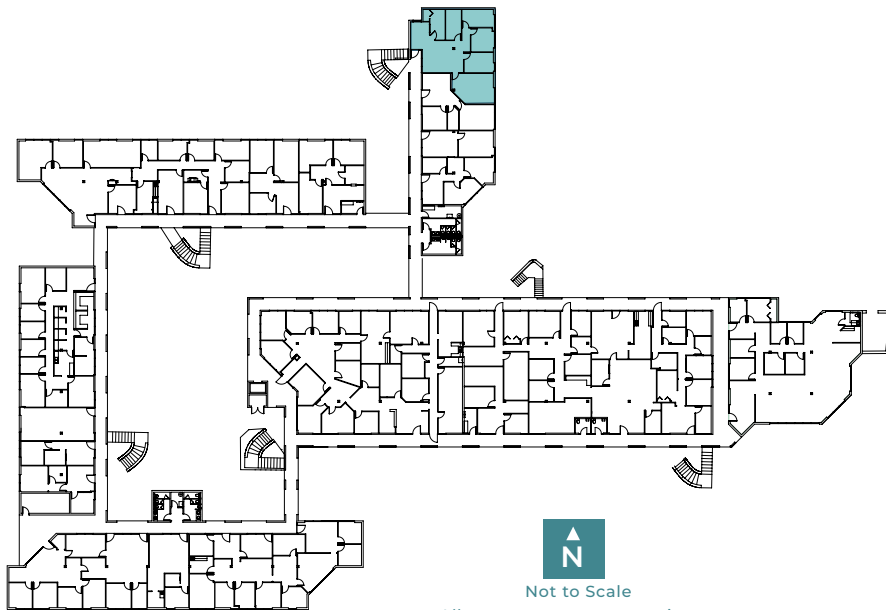

Contact

JAMIE SWIRTZ

+1 602 735 5630

jamie.swirtz@cbre.com

CBRE



Mesa

COMMERCE CENTER

1930 S ALMA SCHOOL RD | MESA, AZ

2nd Floor

C202 Spec Suite
+1,273 SF

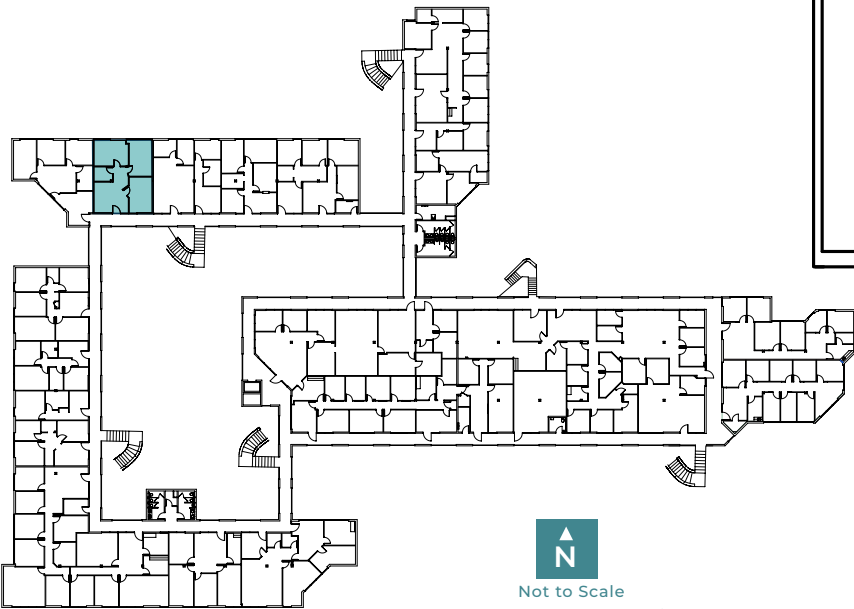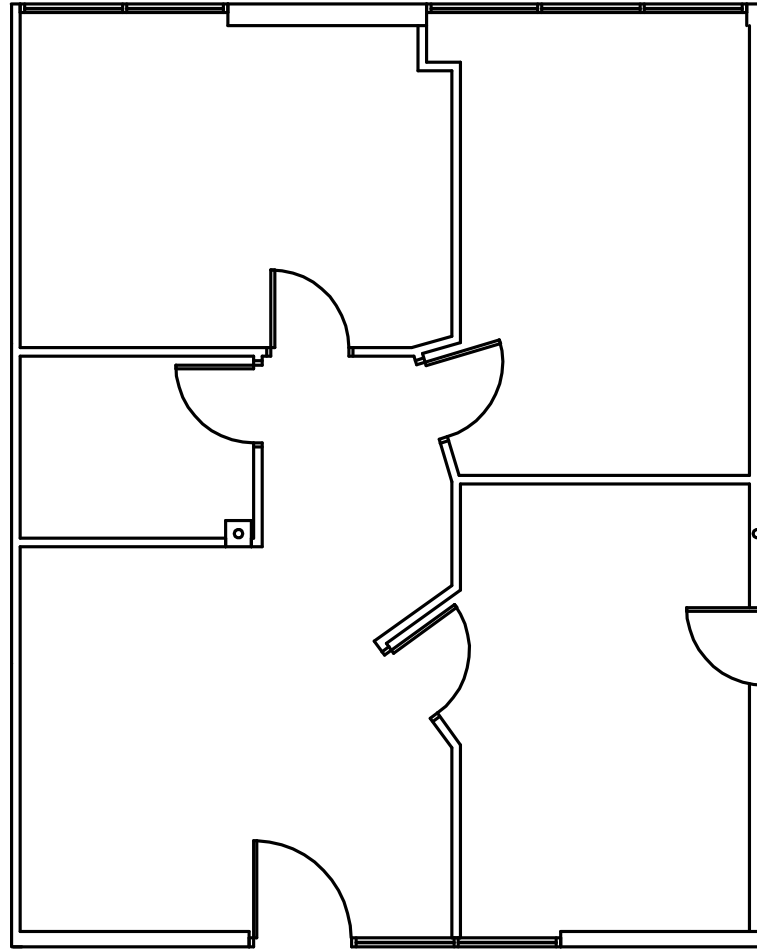

Not to Scale
All measurements approximate

Contact

JAMIE SWIRTZ

+1 602 735 5630

jamie.swirtz@cbre.com

CBRE



Mesa

COMMERCE CENTER

1930 S ALMA SCHOOL RD | MESA, AZ

2nd Floor

C209
+801 SF

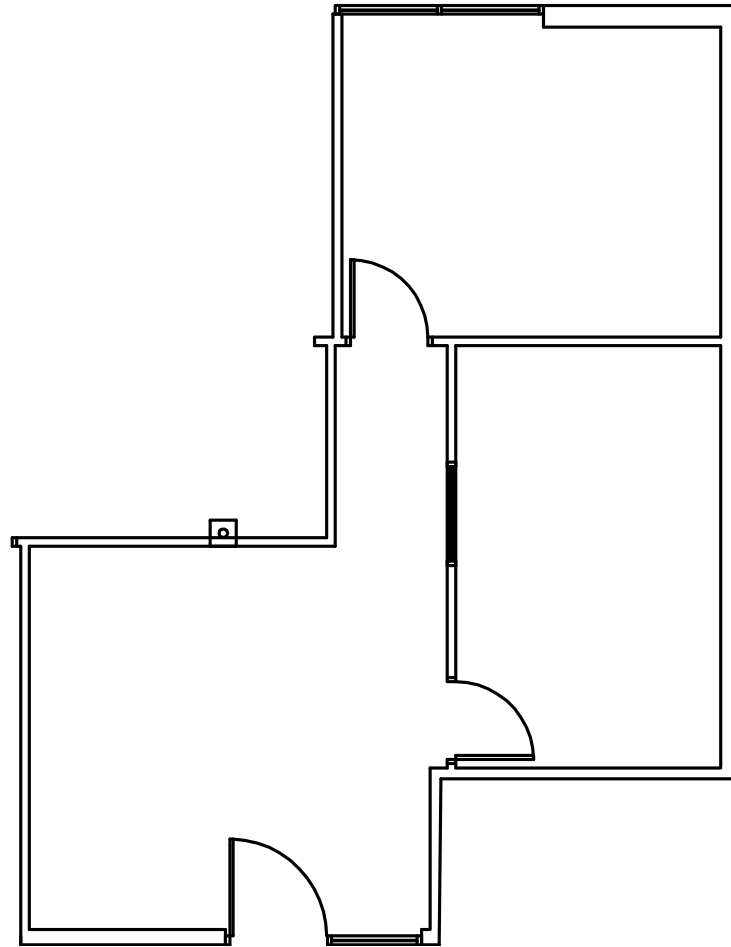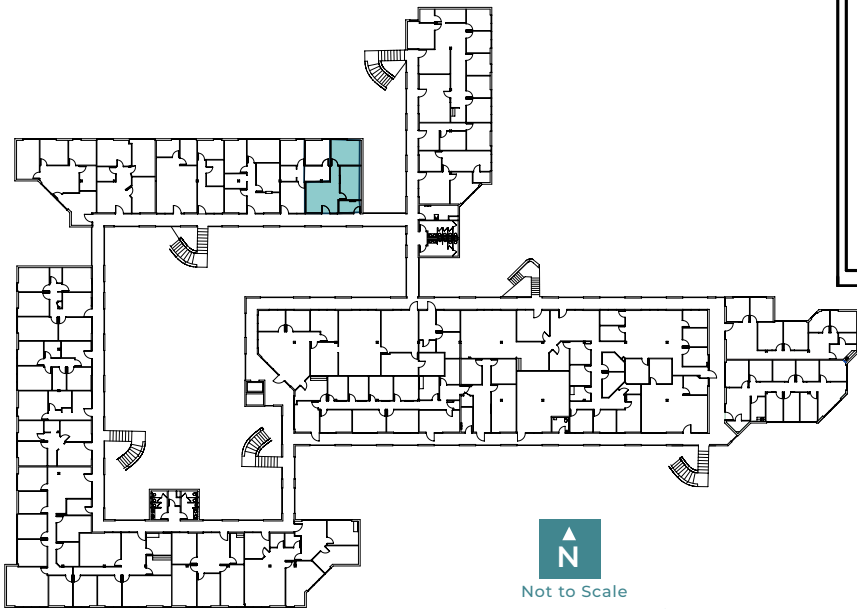

Contact


JAMIE SWIRTZ

+1 602 735 5630

jamie.swirtz@cbre.com

CBRE

A214 Spec Suite
±3,269 SF

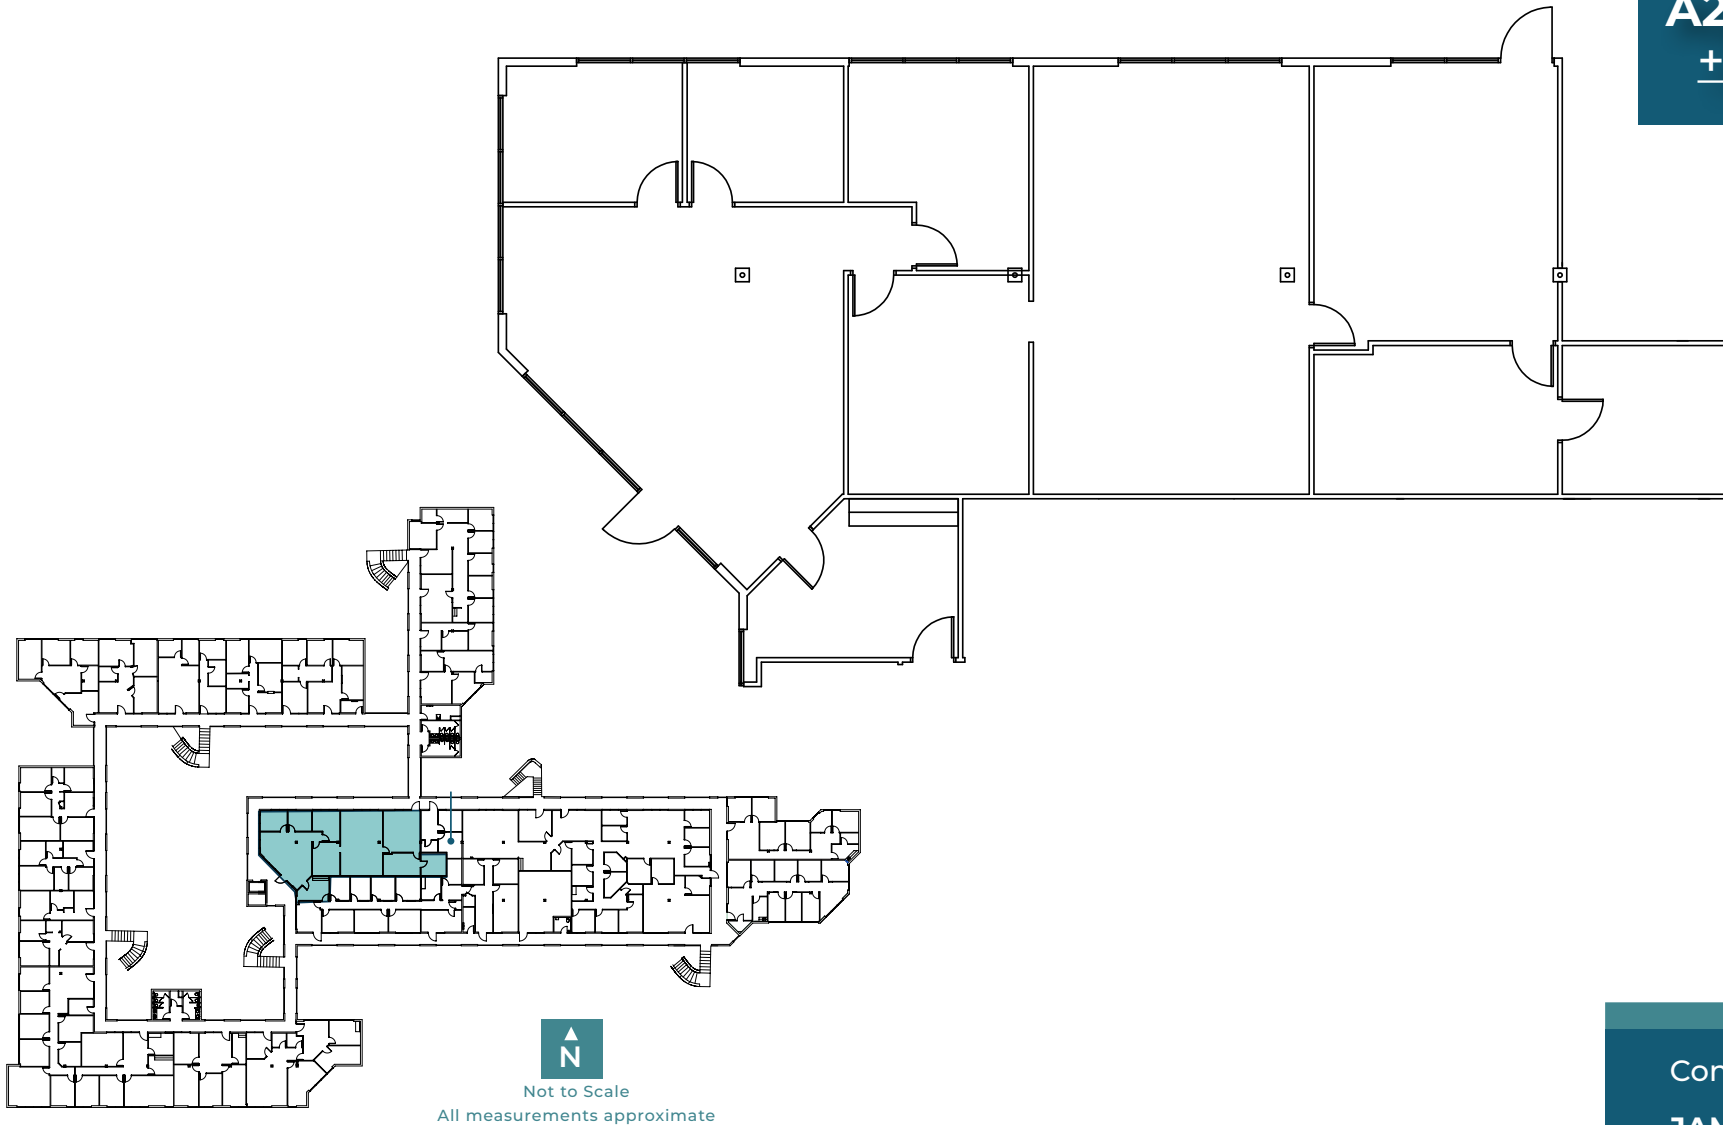

Contact

JAMIE SWIRTZ

+1 602 735 5630

jamie.swirtz@cbre.com

CBRE


Mesa

COMMERCE CENTER

1930 S ALMA SCHOOL RD | MESA, AZ

2nd Floor

A208
±1,384 SF

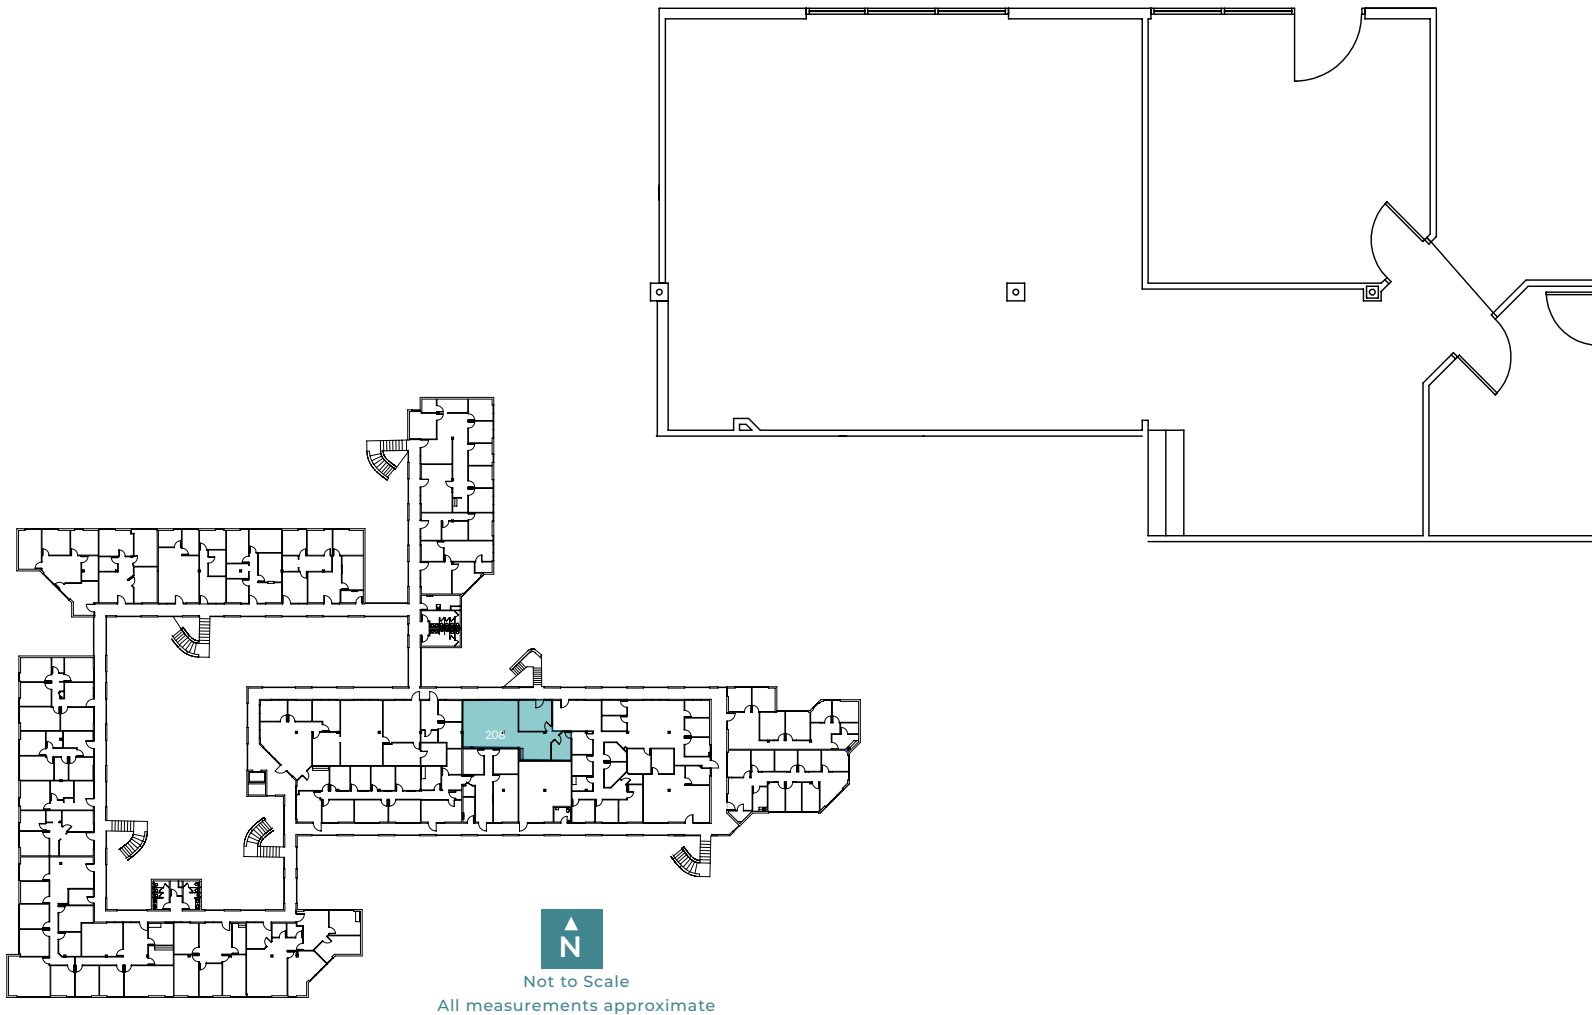

Contact

JAMIE SWIRTZ

+1 602 735 5630

jamie.swirtz@cbre.com

CBRE



Mesa

COMMERCE CENTER

1930 S ALMA SCHOOL RD | MESA, AZ

2nd Floor

A217
+1,109 SF

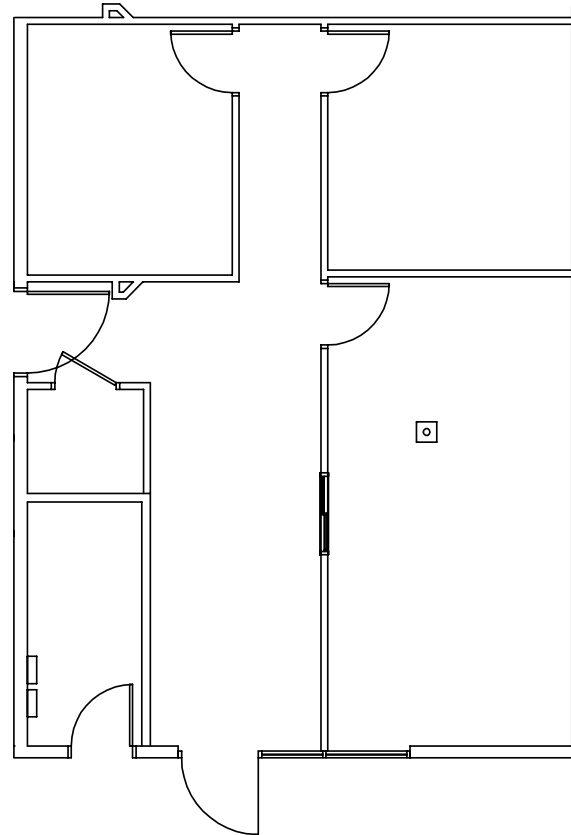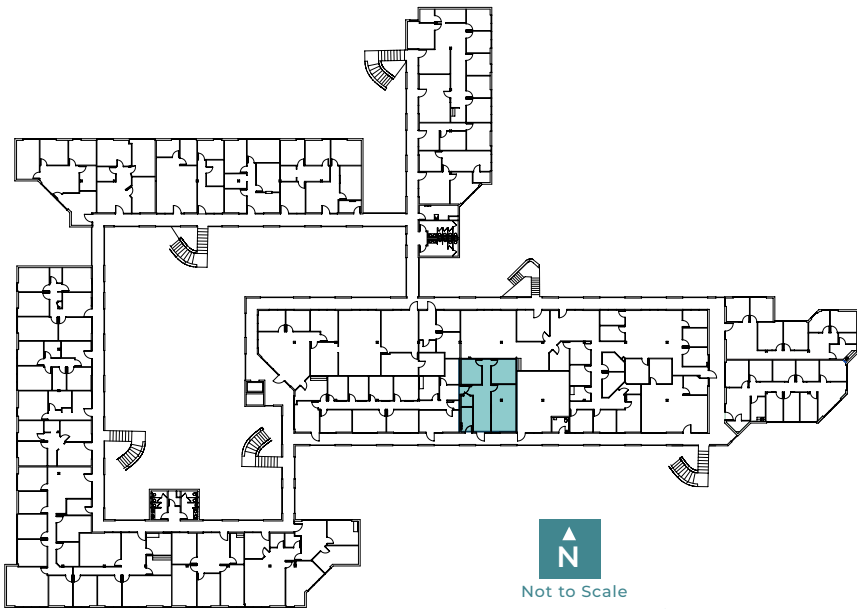

Contact

JAMIE SWIRTZ

+1 602 735 5630

jamie.swirtz@cbre.com

CBRE

Mesa



COMMERCE CENTER

1930 S ALMA SCHOOL RD | MESA, AZ

2nd Floor

A218 Spec Suite
±870 SF

[CLICK TO VIEW](#)

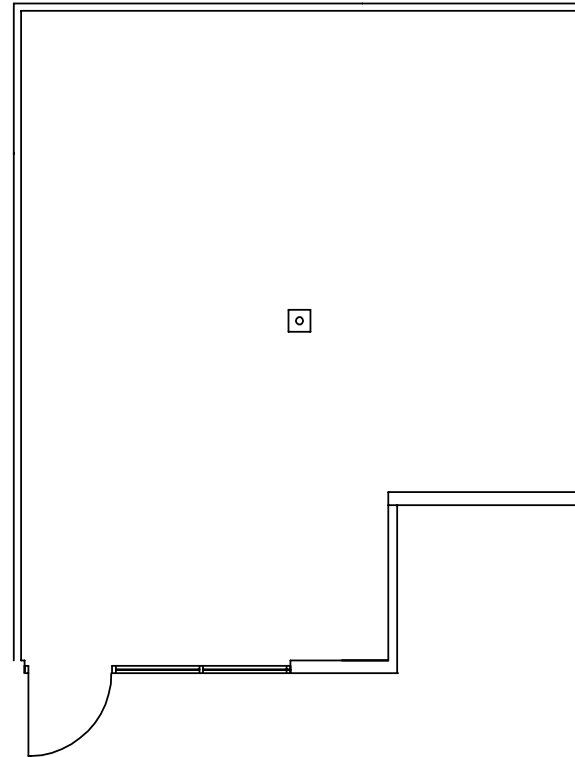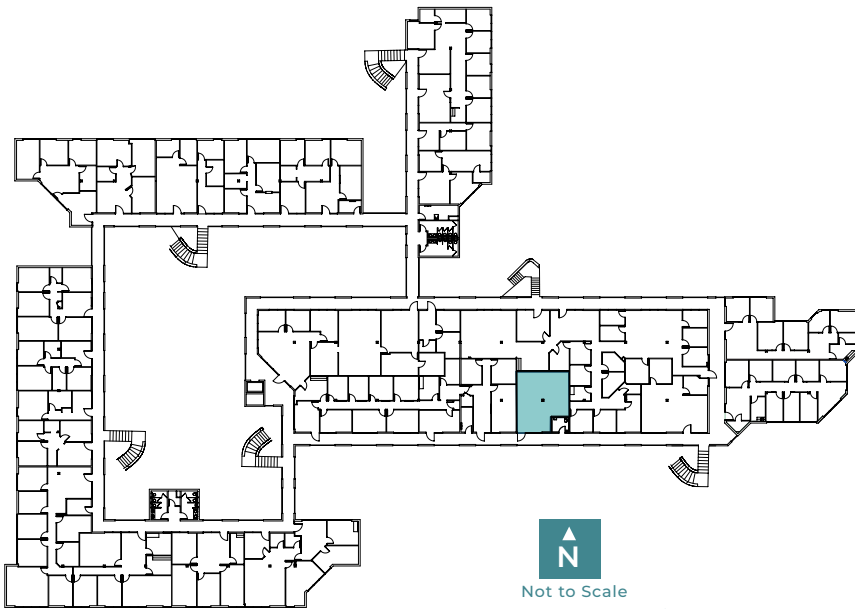

Contact

JAMIE SWIRTZ

+1 602 735 5630

jamie.swirtz@cbre.com

CBRE

Mesa



COMMERCE CENTER

1930 S ALMA SCHOOL RD | MESA, AZ

2nd Floor

A208
A217
A218

±3,363 SF
combined

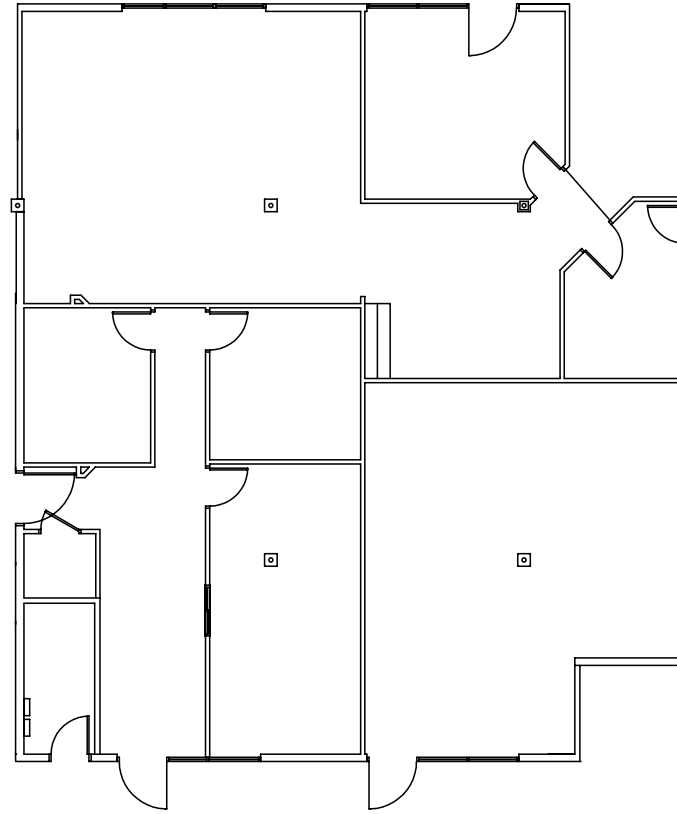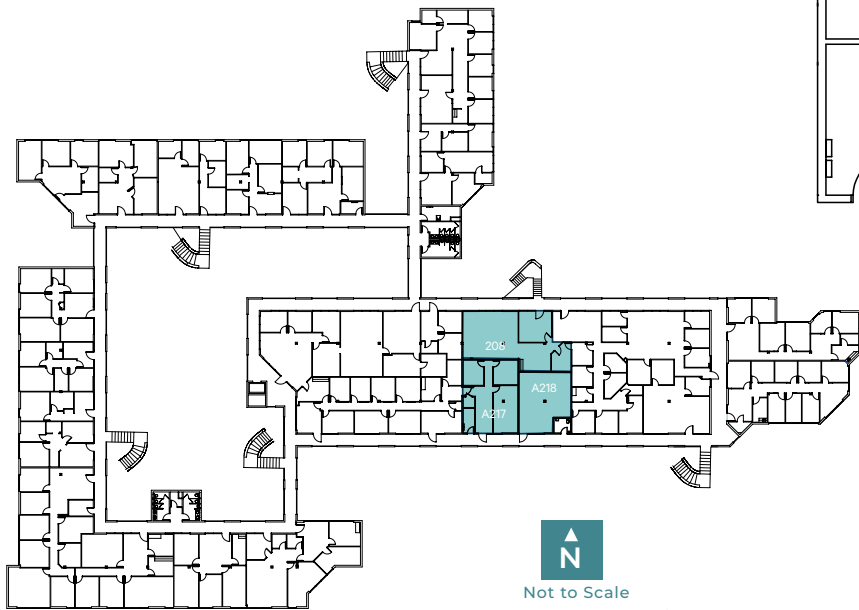

Contact

JAMIE SWIRTZ

+1 602 735 5630

jamie.swirtz@cbre.com

CBRE

Mesa

COMMERCE CENTER

1930 S ALMA SCHOOL RD | MESA, AZ


2nd Floor

B202 Spec Suite
±1,564 SF

B206
±2,068 SF

B208
±2,691 SF

±6,323 SF
combined

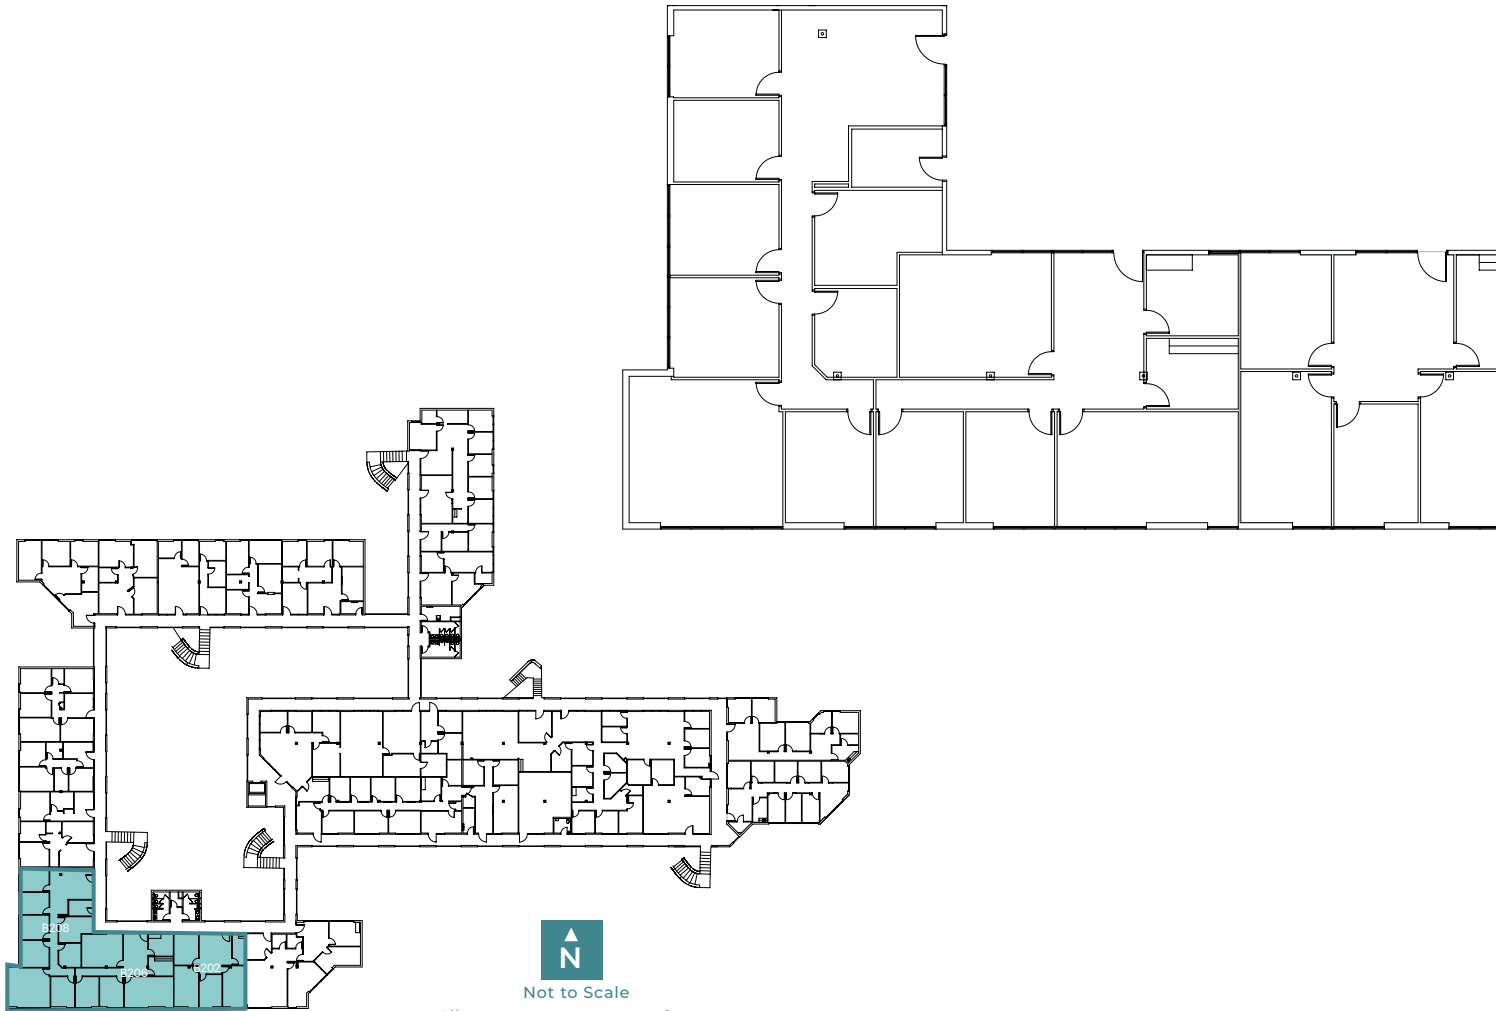

Contact

JAMIE SWIRTZ

+1 602 735 5630

jamie.swirtz@cbre.com

CBRE



Mesa

COMMERCE CENTER

1930 S ALMA SCHOOL RD | MESA, AZ

2nd Floor

B202 Spec Suite
±1,564 SF

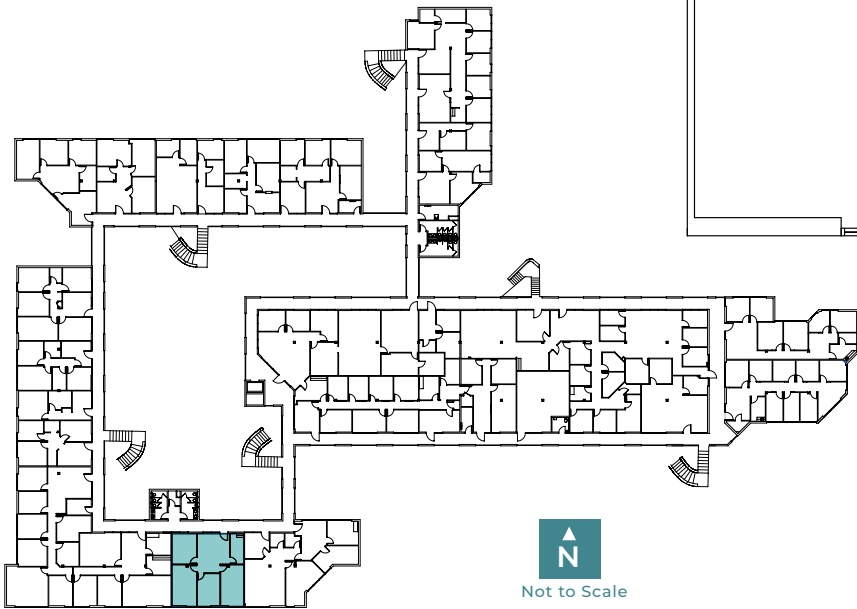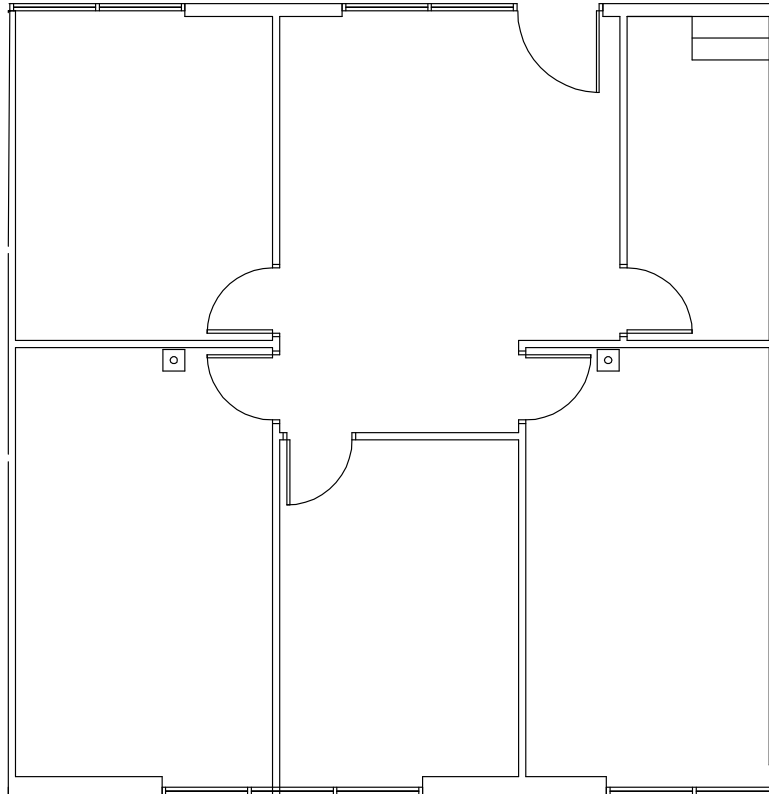

↑
N
Not to Scale
All measurements approximate

Contact

JAMIE SWIRTZ

+1 602 735 5630

jamie.swirtz@cbre.com

CBRE


Mesa

COMMERCE CENTER

1930 S ALMA SCHOOL RD | MESA, AZ

2nd Floor

B206 Spec Suite
+2,068 SF

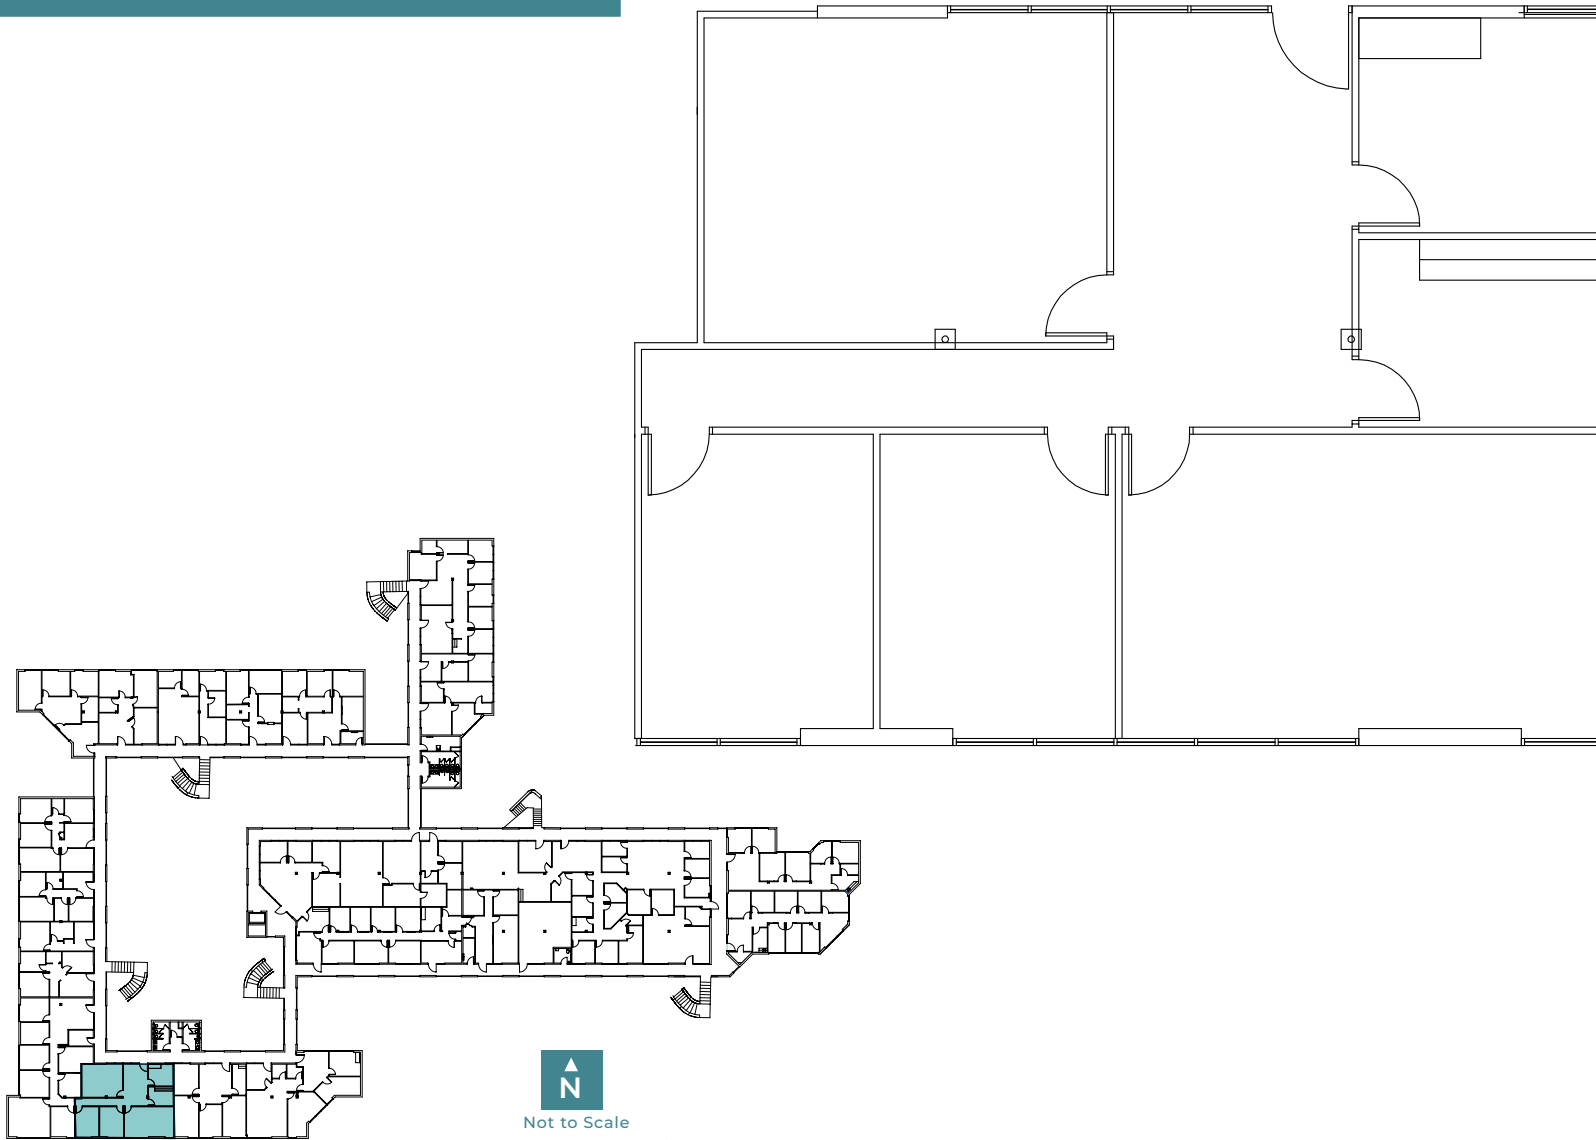

Not to Scale
All measurements approximate

Contact

JAMIE SWIRTZ

+1 602 735 5630

jamie.swirtz@cbre.com

CBRE


Mesa

COMMERCE CENTER


1930 S ALMA SCHOOL RD | MESA, AZ

2nd Floor

B208
+2,691 SF

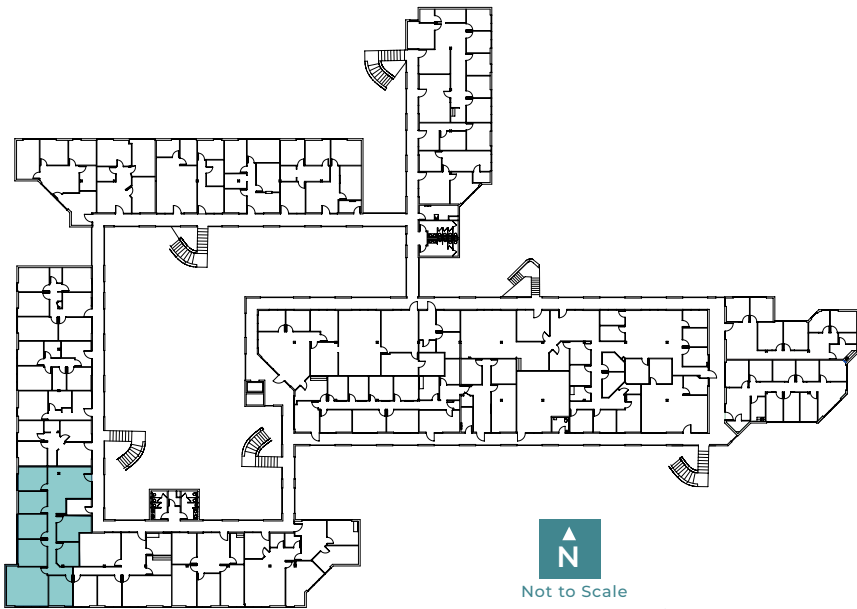

Not to Scale
All measurements approximate

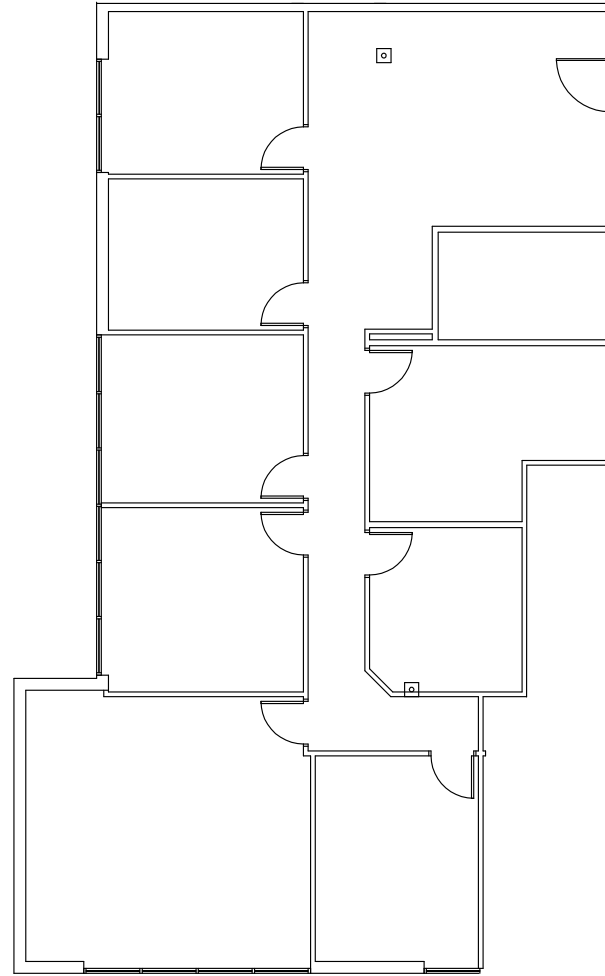

Contact

JAMIE SWIRTZ

+1 602 735 5630

jamie.swirtz@cbre.com

CBRE