

3,391 SQUARE FEET LOW COST OFFICE SPACE GREAT NORTHBROOK LOCATION



2177 Shermer Rd., Northbrook, Illinois

- Open, Functional Layout
- Identity and visibility
- Public transportation
- \$15.00 psf modified gross

Contact: Jeff Tideman (847) 345-3860

This information is subject to inspection and verification by all parties relying on it. No liability for its accuracy, errors or omissions is assumed by the Tideman Company. The Tideman Company is acting as agent for the owner in this transaction and its principals have an ownership interest (BROKER-OWNED). Price subject to change and this listing may be withdrawn without notice.

**3,391 SQ. FT. FOR LEASE
WILLOW AND SHERMER AREA**

ADDRESS: 2177 Shermer Road,
Northbrook, Illinois

AVAILABLE: 3,391 sq. ft. (88,611 sq. ft. in the complex)

OFFICE AREA: 3,391 sq. ft. Separate entrance. 24/7 access

HEAT AND A/C: Newer rooftop HVAC unit for this space

SPRINKLERED: Yes

PARKING: Up to 10 spaces

POSSESSION: Immediate


LEASE RATE: \$15.00 per sq. ft. modified gross

EXPENSES: Rent includes base year real estate taxes, and CAM. Heat, electric, trash service and janitorial paid by tenant.

REMARKS: Functional layout with large open space and attractive reception area. Pleasant environment with a large front yard and mature trees across from Glenbrook North High School. Option to add contiguous 2,232 sq. ft. upstairs above this space for only \$10 psf.

**CONTACT: Jeff Tideman
Managing Broker
(847) 441-5010**

APPROXIMATE LAYOUT

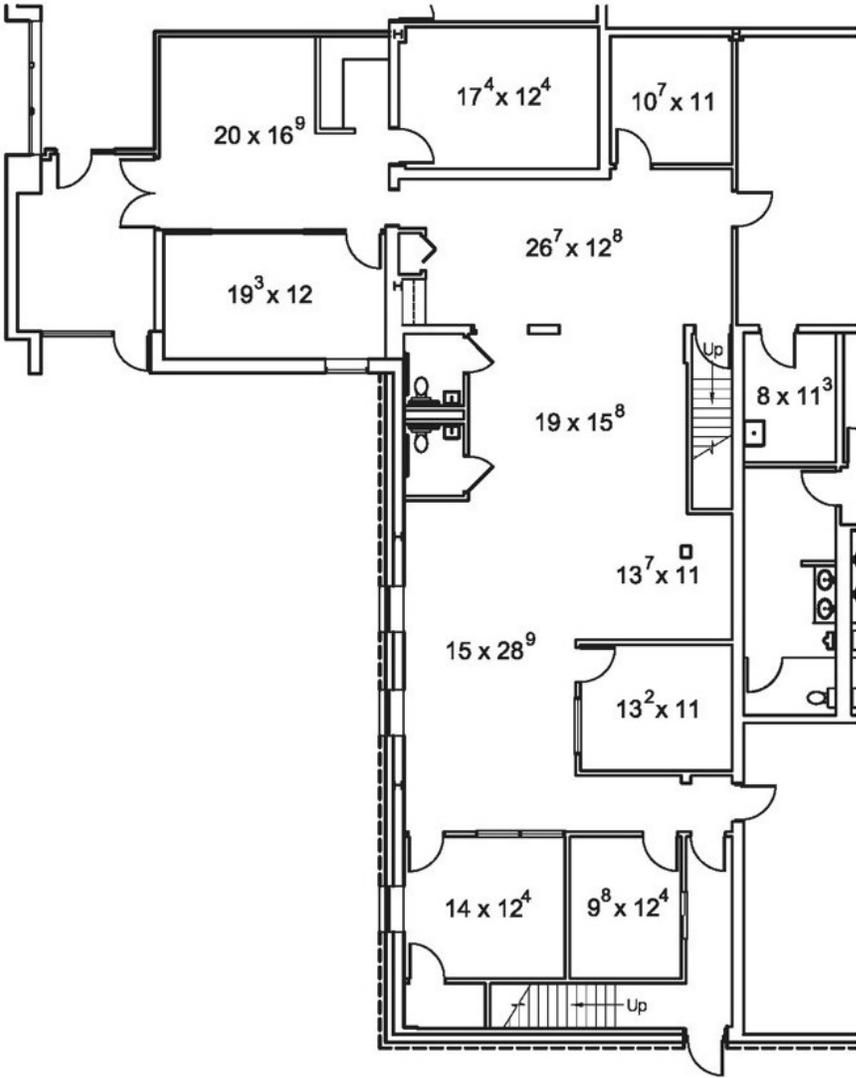


First Floor Plan

Not To Scale



SITE PLAN

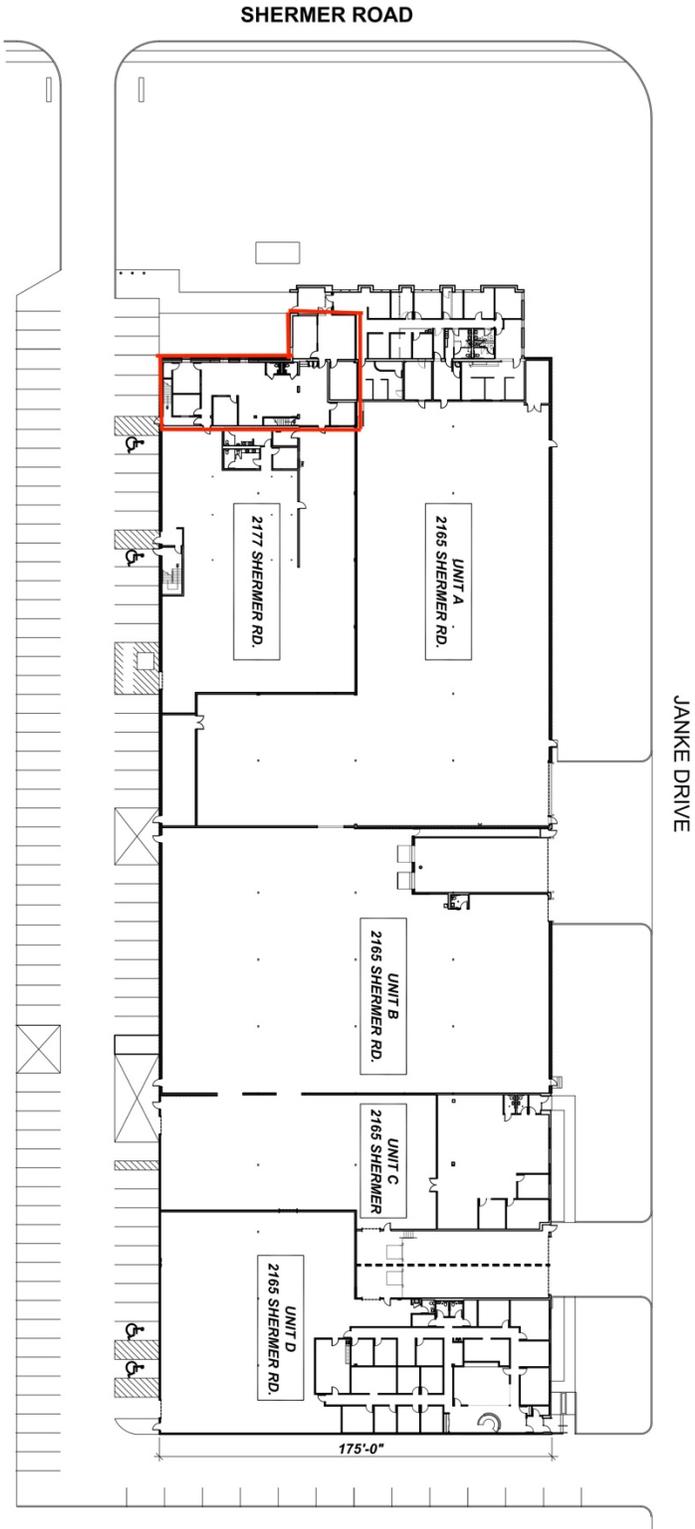

This drawing indicates the general scope of the building in terms of its construction. This drawing has been prepared for informational purposes only and is not intended to be used for any other purpose. The drawing has been prepared by The Tideman Company, Architectural Design, 1450 Geneva Dr., Suite G, Northbrook, Illinois 60062. Phone: (847) 441-5109.

**2165-2177 SHERMER ROAD
NORTHBROOK, ILLINOIS**

The Tideman Company
400 Central Ave.
Northfield, IL 60093
(847) 441-5010 phone
(847) 441-5109 fax