

For Lease
Forrest Edge Professional Center
34-44 W. Taylor Ave
Hamilton Township, Mercer County, New Jersey 08610



Office/warehouse space in well maintained business center

Ideal for contractor or other small business. Easy access to I-95, I-195, I-295, Rt 206 & Rt 33.

- Adjoining Suites 34 & 46A: total 1150SF±
- Suite 34: 2-room office, private lavatory, front & back entry doors
- Suite 46A: large office/flex space, 13' ceiling, private lavatory, adjacent to warehouse
- Lease Rate: \$1650/month

Offered exclusively by:
Joseph R. Ridolfi & Associates, LLC
Commercial Realtors




Phone: 609-581-4848 • Fax: 609-581-5511

Website: ridolfi-associates.com

Email: ridolfi@ridolfi-associates.com

All information contained herein has been supplied by sources deemed reliable. Accordingly, no warranty or representation, express or implied, is made as to the accuracy of the information contained herein and same is submitted subject to errors, omissions, change of price, rental or other conditions, withdrawal without notice, and to any special listing conditions imposed by our principals.

34-44 W. Taylor Avenue, Hamilton, NJ 08610

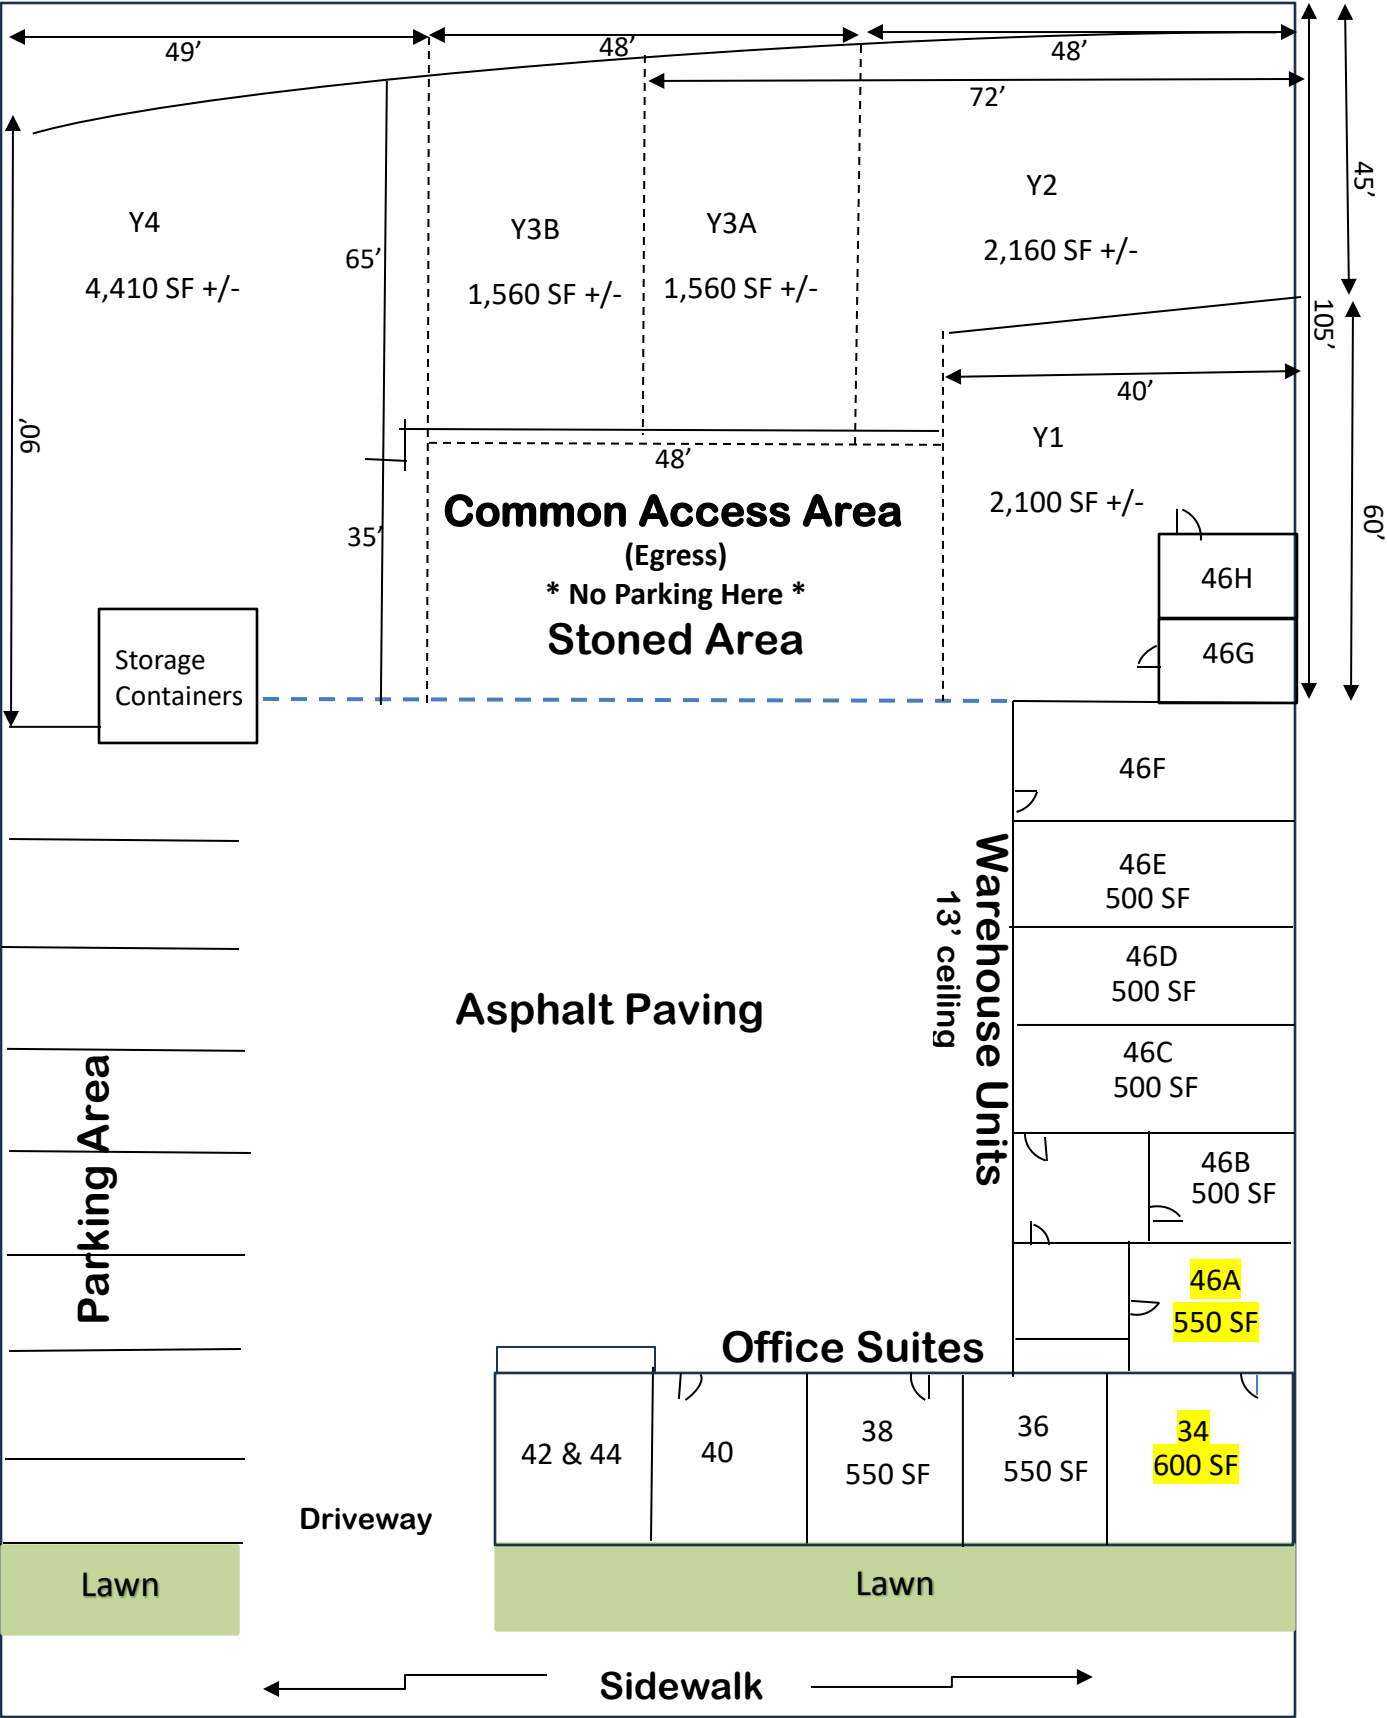

Not to scale

34-44 West Taylor Ave. Trenton, NJ




34-44 West Taylor Ave. Trenton, NJ



34-44 West Taylor Ave. Trenton, NJ



34-44 W. Taylor Ave, Hamilton Twp., NJ 08610

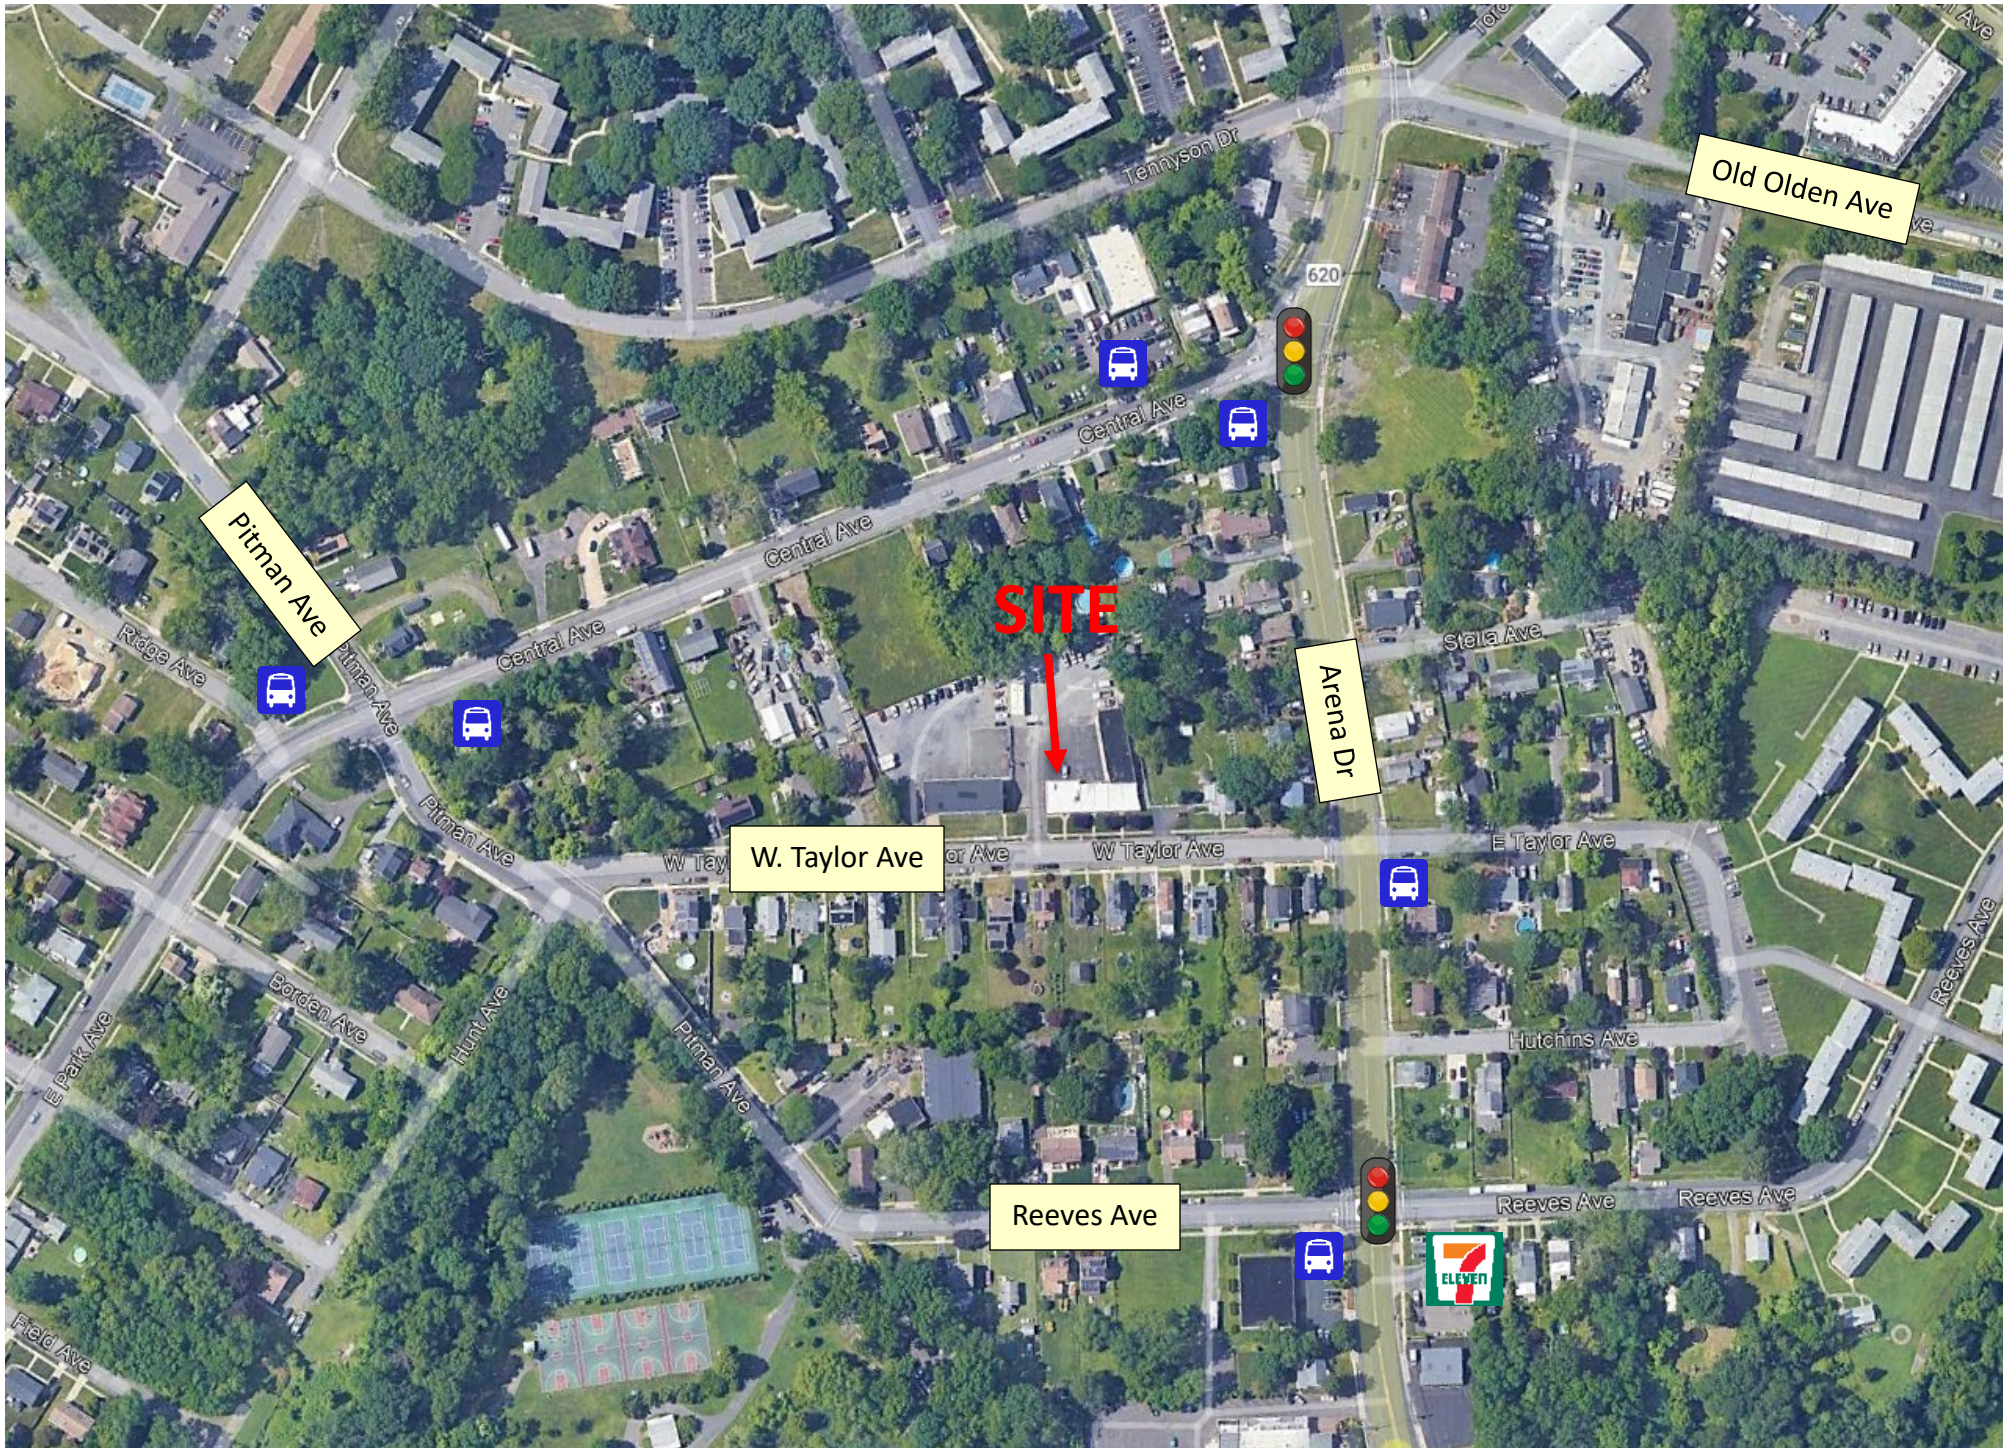

34-44 W. Taylor Ave, Hamilton Twp., NJ 08610

