

STADIUM PLAZA BUSINESS PARK

ANAHEIM, CALIFORNIA



Jason DiRocco
714.935.2305
JDiRocco@voitco.com
Lic. #01842301



Voit
REAL ESTATE SERVICES

2400 E. Katella Avenue, Suite 750, Anaheim, CA 92805 | 714.978-7880 • 714.978.9431 Fax

Licensed as Real Estate Salesperson by the CA Bur of Real Estate. The information contained herein has been obtained from sources we deem reliable. While we have no reason to doubt its accuracy, we do not guarantee it. ©2024 Voit Real Estate Services, Inc. All Rights Reserved. License #01991785

www.VoitCo.com

STADIUM PLAZA BUSINESS PARK

ANAHEIM, CALIFORNIA



TENANT ADVANTAGE

- Ownership makes moving easy!
- Vacant units are delivered in refurbished condition.
- Professional property management on-site.
- Business Park environment with sizes ranging from 1,200 SF to 42,323 SF to allow growth over time.

PROPERTY HIGHLIGHTS

- Premier North Orange County Location
- A Distinctive Industrial/Office/Flex Business Park
- Excellent Access to 57, 5, 91 & 22 Freeways
- Walking distance to restaurants, banks, train station and many other retail amenities.
- Can accommodate office finishes from 10%-100%

BUILDING PARK FEATURES

Parking Ratio	2.1 Stalls:1,000 SF
Clear Height	±14' - 16'
Ground Level Loading	Yes
Signage	Yes
On-Site Deli	Yes
Water	Yes
Anaheim City Power	Yes
Trash Removal	Yes
After Hours Security Patrol	Yes
Landscaping	Yes

Jason DiRocco
714.935.2305
JDiRocco@voitco.com
Lic. #01842301



Voit
REAL ESTATE SERVICES

2400 E. Katella Avenue, Suite 750, Anaheim, CA 92805 | 714.978-7880 • 714.978.9431 Fax

Licensed as Real Estate Salesperson by the CA Bur of Real Estate. The information contained herein has been obtained from sources we deem reliable. While we have no reason to doubt its accuracy, we do not guarantee it. ©2024 Voit Real Estate Services, Inc. All Rights Reserved. License #01991785

www.VoitCo.com

STADIUM PLAZA BUSINESS PARK

SITE PLAN



- Multi-Tenant Buildings
- On-Site Management

Jason DiRocco
 714.935.2305
 JD@voitco.com
 Lic. #01842301



2400 E. Katella Avenue, Suite 750, Anaheim, CA 92805 | 714.978-7880 • 714.978.9431 Fax

Licensed as Real Estate Salesperson by the CA Bur of Real Estate. The information contained herein has been obtained from sources we deem reliable. While we have no reason to doubt its accuracy, we do not guarantee it. ©2024 Voit Real Estate Services, Inc. All Rights Reserved. License #01991785

www.VoitCo.com

STADIUM PLAZA BUSINESS PARK

AVAILABILITIES

Building Address	Unit SF	Office SF	Warehouse SF	GL Doors	Asking Base Rent	Comments
1500 SOUTH SUNKIST						
Suite I / J	±4,698	±1,677	±3,021	2	\$1.65 PSF	Reception, 5 Offices, Kitchenette, 3 Restrooms
1550 SOUTH SUNKIST						
Suite D	±2,025	±495	±1,530	1	\$1.62 PSF	Reception, 1 Office, 1 Restroom
Suite G	±2,025	±740	±1,285	1	\$1.65 PSF	Reception, 2 Offices, Kitchenette, 1 Restroom
Suite I	±2,025	±477	±1,548	1	\$1.65 PSF	Reception, 1 Office, 1 Restroom
1571 SOUTH SUNKIST						
Suite D	±1,440	±1,120	±320	1	\$1.65 PSF	Reception, 2 Offices, Open Area, Kitchenette, 2 Restrooms
1630 SOUTH SUNKIST						
Suite A	±5,944	±5,944	0	0	\$1.77 PSF	*All Office*, Reception, 10 Offices, 2 Conference Rooms, 1 Break Room, Restrooms
Suite D	±1,994	±450	±1,544	1	\$1.65 PSF	Reception, 1 Office, 2 Restrooms
Suite K	±1,994	±969	±975	1	\$1.65 PSF	Reception, 2 Offices, 2 Restrooms
1591 SOUTH SINCLAIR						
Suite F	±2,025	±1,060	±965	1	\$1.65 PSF	Reception, 2 Offices, Open Area, 1 Restroom
1601 SOUTH SINCLAIR						
Suite H	±2,175	±1,346	±829	1	\$1.65 PSF	Reception, 2 Offices, Open Area, Break Room, 2 Restrooms

**\$0.18 PSF Cam Fee in Addition to the Asking Base Rent*

Jason DiRocco
 714.935.2305
 JDiRocco@voitco.com
 Lic. #01842301



2400 E. Katella Avenue, Suite 750, Anaheim, CA 92805 | 714.978-7880 • 714.978.9431 Fax

Licensed as Real Estate Salesperson by the CA Bur of Real Estate. The information contained herein has been obtained from sources we deem reliable. While we have no reason to doubt its accuracy, we do not guarantee it. ©2024 Voit Real Estate Services, Inc. All Rights Reserved. License #01991785

www.VoitCo.com

STADIUM PLAZA BUSINESS PARK

AVAILABILITIES

Building Address	Unit SF	Office SF	Warehouse SF	GL Doors	Asking Base Rent	Comments
2125 HOWELL						
Suite G	±1,200	±143	±1,056	1	\$1.62 PSF	Reception, 1 Office, 1 Restroom

**\$0.18 PSF Cam Fee in Addition to the Asking Base Rent*

Jason DiRocco

714.935.2305

JDiRocco@voitco.com

Lic. #01842301



Voit

REAL ESTATE SERVICES


2400 E. Katella Avenue, Suite 750, Anaheim, CA 92805 | 714.978-7880 • 714.978.9431 Fax

Licensed as Real Estate Salesperson by the CA Bur of Real Estate. The information contained herein has been obtained from sources we deem reliable. While we have no reason to doubt its accuracy, we do not guarantee it. ©2024 Voit Real Estate Services, Inc. All Rights Reserved. License #01991785

www.VoitCo.com

STADIUM PLAZA BUSINESS PARK

1500 S. SUNKIST STREET, SUITE I / J

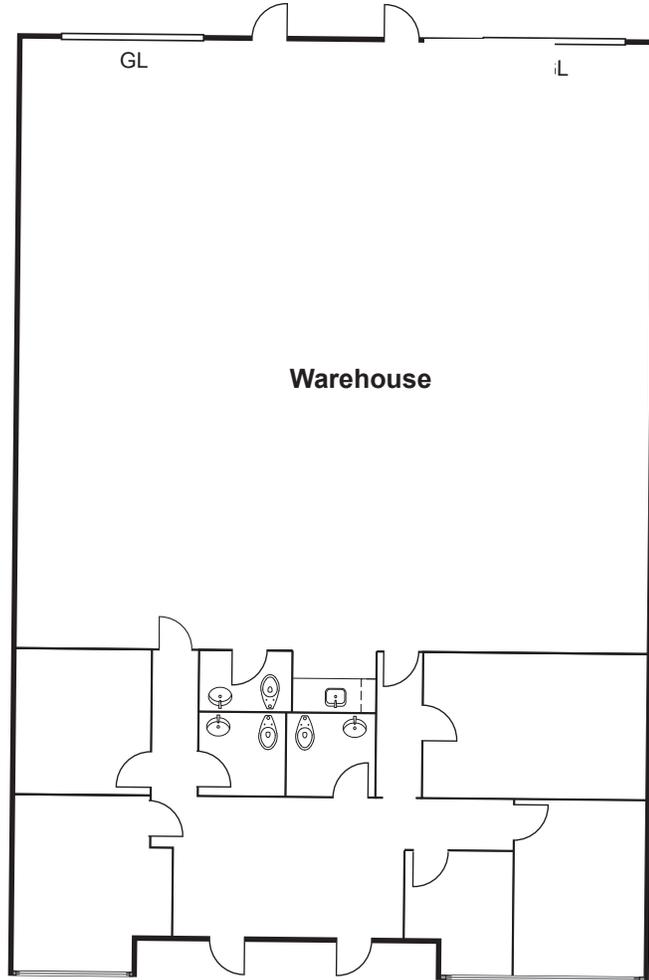

± 4,689SF

Office: ± 1,677 SF

Warehouse: ± 3,021 SF

**Floorplans Not to Scale*



- Multi-Tenant Buildings
- On-Site Management

Jason DiRocco
 714.935.2305
 JDIRocco@voitco.com
 Lic. #01842301




2400 E. Katella Avenue, Suite 750, Anaheim, CA 92805 | 714.978-7880 • 714.978.9431 Fax

Licensed as Real Estate Salesperson by the CA Bur of Real Estate. The information contained herein has been obtained from sources we deem reliable. While we have no reason to doubt its accuracy, we do not guarantee it. ©2024 Voit Real Estate Services, Inc. All Rights Reserved. License #01991785

www.VoitCo.com

STADIUM PLAZA BUSINESS PARK

1550 S. SUNKIST STREET, SUITE D

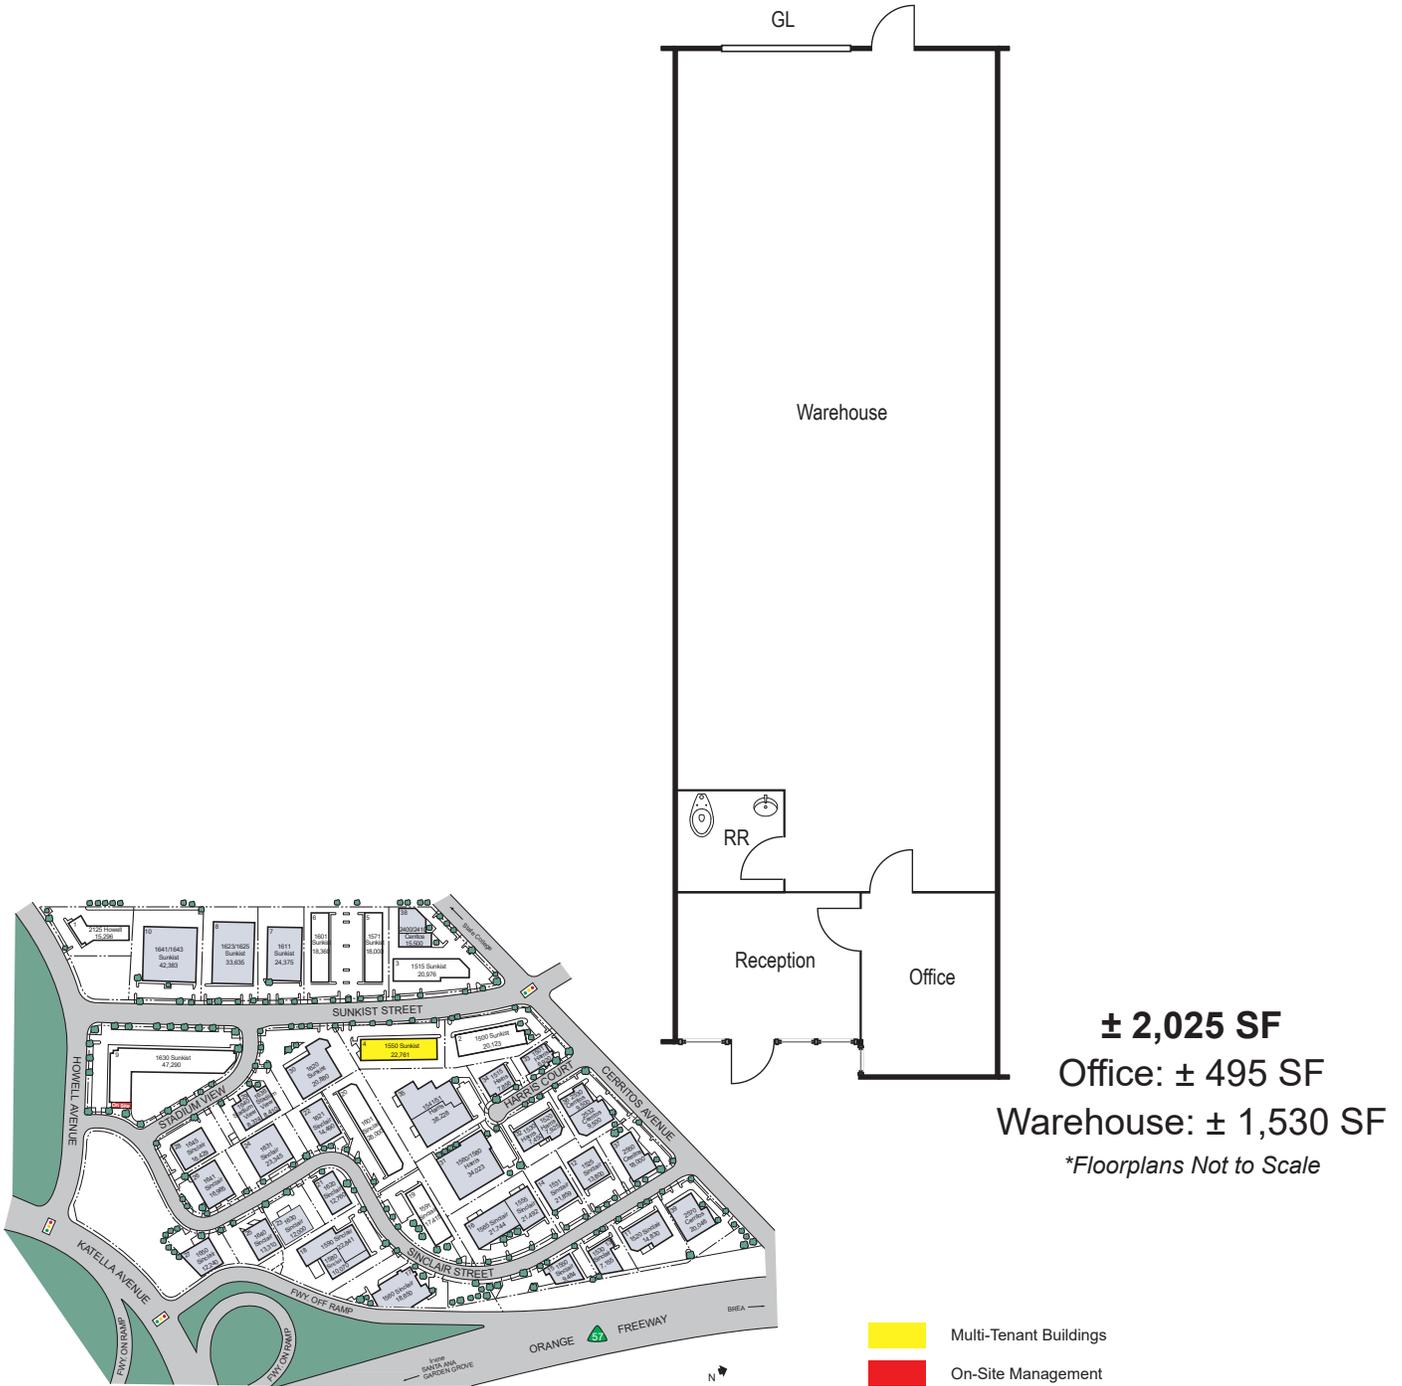

Jason DiRocco
714.935.2305
JDiRocco@voitco.com
Lic. #01842301




2400 E. Katella Avenue, Suite 750, Anaheim, CA 92805 | 714.978-7880 • 714.978.9431 Fax

Licensed as Real Estate Salesperson by the CA Bur of Real Estate. The information contained herein has been obtained from sources we deem reliable. While we have no reason to doubt its accuracy, we do not guarantee it. ©2024 Voit Real Estate Services, Inc. All Rights Reserved. License #01991785

www.VoitCo.com

STADIUM PLAZA BUSINESS PARK

1550 S. SUNKIST STREET, SUITE G

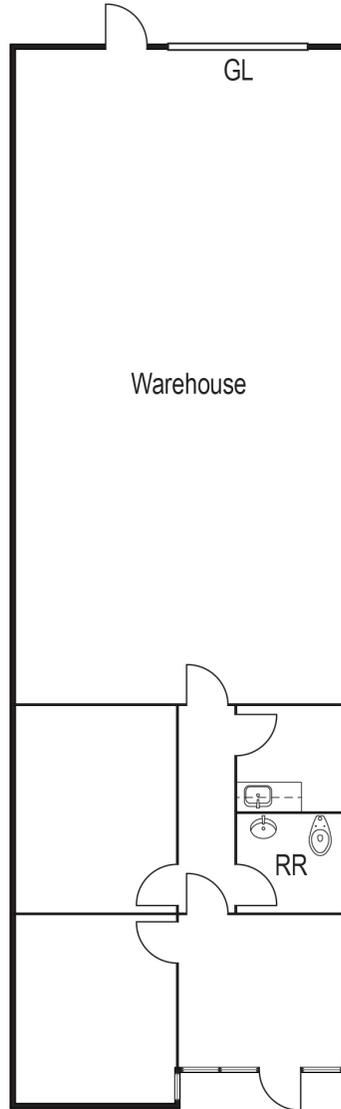

± 2,025 SF
Office: ± 740 SF
Warehouse: ± 1,285 SF
**Floorplans Not to Scale*

-  Multi-Tenant Buildings
-  On-Site Management

Jason DiRocco
714.935.2305
JDiRocco@voitco.com
Lic. #01842301




2400 E. Katella Avenue, Suite 750, Anaheim, CA 92805 | 714.978-7880 • 714.978.9431 Fax

Licensed as Real Estate Salesperson by the CA Bur of Real Estate. The information contained herein has been obtained from sources we deem reliable. While we have no reason to doubt its accuracy, we do not guarantee it. ©2024 Voit Real Estate Services, Inc. All Rights Reserved. License #01991785

www.VoitCo.com

STADIUM PLAZA BUSINESS PARK

1550 S. SUNKIST STREET, SUITE I

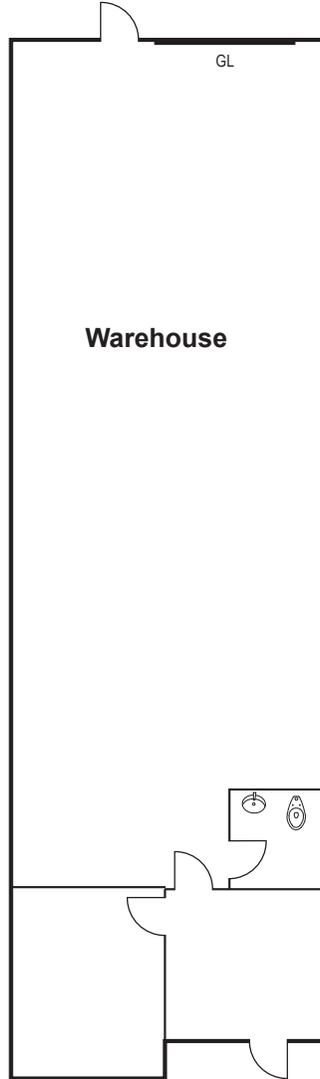

± 2,025 SF
Office: ± 477 SF
Warehouse: ± 1,548 SF
**Floorplans Not to Scale*

- Multi-Tenant Buildings
- On-Site Management

Jason DiRocco
 714.935.2305
 JDIRocco@voitco.com
 Lic. #01842301




2400 E. Katella Avenue, Suite 750, Anaheim, CA 92805 | 714.978-7880 • 714.978.9431 Fax

Licensed as Real Estate Salesperson by the CA Bur of Real Estate. The information contained herein has been obtained from sources we deem reliable. While we have no reason to doubt its accuracy, we do not guarantee it. ©2024 Voit Real Estate Services, Inc. All Rights Reserved. License #01991785

www.VoitCo.com

STADIUM PLAZA BUSINESS PARK

1571 S. SUNKIST STREET, SUITE D

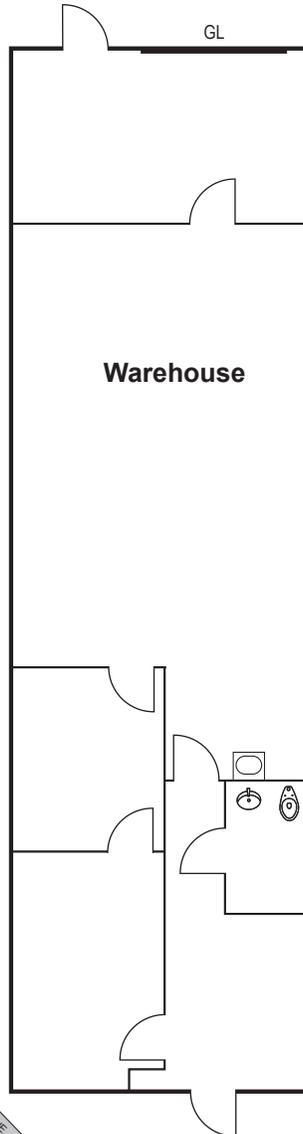

± 1,440 SF
Office: ± 1,120 SF
Warehouse: ± 320 SF

**Floorplans Not to Scale*

-  Multi-Tenant Buildings
-  On-Site Management

Jason DiRocco
714.935.2305
JDiRocco@voitco.com
Lic. #01842301





2400 E. Katella Avenue, Suite 750, Anaheim, CA 92805 | 714.978-7880 • 714.978.9431 Fax

Licensed as Real Estate Salesperson by the CA Bur of Real Estate. The information contained herein has been obtained from sources we deem reliable. While we have no reason to doubt its accuracy, we do not guarantee it. ©2024 Voit Real Estate Services, Inc. All Rights Reserved. License #01991785

www.VoitCo.com

STADIUM PLAZA BUSINESS PARK

1630 S. SUNKIST STREET, SUITE A

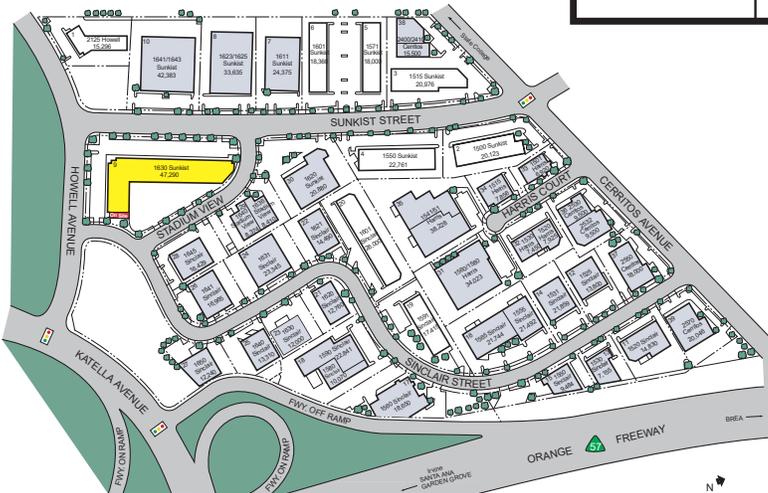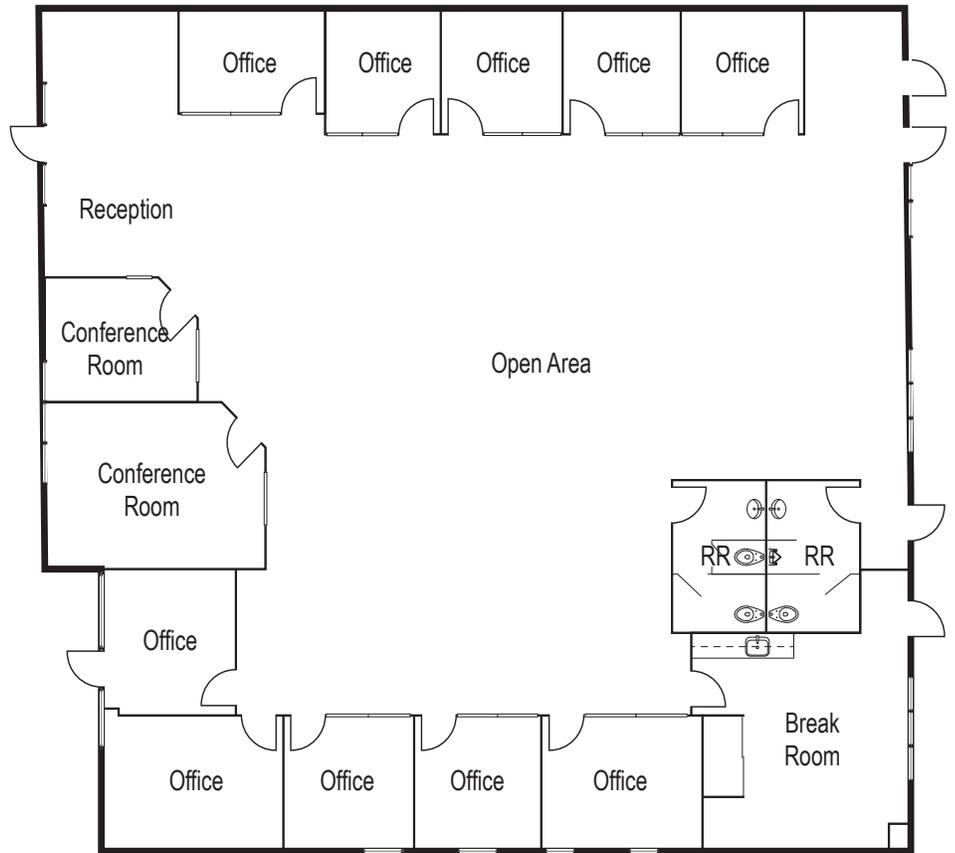

± 5,944 SF
 Office: ± 5,944 SF
 Warehouse: ± 0 SF

**Floorplans Not to Scale*

- Multi-Tenant Buildings
- On-Site Management

Jason DiRocco
 714.935.2305
 JD@voitco.com
 Lic. #01842301




2400 E. Katella Avenue, Suite 750, Anaheim, CA 92805 | 714.978-7880 • 714.978.9431 Fax

Licensed as Real Estate Salesperson by the CA Bur of Real Estate. The information contained herein has been obtained from sources we deem reliable. While we have no reason to doubt its accuracy, we do not guarantee it. ©2024 Voit Real Estate Services, Inc. All Rights Reserved. License #01991785

www.VoitCo.com

STADIUM PLAZA BUSINESS PARK

1630 S. SUNKIST STREET, SUITE D

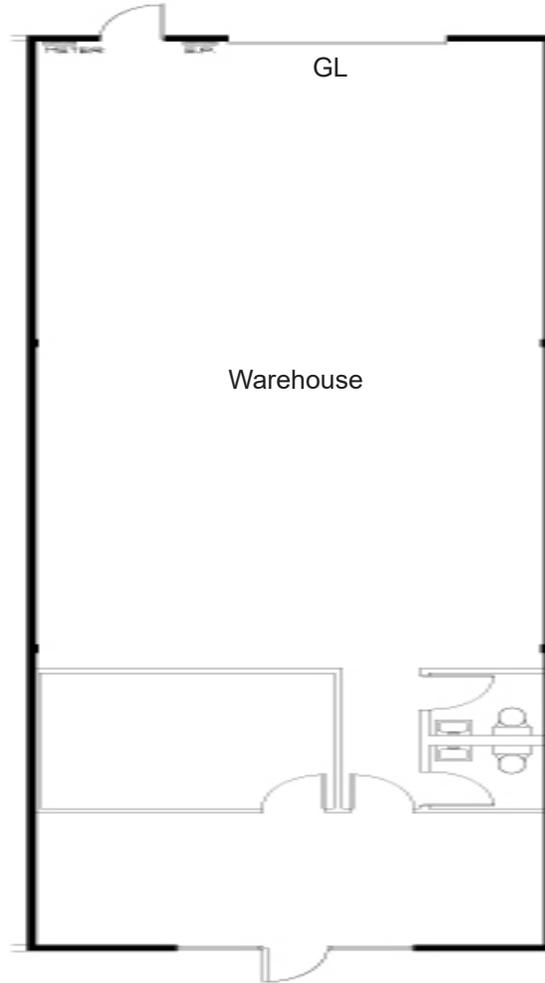

± 1,944 SF
Office: ± 450 SF
Warehouse: ± 1,544 SF
**Floorplans Not to Scale*

-  Multi-Tenant Buildings
-  On-Site Management

Jason DiRocco
714.935.2305
JDiRocco@voitco.com
Lic. #01842301





2400 E. Katella Avenue, Suite 750, Anaheim, CA 92805 | 714.978-7880 • 714.978.9431 Fax

Licensed as Real Estate Salesperson by the CA Bur of Real Estate. The information contained herein has been obtained from sources we deem reliable. While we have no reason to doubt its accuracy, we do not guarantee it. ©2024 Voit Real Estate Services, Inc. All Rights Reserved. License #01991785

www.VoitCo.com

STADIUM PLAZA BUSINESS PARK

1630 S. SUNKIST STREET, SUITE K

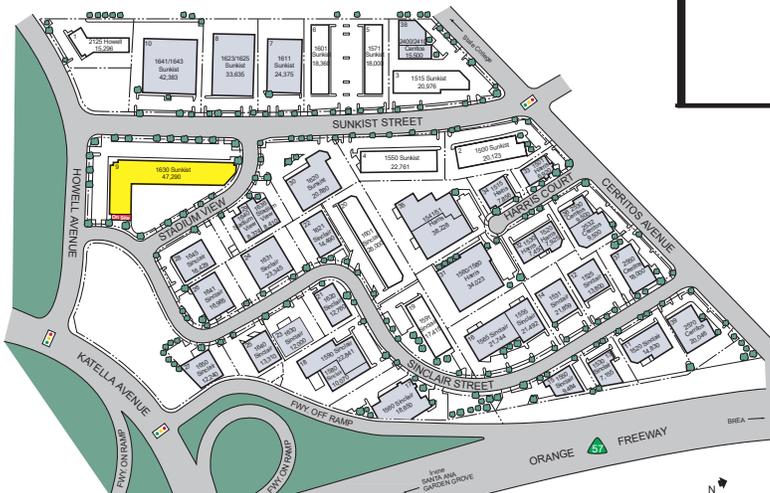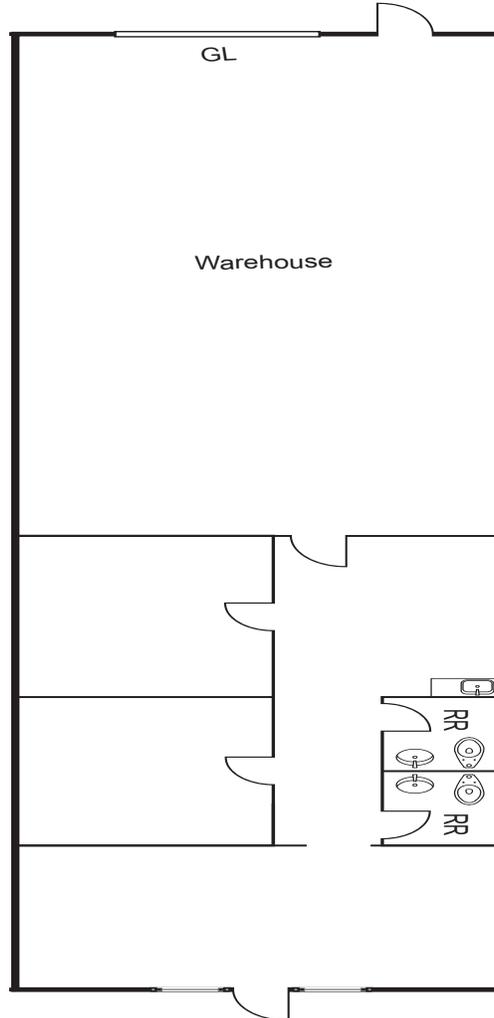

± 1,944 SF

Office: ± 969 SF

Warehouse: ± 975 SF

**Floorplans Not to Scale*

-  Multi-Tenant Buildings
-  On-Site Management

Jason DiRocco

714.935.2305

JDiRocco@voitco.com

Lic. #01842301



REAL ESTATE SERVICES


2400 E. Katella Avenue, Suite 750, Anaheim, CA 92805 | 714.978-7880 • 714.978.9431 Fax

Licensed as Real Estate Salesperson by the CA Bur of Real Estate. The information contained herein has been obtained from sources we deem reliable. While we have no reason to doubt its accuracy, we do not guarantee it. ©2024 Voit Real Estate Services, Inc. All Rights Reserved. License #01991785

www.VoitCo.com

STADIUM PLAZA BUSINESS PARK

1591 S. SINCLAIR, SUITE F

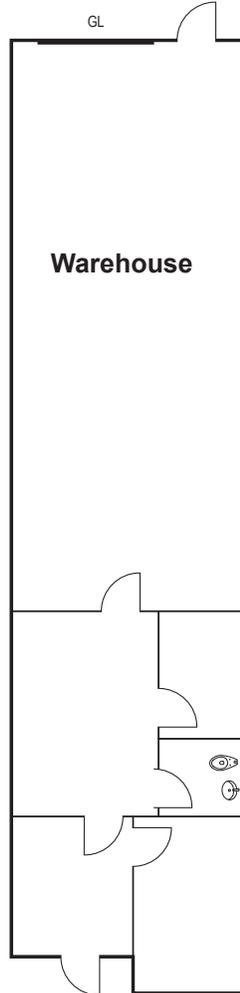

± 2,025 SF
Office: ± 1,060 SF
Warehouse: ± 965 SF
**Floorplans Not to Scale*

-  Multi-Tenant Buildings
-  On-Site Management

Jason DiRocco
714.935.2305
JDiRocco@voitco.com
Lic. #01842301




2400 E. Katella Avenue, Suite 750, Anaheim, CA 92805 | 714.978-7880 • 714.978.9431 Fax

Licensed as Real Estate Salesperson by the CA Bur of Real Estate. The information contained herein has been obtained from sources we deem reliable. While we have no reason to doubt its accuracy, we do not guarantee it. ©2024 Voit Real Estate Services, Inc. All Rights Reserved. License #01991785

www.VoitCo.com

STADIUM PLAZA BUSINESS PARK

1601 S. SINCLAIR STREET, SUITE H

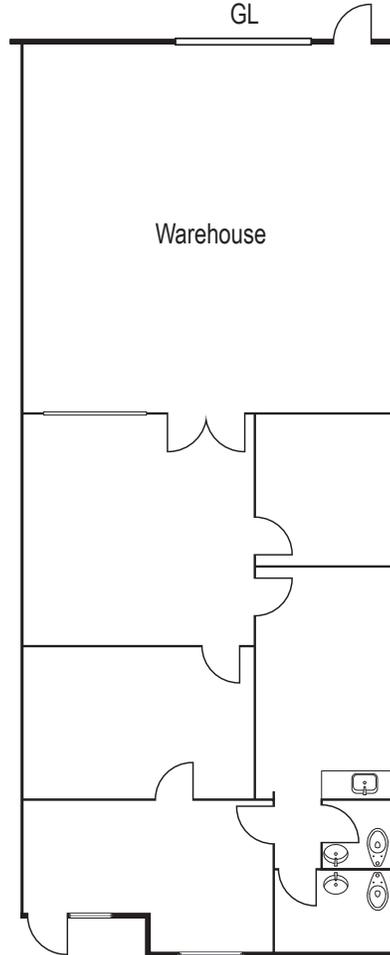

± 2,175 SF
Office: ± 1,346 SF
Warehouse: ± 829 SF

**Floorplans Not to Scale*

-  Multi-Tenant Buildings
-  On-Site Management

Jason DiRocco
714.935.2305
JDiRocco@voitco.com
Lic. #01842301




2400 E. Katella Avenue, Suite 750, Anaheim, CA 92805 | 714.978-7880 • 714.978.9431 Fax

Licensed as Real Estate Salesperson by the CA Bur of Real Estate. The information contained herein has been obtained from sources we deem reliable. While we have no reason to doubt its accuracy, we do not guarantee it. ©2024 Voit Real Estate Services, Inc. All Rights Reserved. License #01991785

www.VoitCo.com

STADIUM PLAZA BUSINESS PARK

2125 HOWELL AVENUE , SUITE G

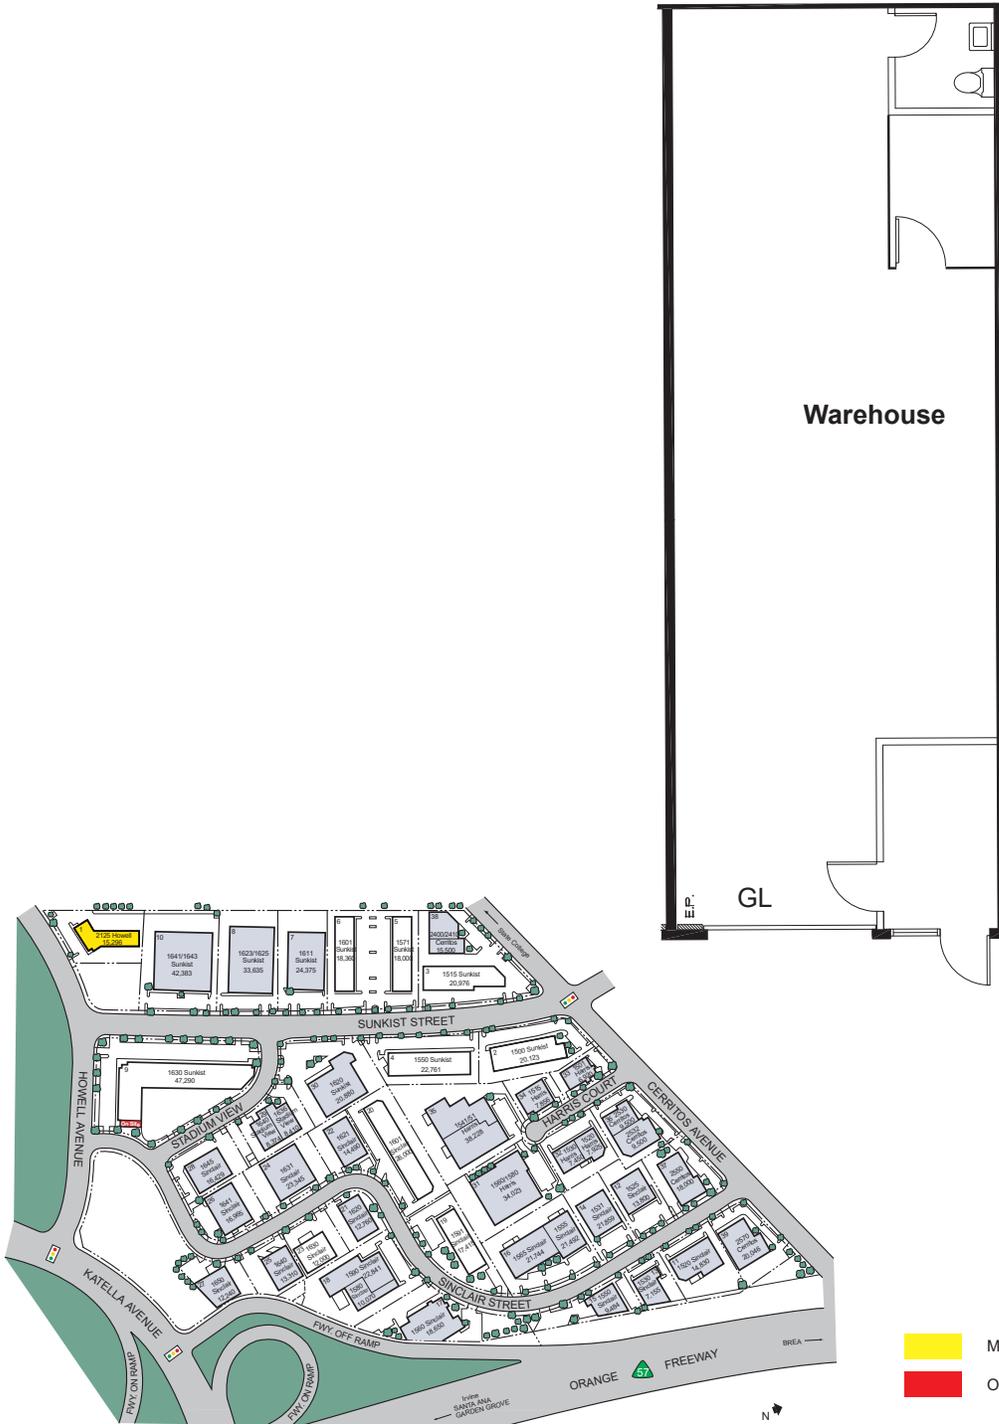

± 1,200 SF
Office: ± 143 SF
Warehouse: ± 1,056 SF
**Floorplans Not to Scale*

-  Multi-Tenant Buildings
-  On-Site Management

Jason DiRocco
714.935.2305
JD@voitco.com
Lic. #01842301



2400 E. Katella Avenue, Suite 750, Anaheim, CA 92805 | 714.978-7880 • 714.978.9431 Fax

Licensed as Real Estate Salesperson by the CA Bur of Real Estate. The information contained herein has been obtained from sources we deem reliable. While we have no reason to doubt its accuracy, we do not guarantee it. ©2024 Voit Real Estate Services, Inc. All Rights Reserved. License #01991785

www.VoitCo.com