


NORTH

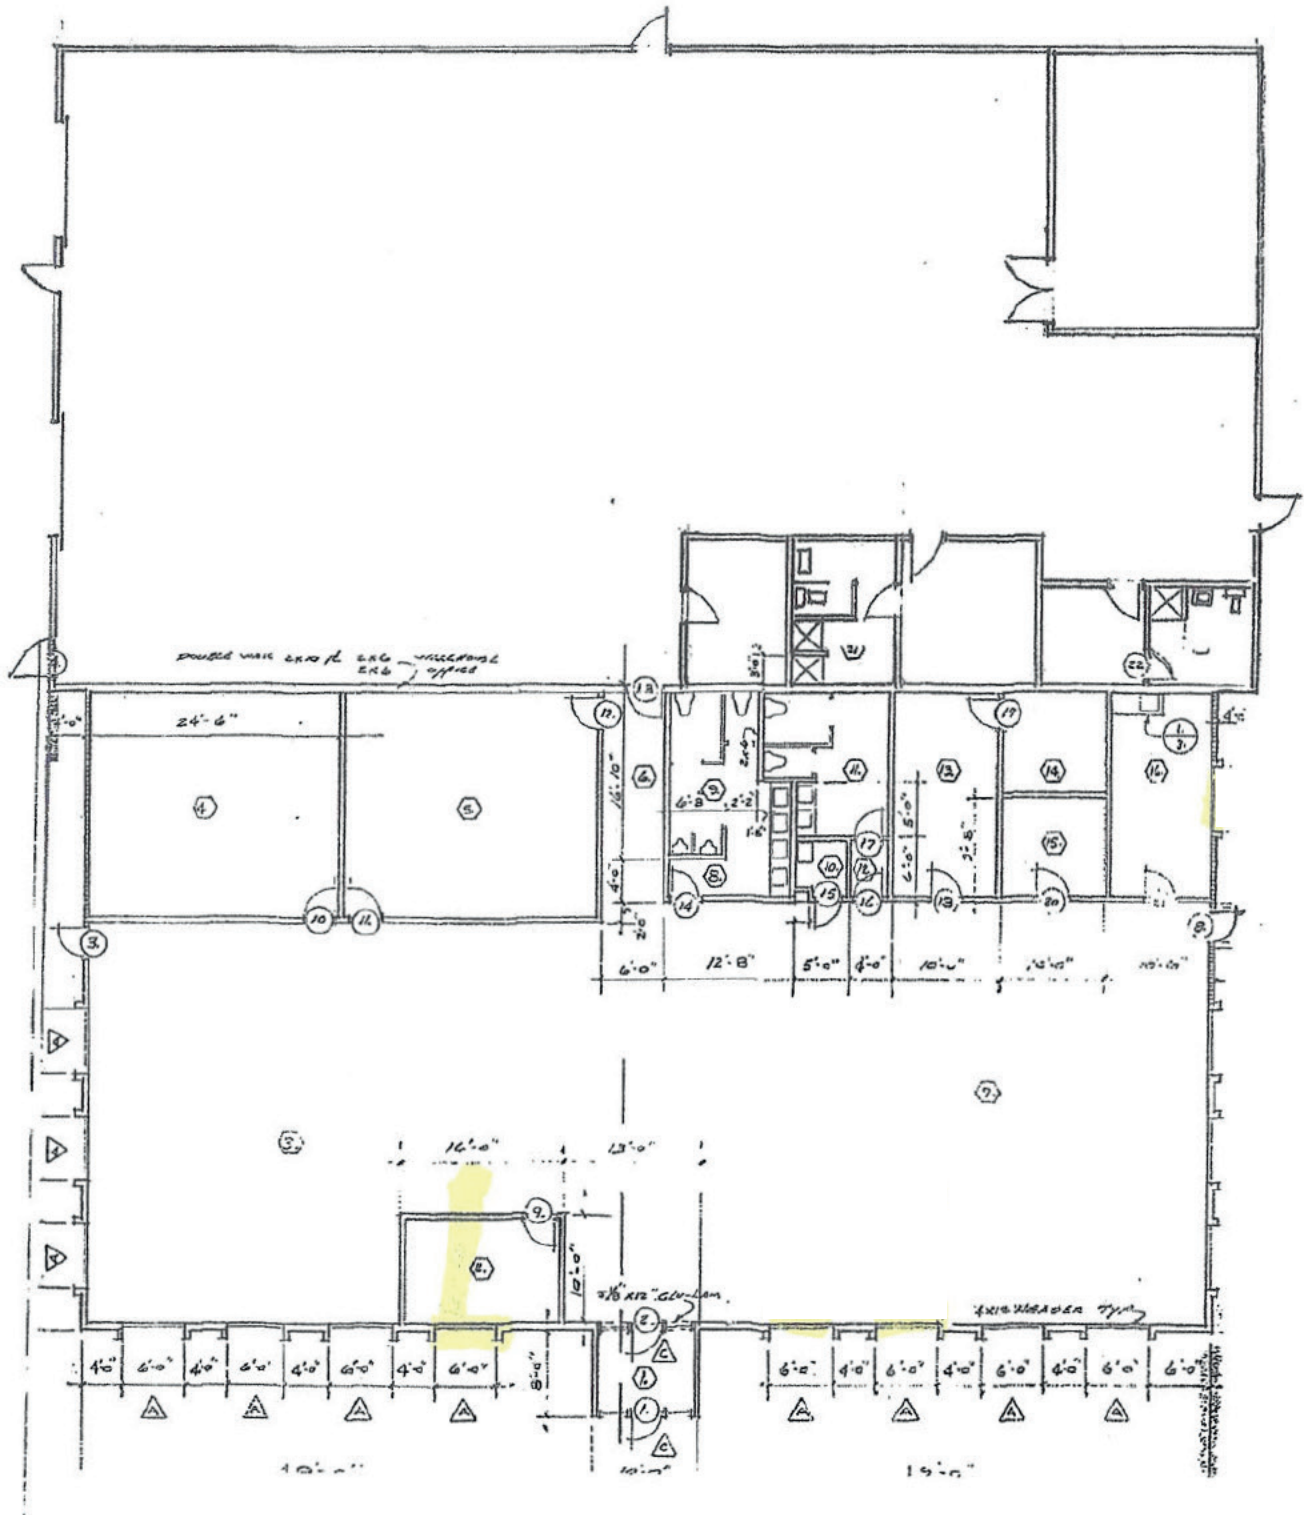

4 WINDOWS REPLACED
12-2000

BLM BUILDING
TILLAMOOK OR.



4610 THIRD STREET