

FOR LEASE

PROFESSIONAL OFFICE SUITES

6336 GREENWICH DR. • SAN DIEGO CA 92122



± 1,368 RSF AVAILABLE



858.360.3000 | caacre.com

MATTHEW MONTERROSO
Senior Vice President
Matt@caacre.com
DRE Lic # 02073919


This information above was obtained from sources deemed reliable. No warranties or representations, expressed or implied, are made as to the accuracy of the information contained herein, and same is submitted subject to errors, omissions, change of price, rental or other conditions, withdrawal without notice, and to any special listing conditions imposed by our principals. This information is given with the understanding that all negotiations relating to the purchase, renting or leasing of the property described herein shall be completed through Commercial Real Estate Advisors.

FOR LEASE

PROFESSIONAL OFFICE SUITES

6336 GREENWICH DR. • SAN DIEGO CA 92122

SITE PLAN

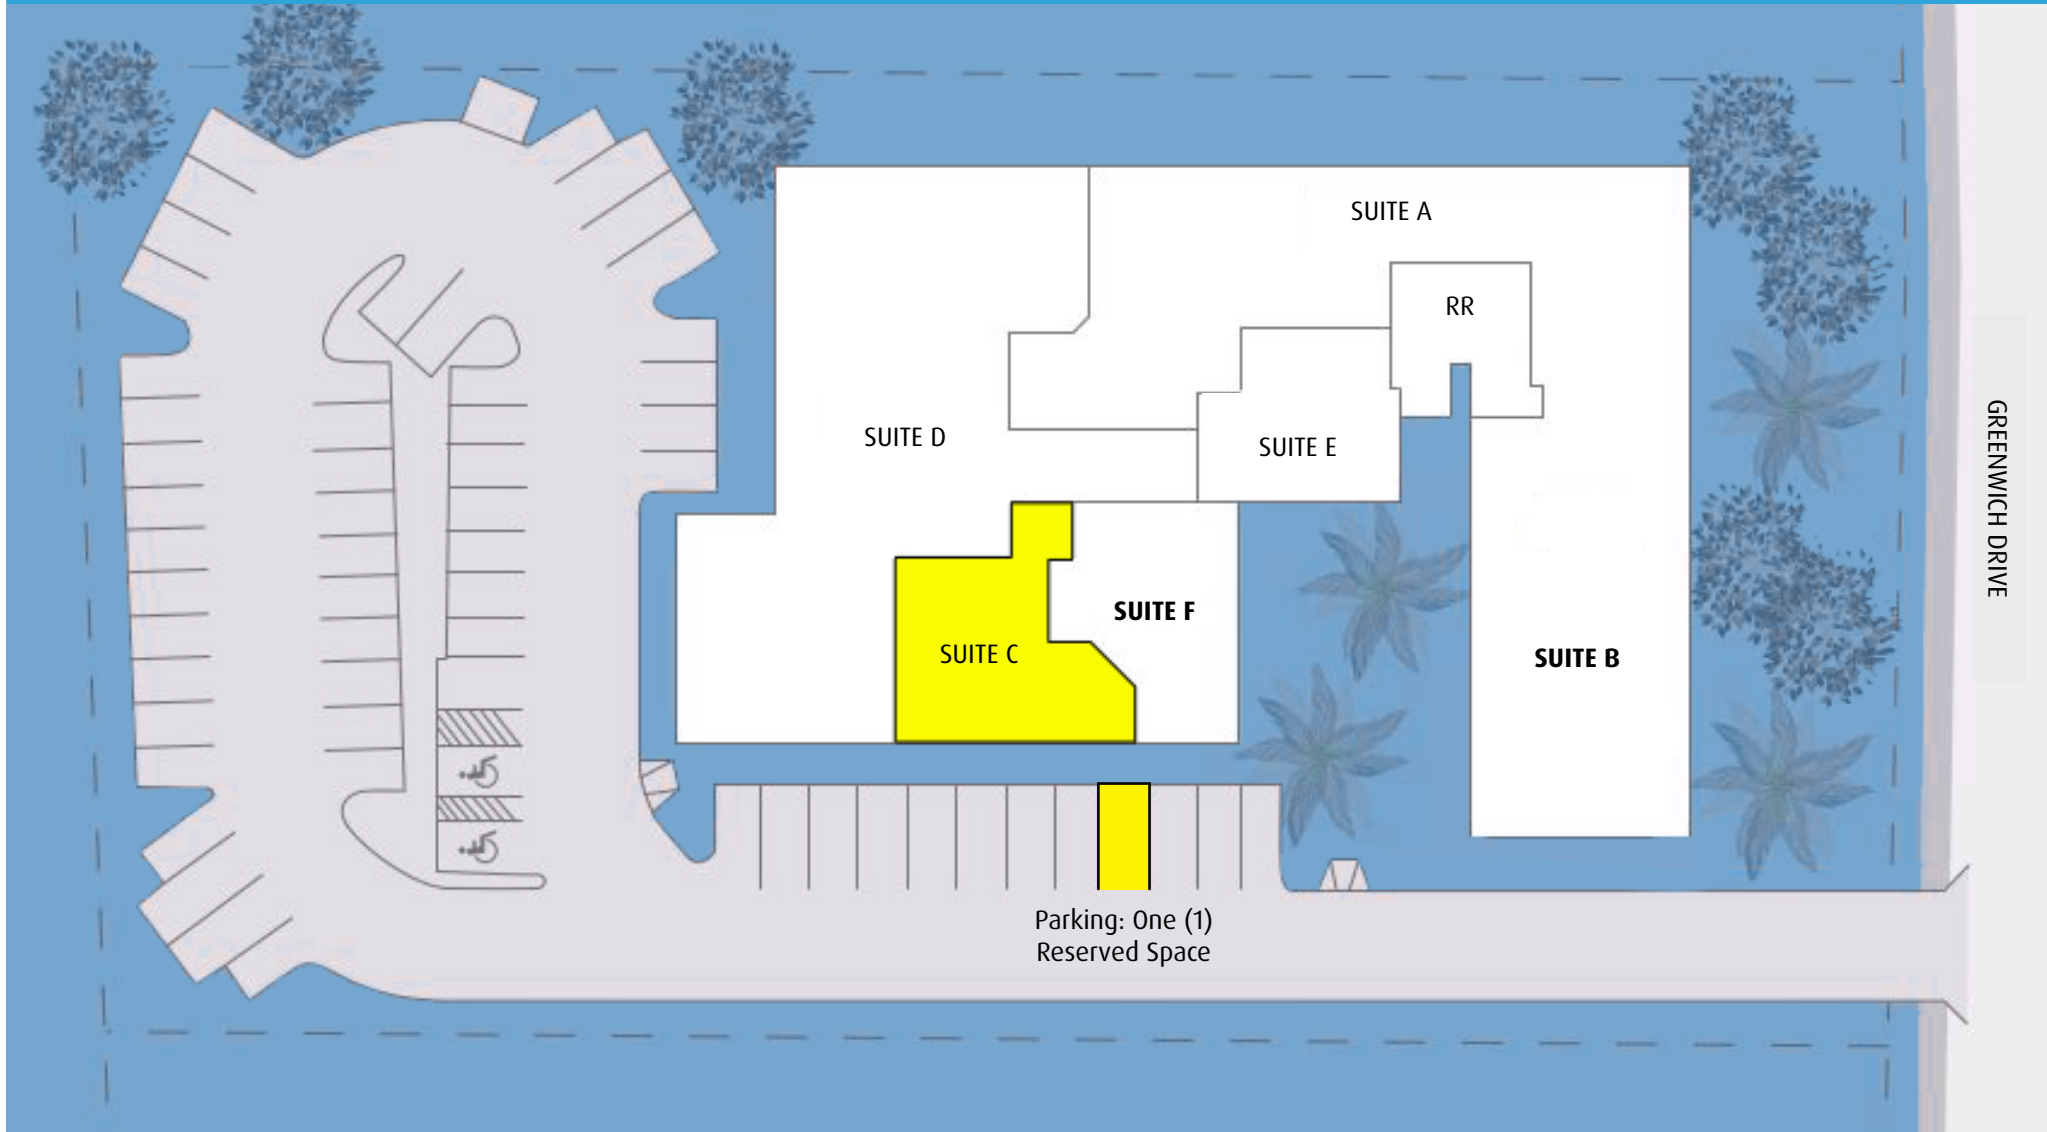


FOR LEASE

PROFESSIONAL OFFICE SUITES

6336 GREENWICH DR. • SAN DIEGO CA 92122

SUITE C

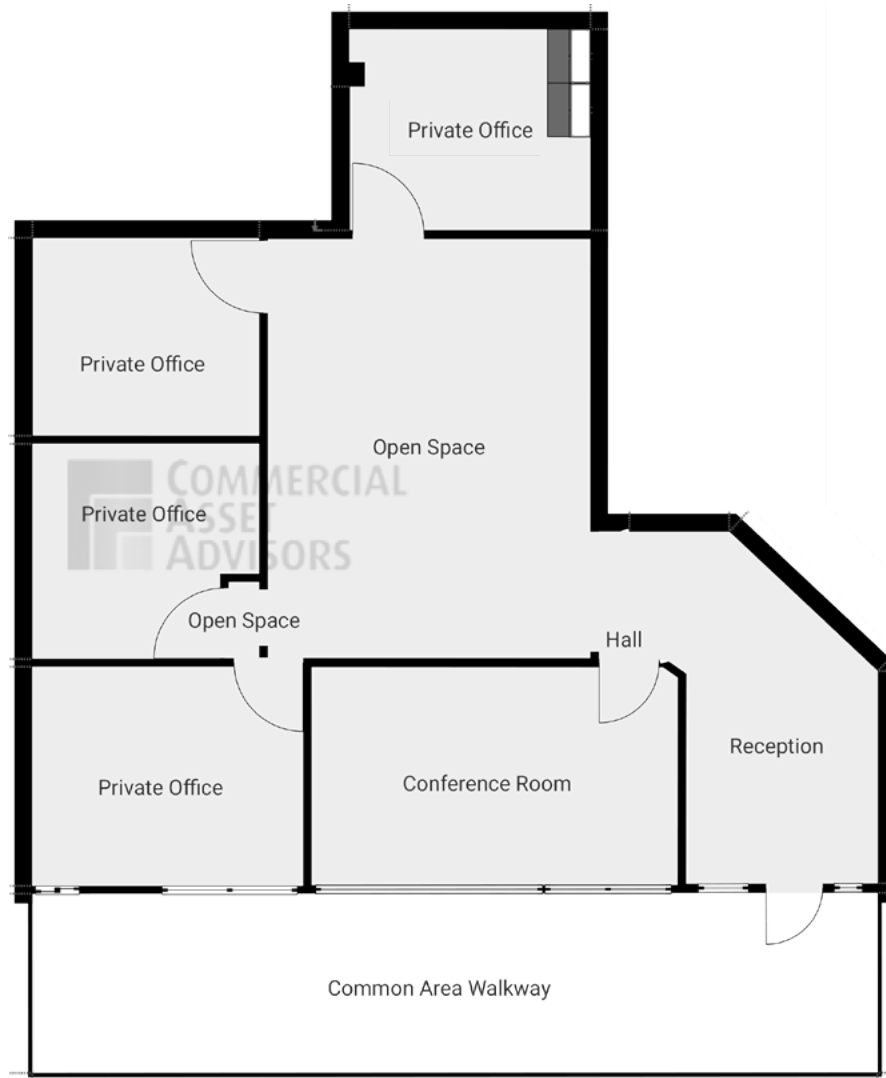

(Not to scale, for illustrative purpose only.)

±1,368 SF


- Available with 60 Days Notice
- Unique and Operable Windows
- \$2.33/SF + Utilities
- Ask About Available Furniture Options



FOR LEASE

PROFESSIONAL OFFICE SUITES

6336 GREENWICH DR. • SAN DIEGO CA 92122

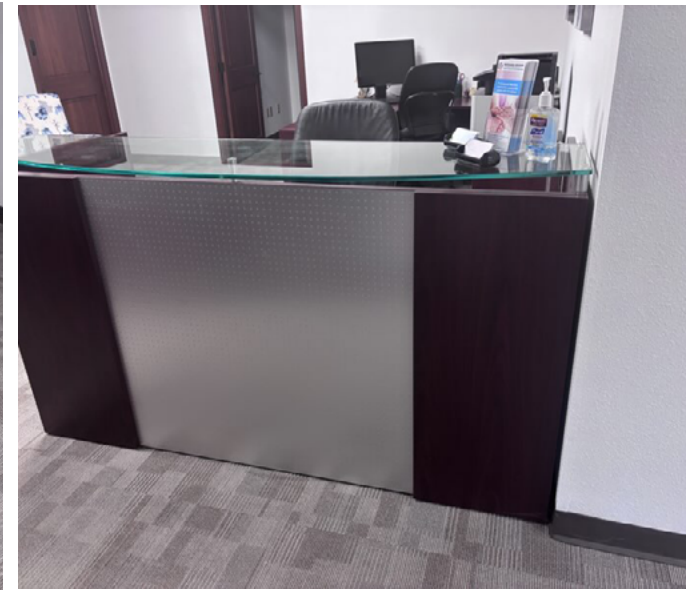

858. 360. 3000 | caacre.com



This information above was obtained from sources deemed reliable. No warranties or representations, expressed or implied, are made as to the accuracy of the information contained herein, and same is submitted subject errors, omissions, change of price, rental or other conditions, withdrawal without notice, and to any special listing conditions imposed by our principals. This information is given with the understanding that all negotiations relating to the purchase, renting or leasing of the property described herein shall be conducted through Commercial Asset Advisors.

FOR LEASE

PROFESSIONAL OFFICE SUITES

6336 GREENWICH DR. • SAN DIEGO CA 92122



858. 360. 3000 | caacre.com

MATTHEW MONTERROSO
Senior Vice President
Matt@caacre.com
DRE Lic # 02073919