



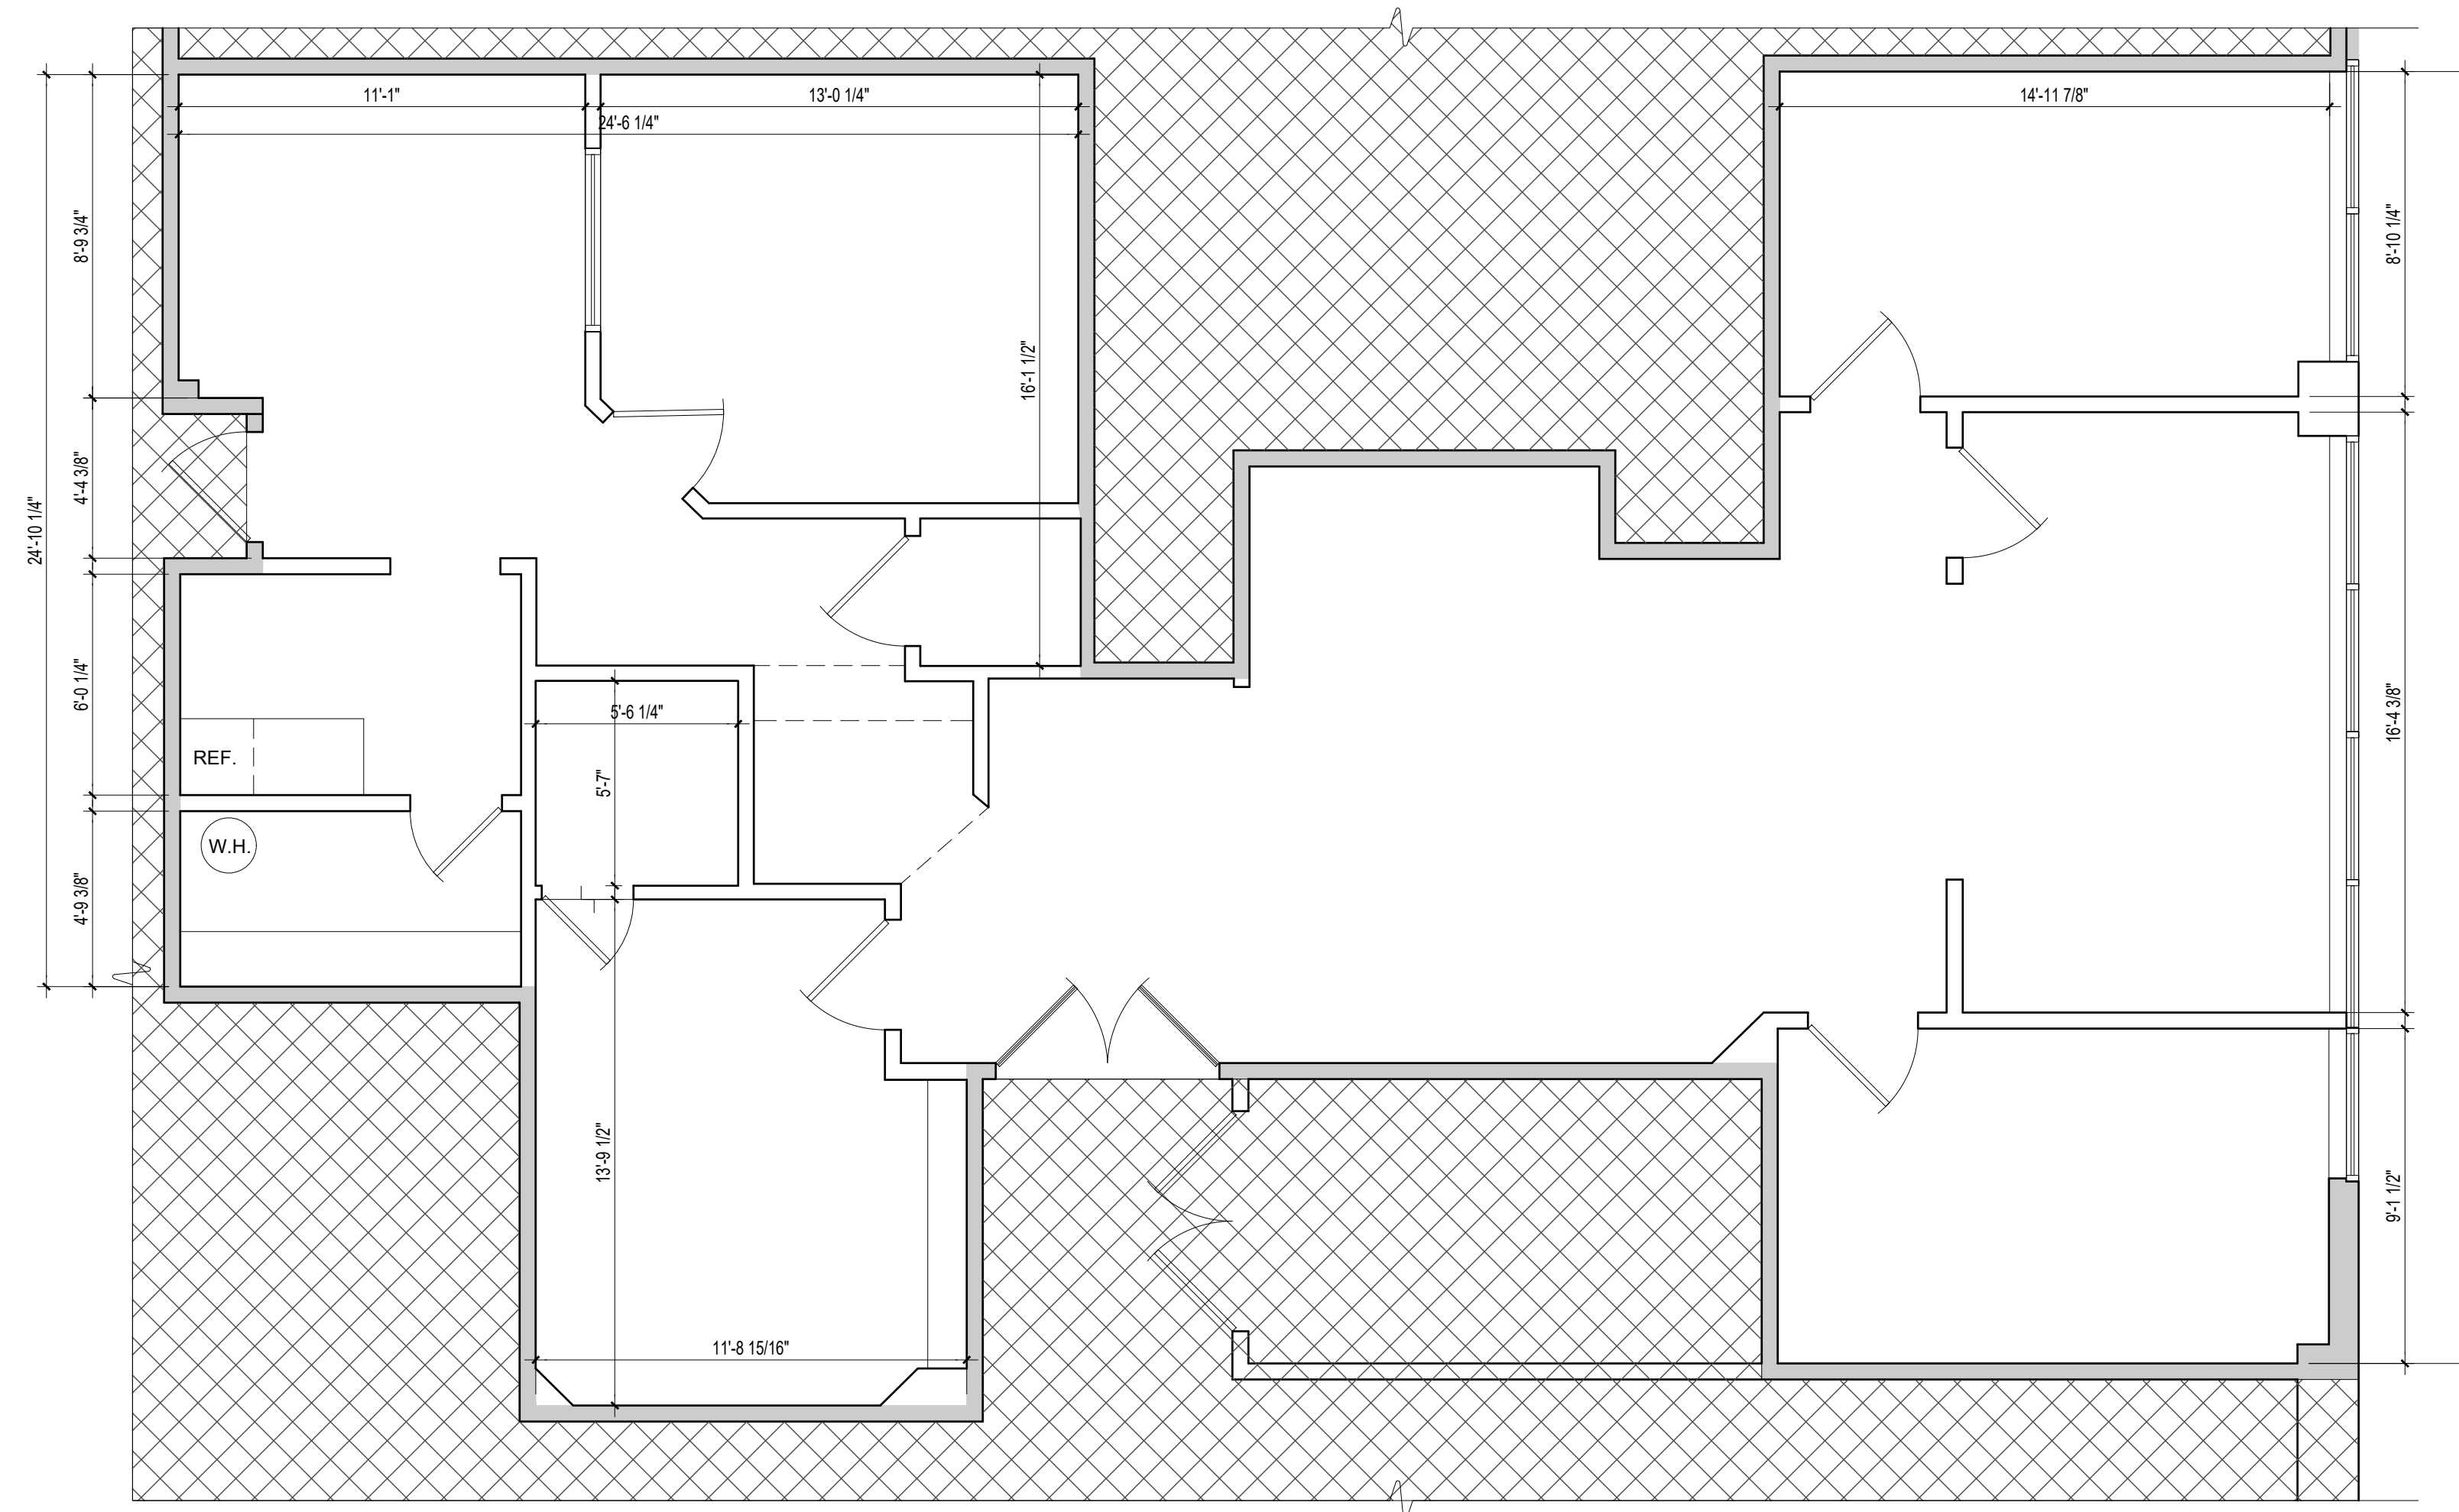


2 Site Map
A1.01 SCALE: NTS

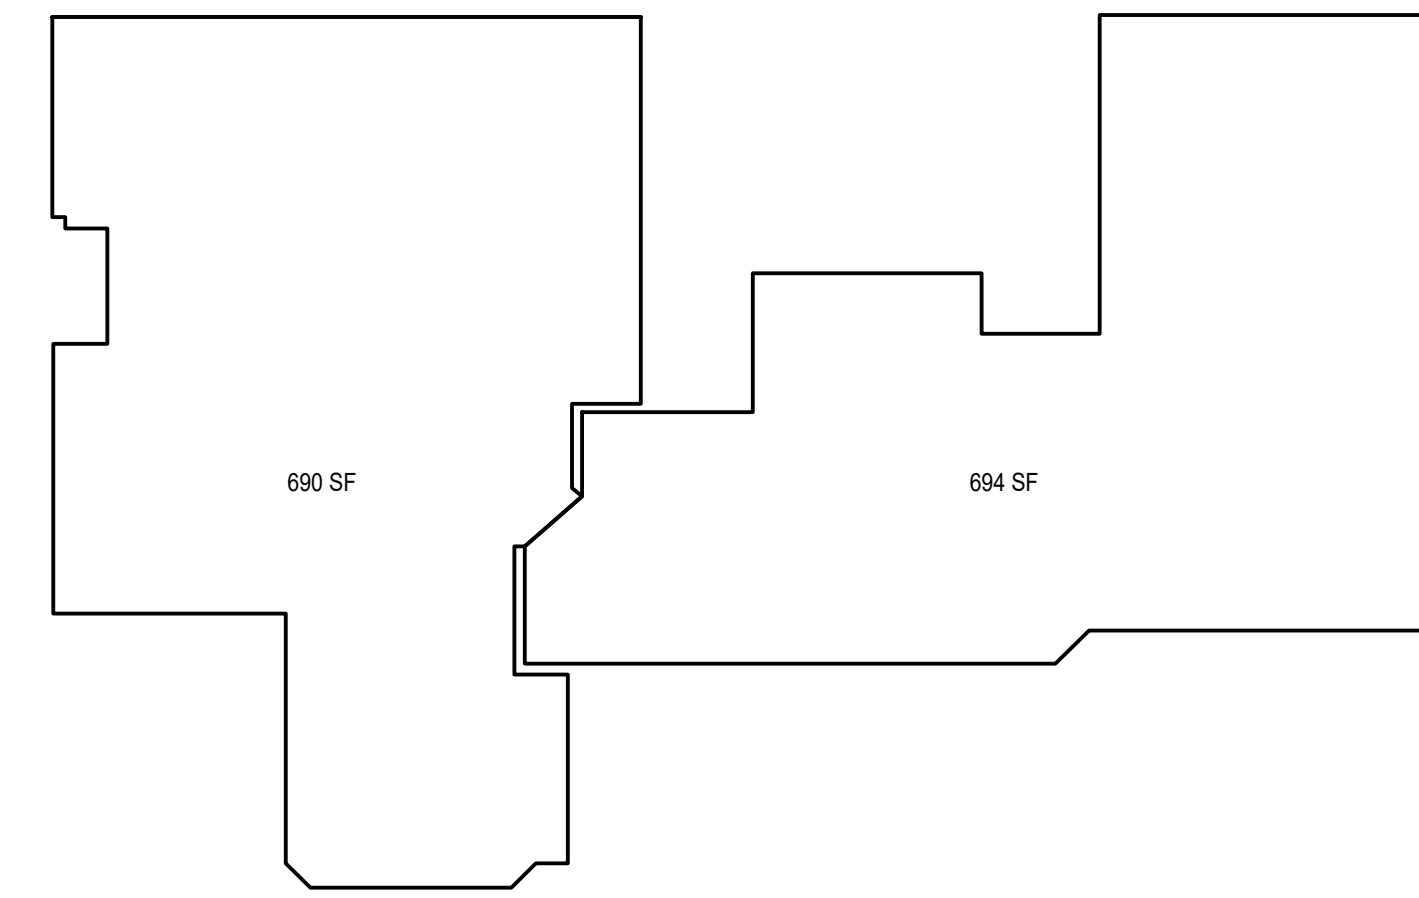

LEGEND:

-  DEMISING WALL
-  NOT IN SCOPE OF WORK
-  ABOVE/BELOW



1 Suite 117 (Second Floor)
A1.01 SCALE: 1/4" = 1'-0"



DKC Architecture and Design

236 N. 22nd Street
Kenilworth, NJ 07033
Tel.: 908.377.9524

Daniel K. Chelchowski, RA
NJ License No. 21A102187200
NY License No. 045037

Not For Construction

PROJECT NAME:

ANH Management
28 W. Grand Ave.
Montvale, NJ 07645

Block: 2401
Lot: 02

PROJECT NUMBER:
2023.033

NO.	REVISIONS	DATE

Layout

DRAWING TITLE:
Suite 117

DATE: 11.19.2023

SCALE: As Noted

SHEET:

A1.01



DKC Architecture and Design

236 N. 22nd Street
Kenilworth, NJ 07033
Tel.: 908.377.9524

Daniel K. Chelchowski, RA
NJ License No. 21A102187200
NY License No. 045037

Not For Construction

PROJECT NAME:

ANH Management

28 W. Grand Ave.
Montvale, NJ 07645

Block: 2401
Lot: 02

PROJECT NUMBER:
2023.033

NO.	REVISIONS	DATE

Layout


DRAWING TITLE:
Suite 005

DATE: 11.19.2023


SCALE: As Noted

SHEET:

A1.01

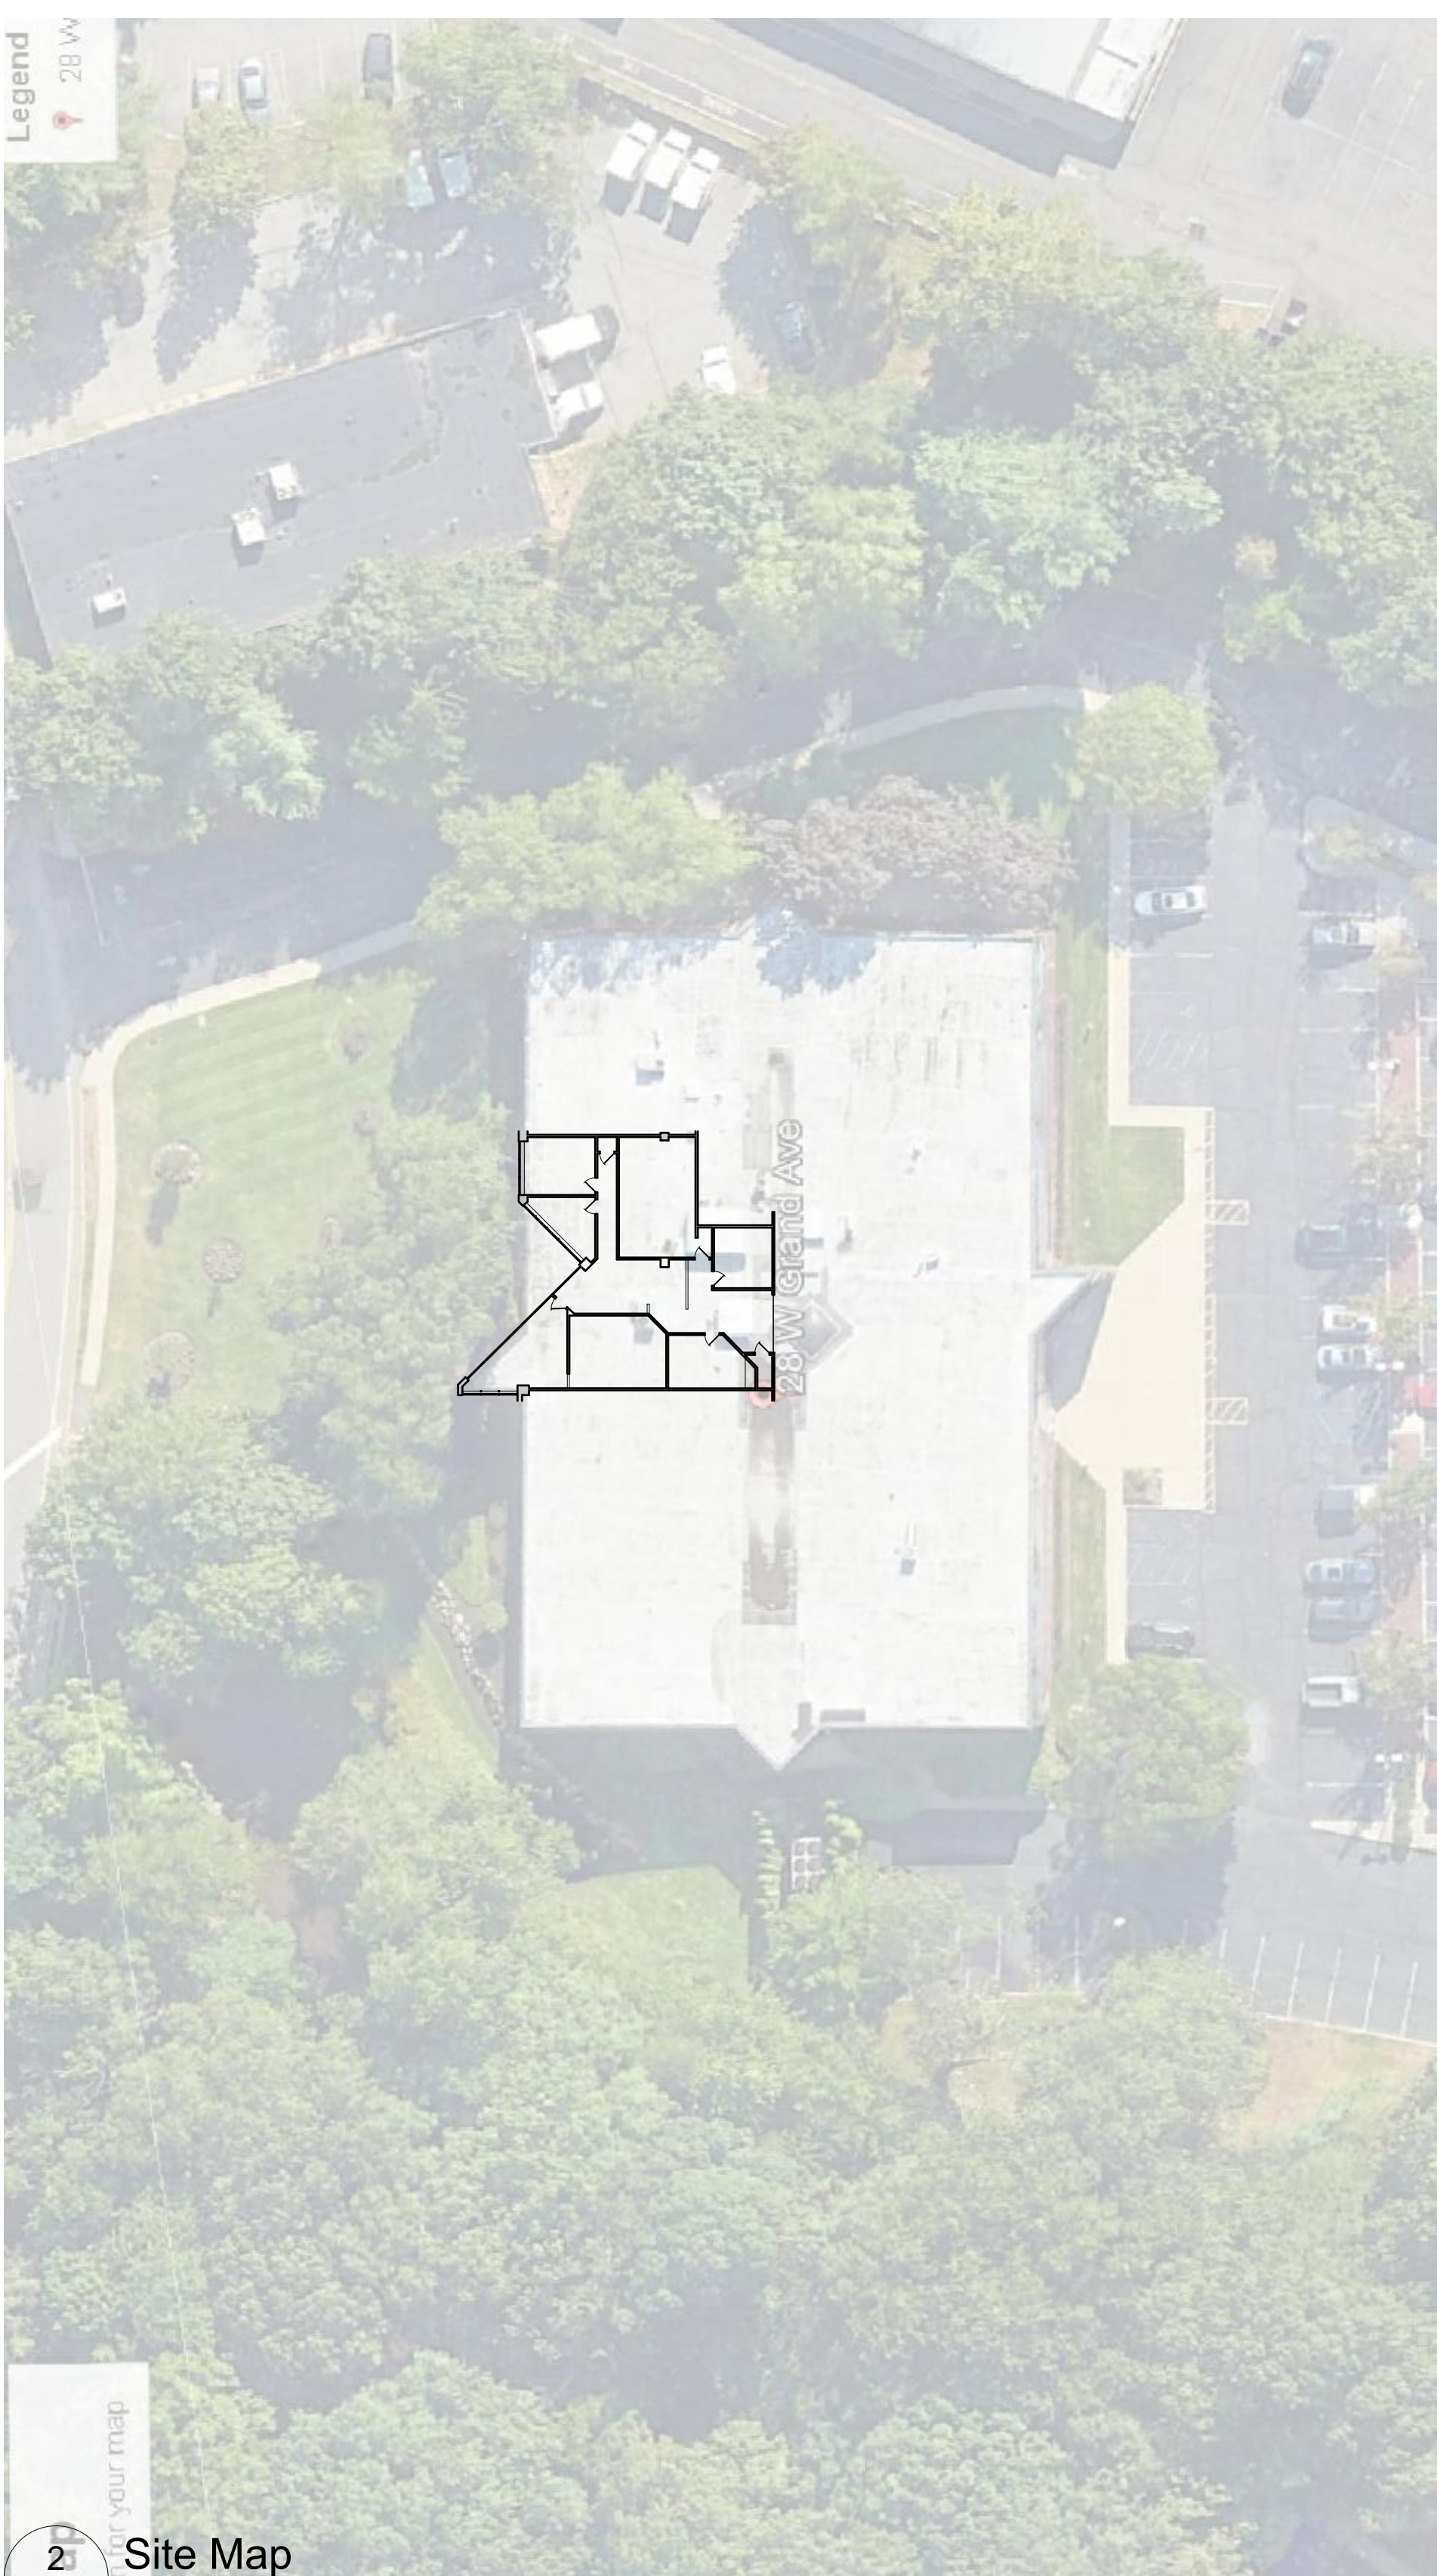


2 Site Map
A1.01 SCALE: NTS

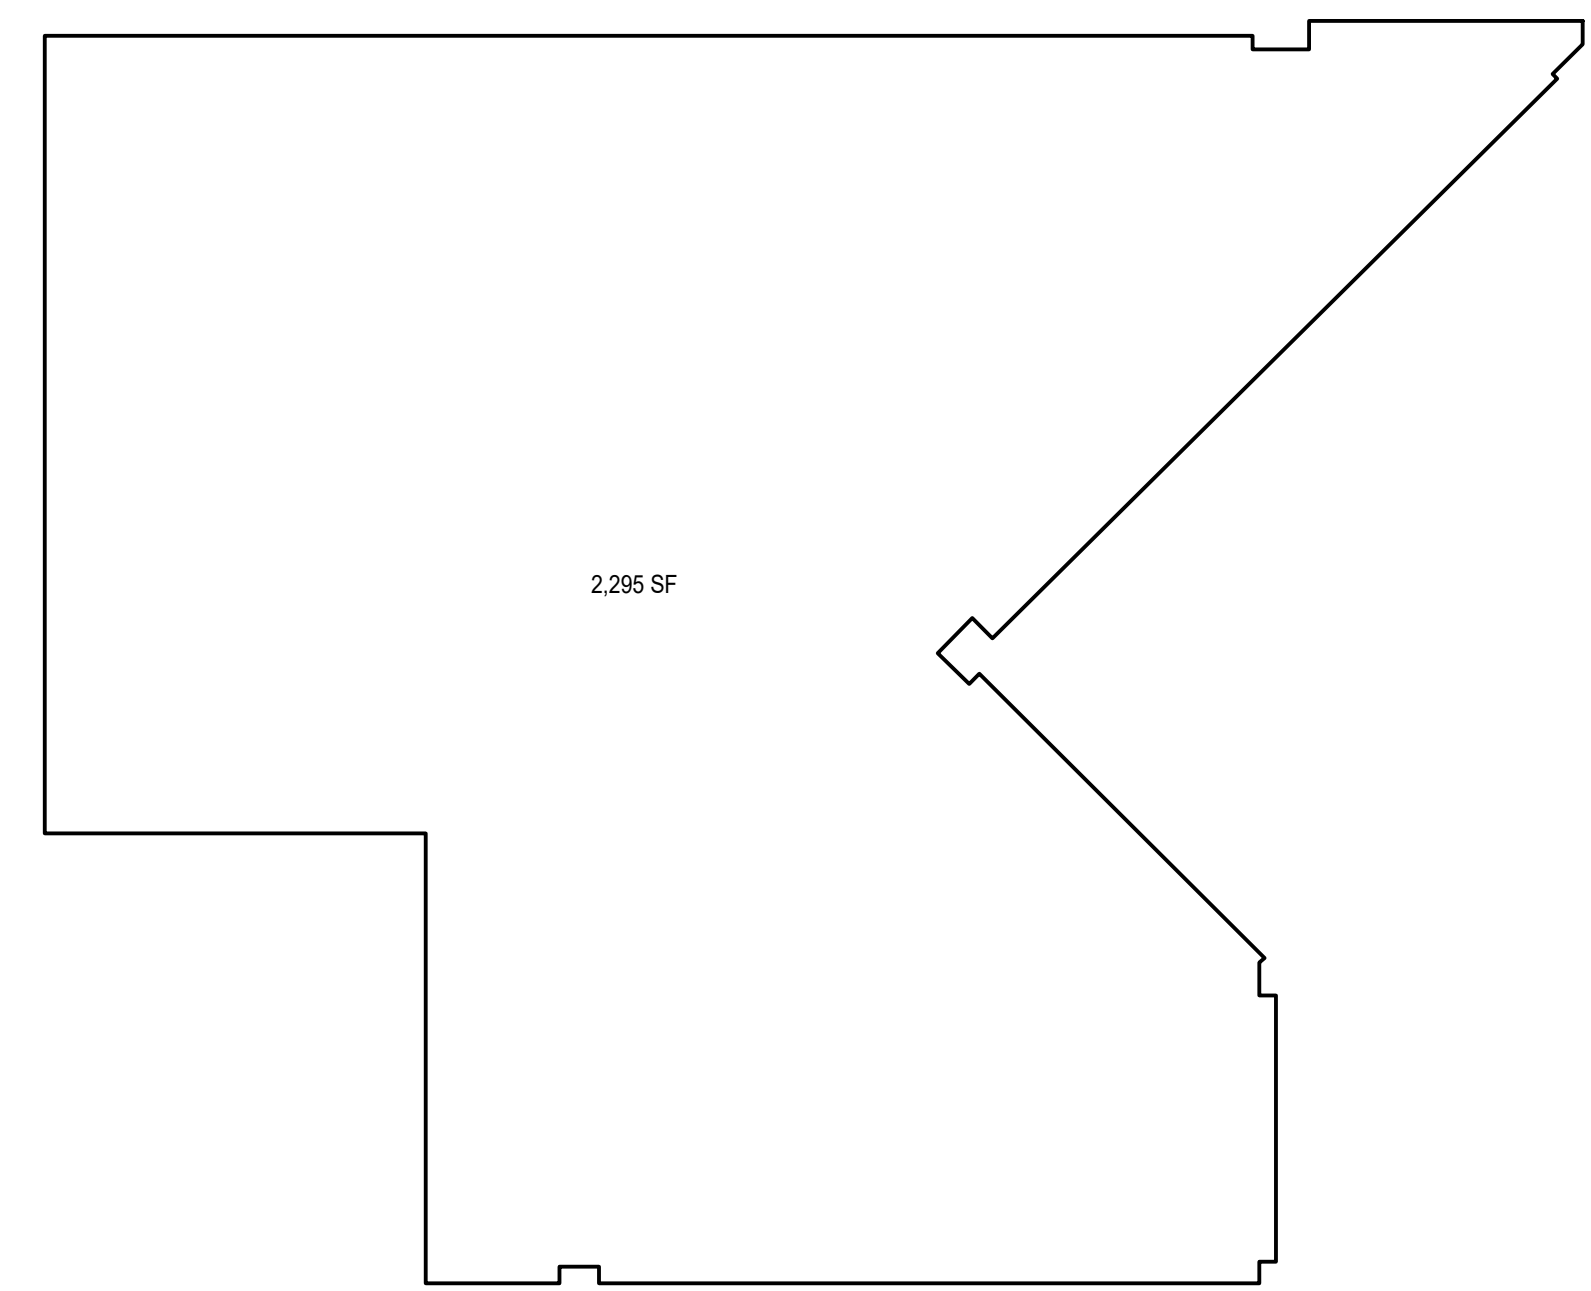

LEGEND:

- DEMISING WALL
- NOT IN SCOPE OF WORK
- ABOVE/ BELOW

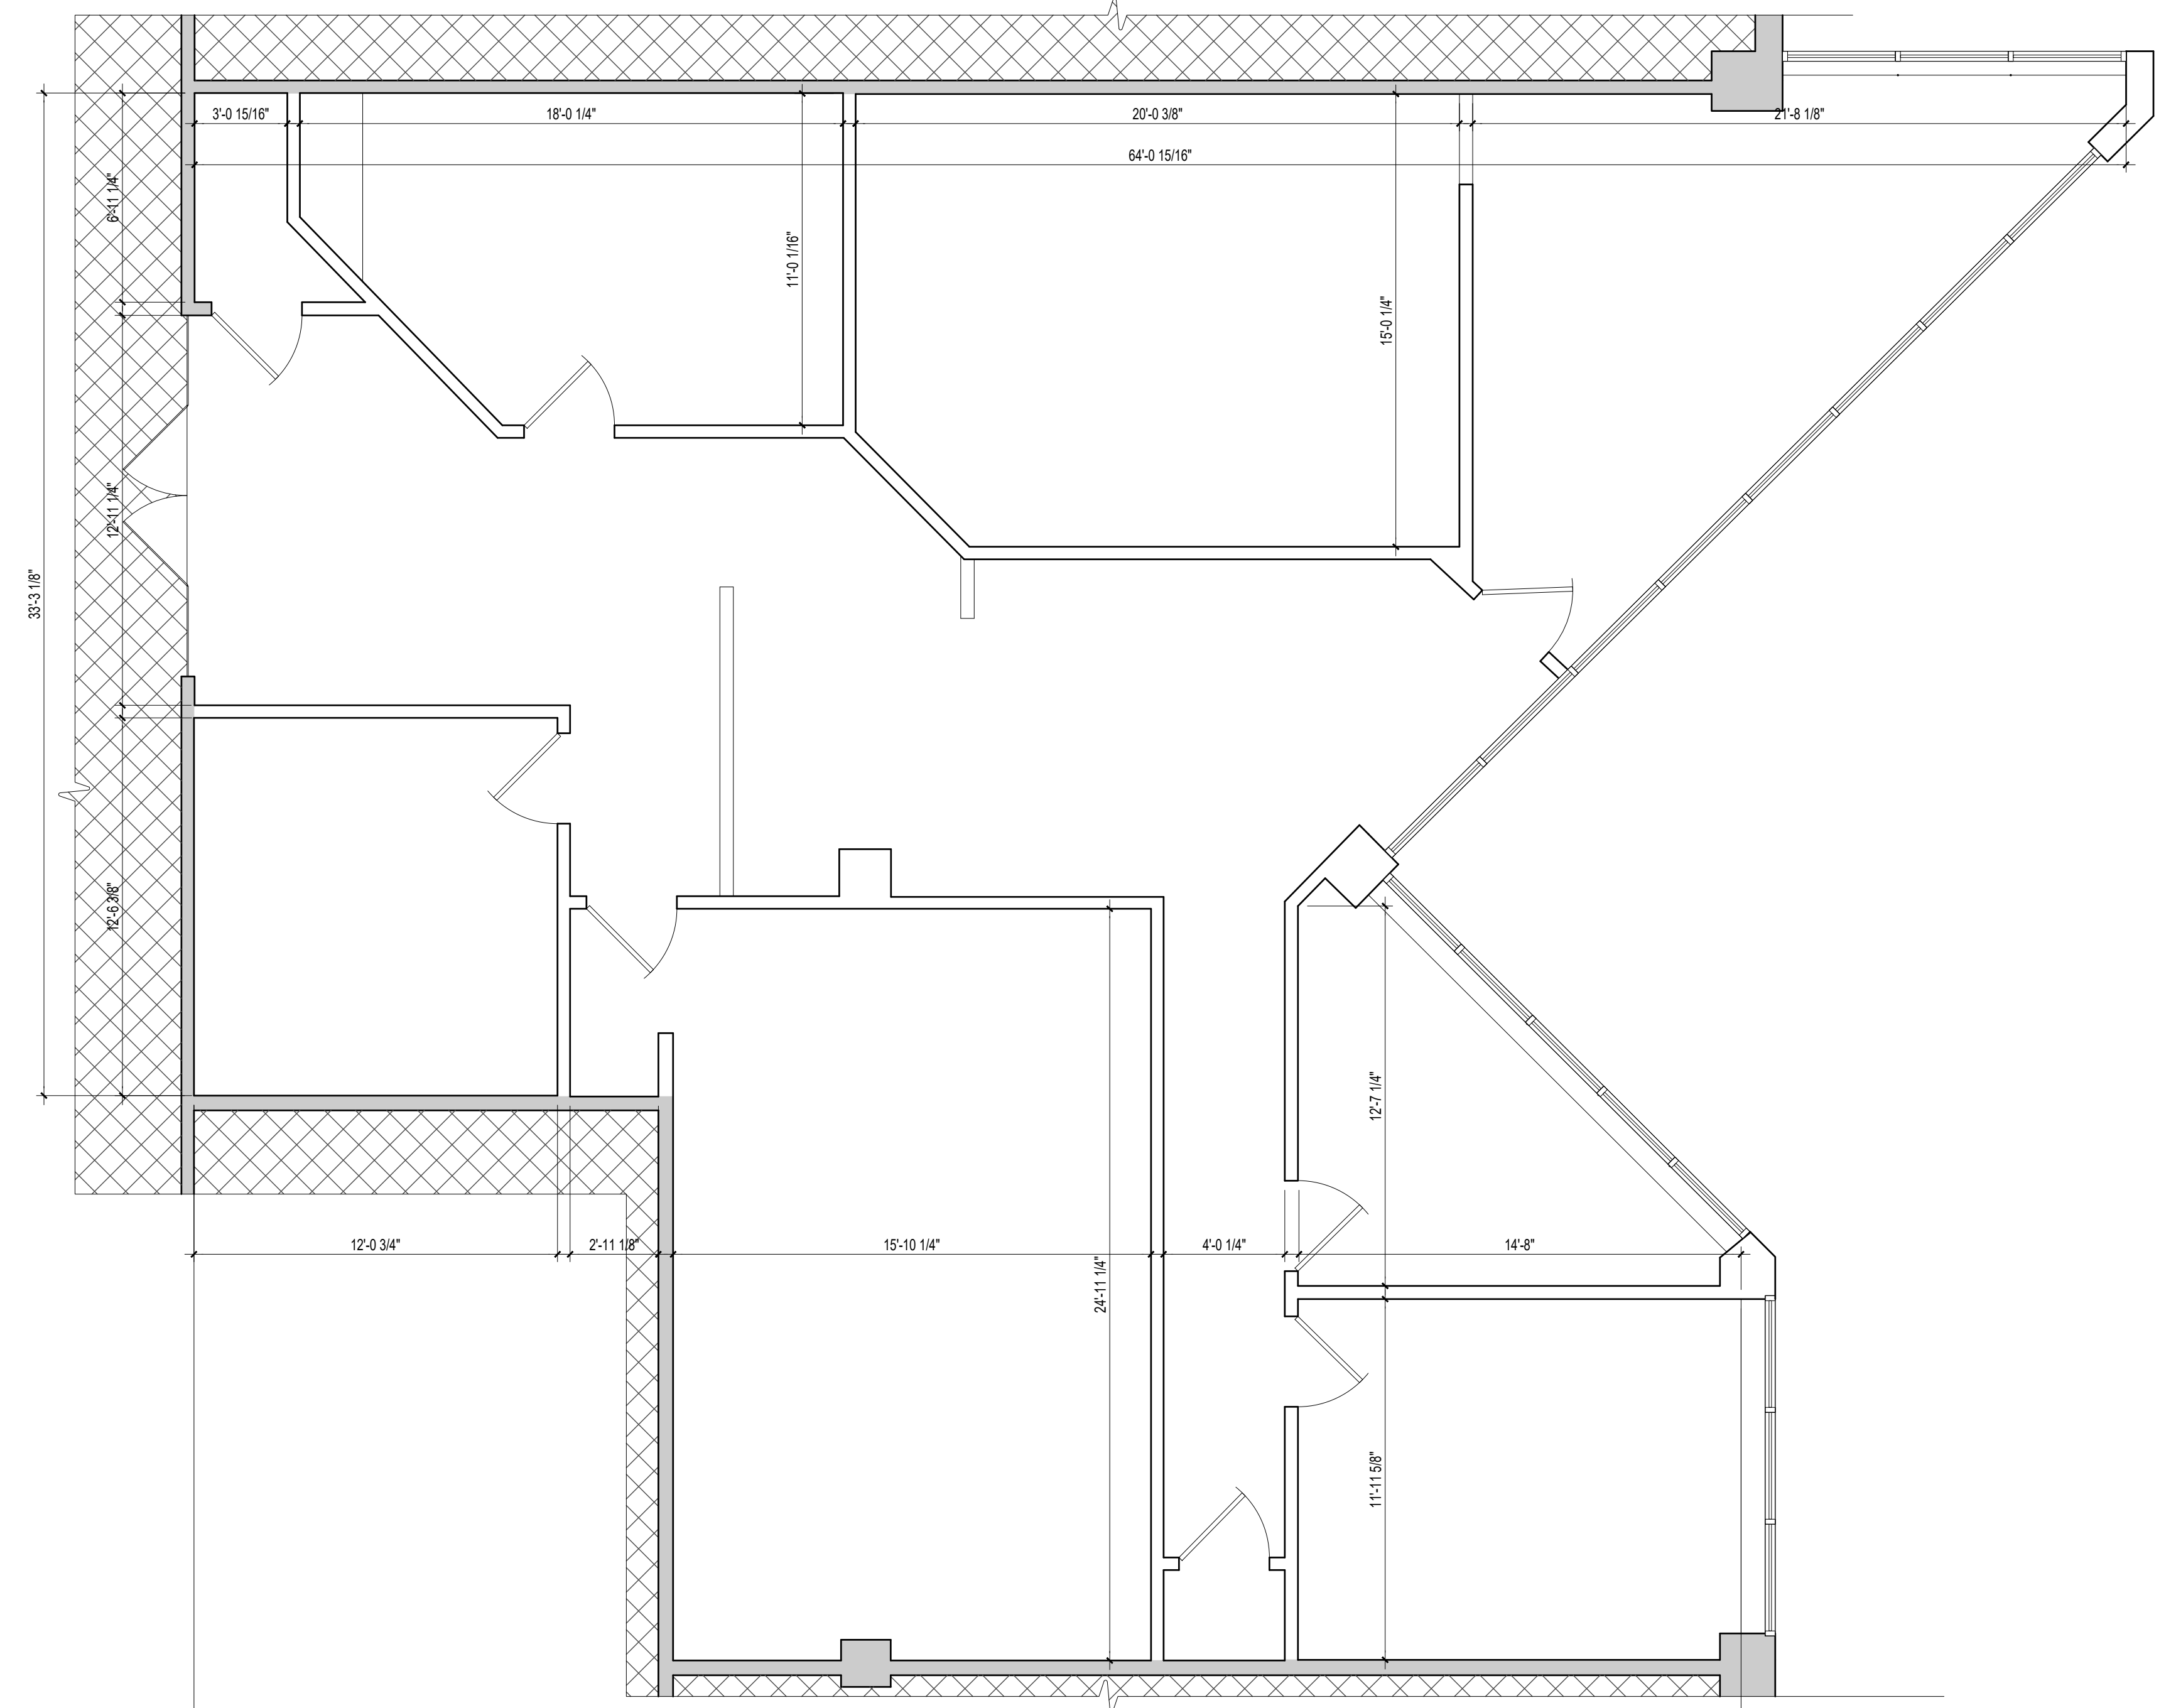

1 Suite 5 (First Floor)
A1.01 SCALE: 1/4" = 1'-0"