

5401
Live Oak Ave

Live Oak Ave
Live Oak Ave

For Lease | $\pm 1,650$ SF

Office/Warehouse with Yard Available

5401 Live Oak Avenue | Oakley, CA

Property Summary



$\pm 1,050$ SF
Office Area



± 600 SF
Warehouse/
Storage



$\pm 10,000$ SF
Secured Yard
Area



Available
immediately



Located on Live
Oak off of Hwy 4



Perfect for
Contractors &
Engineers



Accelerating success.

Contact Brokers

Bill Hillis, SIOR

Senior Vice President

+1 925 785 3000

bill.hillis@colliers.com

CA Lic. 01262007

Curt Scheve, SIOR

Executive Vice President


+1 510 710 8285

curt.scheve@colliers.com

CA Lic. 00916122

5401 Live Oak Avenue | Oakley, CA


Site Plan

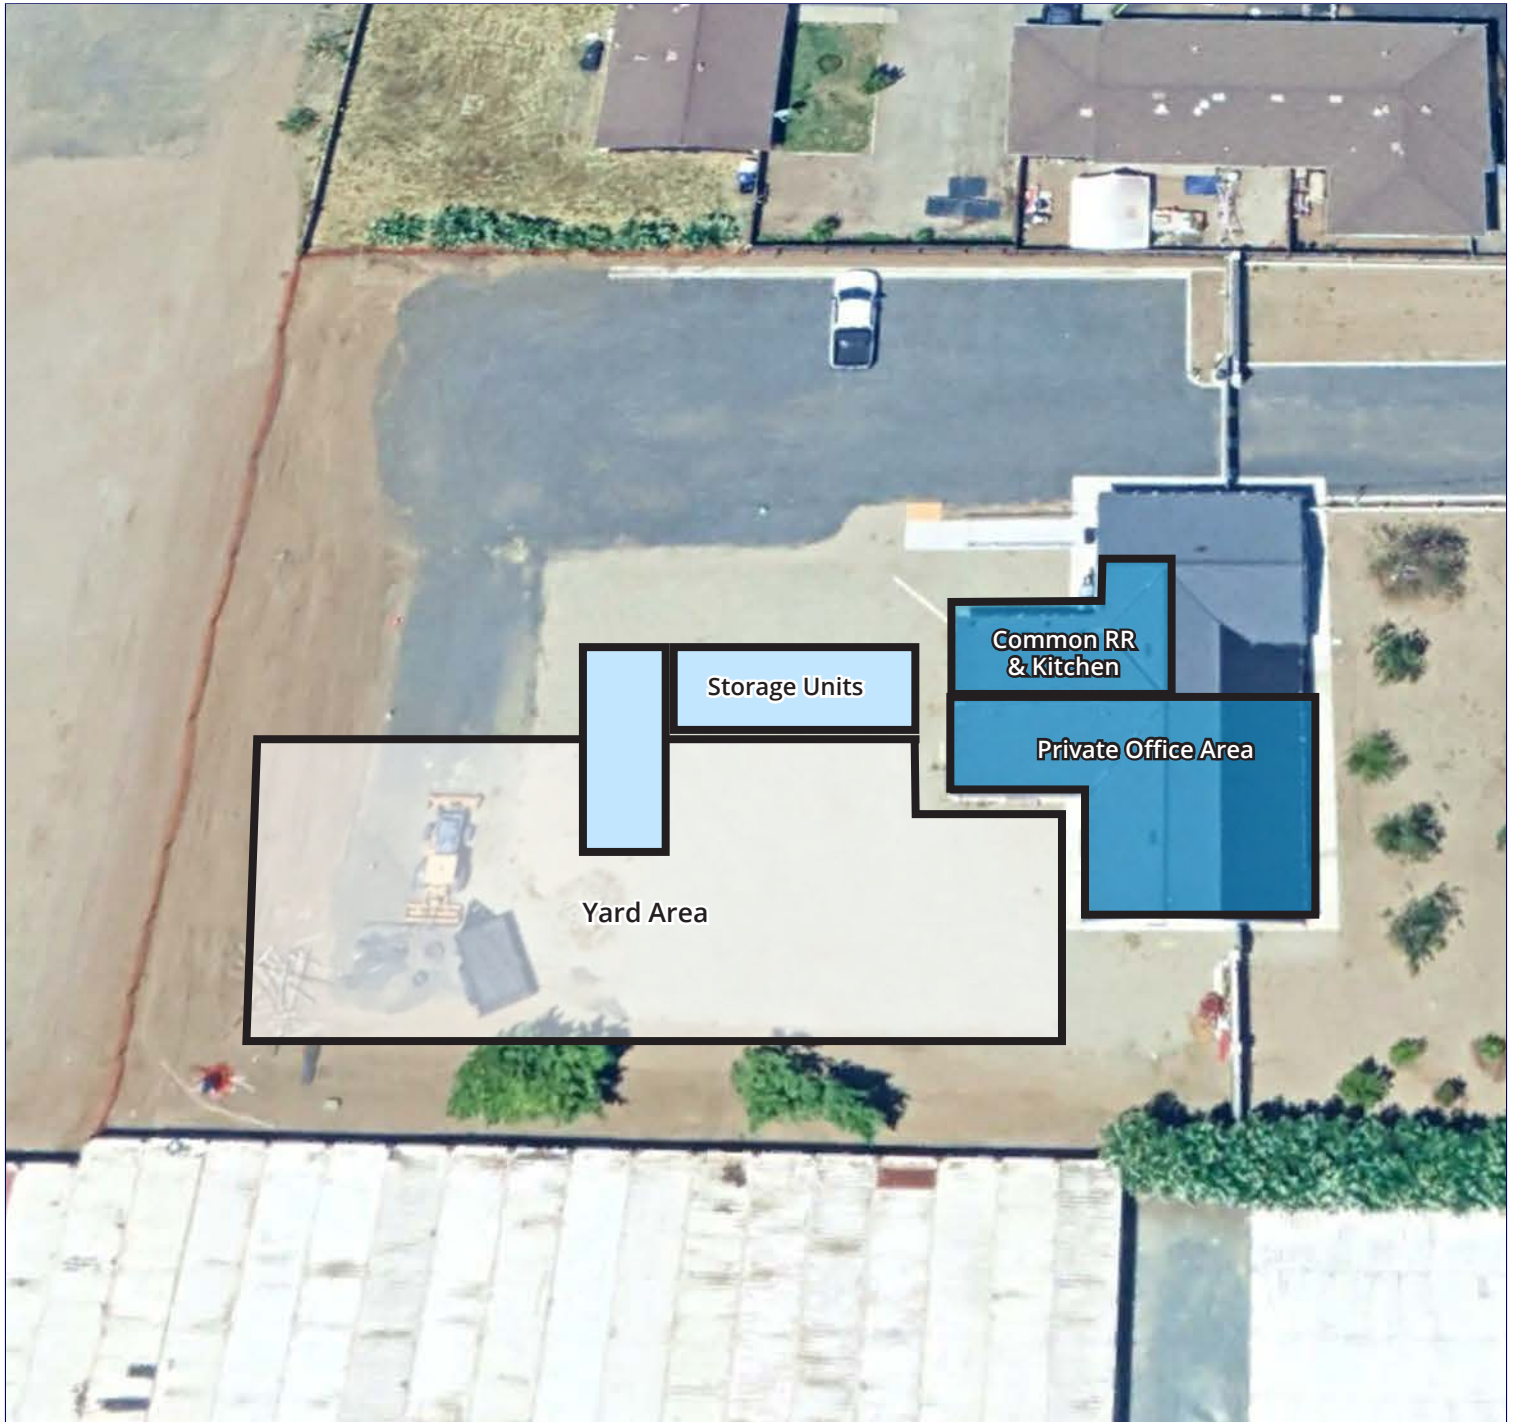

**Drawing not to scale*

5401 Live Oak Avenue | Oakley, CA

Floor Plan

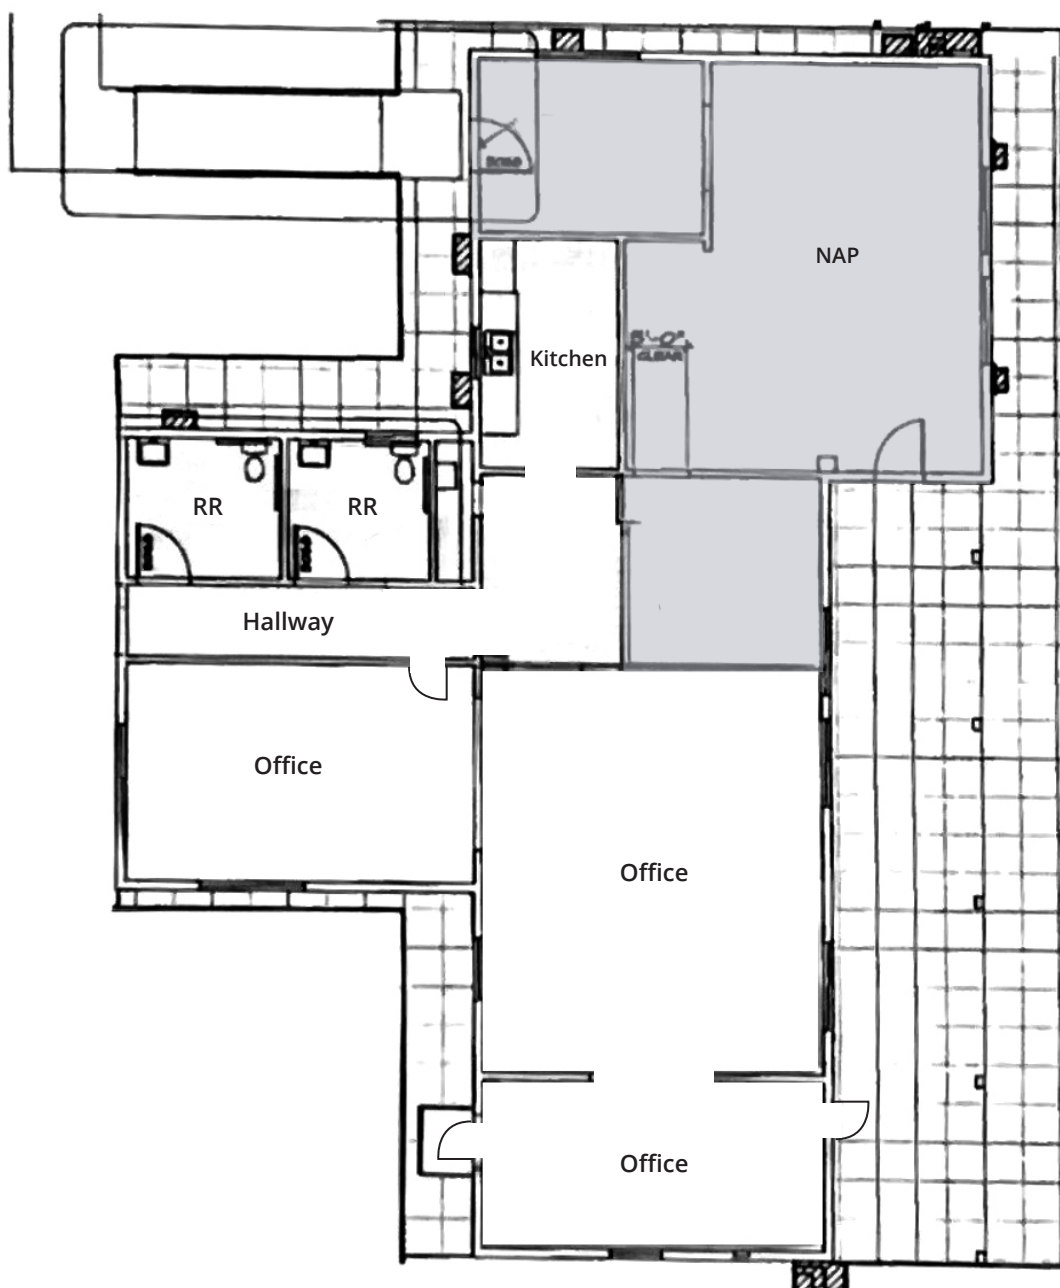

5401 Live Oak Avenue | Oakley, CA

Property Photos

