
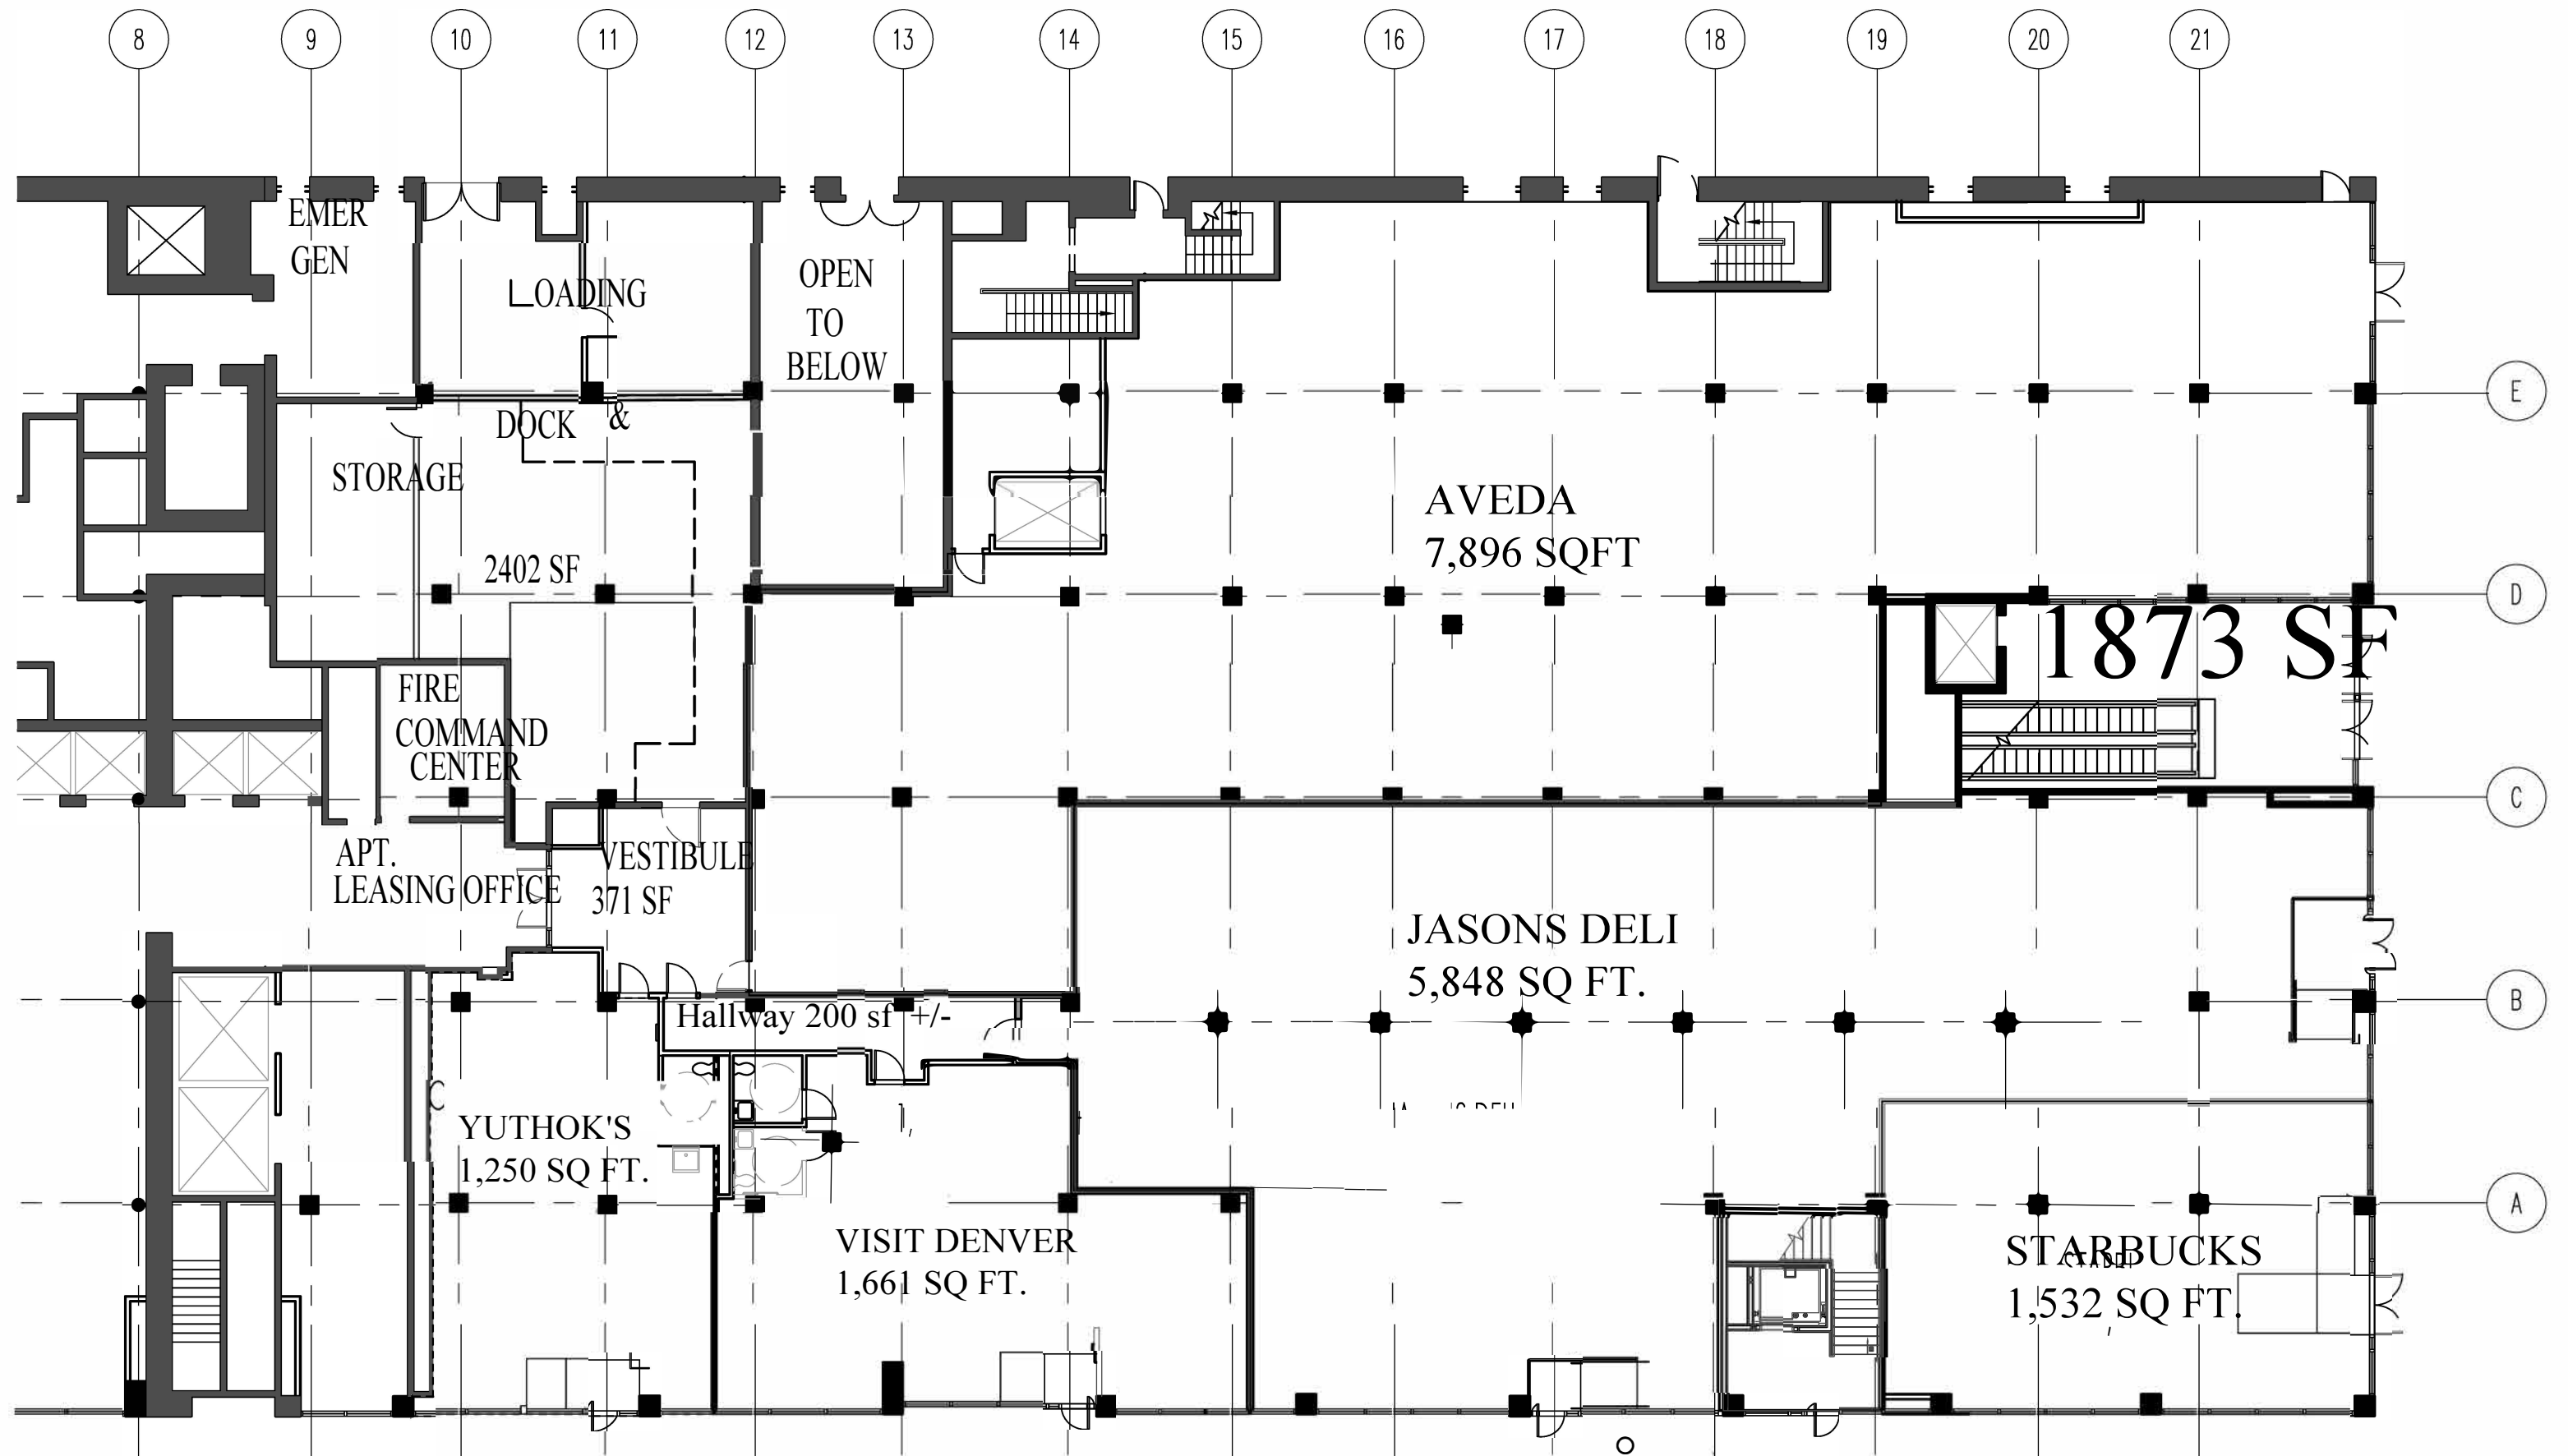


DENVER DRY BUILDING – First Floor

SCALE: 1/16" = 1'-0"

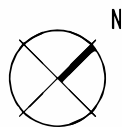

*Total 1st Floor SF
approx. 22,673 +/-*