

FOR SALE

Specialized Education Facility

8911 West Ln Magnolia, TX 77354

AUTISM HOUSE

8911



Richard Lin

Mobile: (832)304-3008

Richard@theLINteam.com

License #: 769387



THE LIN TEAM
COMMERCIAL

BRICKERED BY GARY GREENE COMMERCIAL



GARY GREENE
COMMERCIAL

FOR SALE

LOCATION HIGHLIGHTS

- Centrally located around Magnolia, Tomball, and The Woodlands - increasing growth population
- Immediate access to The Woodlands at the intersection of FM2978 & Woodlands Pkwy
- Quiet environment appropriate for mixed professional use (therapists, BCBA offices, speech clinics, educational specialists)
- Large Service Market: strong opportunity for clinic growth and stable referral base

8911 West Ln Magnolia, TX 77354

FOR SALE

PROPERTY HIGHLIGHTS

- 3 buildings for a total of 3,754 SF
- Sits on ~3.5 acres of land
- Large fenced outdoor field and playground
- Driveway entrance with ample parking
- Propane tank
- Well and on-site sewer

FOR SALE

MAIN BUILDING

- 2,648 SF - 2-Story Structure
- 3 Classrooms
- Office
- Break Room
- Kitchen
- Main play area
- Laundry Room
- 2 Bathrooms



FOR SALE



8911 West Ln Magnolia, TX 77354

FOR SALE

BUILDING #2

- 919 SF Building
- 3 Classrooms
- 2 Bathrooms
- Kitchenette
- Private Entrance
- HVAC
- 3 Parking Spots



8911 West Ln Magnolia, TX 77354



FOR SALE

BUILDING #3

- Standalone Private Office 187 SF
- HVAC





FOR SALE

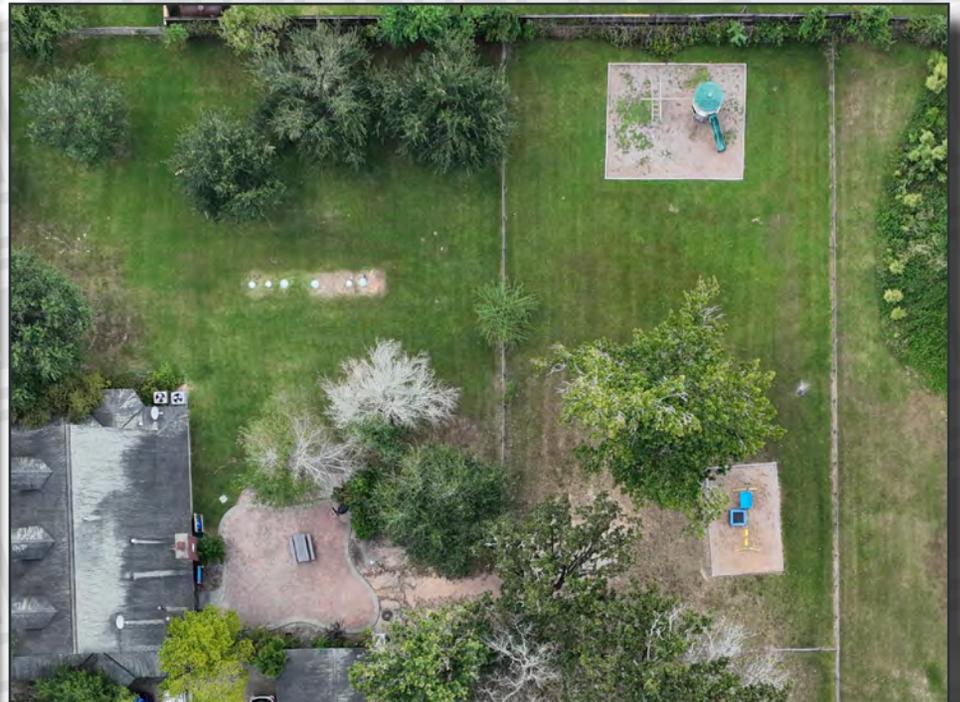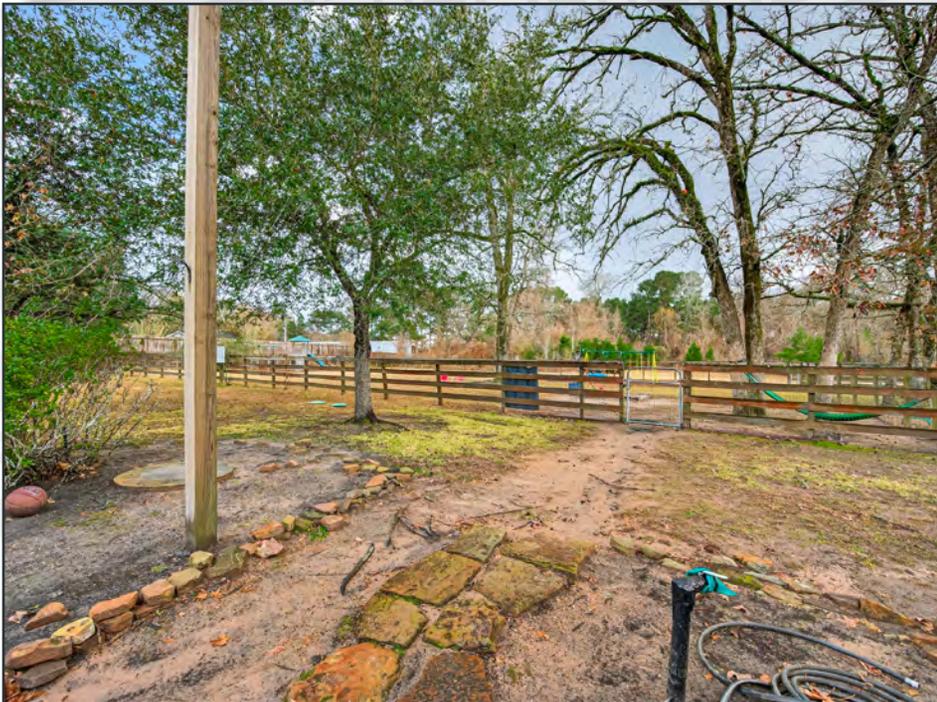


8911 West Ln Magnolia, TX 77354

FOR SALE

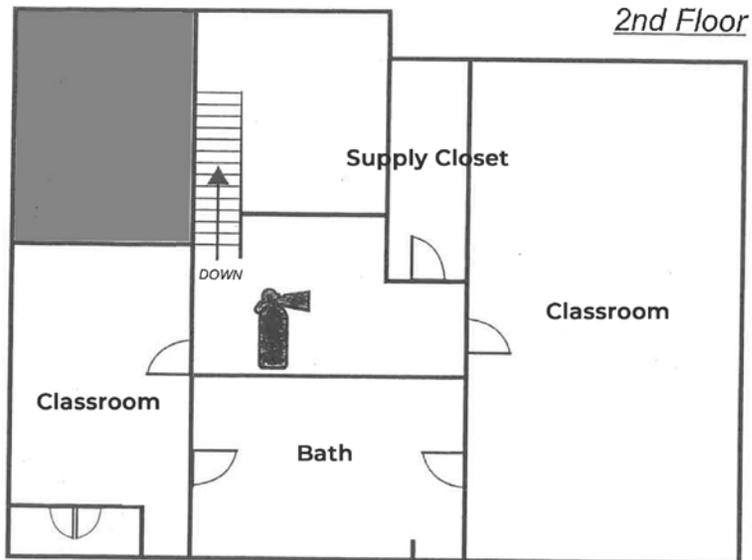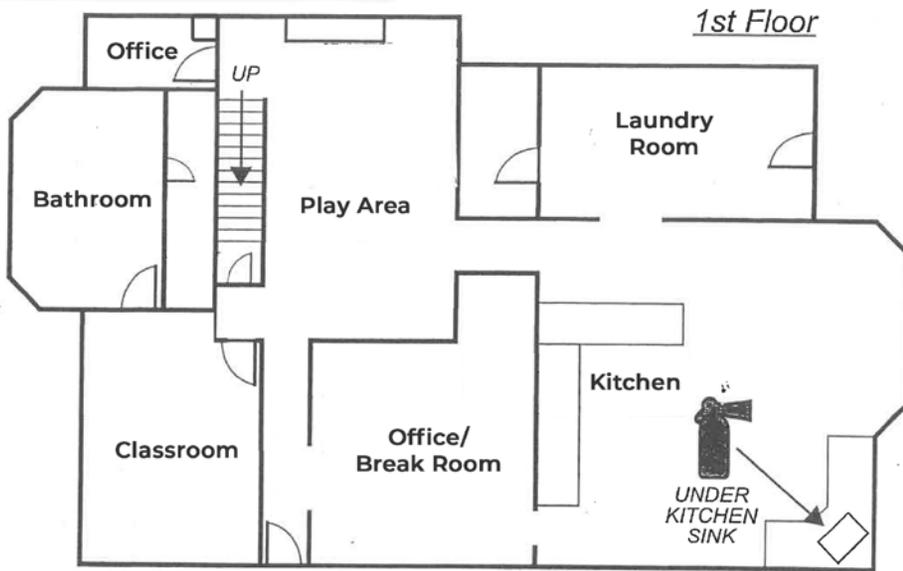

DRAWING NOT TO SCALE

MAIN BUILDING

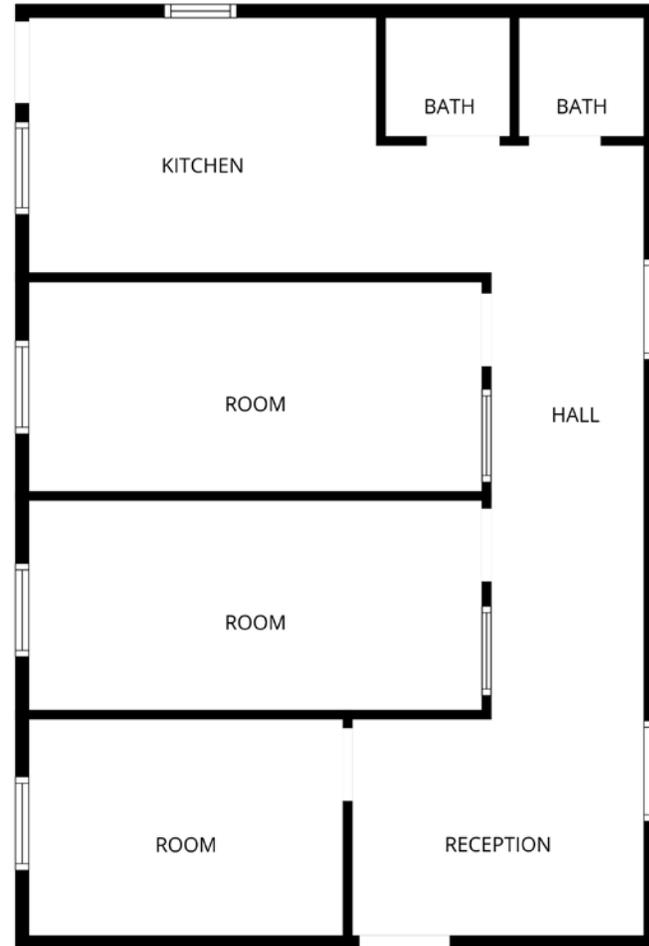

BUILDING #2



BUILDING #3

FLOOR PLANS

FOR SALE



FENCED PLAY AREAS

8911 West Ln Magnolia, TX 77354

FOR SALE




8911 West Ln Magnolia, TX 77354

FOR SALE

DEMOGRAPHICS

Metric	1-Mile Radius	3-Mile Radius	5-Mile Radius
Population (2024)	6,606	44,994	100,571
Projected Population (2029)	7,998 (+21%)	55,085 (+22%)	120,139 (+19%)
Average Age	36	37	38
Total Households	2,454	14,775	34,124
Median HH Income	\$95,300	\$135,009	\$137,688
Avg HH Size	2.7	3	2.9
Median Home Value	\$463,942	\$407,077	\$427,833

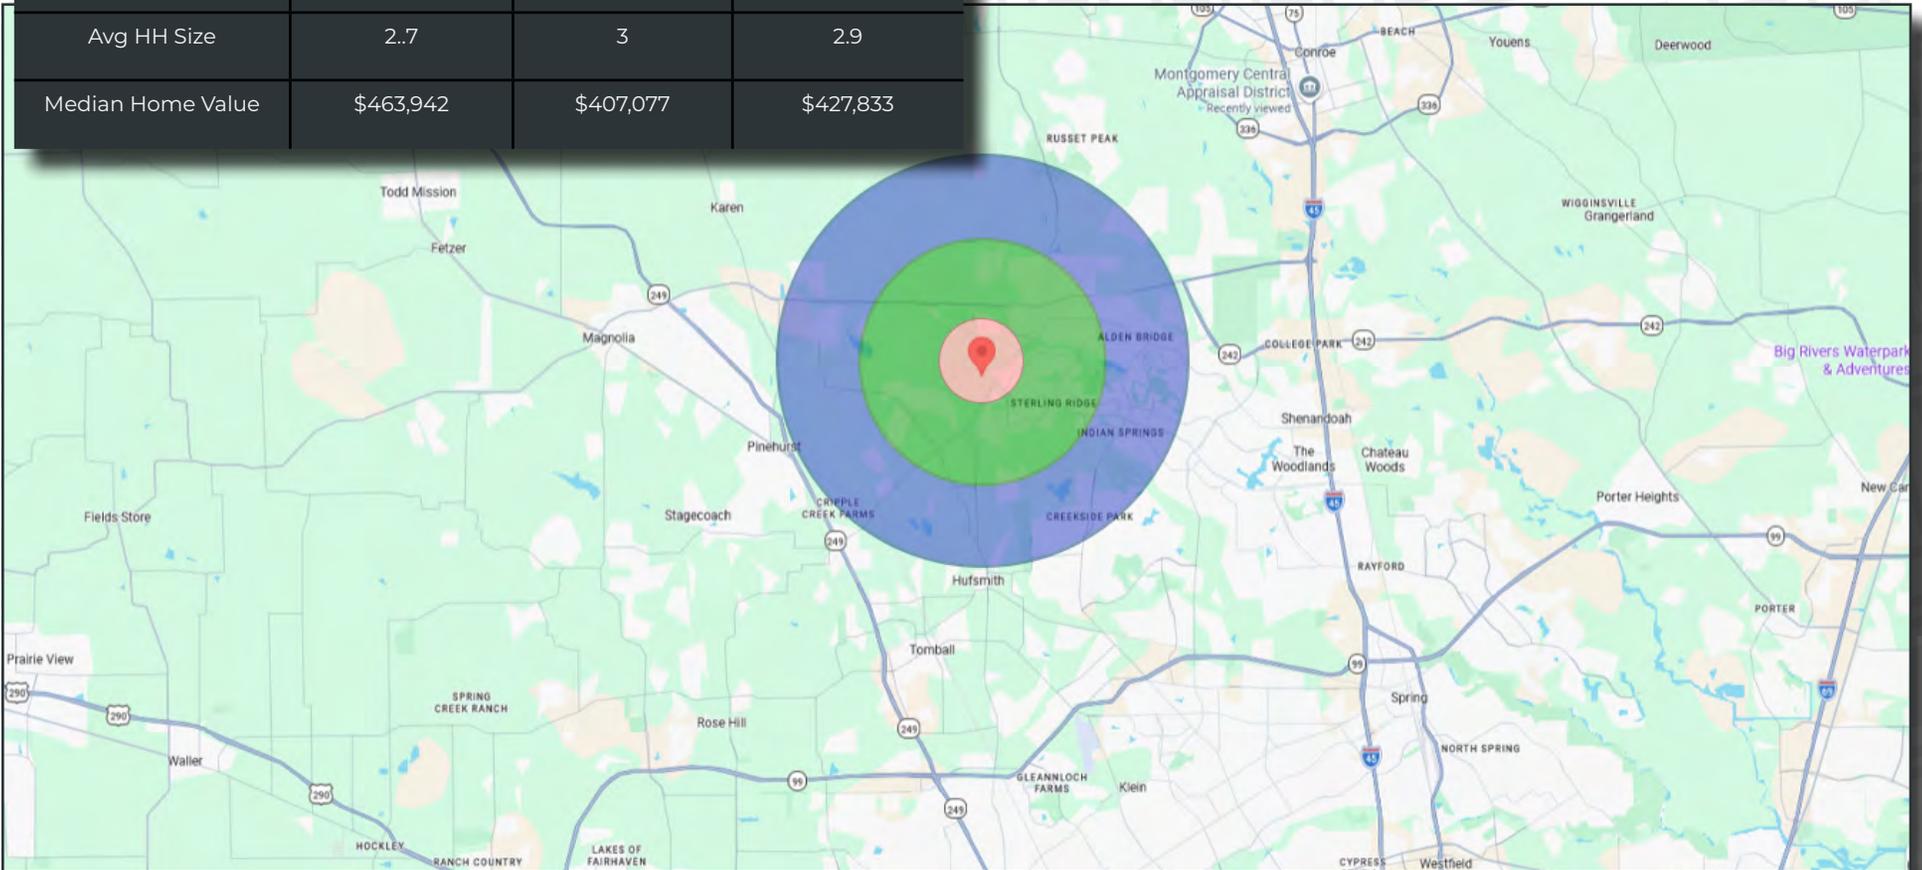

8911 West Ln Magnolia, TX 77354

CONFIDENTIALITY STATEMENT

The information contained in the following offering memorandum is proprietary and strictly confidential. It is intended to be reviewed only by the party receiving it from GARY GREENE COMMERCIAL and it should not be made available to any other person or entity without the written consent of GARY GREENE COMMERCIAL.

By taking possession of and reviewing the information contained herein the recipient agrees to hold and treat all such information in the strictest confidence. The recipient further agrees that recipient will not photocopy or duplicate any part of the offering memorandum. If you have no interest in the subject property, please promptly return this offering memorandum to GARY GREENE COMMERCIAL. This offering memorandum has been prepared to provide summary, unverified financial and physical information to prospective purchasers, and to establish only a preliminary level of interest in the subject property. The information contained herein is not a substitute for a thorough due diligence investigation. GARY GREENE COMMERCIAL has not made any investigation, and makes no warranty or representation with respect to the income or expenses for the subject property, the future projected financial performance of the property, the size and square footage of the property and improvements, the presence of absence of contaminating substances, PCBs or asbestos, the compliance with local, state and federal regulations, the physical condition of the improvements thereon, or financial condition or business prospects of any tenant, or any tenant's plans or intentions to continue its occupancy of the subject property. The information contained in this offering memorandum has been obtained from sources we believe reliable; however, GARY GREENE COMMERCIAL has not verified, and will not verify, any of the information contained herein, nor has GARY GREENE COMMERCIAL conducted any investigation regarding these matters and makes no warranty or representation whatsoever regarding the accuracy or completeness of the information provided. All potential buyers must take appropriate measures to verify all of the information set forth herein. Prospective buyers shall be responsible for their costs and expenses of investigating the subject property.

PROPERTY SHOWINGS ARE BY APPOINTMENT ONLY.
PLEASE CONTACT THE GARY GREENE COMMERCIAL ADVISOR FOR MORE DETAILS.



Richard Lin
Mobile: (832)304-3008
Richard@theLINteam.com
License #: 769387



Information About Brokerage Services

Texas law requires all real estate licensees to give the following information about brokerage services to prospective buyers, tenants, sellers and landlords.

11/2/2015

TYPES OF REAL ESTATE LICENSE HOLDERS:

- A **BROKER** is responsible for all brokerage activities, including acts performed by sales agents sponsored by the broker.
- A **SALES AGENT** must be sponsored by a broker and works with clients on behalf of the broker.

A BROKER'S MINIMUM DUTIES REQUIRED BY LAW (A client is the person or party that the broker represents):

- Put the interests of the client above all others, including the broker's own interests;
- Inform the client of any material information about the property or transaction received by the broker;
- Answer the client's questions and present any offer to or counter-offer from the client; and
- Treat all parties to a real estate transaction honestly and fairly.

A LICENSE HOLDER CAN REPRESENT A PARTY IN A REAL ESTATE TRANSACTION:

AS AGENT FOR OWNER (SELLER/LANDLORD): The broker becomes the property owner's agent through an agreement with the owner, usually in a written listing to sell or property management agreement. An owner's agent must perform the broker's minimum duties above and must inform the owner of any material information about the property or transaction known by the agent, including information disclosed to the agent or subagent by the buyer or buyer's agent.

AS AGENT FOR BUYER/TENANT: The broker becomes the buyer/tenant's agent by agreeing to represent the buyer, usually through a written representation agreement. A buyer's agent must perform the broker's minimum duties above and must inform the buyer of any material information about the property or transaction known by the agent, including information disclosed to the agent by the seller or seller's agent.

AS AGENT FOR BOTH - INTERMEDIARY: To act as an intermediary between the parties the broker must first obtain the written agreement of each party to the transaction. The written agreement must state who will pay the broker and, in conspicuous bold or underlined print, set forth the broker's obligations as an intermediary. A broker who acts as an intermediary:

- Must treat all parties to the transaction impartially and fairly;
- May, with the parties' written consent, appoint a different license holder associated with the broker to each party (owner and buyer) to communicate with, provide opinions and advice to, and carry out the instructions of each party to the transaction.
- Must not, unless specifically authorized in writing to do so by the party, disclose:
 - o that the owner will accept a price less than the written asking price;
 - o that the buyer/tenant will pay a price greater than the price submitted in a written offer; and
 - o any confidential information or any other information that a party specifically instructs the broker in writing not to disclose, unless required to do so by law.

AS SUBAGENT: A license holder acts as a subagent when aiding a buyer in a transaction without an agreement to represent the buyer. A subagent can assist the buyer but does not represent the buyer and must place the interests of the owner first.

TO AVOID DISPUTES, ALL AGREEMENTS BETWEEN YOU AND A BROKER SHOULD BE IN WRITING AND CLEARLY ESTABLISH:

- The broker's duties and responsibilities to you, and your obligations under the representation agreement.
- Who will pay the broker for services provided to you, when payment will be made and how the payment will be calculated.

LICENSE HOLDER CONTACT INFORMATION: This notice is being provided for information purposes. It does not create an obligation for you to use the broker's services. Please acknowledge receipt of this notice below and retain a copy for your records.

Gary Greene Commercial Licensed Broker/Broker Firm Name or Primary Assumed Business Name	0475512 License No.	Brokerage@garygreene.com Email	(713)465-6644 Phone
Mark Woodroof Designated Broker of Firm	0415360 License No.	Brokerage@garygreene.com Email	(713)465-6644 Phone
Angela Chavez Licensed Supervisor of Sales Agent/ Associate	0627419 License No.	angela.chavez@garygreene.com Email	(281)646-1136 Phone
Richard Lin Sales Agent/Associate's Name	0769387 License No.	richard.lin@garygreene.com Email	(832)304-3008 Phone



THE LIN TEAM
COMMERCIAL
BROKERED BY GARY GREENE COMMERCIAL



GARY GREENE
COMMERCIAL