



For Lease

High Bay Warehouse Building

Dan Scanlon, JD, CCIM

Senior Associate
+1 603 860 1806
dan.scanlon@colliers.com

Cassandra Farley

Senior Associate
+1 603 703 5617
cassandra.farley@colliers.com



175 Canal Street, Suite 401
Manchester, NH 03101
+1 603 623 0100
colliersnh.com

3 Sutton Circle Hooksett, NH

Property Highlights

- Desirable high bay warehouse space available for lease in a well-located industrial park in Hooksett, NH
- 25,000± SF consisting of high bay warehouse with minimal office space, 30'± clear height, 2 oversized drive-in doors, and 3 loading docks
- Property features a fully fenced-in lot, ample on-site parking, security system, and wet sprinklers
- Conveniently located just 3 minutes from Route 101 and 5 minutes from I-93


Information herein has been obtained from sources deemed reliable, however its accuracy cannot be guaranteed by Colliers International | New Hampshire & Maine. The user is required to conduct their own due diligence and verification. Colliers International | New Hampshire & Maine is independently owned and operated.

For Lease

Specifications

Address:	3 Sutton Circle
Location:	Hooksett, NH 03106
Building Type:	High bay warehouse
Year Built:	2000
Total Building SF:	25,000±
Floors:	1
Acreage:	2.11±
Utilities:	Municipal water & septic; natural gas
Zoning:	IND
Clear Height:	30'±
Ceiling Height:	32'±
Drive-in Doors:	2
Loading Docks:	3
Sprinklers:	Wet system
Power:	400A; 3 phase
2024 NNN Expenses:	\$1.71 PSF • CAM: \$0.67 • Taxes: \$1.04
Lease Rate:	\$12.00 NNN

Locator Map

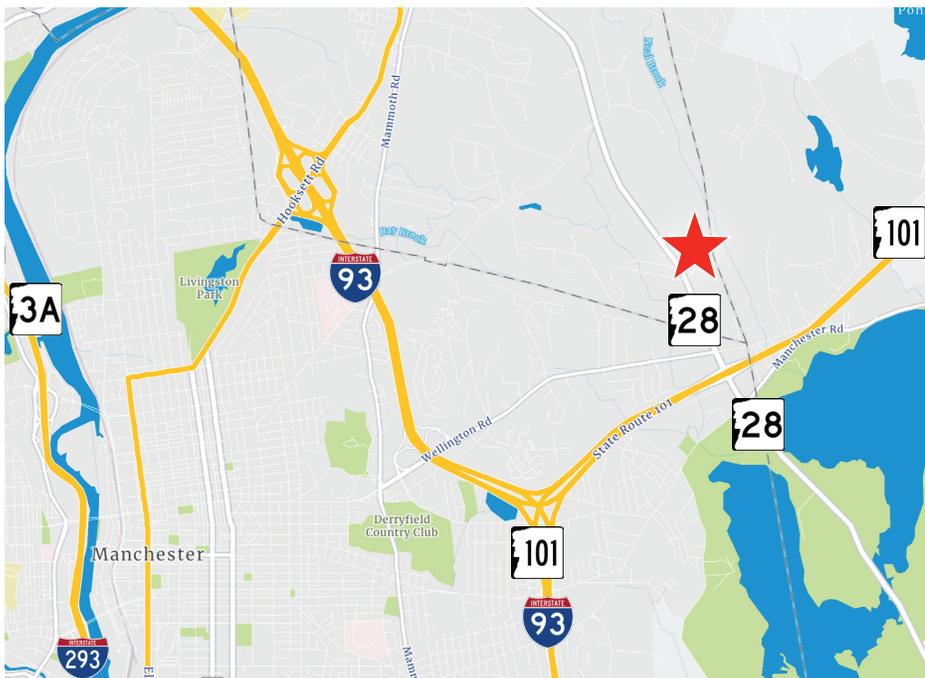

Contact us:

Dan Scanlon, JD, CCIM

Senior Associate
+1 603 860 1806
dan.scanlon@colliers.com

Cassandra Farley


Senior Associate
+1 603 703 5617
cassandra.farley@colliers.com



175 Canal Street, Suite 401
Manchester, NH 03101
+1 603 623 0100
colliersnh.com



Site Plan

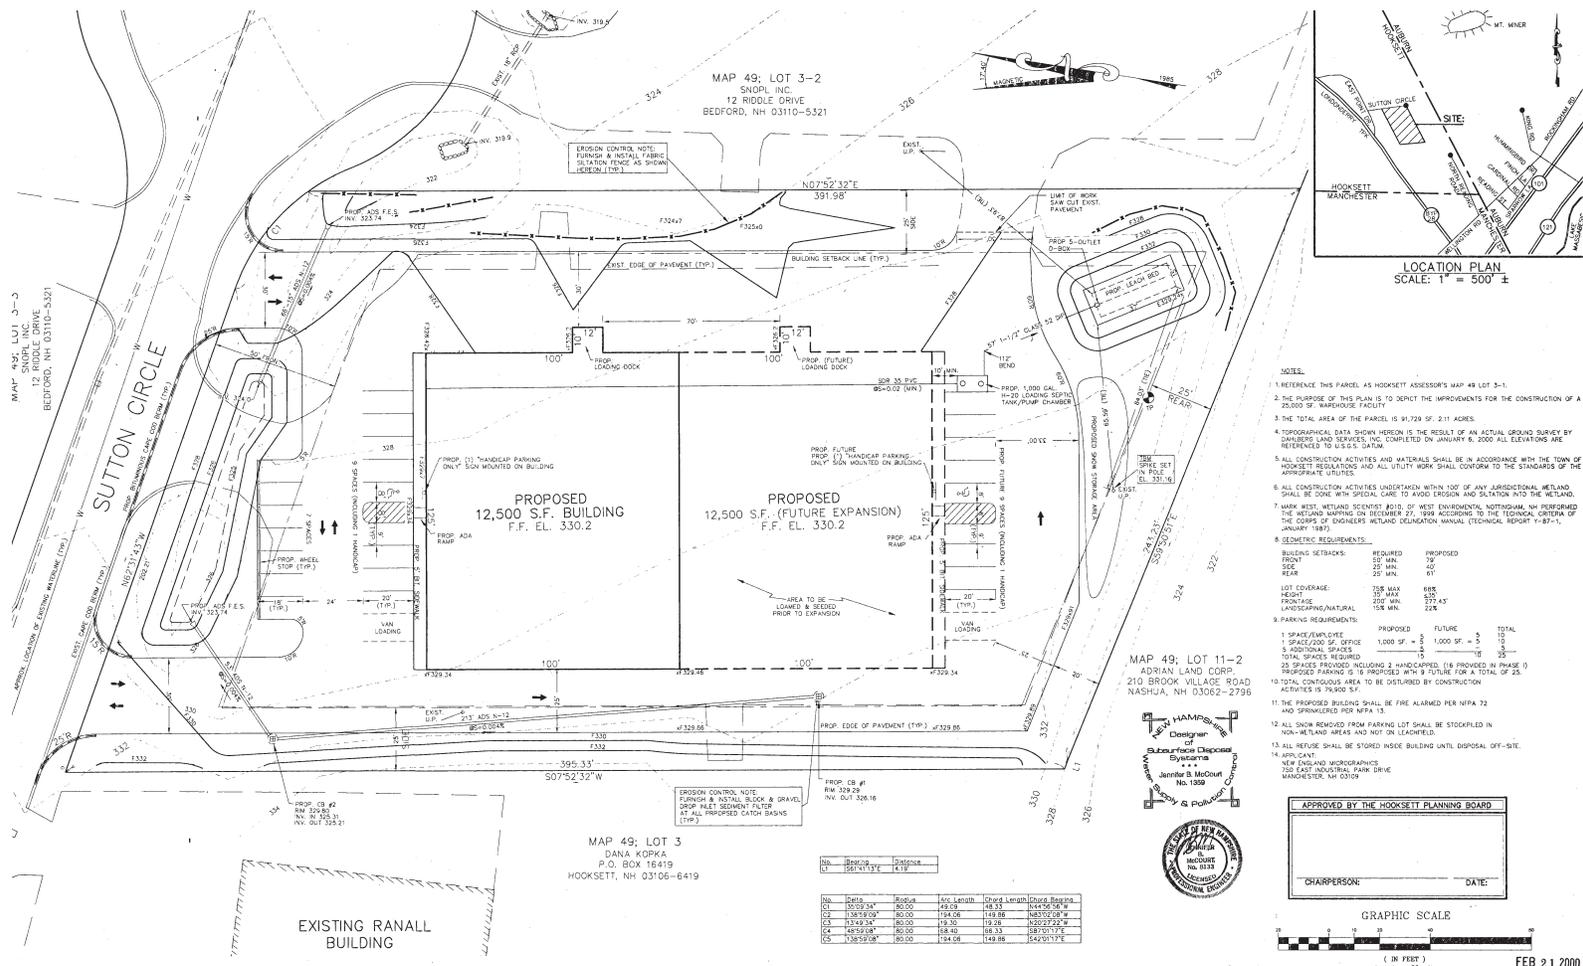

KM KEACH-NORDSTROM ASSOCIATES, INC.
Civil Engineering Land Planning Landscape Architecture
10 Crossmore Park North, Suite 20, Bedford, NH 03110 Phone (603) 887-0861

NON-RESIDENTIAL SITE PLAN PREPARED FOR:
NEW ENGLAND MICROGRAPHICS
MAP 49; LOT 3-1 - HOOKSETT, NEW HAMPSHIRE

OWNER:
SNORL INCORPORATED
12 RIDGLE DRIVE
BEDFORD, NH 03110-5321

REVISIONS	DATE	DESCRIPTION	DATE: FEB. 19, 2000
			SCALE: 1" = 20'
			SHEET 2 OF 6

*Not to scale