

Room Legend



Room Schedule	
Name	Area
Bar Area	Not Placed
Kitchen	226 SF
Kitchen	309 SF
Restaurant	452 SF
RestRoom	77 SF
RestRoom	62 SF
RestRoom	71 SF
Storage	442 SF
Grand total	2198 SF
Circulation Area =	654 SF
AREA TOTAL = 2,852 SF	



Project :

SUGAR LOUNGE

Address :

118 South Union St.
Lawrence, MA

Client:

Team :

Jose R. Melo
Lead Designer

Notes :

1- ALL DIMENSIONS AND CONDITIONS MUST BE CHECKED AND VERIFIED ON SITE BY THE CONTRACTOR AND SUB-CONTRACTORS. THE PROJECT MANAGER SHALL BE NOTIFIED IN WRITING OF ANY DISCREPANCIES PRIOR TO PROCEEDING WITH THE WORK.


Proposed Occupancy Plan

Design by: JRM

Date: 5/22/2019

Scale: 3/16" = 1'-0"

A101

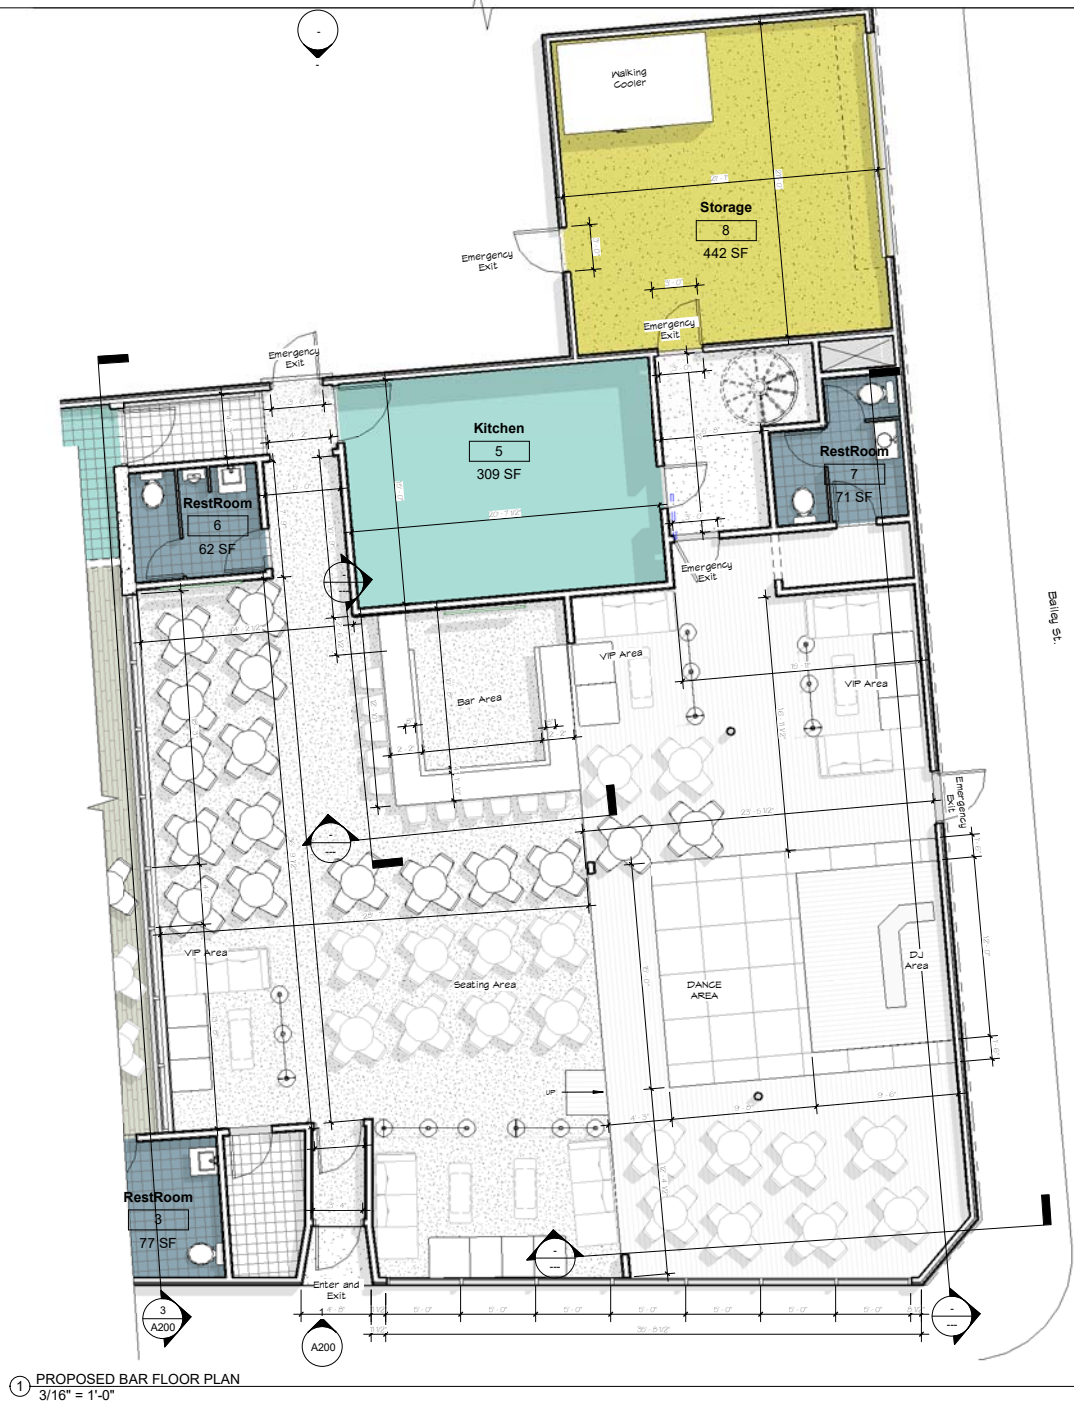

Project :

SUGAR LOUNGE

Address :

118 South Union St.
Lawrence, MA

Client:

Team :

Jose R Melo
Lead Designer

Notes :

1- ALL DIMENSIONS AND CONDITIONS MUST BE CHECKED AND VERIFIED ON SITE BY THE CONTRACTOR AND SUB-CONTRACTORS. THE PROJECT MANAGER SHALL BE NOTIFIED IN WRITING OF ANY DISCREPANCIES PRIOR TO PROCEEDING WITH THE WORK.

Bar Dim Plan

Design by:

Author


Date

5/22/2019

Scale

3/16" = 1'-0"

A102

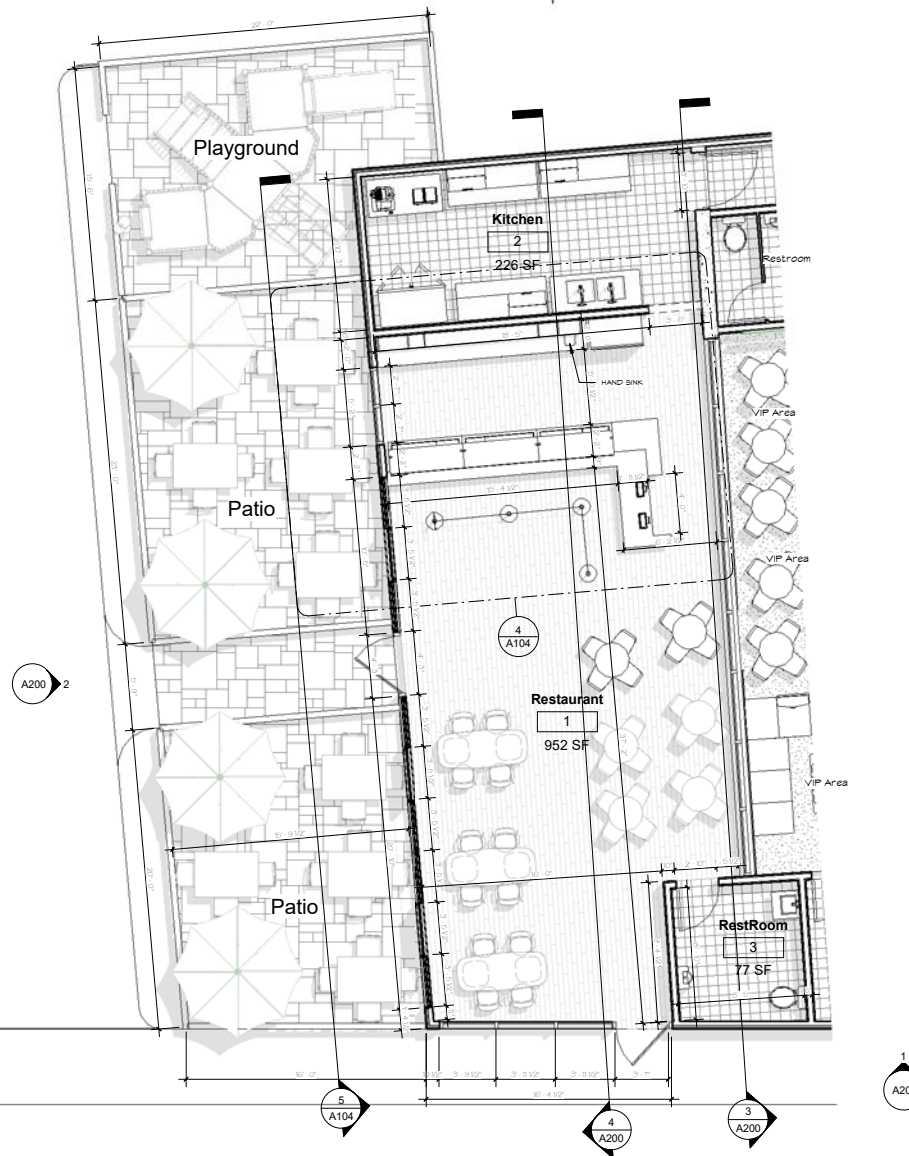

① PROPOSED RESTAURANT FLOOR PLAN
3/16" = 1'-0"

Project :

COYOTE MEXICAN GRILL

Address :

118 South Union St.
Lawrence, MA

Client:

Team :

Jose R. Melo
Lead Designer

Notes :

1- ALL DIMENSIONS AND CONDITIONS MUST BE CHECKED AND VERIFIED ON SITE BY THE CONTRACTOR AND SUB-CONTRACTORS. THE PROJECT MANAGER SHALL BE NOTIFIED IN WRITING OF ANY DISCREPANCIES PRIOR TO PROCEEDING WITH THE WORK.


Restaurant Dim Plan

Design by: **Jose Melo**


Date: 5/22/2019

Scale: 3/16" = 1'-0"


A103

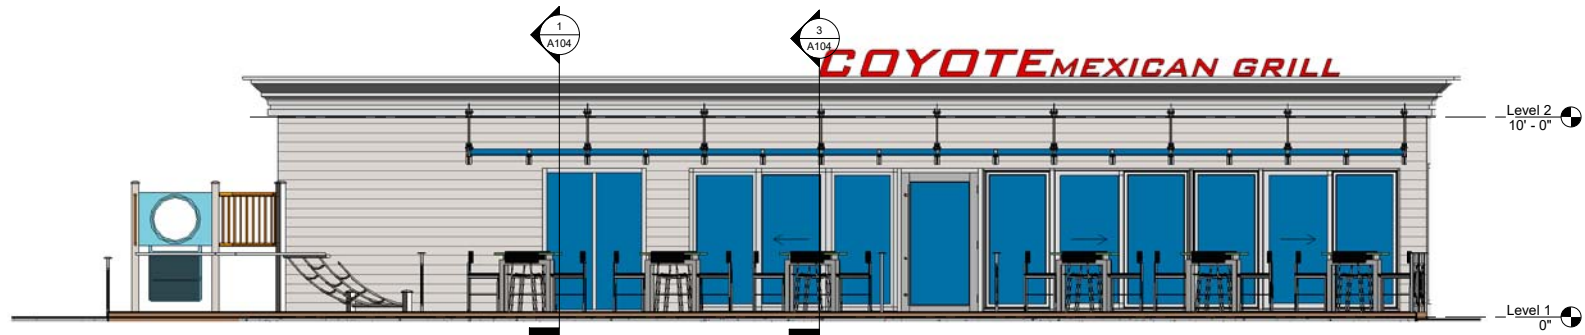

⑤ Exterior Restaurant
1/4" = 1'-0"

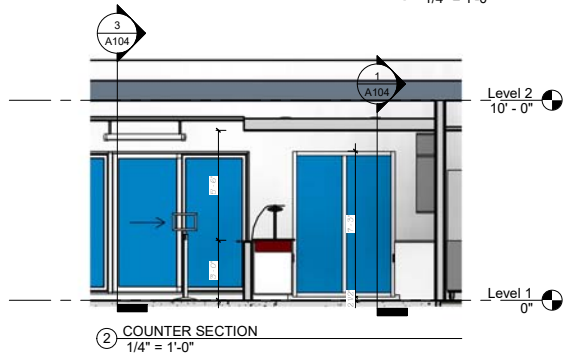


② COUNTER SECTION
1/4" = 1'-0"

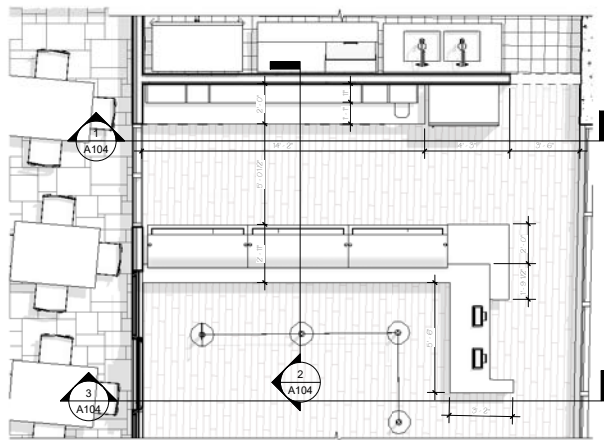

④ SERVICES AREA
1/4" = 1'-0"



① BACK COUNTER
1/4" = 1'-0"

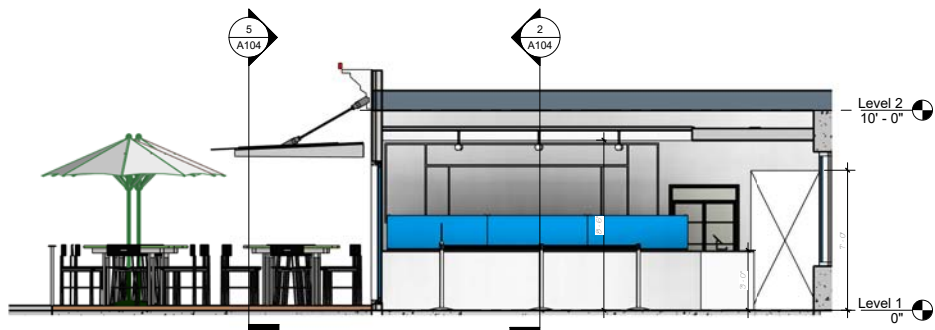

③ FRONT COUNTER
1/4" = 1'-0"

Project :

COYOTE MEXICAN GRILL

Address :

118 South Union St.
Lawrence, MA

Client :

Team :

Jose R Melo
Lead Designer

Notes :

1- ALL DIMENSIONS AND CONDITIONS MUST BE CHECKED AND VERIFIED ON SITE BY THE CONTRACTOR AND SUB-CONTRACTORS. THE PROJECT MANAGER SHALL BE NOTIFIED IN WRITING OF ANY DISCREPANCIES PRIOR TO PROCEEDING WITH THE WORK.

**Restaurant
Elevation View**

Design by:

Author

Date

5/22/2019


Scale

1/4" = 1'-0"

A104




① South
3/16" = 1'-0"

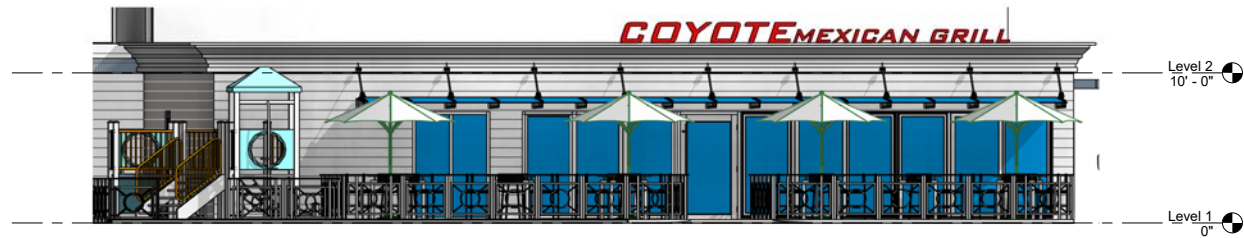

② West
3/16" = 1'-0"



③ Interior View
3/16" = 1'-0"

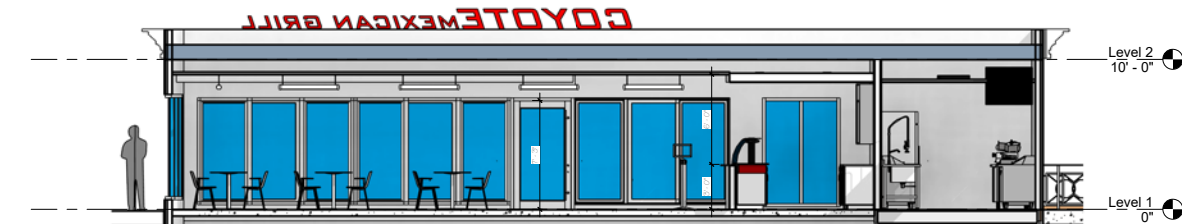

④ Interior View
3/16" = 1'-0"

Project :

Address :

118 South Union St.
Lawrence, MA

Client:

Description :

Jose R. Melo
Lead Designer

Notes :

1- ALL DIMENSIONS AND CONDITIONS MUST BE CHECKED AND VERIFIED ON SITE BY THE CONTRACTOR AND SUB-CONTRACTORS. THE PROJECT MANAGER SHALL BE NOTIFIED IN WRITING OF ANY DISCREPANCIES PRIOR TO PROCEEDING WITH THE WORK.

Elevations & Interior Views

Designer by Jose Melo

Date 5/22/2018

Scale 3/16" = 1'-0"

A200




⑤ Restaurant Interior View



④ Restaurant Interior View



② 3D View 5

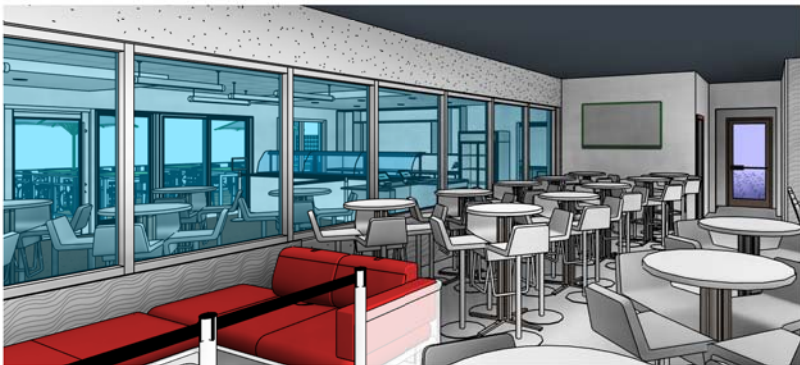

③ VIP Area 1



① VIP Area 2

Project :

Address :

118 South Union St.
Lawrence, MA

Client:

Description :

Jose R. Melo
Lead Designer

Notes :

1- ALL DIMENSIONS AND CONDITIONS MUST BE CHECKED AND VERIFIED ON SITE BY THE CONTRACTOR AND SUB-CONTRACTORS. THE PROJECT MANAGER SHALL BE NOTIFIED IN WRITING OF ANY DISCREPANCIES PRIOR TO PROCEEDING WITH THE WORK.

3Ds Views

Designer by

JRM

Date

5/22/2018

Scale

A311