

14525 & 14537 South Bascom Ave

Campbell, CA
www.cbre.com

±900 - 990 SF



Floor Plan

14525 S. Bascom
Campbell, CA



NOT TO SCALE

Property Highlights

- + ±990 SF
- + Recently remodeled reception area with custom cabinetry
- + 4 Exam rooms with sinks
- + Private doctor's office
- + Private/exterior entrance
- + Call to Tour


Photos

14525 S. Bascom
Campbell, CA



Floor Plan

14537 S. Bascom
Campbell, CA

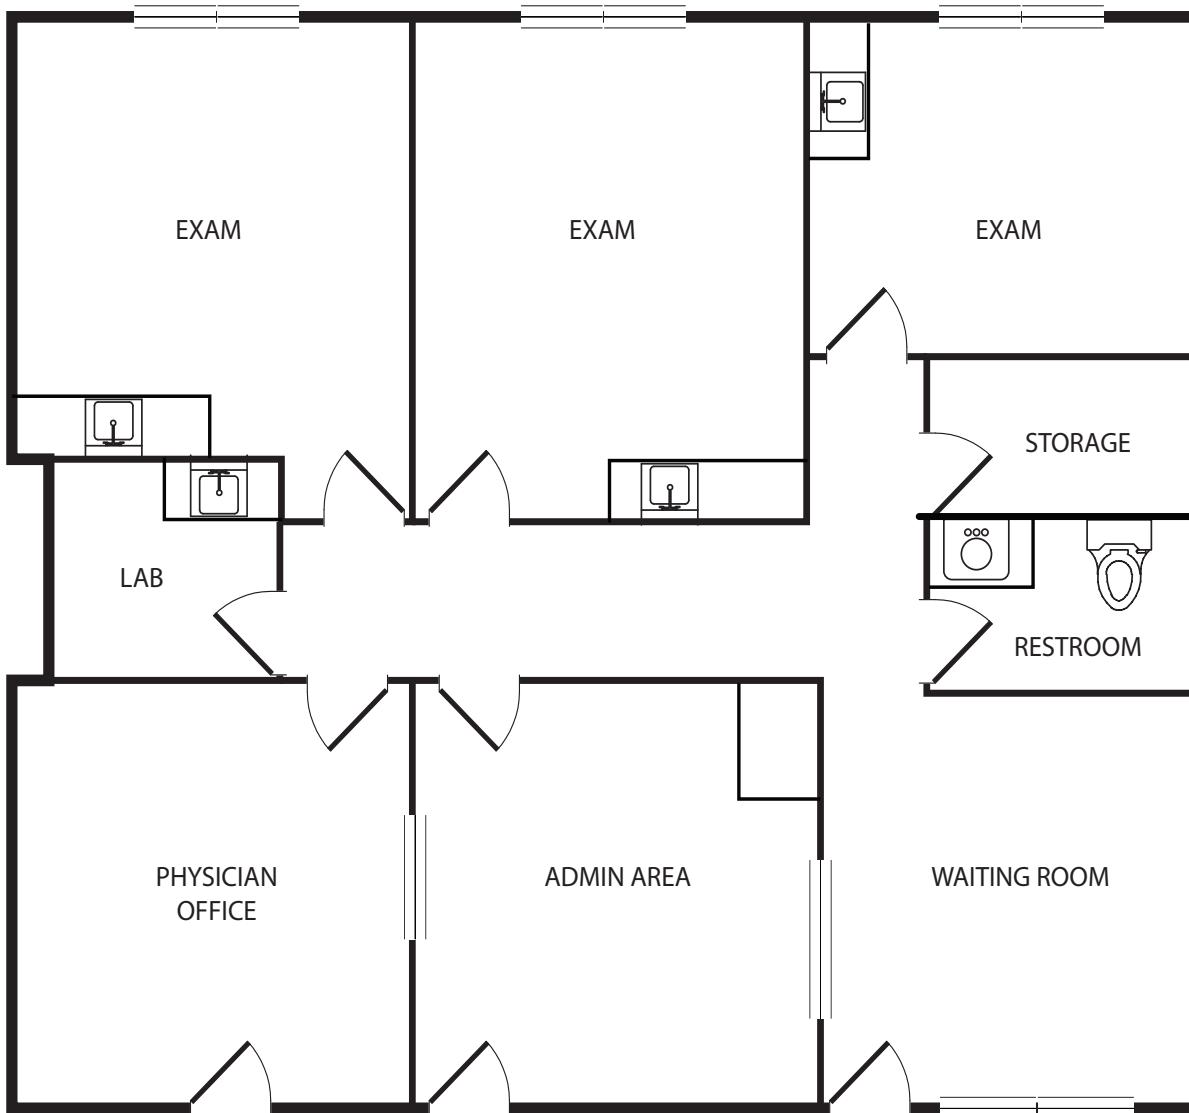


NOT TO SCALE

Property Highlights

- + ±900 SF
- + Recently remodeled reception area with custom cabinetry
- + 3 Exam rooms with sinks
- + Lab
- + Storage Room
- + Private doctor's office
- + Private/exterior entrance
- + Call to Tour

Map

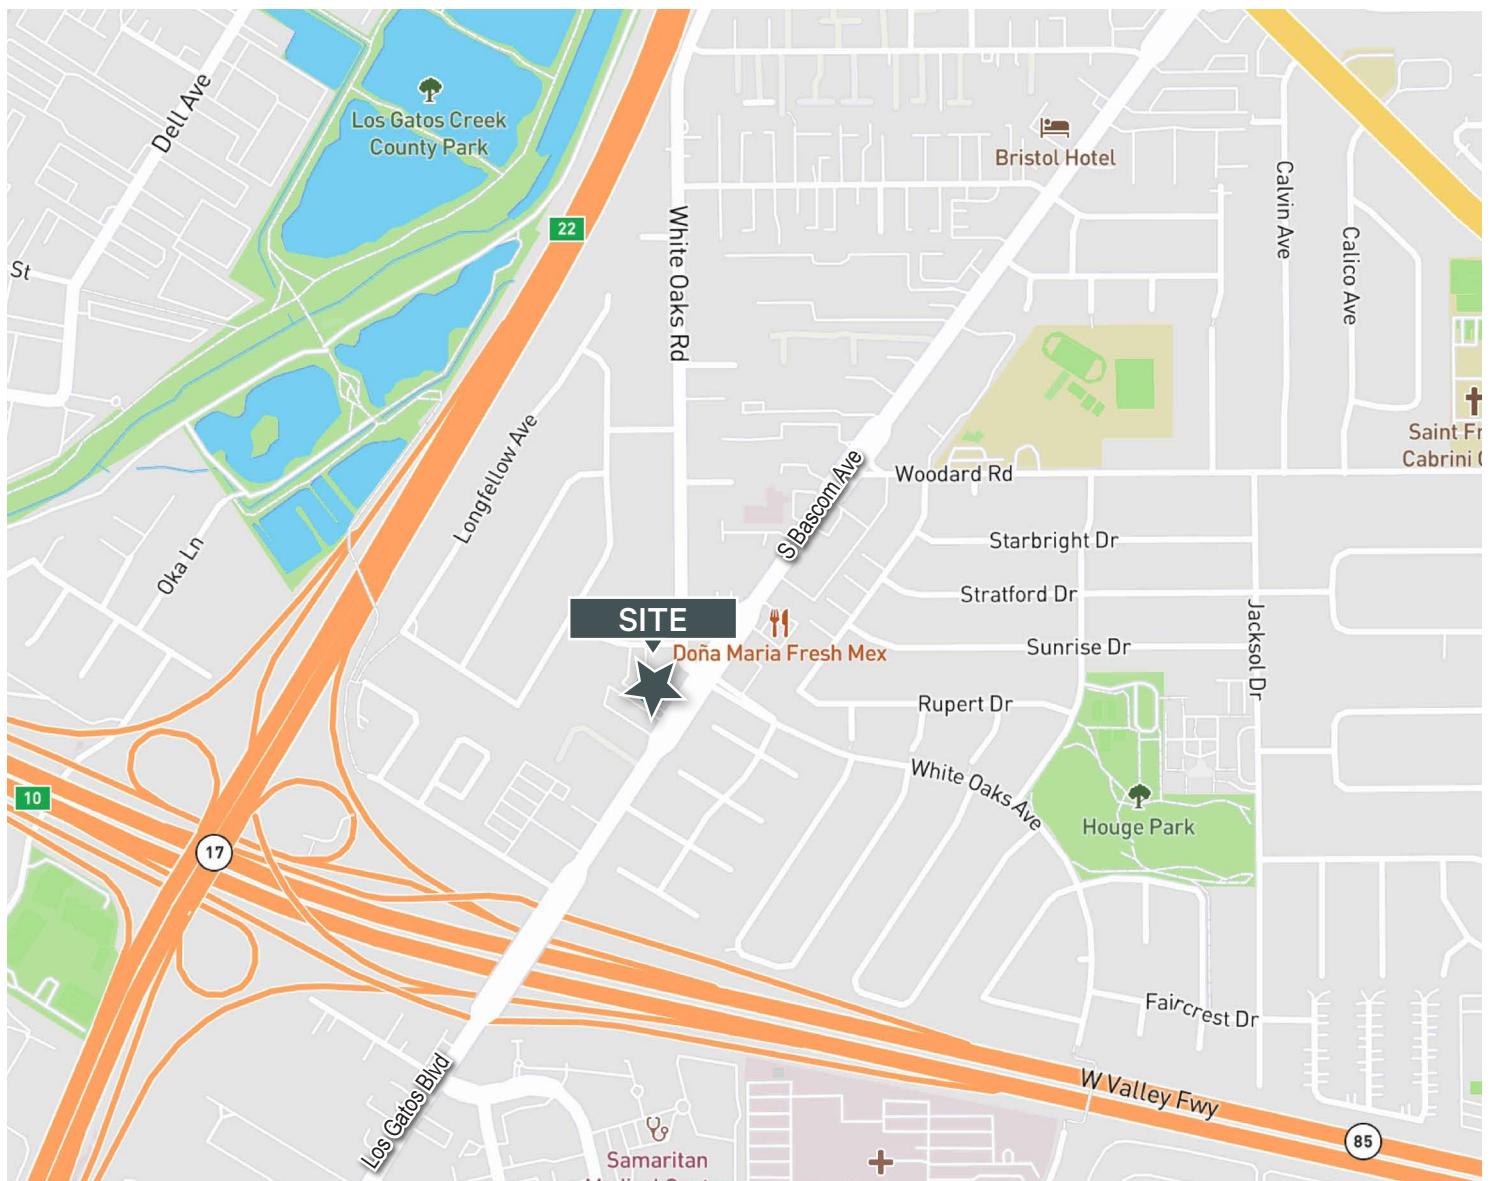

Contact Us

Paul Lyles

First Vice President
+1 408 453 7443
paul.lyles@cbre.com
Lic. 01236021

Thor Wiles

Vice President
+1 408 453 7478
thor.wiles@cbre.com
Lic. 01237980

© 2026 CBRE, Inc. All rights reserved. This information has been obtained from sources believed reliable, but has not been verified for accuracy or completeness. You should conduct a careful, independent investigation of the property and verify all information. Any reliance on this information is solely at your own risk. CBRE and the CBRE logo are service marks of CBRE, Inc. All other marks displayed on this document are the property of their respective owners, and the use of such logos does not imply any affiliation with or endorsement of CBRE. Photos herein are the property of their respective owners. Use of these images without the express written consent of the owner is prohibited.