


**PRELIMINARY  
NOT FOR  
CONSTRUCTION**

DESIGN SCHEMATIC APPROVAL  
DATE \_\_\_\_\_ NAME / POSITION \_\_\_\_\_

NOTES:  
1. STORAGE SCHEDULE NOT SHOWN.

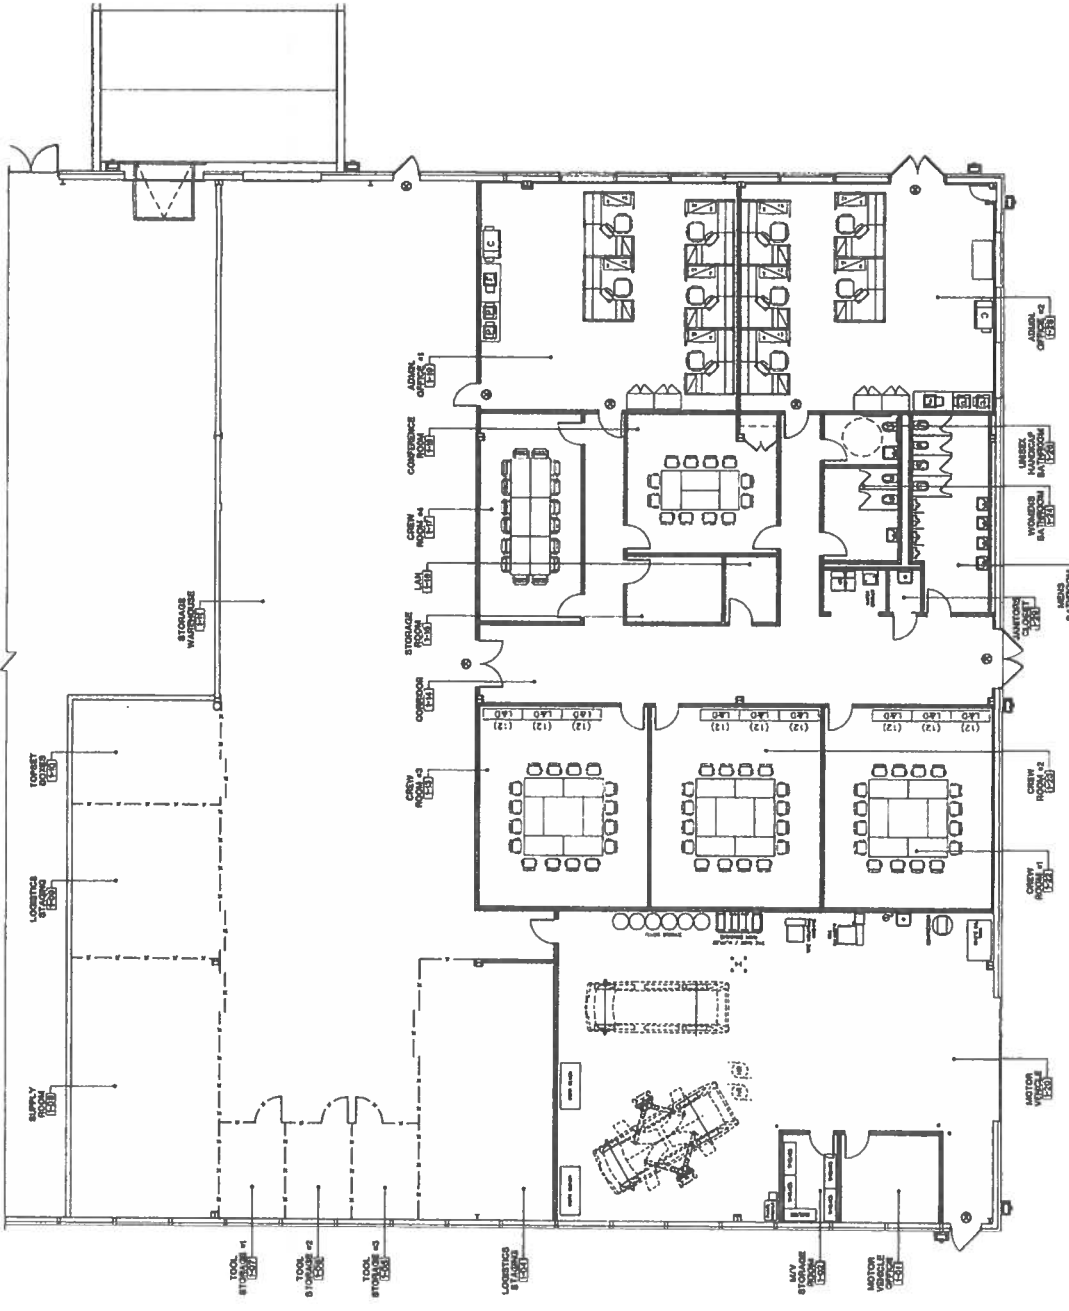

**1** PRELIMINARY TEST FIT PLAN - FITP GARAGE • 50 ENGINEERS RD  
SCALE = 1/8" = 1'-0"



**WILLIAM F. COLLINA, AIA  
ARCHITECTS, LLP**  
141 WASHINGTON SQUARE, SUITE 200  
ROCKY HILL, CT 06067-4600  
TEL: 860-486-4600  
FAX: 860-486-4601  
WWW.WFCAIA.COM

CONSULTANT

NO. DATE DESCRIPTION

- 1 10-04 PRELIMINARY EXIST
- 2 10-04 REVISED EXIST FOR REVISED
- 3 10-04 REVISED EXIST FOR REVISED
- 4 10-04 REVISED EXIST FOR REVISED
- 5 10-04 REVISED EXIST FOR REVISED
- 6 10-04 REVISED EXIST FOR REVISED
- 7 10-04 REVISED EXIST FOR REVISED

REV. PLAN



VERIZON FITP GARAGE  
TEST FIT PLAN

50 ENGINEERS RD  
ROCKY HILL, CT

TEST FIT PLAN  
50 ENGINEERS RD

TITLE SHEET

DATE: 10/04 PROJECT NO.: 08-0028

SCALE: AS SHOWN DRAWING NO.: 08-0028

DESIGNED BY: CHECKED BY: 1/04

**TF-8**