

LEASE ROSSVILLE CENTER

7830 & 7850 Rossville Blvd, 4425 Fitch Ave
Nottingham, Maryland 21236

Retail/ Medical Office
Building Signage
Expansive window lines
Available ~700 SF & 1,998 SF



VIRTUAL TOURS

SUITE
200



Click OR Scan

SUITE
214



Click OR Scan



OWNED &
MANAGED BY



TIM GARDNER
Owner, Broker
direct 443-585-3888
mobile 443-827-1321
main 443-732-3200
Tim@GardnerCR.com



ROSSVILLE CENTER

Nottingham, Maryland 21236



GARDNER Commercial Realty is pleased to present the ROSSVILLE CENTER, an opportunity to lease RETAIL / MEDICAL / OFFICE space in Nottingham, Maryland.

PROPERTY FEATURES

~35,000 SF Retail/ Office / Medical / Flex center

Professionally owned and managed

Excellent signage opportunity

Functional existing floor plans

Timeless architecture, Updated Exterior

Ample parking 4/1,000

Zoned ML-IM, MLR-IM

STREET VIEW



Click Here






ROSSVILLE CENTER

Nottingham, Maryland 21236

DEMOGRAPHICS

Strong Baltimore County demographics, highly visible & convenient location

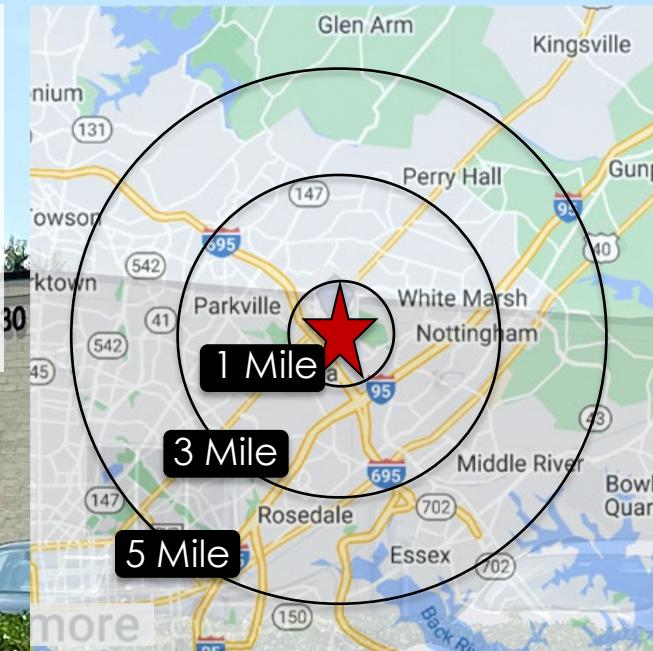

2024	1 MILE	3 MILE	5 MILE
EST. POPULATION	10,172	124,535	306,148
EST. HOUSEHOLDS	4,104	49,656	121,187
AVE HH INCOME	\$98,298	\$97,040	\$93,044

* Source: CoStar Realty Information, Inc. 2024

LOCATION ADVANTAGES

Highly visible location with easy access to Belair Road, 695 Beltway and I-95

White Marsh and numerous retail amenities within close proximity



ROSSVILLE CENTER

Nottingham, Maryland 21236

AVAILABLE

RETAIL / MEDICAL OFFICE

Suite 201 ~1,998 SF

Suite 214 ~700 SF





SUITE 201

EXTERIOR IMAGES

ROSSVILLE CENTER

Nottingham, Maryland 21236



Suite 201 ~1,998 SF

RETAIL / MEDICAL / OFFICE

- Large storefront glass windows and rear windows
- 2 existing entrances
- Large building signage with marquis signage
- High ceilings



MARQUIS SIGN

7850 Rossville Blvd Entrance




ROSSVILLE CENTER

Nottingham, Maryland 21236

SUITE 201

FLOOR PLAN

~1,998 SF

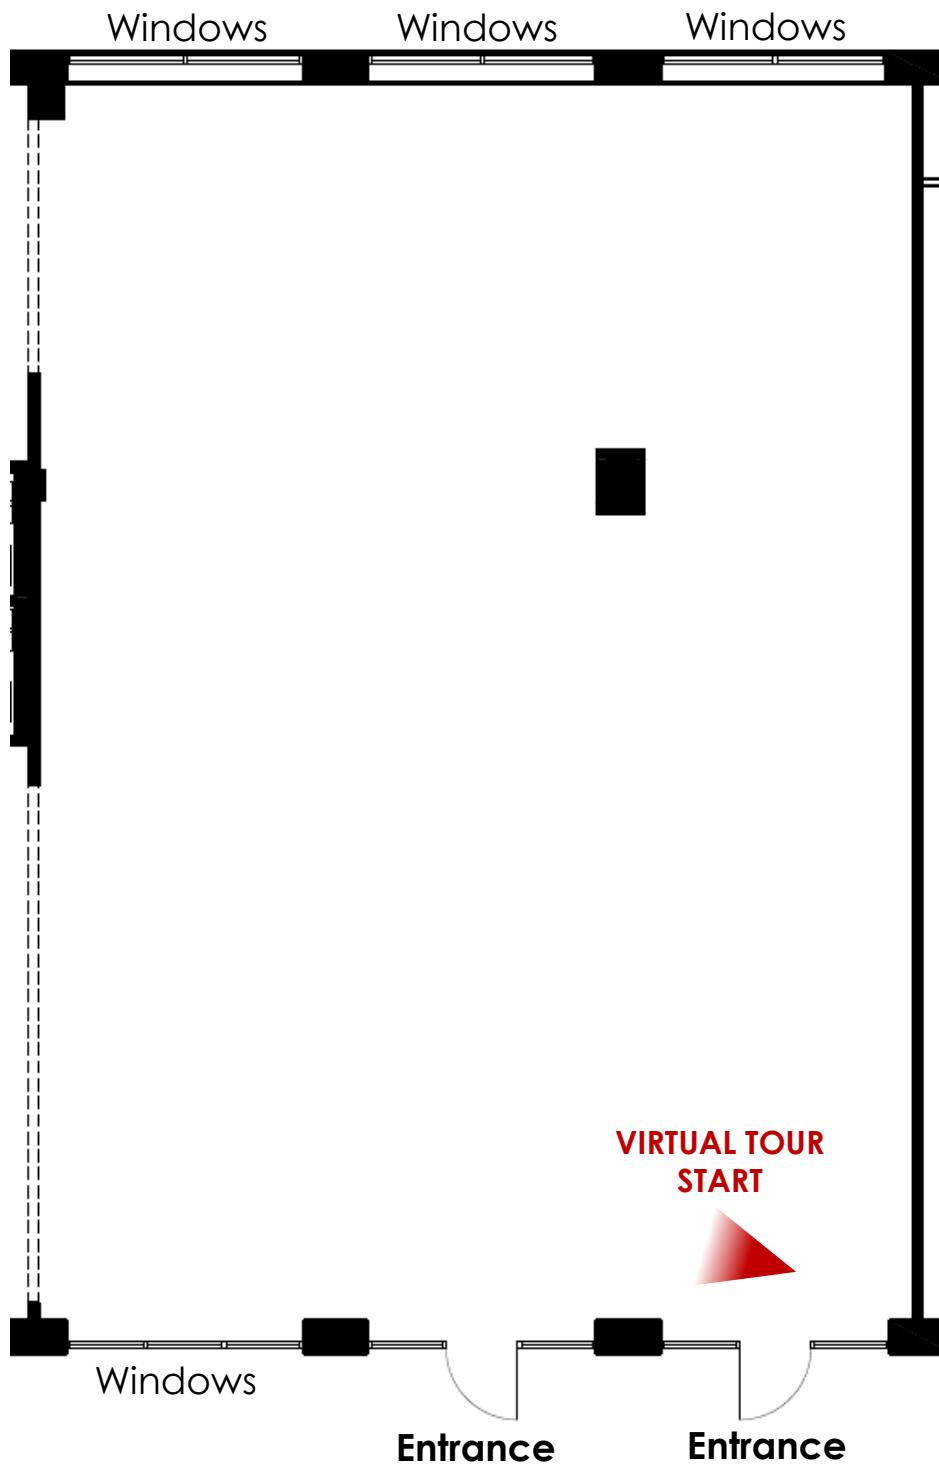

Note: Floor Plan is NOT to scale
and for conceptual purposes only.

GARDNERCR.COM



Suite 201
360° VIRTUAL TOUR
Click Here or Scan QR Code



ROSSVILLE CENTER

Nottingham, Maryland 21236

SUITE 201

INTERIOR IMAGES





ROSSVILLE CENTER

Nottingham, Maryland 21236

SUITE 214 EXTERIOR IMAGES ~700 SF



IN-LINE RETAIL / MEDICAL / OFFICE

Large storefront glass windows and large rear windows

3 existing entrances

Large building signage with marquis signage

High ceilings

Two (2) existing restrooms



MARQUIS SIGN


7850 Rossville Blvd Entrance



ROSSVILLE CENTER

Nottingham, Maryland 21236

SUITE 214 FLOOR PLAN ~700 SF

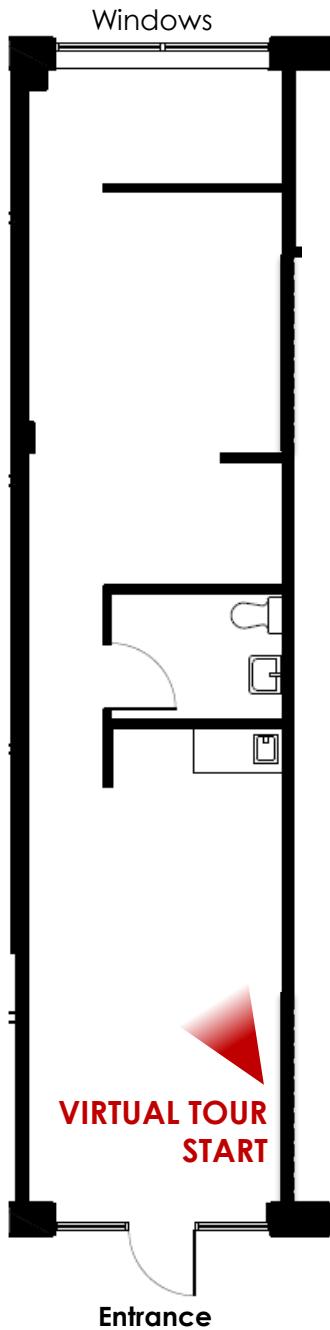

NOTE: Floor Plan is NOT to scale and for conceptual purposes only.

GARDNERCR.COM



Suite 214
360° VIRTUAL TOUR
Click Here or Scan QR Code



ROSSVILLE CENTER

Nottingham, Maryland 21236

SUITE 214

INTERIOR IMAGES



Open Reception w/ Kitchenette



View from rear of Suite



**Large Windows in
Rear of Suite**



Private Restroom



ROSSVILLE CENTER

Nottingham, Maryland 21236

For more information or to schedule a tour:



TIM GARDNER

Owner, Broker

direct 443-585-3888

mobile 443-827-1321

main 443-732-3200

Tim@GardnerCR.com



Gardner Commercial Realty is the Exclusive Listing Broker and represents the Landlord of the Rossville Center.

© Copyright 2025 Gardner Commercial Realty, LLC. All Rights Reserved.

DISCLAIMER: The information contained in this publication has been obtained from sources believed to be reliable. Gardner Commercial Realty makes no guarantee, warranty or representation about this information. Any projections, opinions, assumptions or estimates used here are for example only and do not represent nor guarantee the current or future performance of the property. Interested parties should conduct an independent investigation to determine whether the property suits their needs.