

# For Sale

## Institutional-Grade FBO Asset Portfolio

Meadows Field Airport (BFL)  
Bakersfield, CA 93308



The information contained herein may have been obtained from sources other than ASU Commercial. We have not verified such information and make no guarantees, warranties or representations about such information. It is your responsibility to independently confirm its accuracy and completeness prior to purchasing/leasing the property.

# For Sale Institutional-Grade FBO Asset Portfolio

## Property Details / Aerial Map

Meadows Field Airport (BFL)  
Bakersfield, CA 93308

Site	Lot Size	Facility	Gross SF	Hangar SF	Office SF
1 Lease Site 8	5.12 AC	*1105 Douglas St (Epic Jet Center)	34,002	22,400	11,602
		2103 Airport Dr	17,979	11,934	6,045
2 Lease Site 7	2.99 AC	*Skypark Hangar North	47,400	47,400	-
		*Skypark Hangar South	23,880	23,880	-
3	0.91 AC	2101 Airport Dr	10,660	10,215	445
4	3.13 AC	Hangar 6 & Ramp	40,371	38,350	2,021
5	0.43 AC	Epic Parking Lot	-	-	-
6	0.21 AC	Fuel Farm Site 3	2 x 12,000 Gal	-	-
Totals	12.79 AC		174,292 SF	153,979 SF	20,313 SF

\*Owned Building Improvements constructed in 2007 & 2008

**Sale Price: \$8,450,000**

### INVESTMENT HIGHLIGHTS

- Operational Dominance:** Commanding ramp and taxiway frontage with optimized flow-through for corporate, charter, and maintenance clientele.
- Runway Adjacency:** Direct apron access to Runway 12L/30R (10,855'), enabling service of large cabin business jets and Boeing-class aircraft.
- Fueling Rights:** Solely entitled to Fuel Farm Site 3 with regulatory clearances and capacity for sustained Jet-A and avgas distribution.
- Scalable Development Capacity:** Configured for future expansion or specialized aviation infrastructure development.
- Comprehensive Infrastructure:** Six geographically proximate and operationally integrated parcels encompassing hangars, offices, and support facilities.
- Institutional-Quality Leasehold Interest:** Strategically assembled long-term leasehold interest with the County of Kern ensures sustainability and provides opportunities for financing.



**For Sale**  
**Institutional-Grade FBO**  
**Asset Portfolio**

**Competitive Advantages**

Meadows Field Airport (BFL)  
Bakersfield, CA 93308



Established in 2006, Epic Jet Center is the newest and largest full-service FBO at Meadows Field Airport. The facility features a modern lobby, executive lounges, conference room, and a 3.5-acre ramp supporting aircraft up to C-130 or B737, with prior permission for larger aircraft. Services include Jet A and 100LL fueling, GPU and oxygen service, aircraft detailing, and hangar storage up to Gulfstream G450. The investment offers a uniquely defensible and scalable position in a diversifying regional aviation market.

- **Exclusive On-Site MRO Capabilities**
- **Private Jet Charter Services**
- **Premium Executive Terminal Amenities**
- **Secure Hangar Storage and Office Leasing**
- **Branded Fuel Services with TITAN Aviation**
- **Comprehensive Aircraft Ground Services**
- **24/7 Operational Readiness**
- **Reputation for Service Excellence**

▪ Visit: <https://epicjetcenter.com/> to learn more


**AIRPORT CONTEXT - MEADOWS FIELD (BFL)**

- **Geographic Setting:** Kern County, Bakersfield, California
- **Primary Runway:** 12L/30R – 10,855' x 150' (Boeing-capable, ILS-equipped) — one of California's longest commercial service runways
- **Secondary Runway:** 12R/30L – 4,175' x 75' (General Aviation configuration)
- **Controlled Airspace:** Class D; 24-hour FAA ATC Tower
- **Support Services:** ARFF Index B response
- **Commercial Connectivity:** Regularly scheduled airline service via American and United Airlines
- **Tenant Composition:** Diverse base including corporate flight departments, government operators, ag/industrial aviation, and defense contractors
- **Strategic Location:** Midway between Southern and Northern California hubs (LAX and SFO); gateway to California's central logistics, energy, and agriculture sectors.

**For Sale**  
**Institutional-Grade FBO**  
**Asset Portfolio**


**1105 Douglas Street**

Meadows Field Airport (BFL)  
Bakersfield, CA 93308

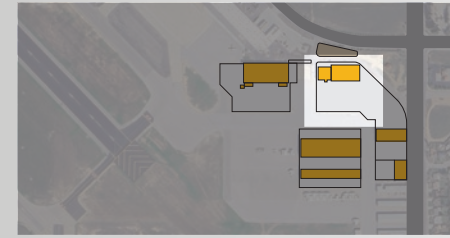

**Epic Jet Center Hangar & Office**  
**Lease Site 8 (1 of 2)**

- Gross Building SF 34,002±
- Hangar SF 22,400±
- Office SF 11,602± (Two-story)
- Lot Size Part of 5.12 AC
- Hangar Doors One (1) Sliding-150'x 22'

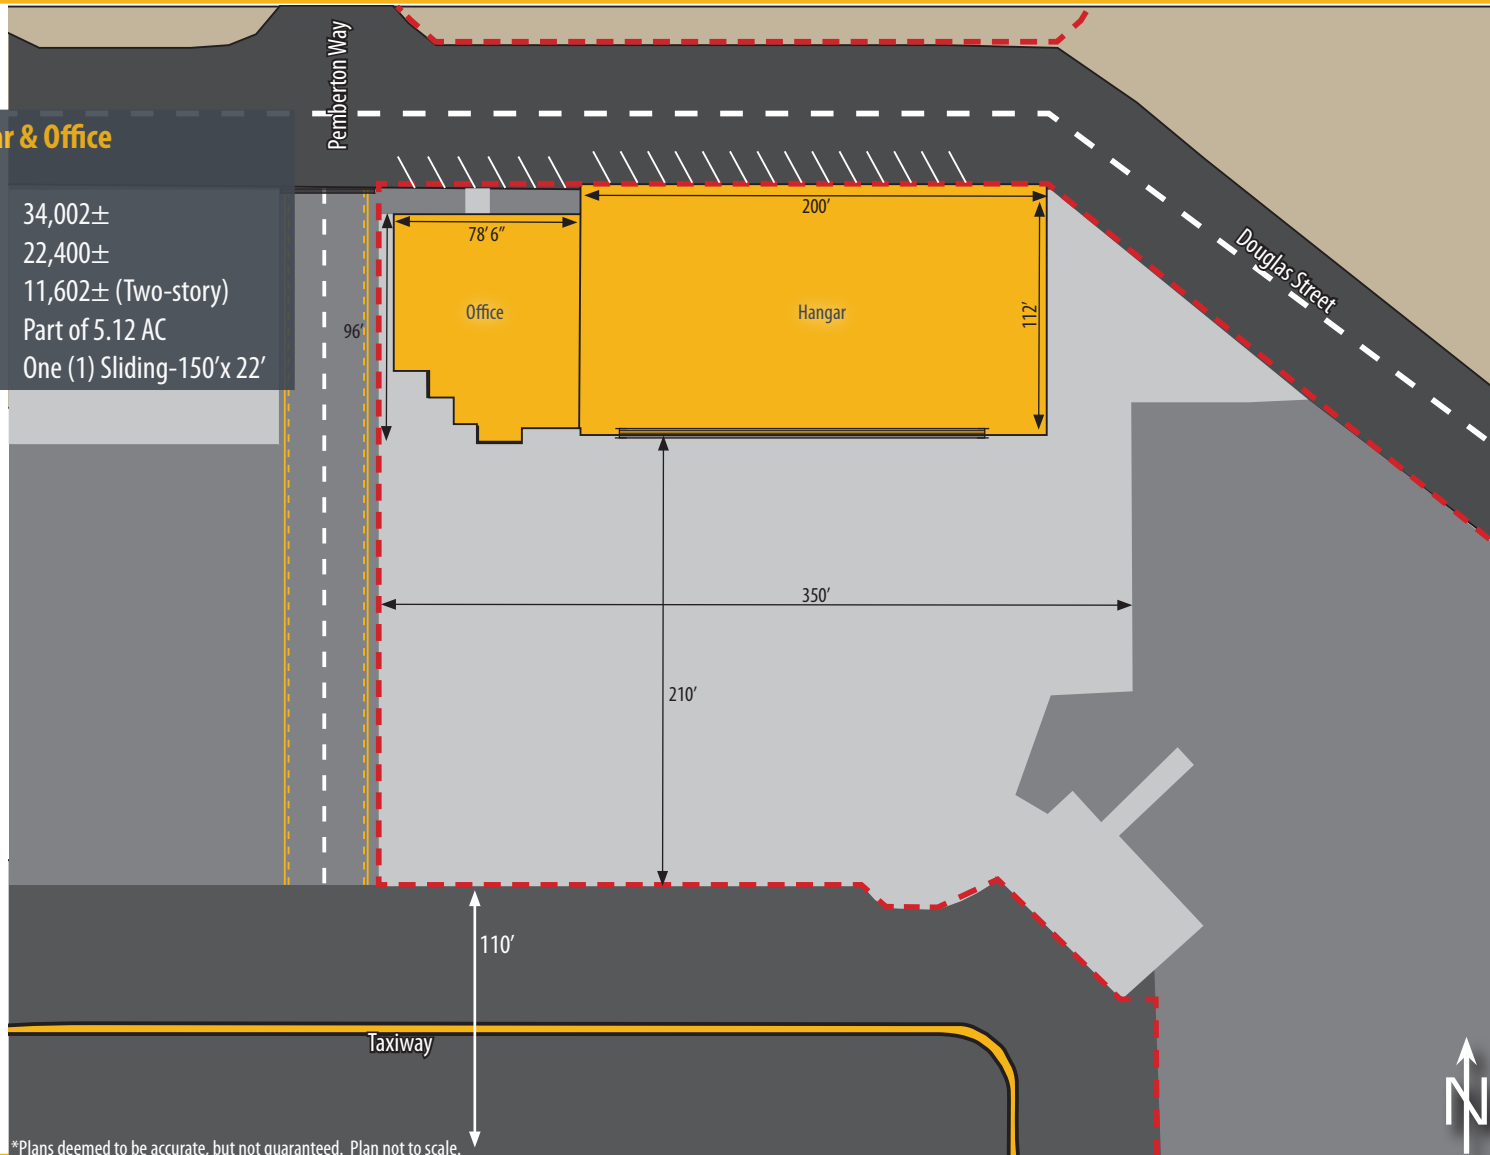


\*Plans deemed to be accurate, but not guaranteed. Plan not to scale.

**For Sale**  
**Institutional-Grade FBO**  
**Asset Portfolio**


**2103 Airport Drive**

Meadows Field Airport (BFL)  
 Bakersfield, CA 93308

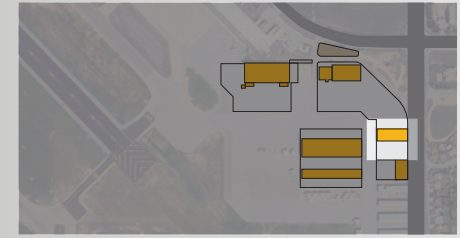

**Lease Site 8 (2 of 2)**

- Gross Building SF 17,979±
- Hangar SF 11,979±
- Office SF 6,045± (Two-story)
- Lot Size Part of 5.12 AC
- Hangar Doors Two (2) Sliding-90' x 12'
- Two (2) Sliding-40' x 12'

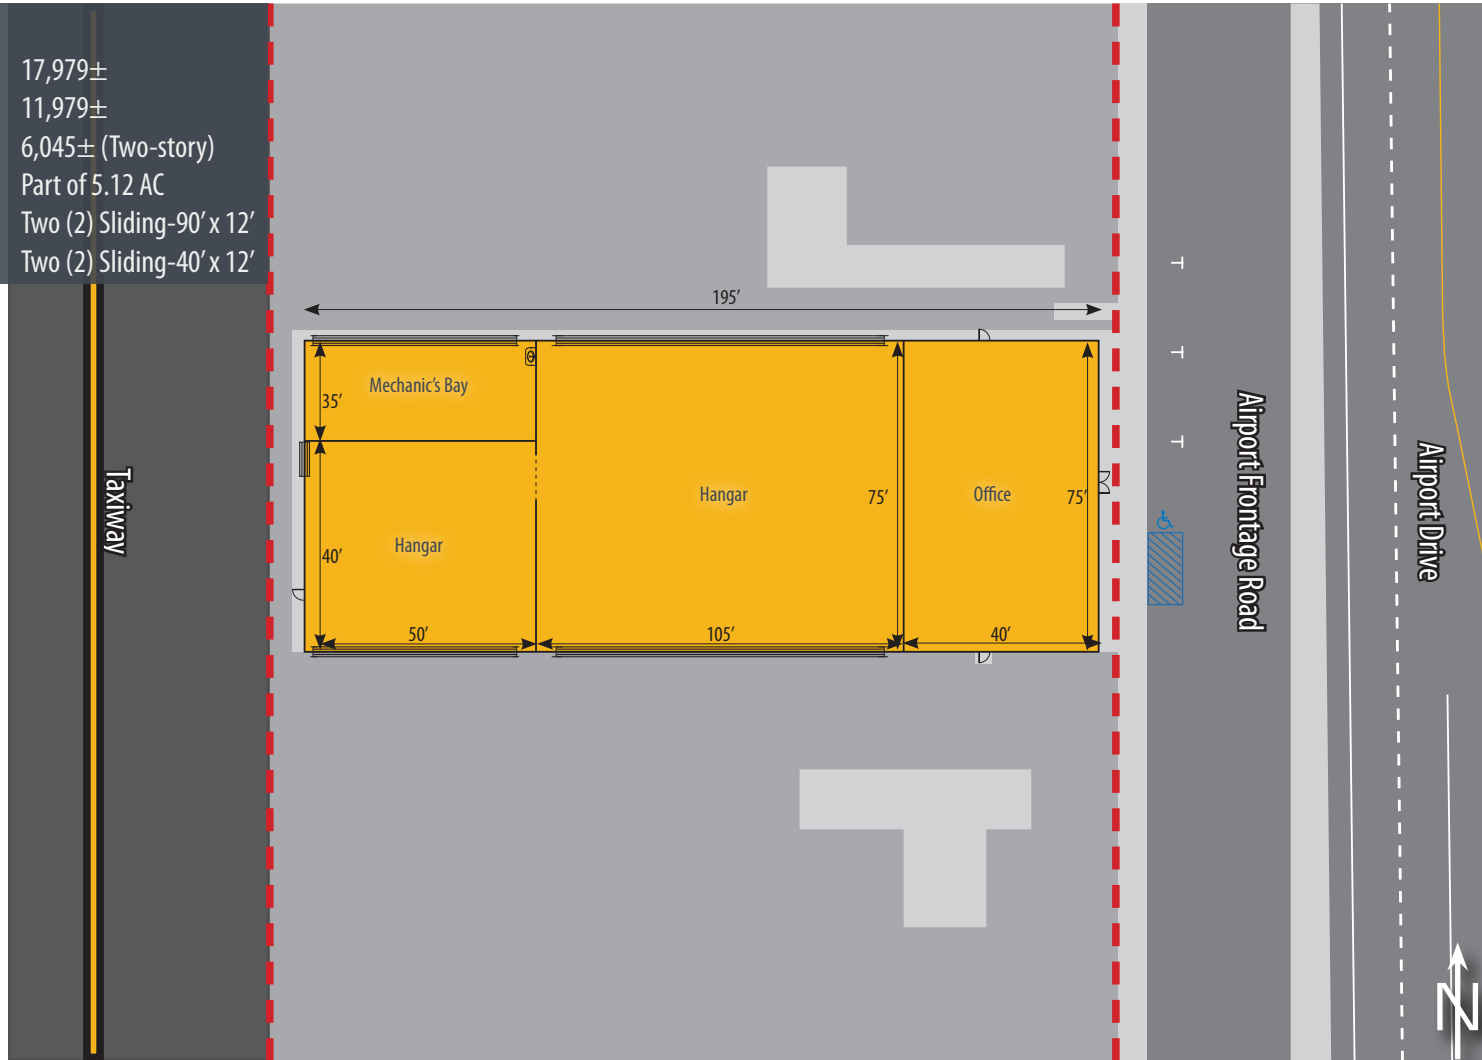

\*Plans deemed to be accurate, but not guaranteed.

Meadows Field Airport (BFL)  
Bakersfield, CA 93308




- 
- The site plan shows a rectangular area measuring 326' by 398', outlined with a red dashed line. The area is divided into several yellow rectangular sections representing the proposed taxiway and parking spaces. The dimensions are as follows:
- Overall Dimensions:** 326' (vertical) and 398' (horizontal).
  - Top Section:** A large yellow rectangle measuring 120' by 190'.
  - Right Section:** A vertical strip measuring 125' by 80'.
  - Bottom Section:** A row of six yellow rectangles, each measuring 60' by 63'.
  - Intermediate Spaces:**
    - A vertical space between the top and bottom sections measuring 80'.
    - A vertical space between the top and bottom sections measuring 45'.
  - Other Dimensions:**
    - 110' (vertical distance from the top edge to the top of the yellow area).
    - 100' (horizontal distance from the right edge to the right of the yellow area).
    - 69' (horizontal distance between the top and bottom sections).
    - 68' (horizontal distance between the top and bottom sections).
    - 68' (horizontal distance between the top and bottom sections).
    - 63' (horizontal distance between the top and bottom sections).
    - 63' (horizontal distance between the top and bottom sections).
    - 63'6" (horizontal distance between the top and bottom sections).
    - 69' (horizontal distance between the top and bottom sections).
    - 69' (horizontal distance between the top and bottom sections).
    - 69' (horizontal distance between the top and bottom sections).

\*Plans deemed to be accurate, but not guaranteed.


**For Sale**  
**Institutional-Grade FBO**  
**Asset Portfolio**  
**Hangar 6 & Ramp**

Meadows Field Airport (BFL)  
 Bakersfield, CA 93308

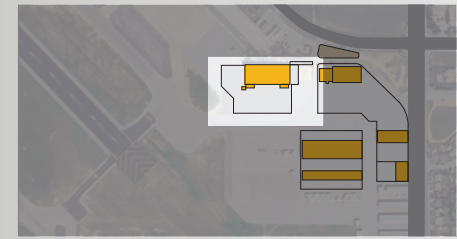

**Hangar 6 & Ramp**

- Gross Building SF 40,371±
- Hangar SF 38,350±
- Office SF 2,021±
- Lot Size 3.13 AC
- Hangar Doors One (1) Sliding-60' x 21'
- Two (2) Sliding-120' x 21'

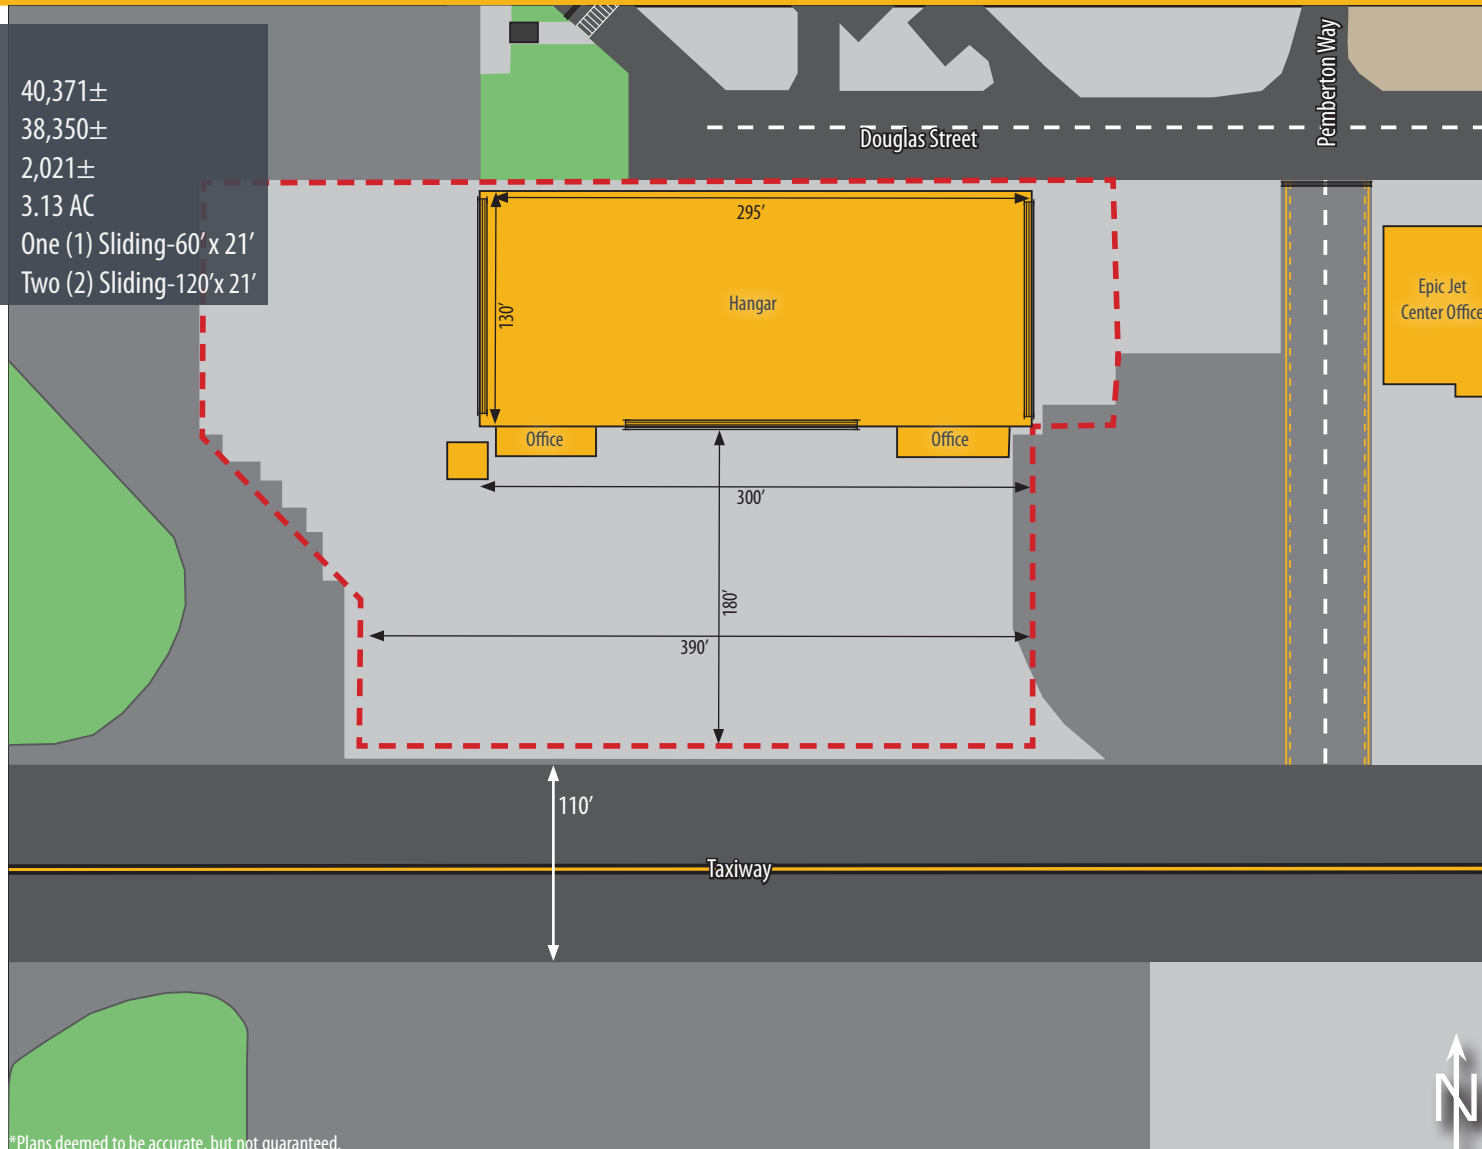


\*Plans deemed to be accurate, but not guaranteed.

**For Sale**  
**Institutional-Grade FBO**  
**Asset Portfolio**

**2101 Airport Drive**

Meadows Field Airport (BFL)  
 Bakersfield, CA 93308

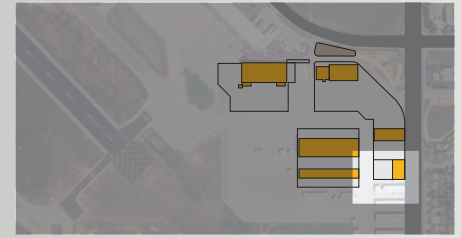


**2101 Airport Drive**

▪ Gross Building SF	10,660±
▪ Hangar SF	10,215±
▪ Storage SF	445±
▪ Lot Size	0.91 AC
▪ Hangar Doors	Two (2) Sliding-55' x 13'

Skypark Hangar  
 North

Skypark Hangar  
 South

Taxiway

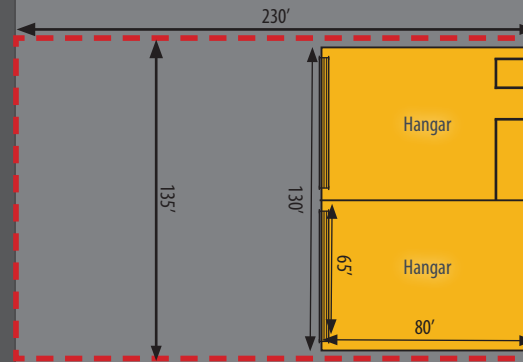

Airport Frontage Road

Airport Drive



\*Plans deemed to be accurate, but not guaranteed.



11601 Bolthouse Drive Suite 110  
 Bakersfield, CA 93311  
 661 862 5454 main

**For Sale**  
**Institutional-Grade FBO**  
**Asset Portfolio**  
**Fuel Farm Site 3**

Meadows Field Airport (BFL)  
 Bakersfield, CA 93308

**Fuel Farm Site 3**


- Tanks
- Lot Size

2 x 12,000 Gal  
 0.21 AC



**For Sale**  
**Institutional-Grade FBO**  
**Asset Portfolio**  
**Nearby Trade**

Meadows Field Airport (BFL)  
 Bakersfield, CA 93308

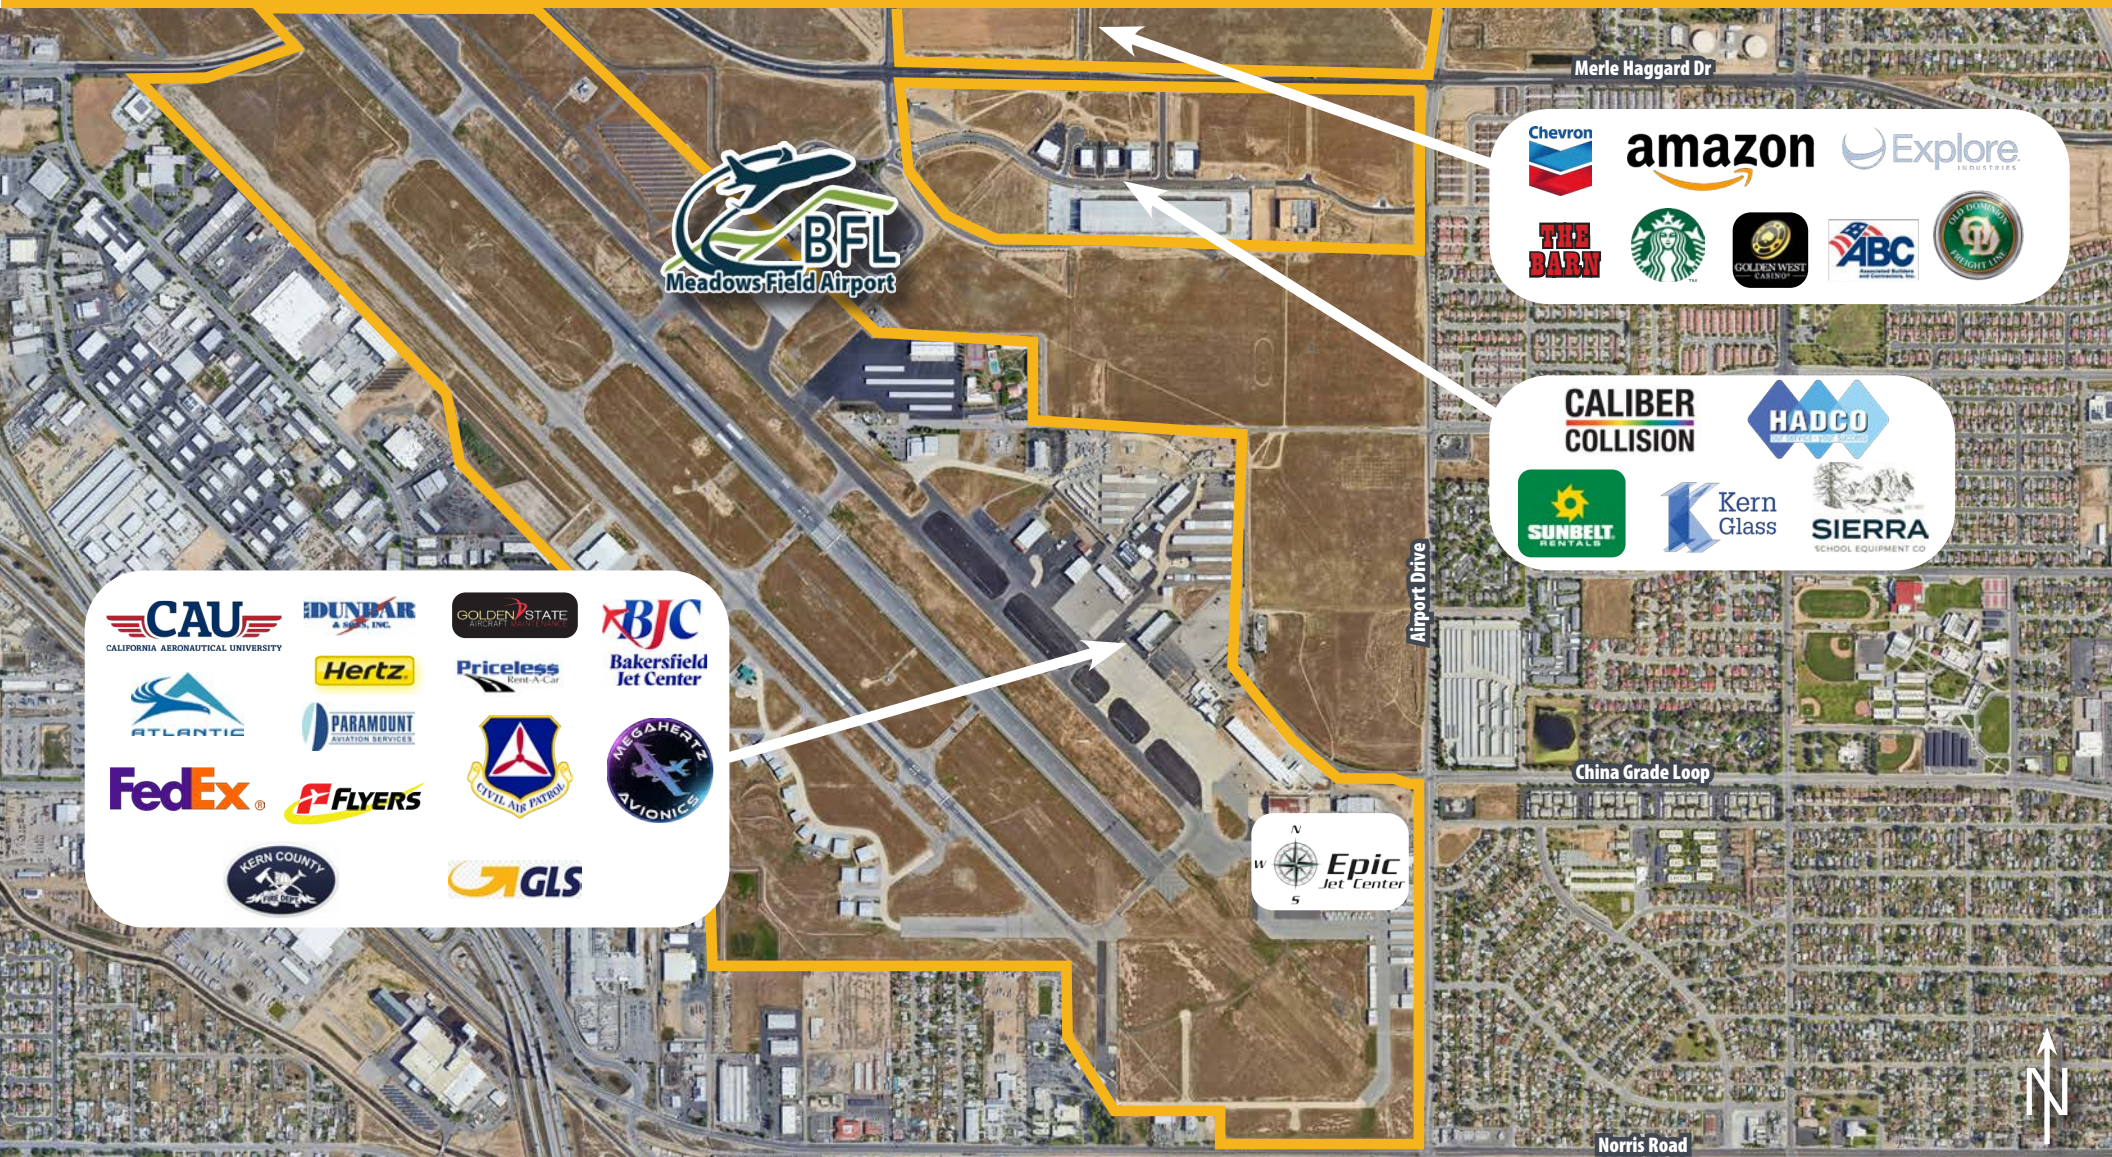

**For Sale**  
**Institutional-Grade FBO**  
**Asset Portfolio**  
**Property Photos**


Meadows Field Airport (BFL)  
Bakersfield, CA 93308



Entrance



Hangar 6

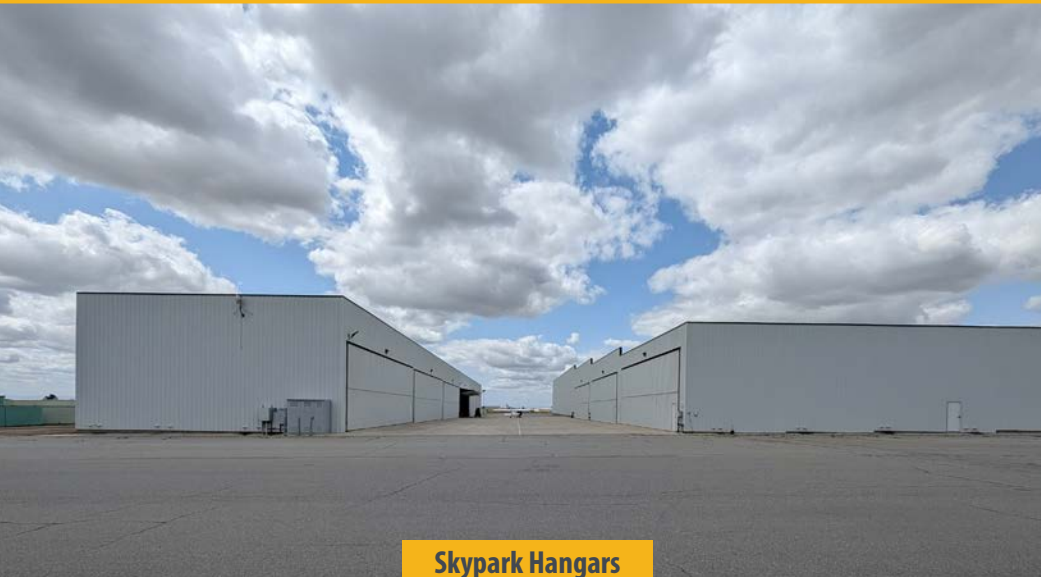


Skypark Hangars




Skypark Hangar North

**For Sale**  
**Institutional-Grade FBO**  
**Asset Portfolio**  
**Property Photos**


Meadows Field Airport (BFL)  
Bakersfield, CA 93308

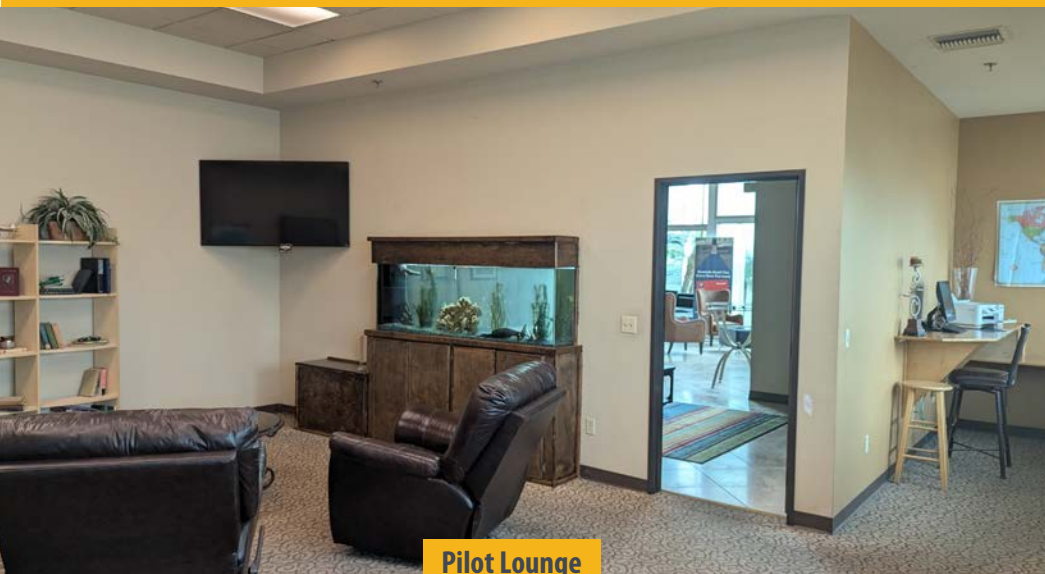

Pilot Lounge

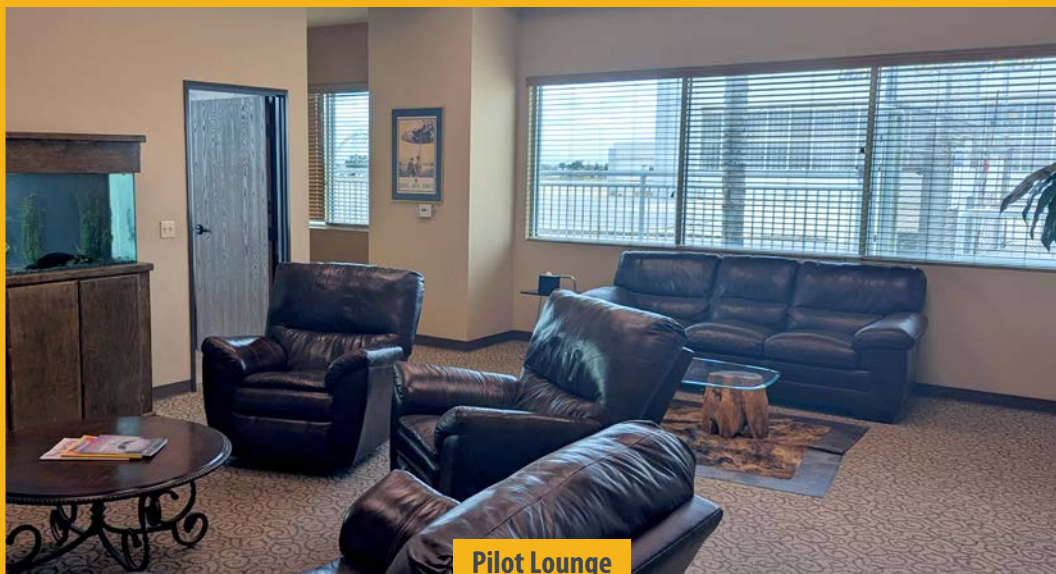

Pilot Lounge

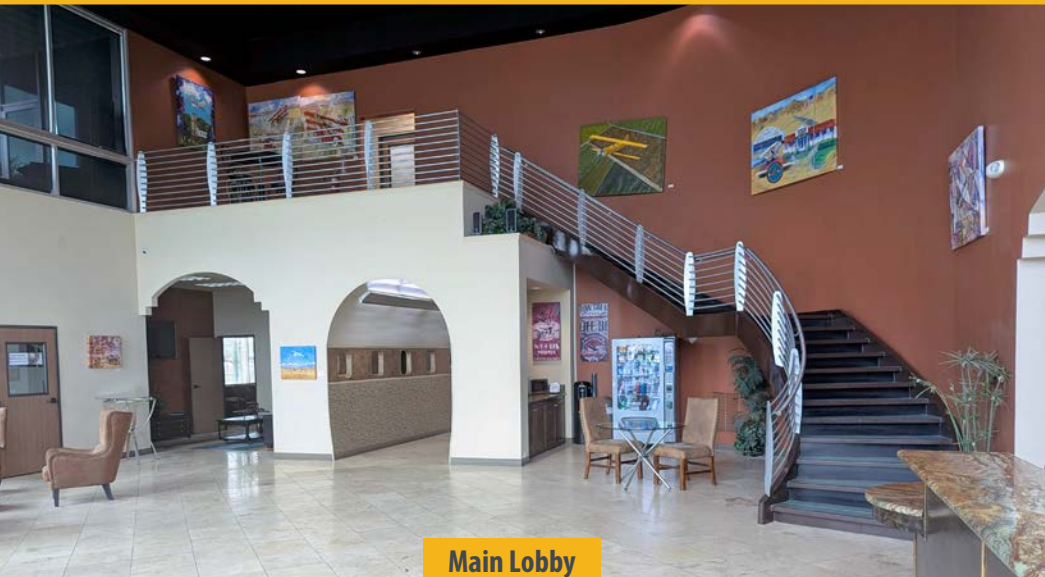


Main Lobby



Epic Jet Center Restroom

Meadows Field Airport (BFL)  
Bakersfield, CA 93308

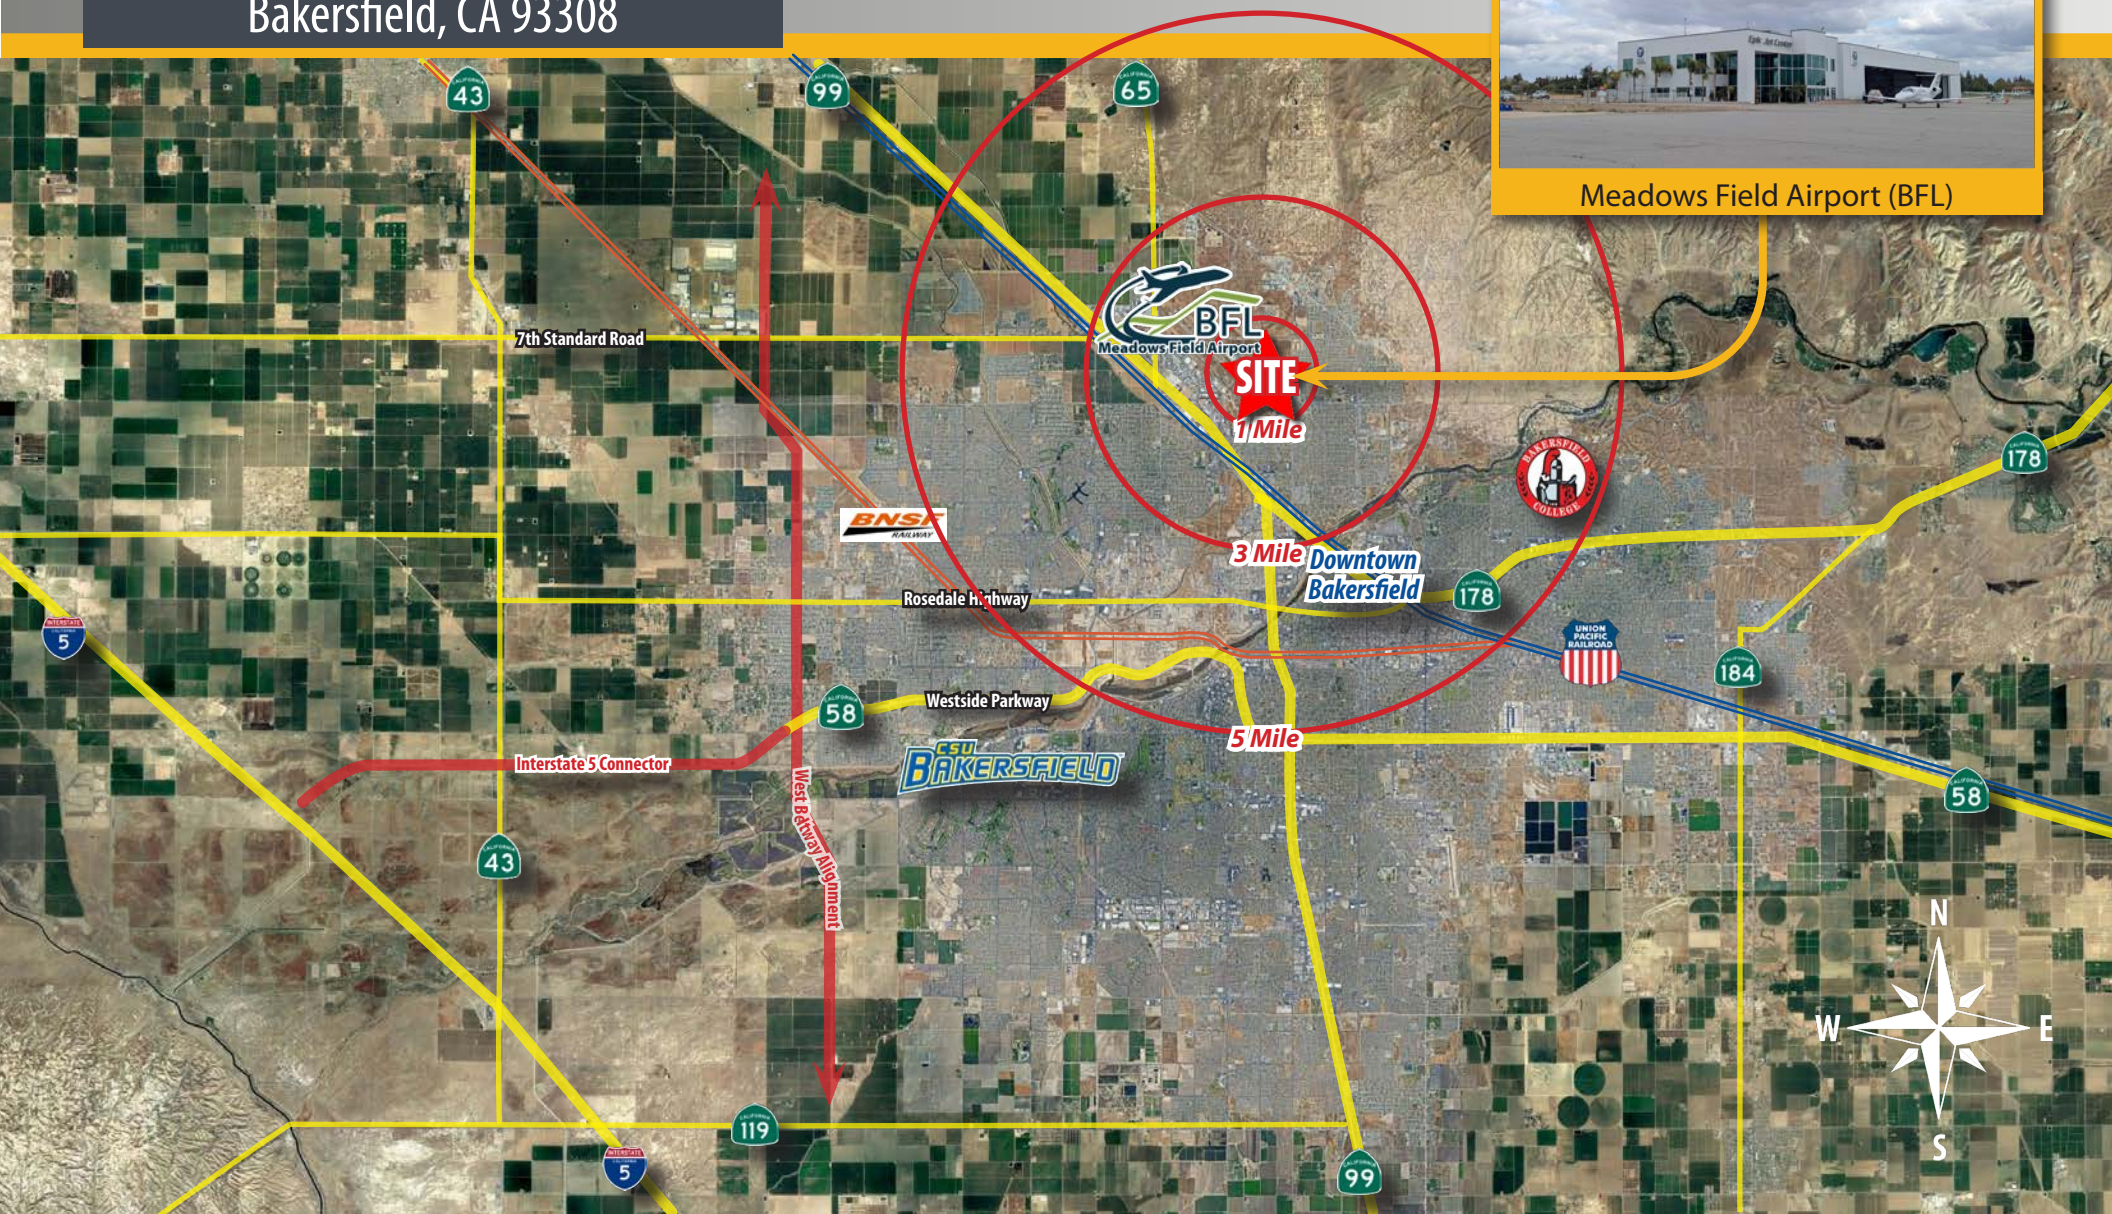

**For Sale**  
**Institutional-Grade FBO**  
**Asset Portfolio**  
**Kern County At A Glance**

Meadows Field Airport (BFL)  
 Bakersfield, CA 93308

# KERN COUNTY

At A

# GLANCE

**#2 LARGEST ECONOMY**  
 IN THE SAN JOAQUIN VALLEY

**#3** in Agricultural  
 Production Nationwide



**#3** in Economic  
 Diversity  
 Nationwide



**#4** in STEM  
 Jobs  
 Nationwide



**OVER 50** MAJOR DISTRIBUTION  
 CENTERS



## THE ENERGY CAPITAL OF CALIFORNIA

Largest Provider of Oil & Renewable Energy in the State

**75%**



**60%**



**#1** Largest Wind  
 Project in the  
 Nation




**#1** Largest Battery  
 Energy Storage  
 System in the World



**#13** Oil-Producing  
 County in the  
 the Nation

**OVER 50** WORLD'S TECH  
 "FIRSTS"  
 NAVAL AIR WARFARE  
 CENTER WEAPONS DIVISION

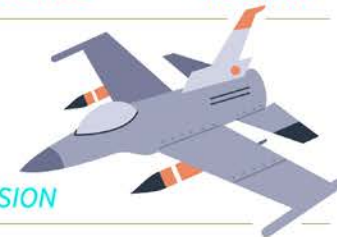

**1ST** INLAND SPACE PORT  
 IN U.S.  
 MOJAVE AIR &  
 SPACE PORT AT  
 RUTAN FIELD



**1ST** SPACE SHUTTLE  
 LANDING  
 EDWARDS  
 AIR FORCE  
 BASE



KERN COUNTY, *California*, WHERE BUSINESS IS BOUNDLESS



2700 M Street, Suite 200 | Bakersfield, CA 93301  
 661-862-5150 | kernedc.com

**For Sale**  
**Institutional-Grade FBO**  
**Asset Portfolio**  
**ASU Commercial Brokerage Team**

Meadows Field Airport (BFL)  
Bakersfield, CA 93308



**Dylan J. Lym**

Vice President  
661 885 6949  
dylan@asuassociates.com  
CA RE #02103385



**Wesley M. McDonald**

Principal  
661 885 6950  
wesley.mcdonald@asuassociates.com  
CA RE #01511739



**John A. Ritchie**

Senior Vice President  
661 616 3583  
johnr@asuassociates.com  
CA RE #00900552



**Parker Reynolds**

Vice President  
661 885 6925  
parker@asuassociates.com  
CA RE #02156913