


BACK

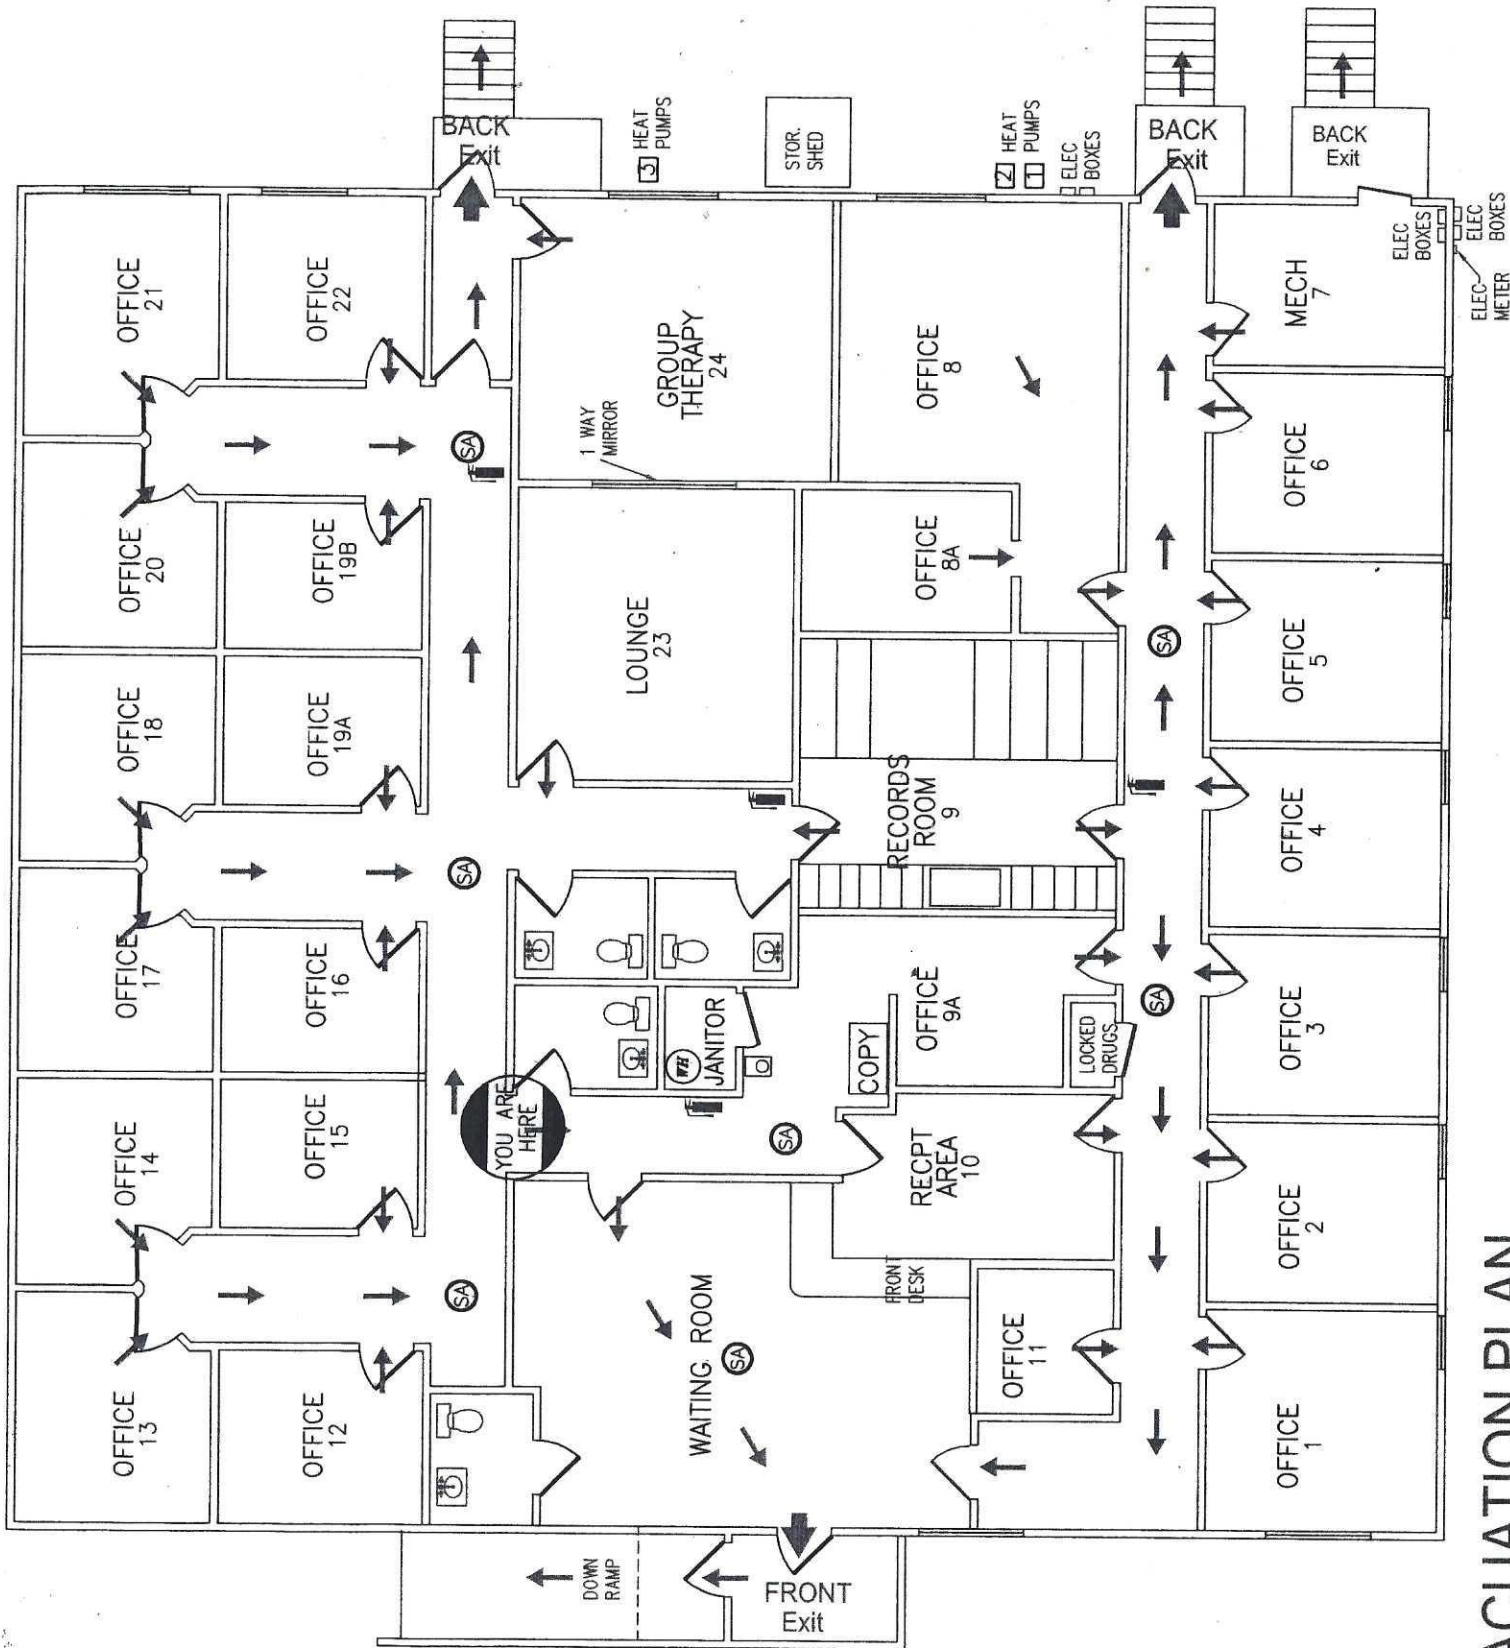

FRONT

EVACUATION PLAN