




DATE	NO.

DRAWN BY	J.A.M.
DATE	04/28/22
APPROVED	

SHEET NO.	A1
-----------	----


PROJECT NO.	21_67
-------------	-------

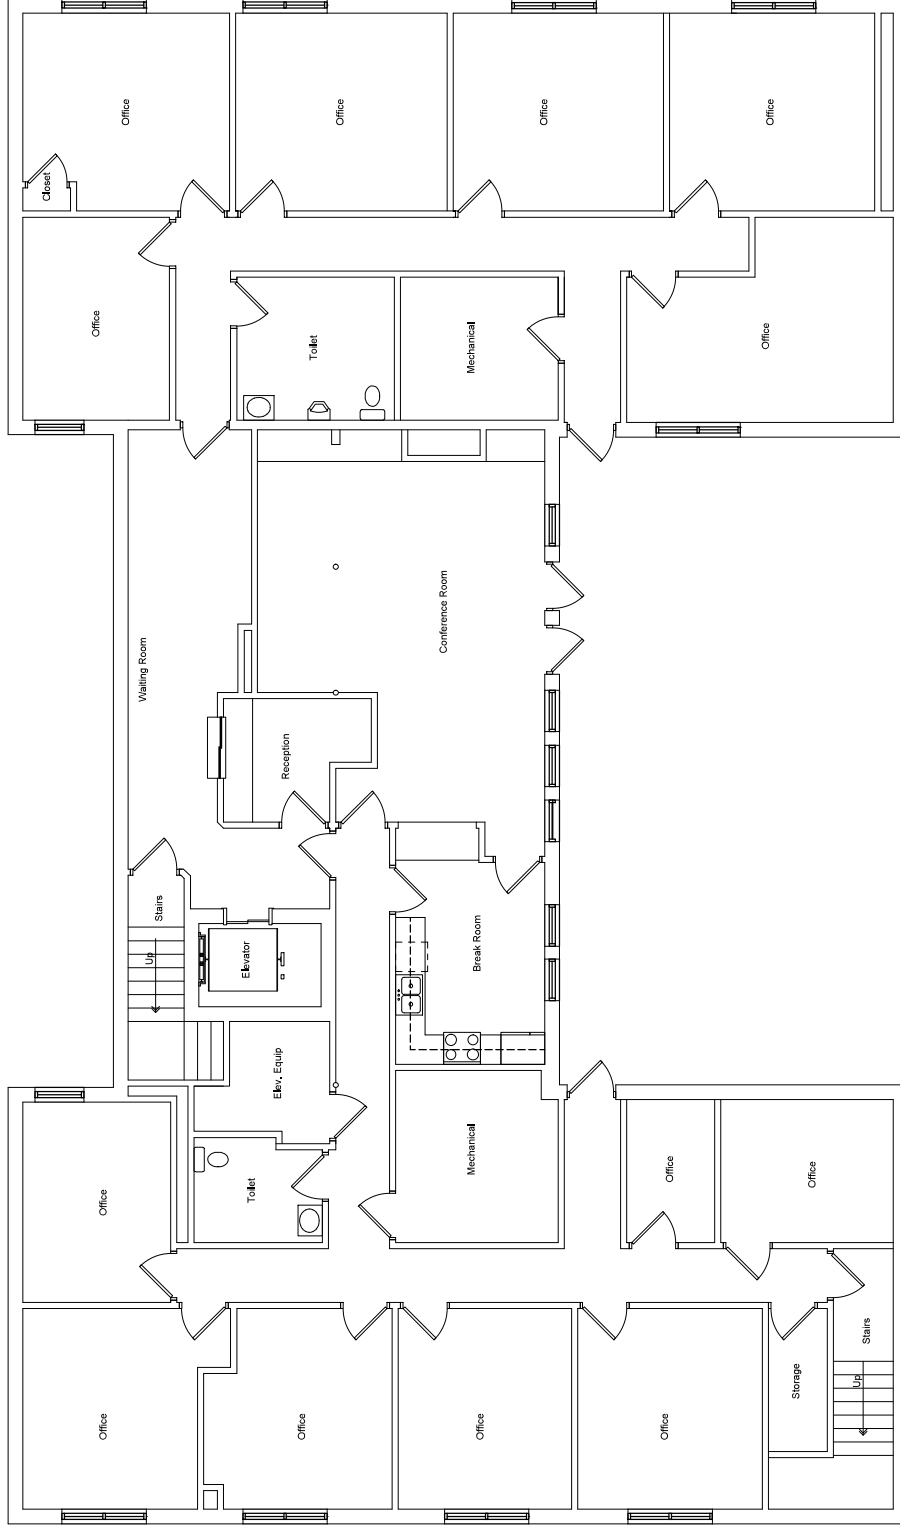

 EXISTING BASEMENT FLOOR



DATE	NO.
DRAWN BY J.A.K.	
DATE 04/28/22	
APPROVED	
SHEET NO.	A2
PROJECT NO.	21_67

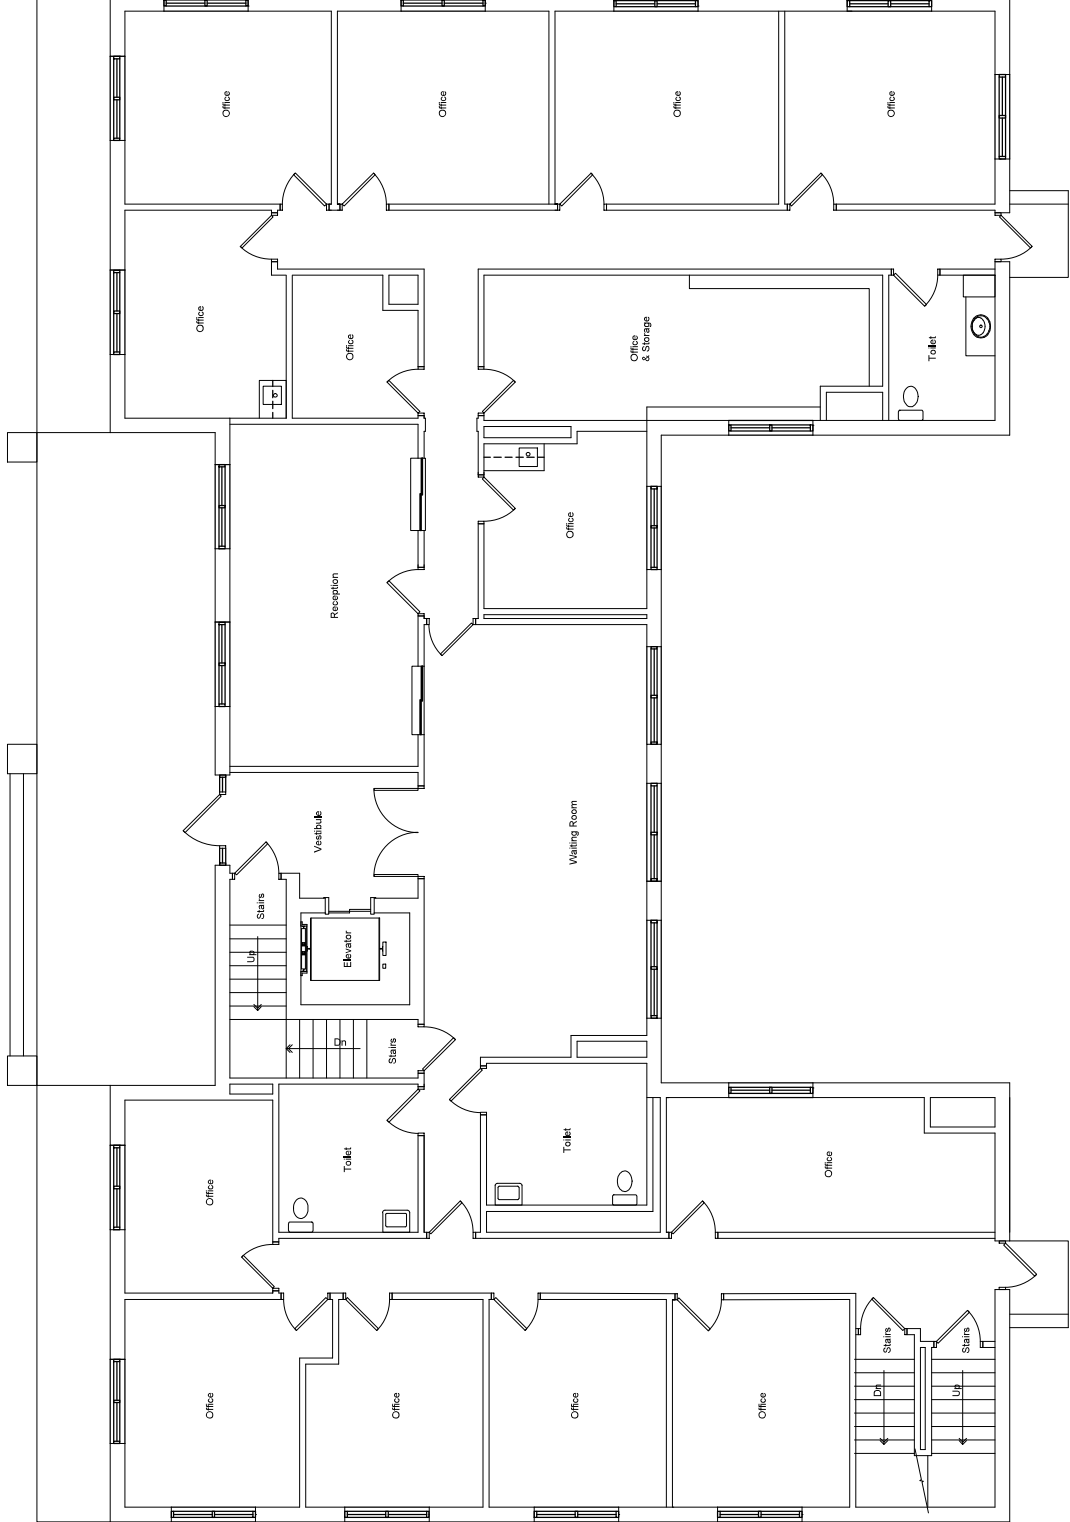

EXISTING FIRST FLOOR  
SCALE: 1/4" = 1'-0"




DATE	NO.

DRAWN BY	J.A.M.
DATE	04/28/22
APPROVED	

SHEET NO.	A3
-----------	----

PROJECT NO.	21_67
-------------	-------

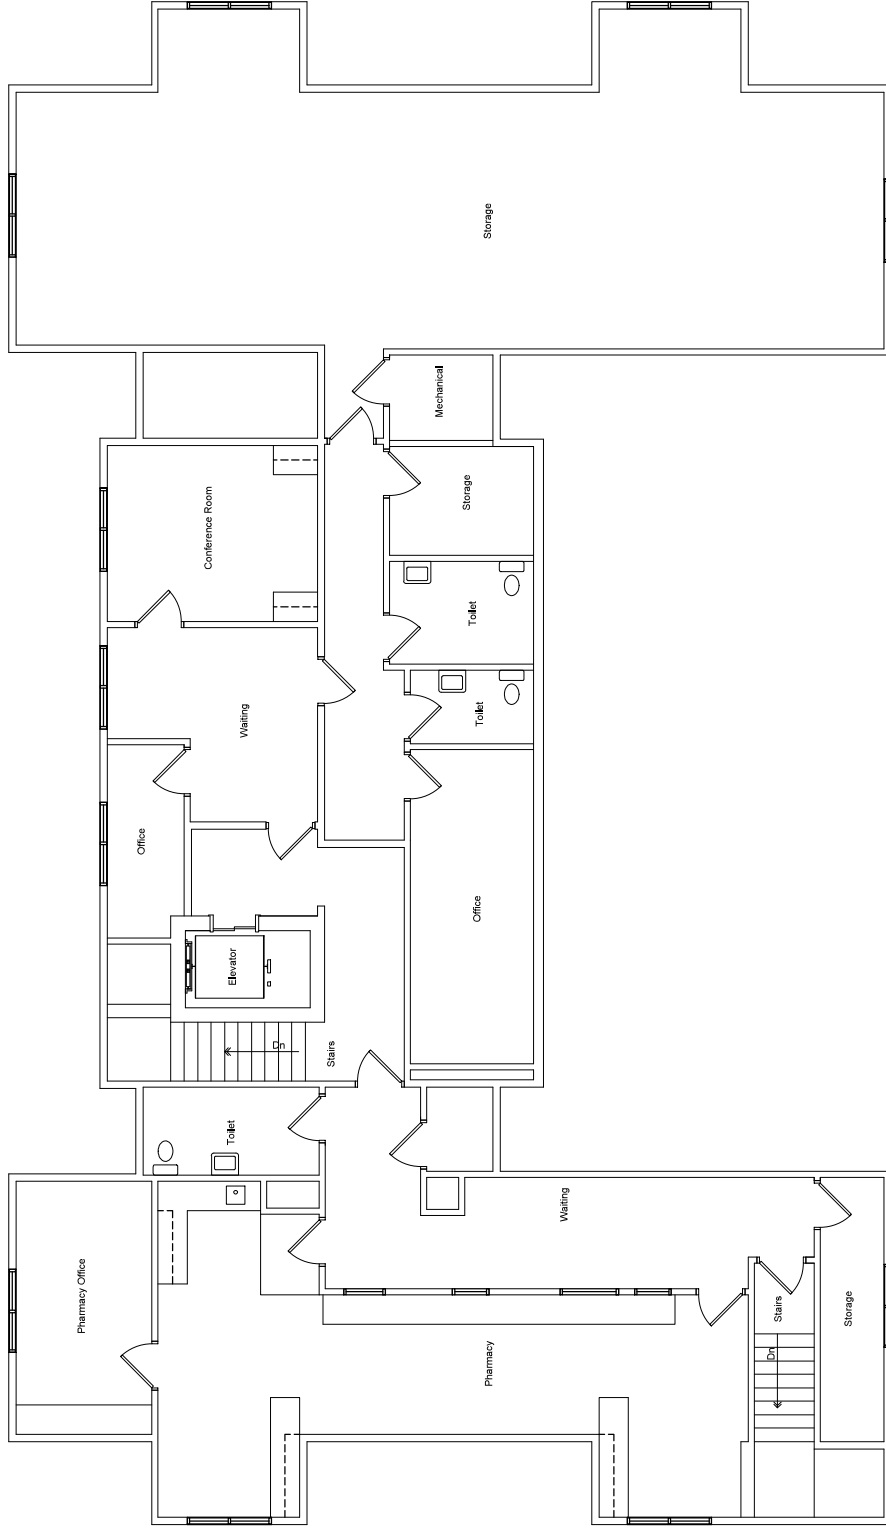

EXISTING SECOND FLOOR  
 SCALE: 1/4" = 1'-0"