



## LOWER MAIN STREET SUBLEASE AVAILABLE

OLD TOWN 890 MAIN STREET, SUITE 6-102 | PARK CITY, UTAH 84060

\$32.78 PSF

**KATIE WILKING** CCIM, MRED  
435 640-4964  
katie@wswcommercial.com

**JILL SNYDER**  
435 671-0793  
jill@wswcommercial.com

**CHELSEA WALL**  
435 671-3541  
chelsea@wswcommercial.com

**BERKSHIRE  
HATHAWAY** | UTAH  
HOMESERVICES | PROPERTIES

COMMERCIAL DIVISION

© 2024 BHH Affiliates, LLC. An independently owned and operated franchisee of BHH Affiliates, LLC. Berkshire Hathaway HomeServices and the Berkshire Hathaway HomeServices symbol are registered service marks of Columbia Insurance Company, a Berkshire Hathaway affiliate. Equal Housing Opportunity. Information not verified or guaranteed. Berkshire Hathaway HomeServices and/or its representatives do not warrant or guarantee this information. Information herein was provided by Owner/Seller. Lessee/Purchaser is responsible to confirm any information considered a factor in a decision to lease or purchase.


# PROPERTY PHOTOS

OLD TOWN 890 MAIN STREET, SUITE 6-102 | PARK CITY, UTAH 84060




# FLOORPLANS

OLD TOWN 890 MAIN STREET, SUITE 6-102 | PARK CITY, UTAH 84060

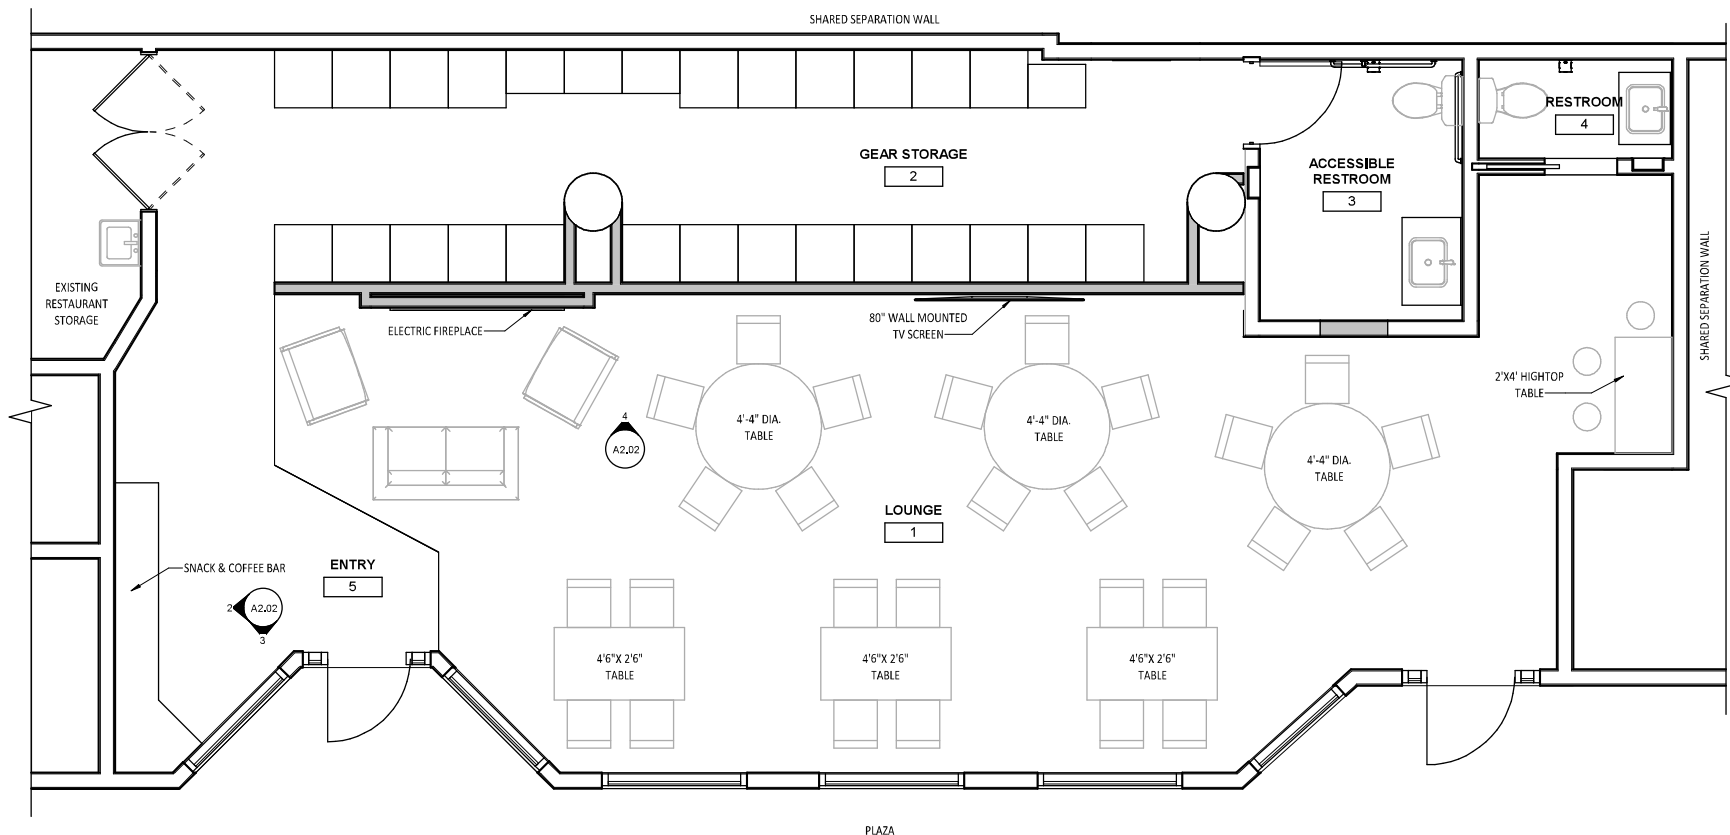

**MAIN LEVEL FURNITURE PLAN  
 (SCHEMATIC)**


SCALE 3/8" = 1'-0"

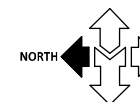

# LOCATION

OLD TOWN 890 MAIN STREET, SUITE 6-102 | PARK CITY, UTAH 84060



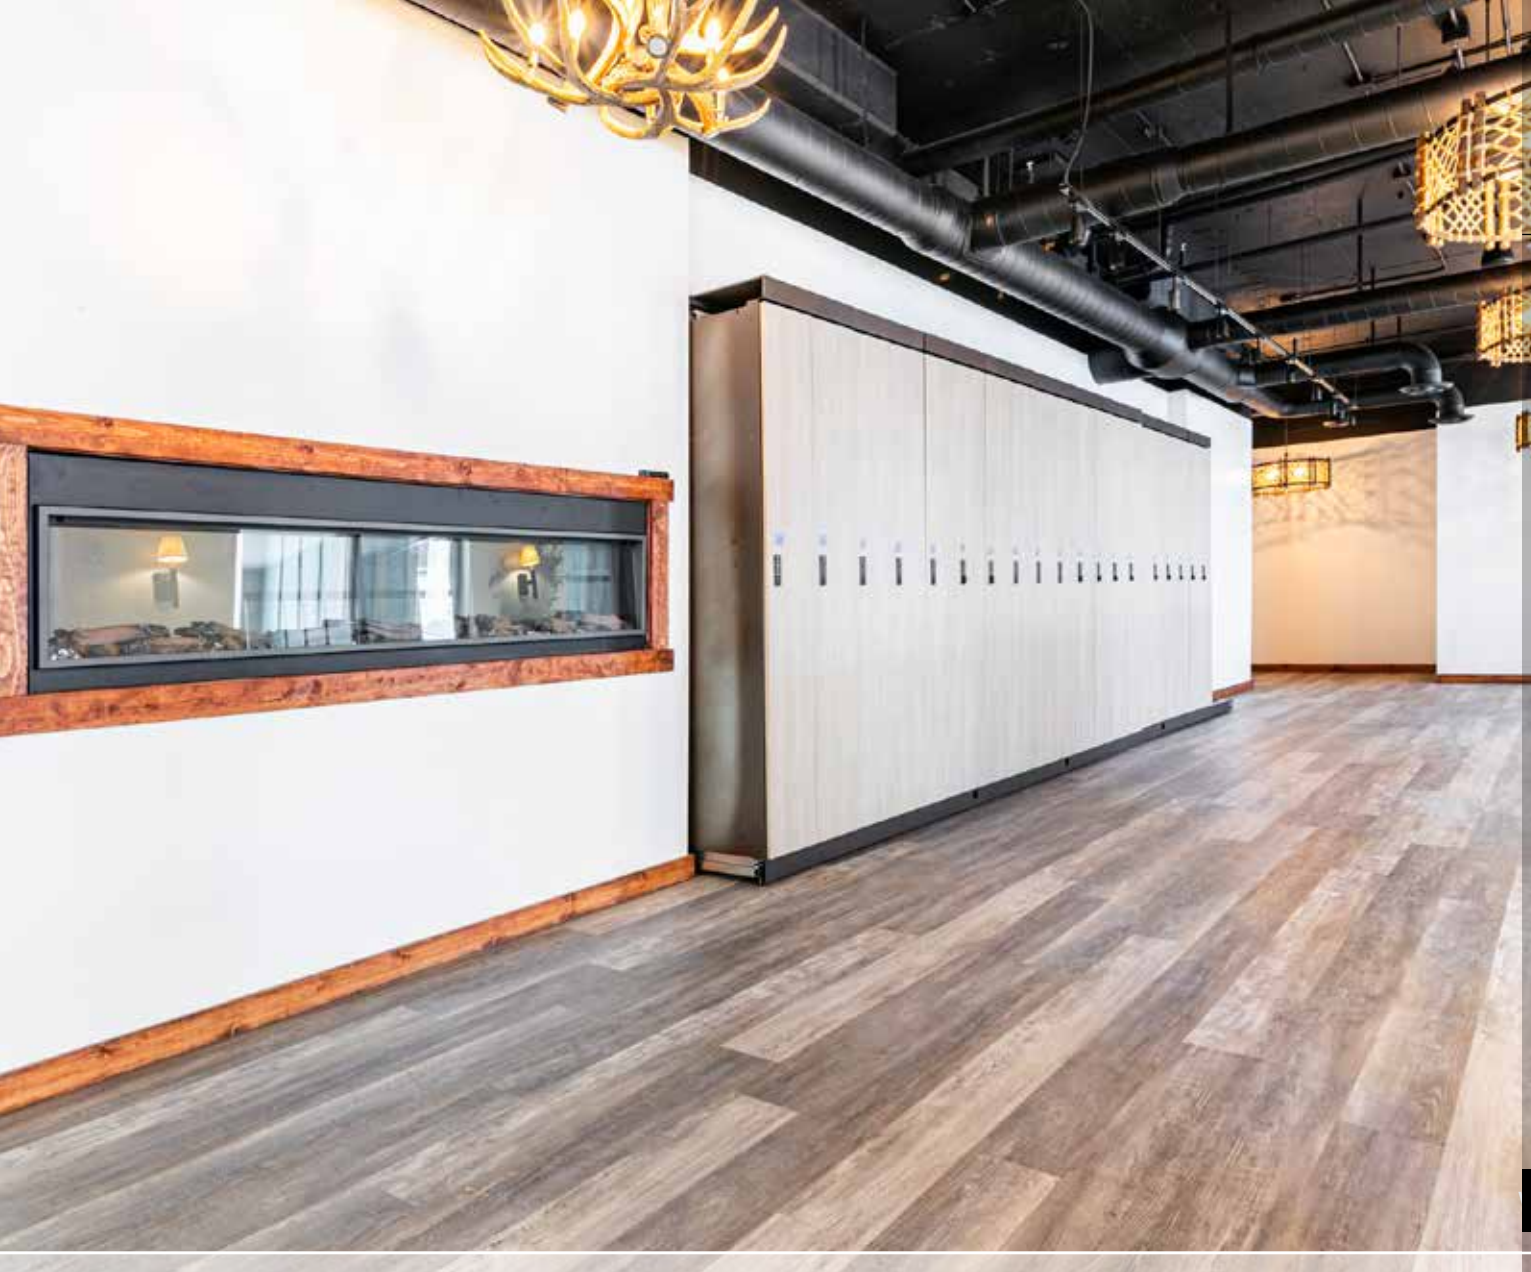

## OLD TOWN

890 MAIN STREET, SUITE 6-102  
PARK CITY, UTAH 84060

- 1,198 Square Feet
- Great Main Street address at off Main Street pricing
- Ideally sized for boutique retail, lounge, or office
- Recently remodeled
- Bright with tall ceilings and open floor plan
- Located above structured parking with easy access off Main Street and Deer Valley Drive
- Lease term through August 31, 2026. Direct lease possible

i

[BHHSUTAH.COM](http://BHHSUTAH.COM)

**KATIE WILKING** CCIM, MRED  
435 640-4964  
[katie@swcommercial.com](mailto:katie@swcommercial.com)

**JILL SNYDER**  
435 671-0793  
[jill@swcommercial.com](mailto:jill@swcommercial.com)

**CHELSEA WALL**  
435 671-3541  
[chelsea@swcommercial.com](mailto:chelsea@swcommercial.com)

**BERKSHIRE  
HATHAWAY** | UTAH  
HOMESERVICES | PROPERTIES

COMMERCIAL DIVISION