




1 FRONT ELEVATION (EXTERIOR)
1/2" = 1'-0"

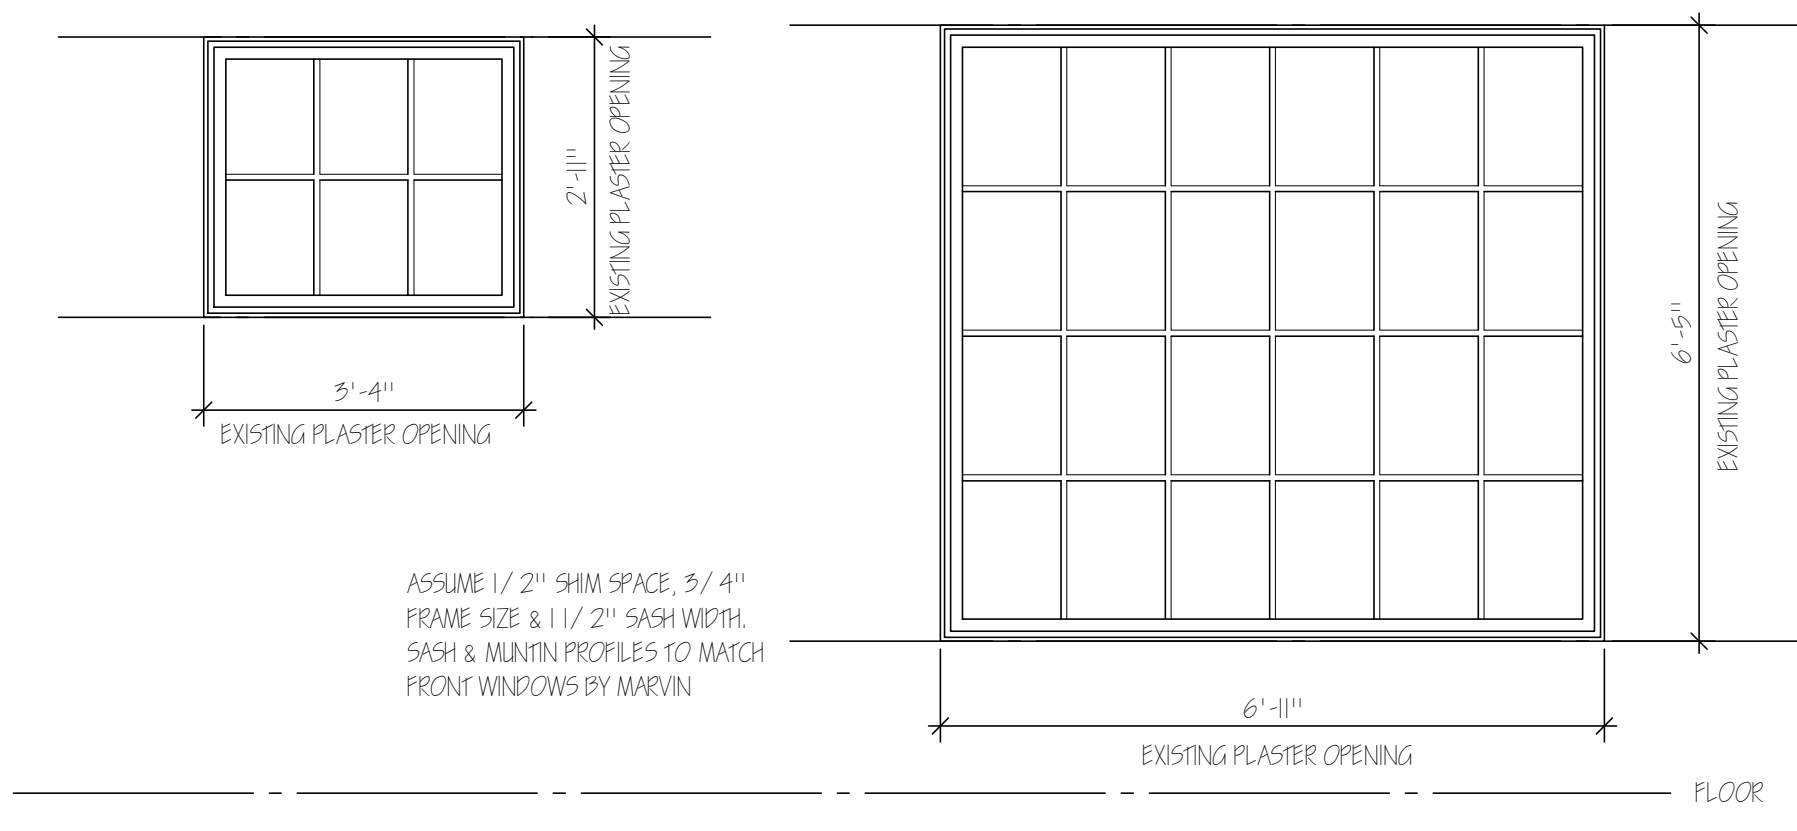


8 C.S. AREA SIDE WINDOWS
1/2" = 1'-0" INTERIOR VIEW

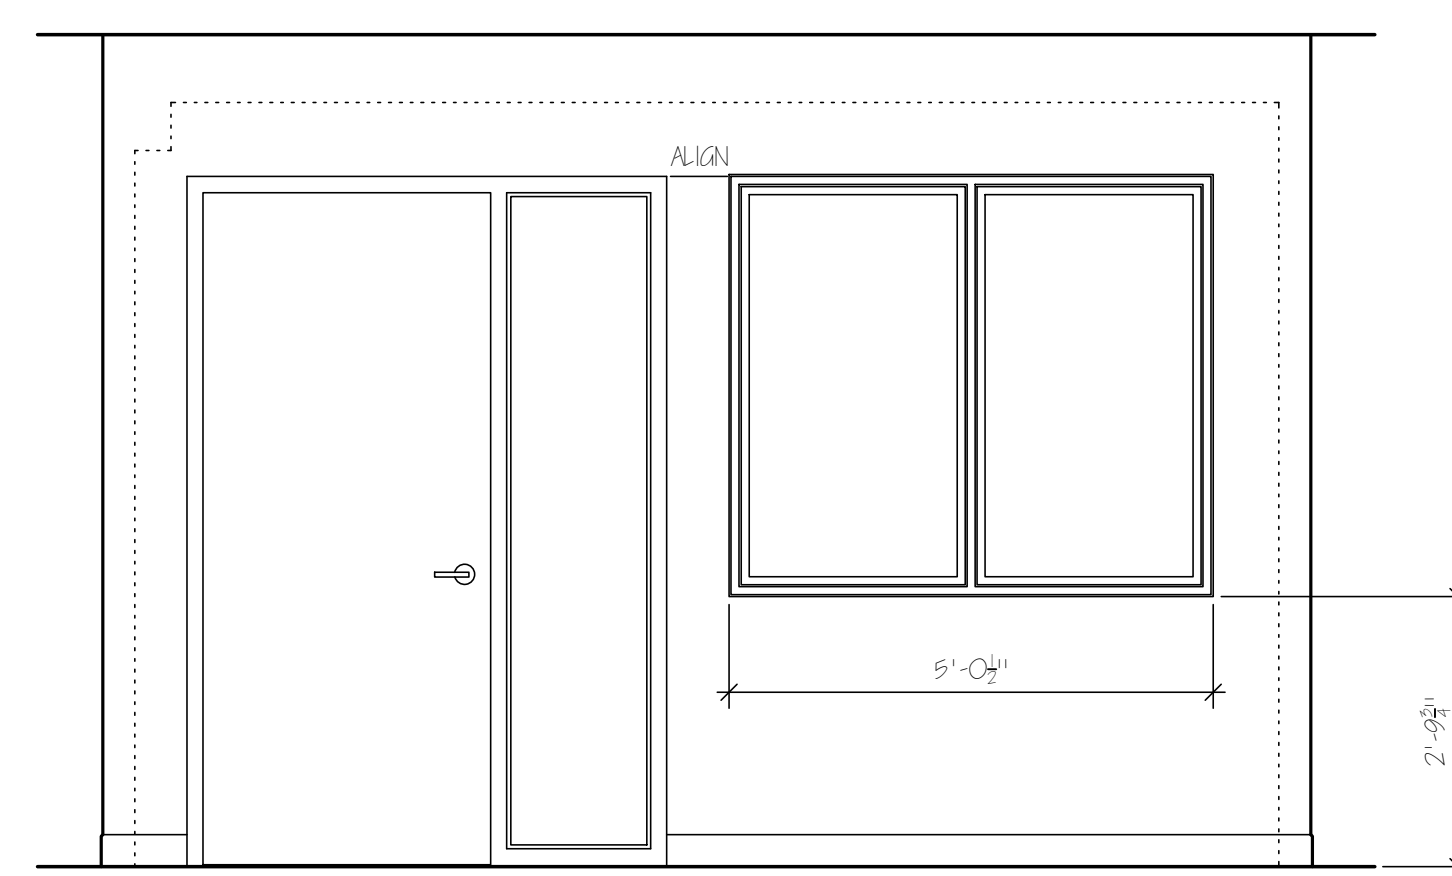


2 MANAGER OFFICE
1/2" = 1'-0"

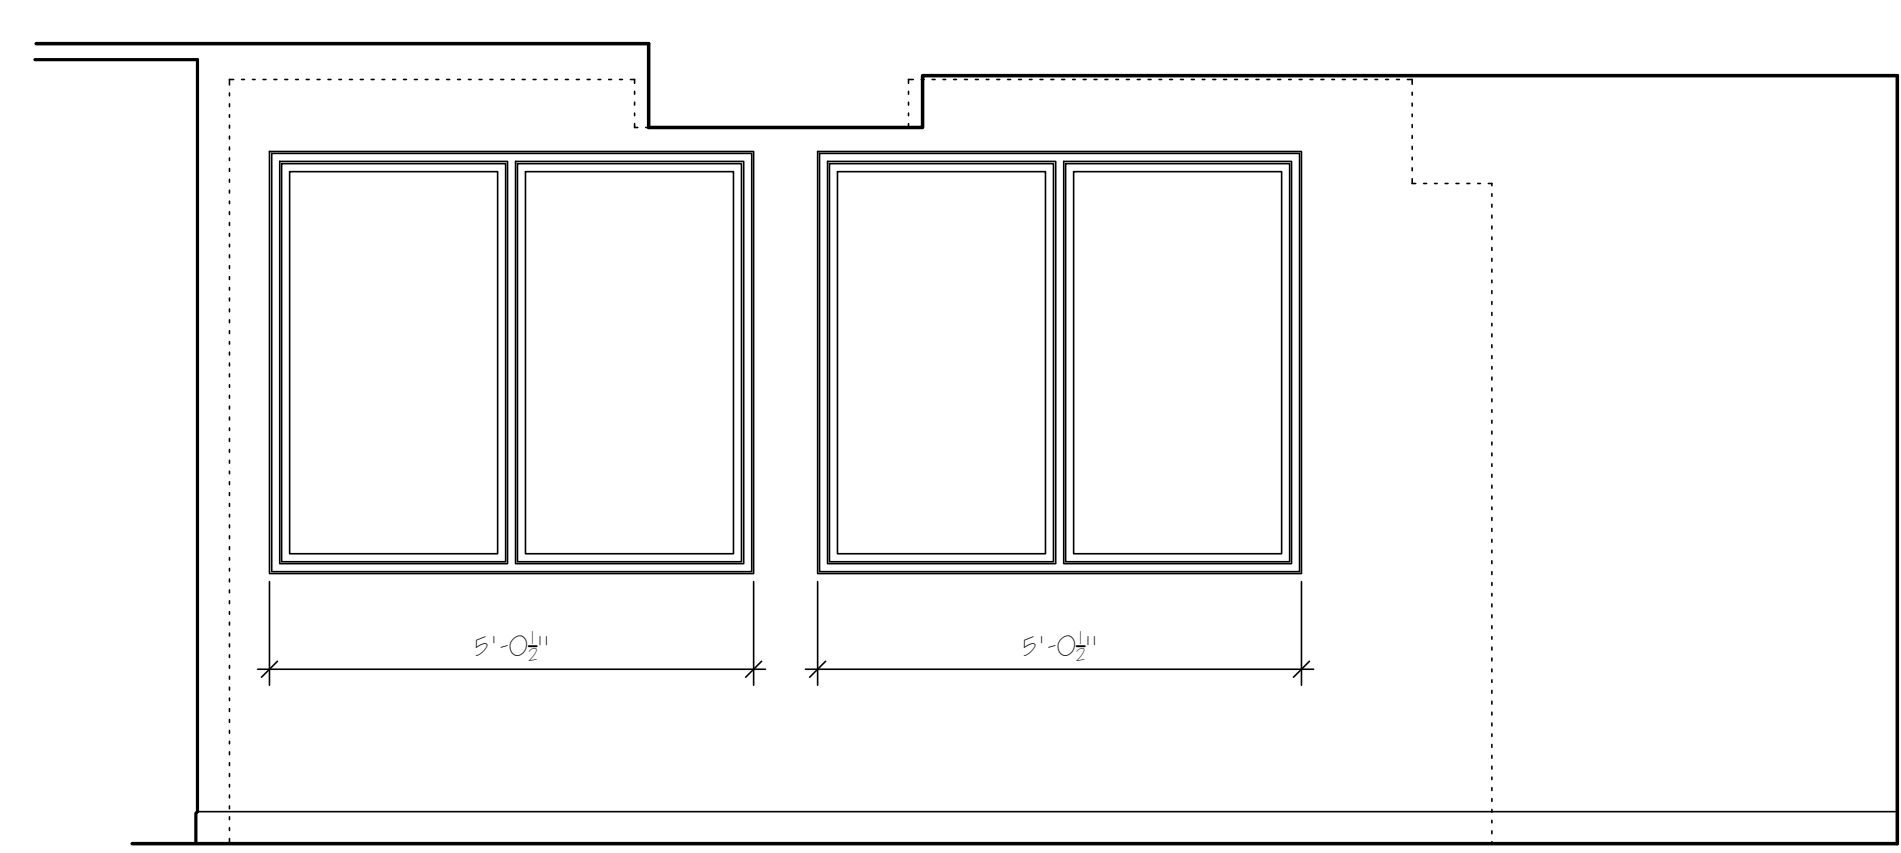


3 MANAGER OFFICE
1/2" = 1'-0"

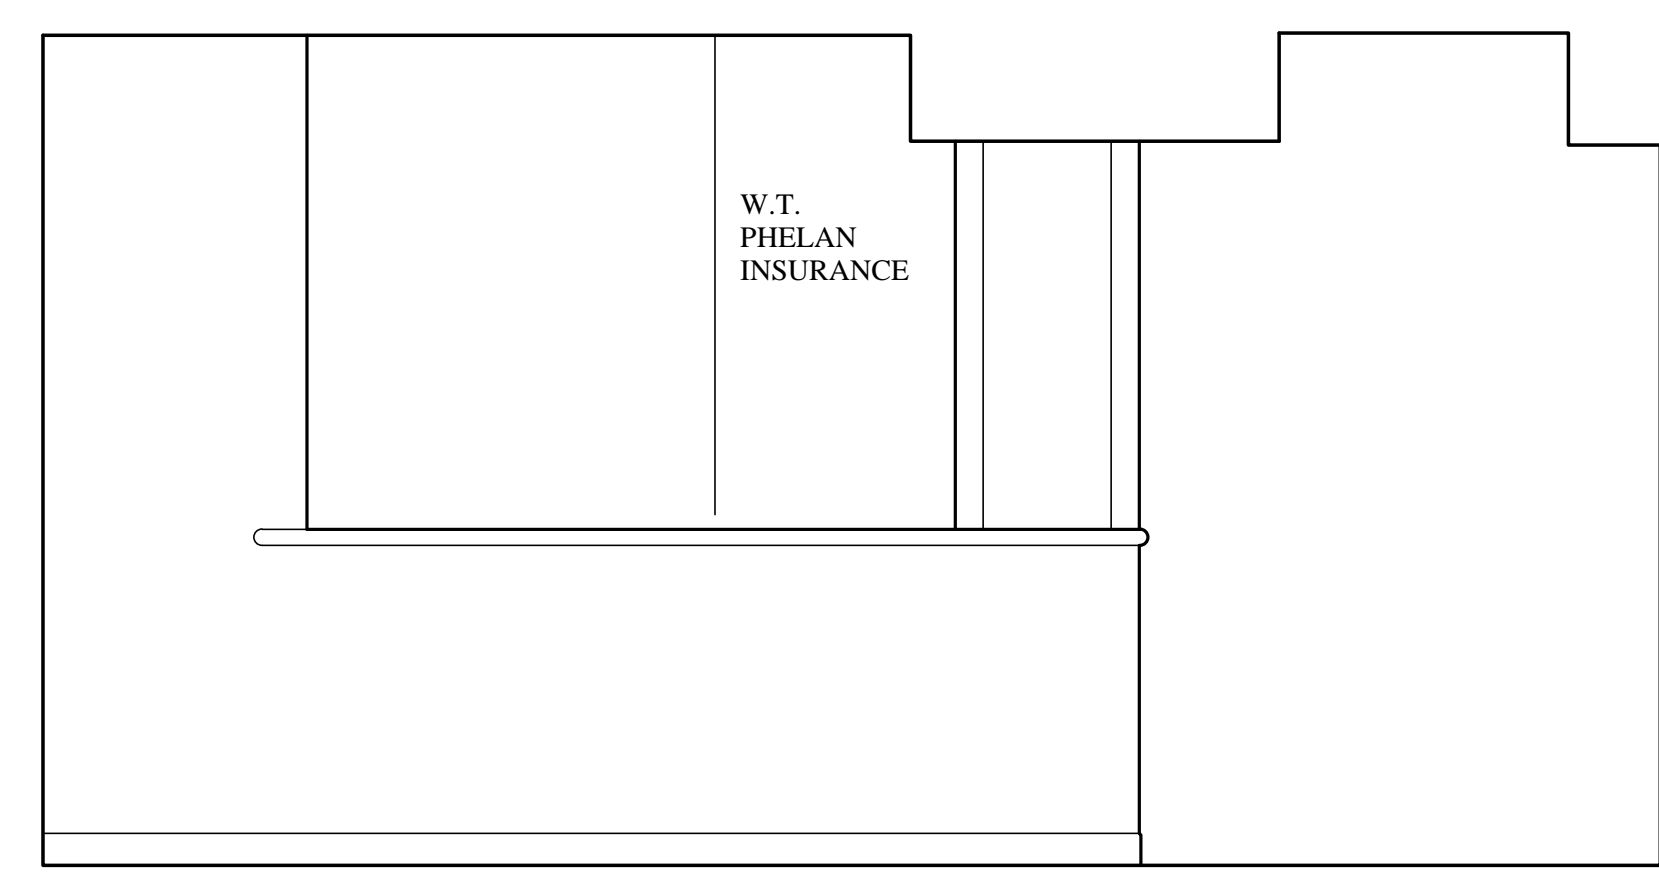


4 RECEPTION DESK
1/2" = 1'-0"

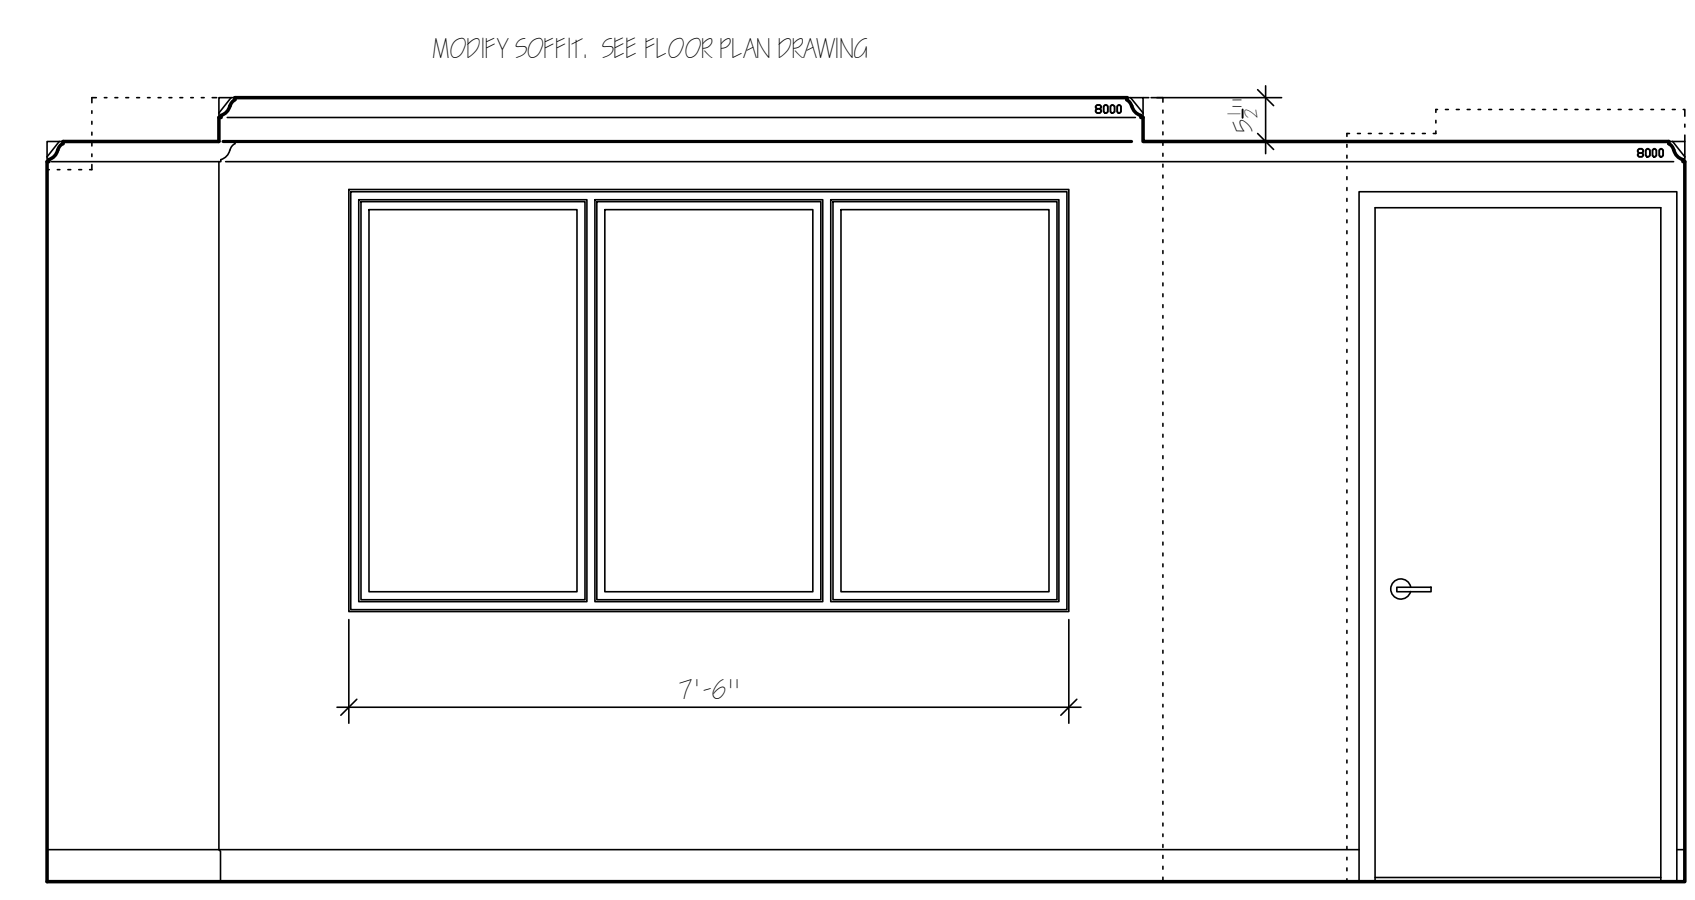

5 V.P. OFFICE
1/2" = 1'-0"

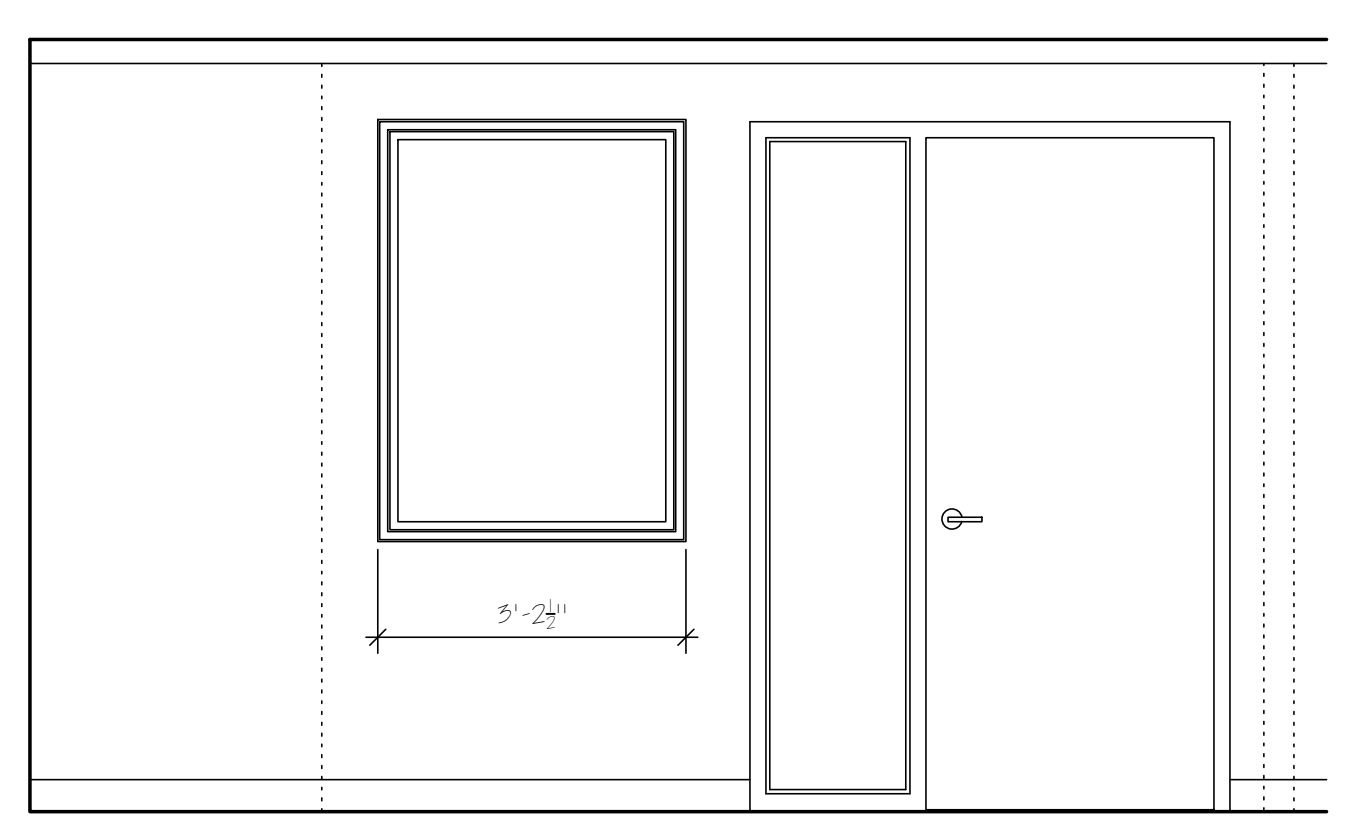

6 CONFERENCE
1/2" = 1'-0"

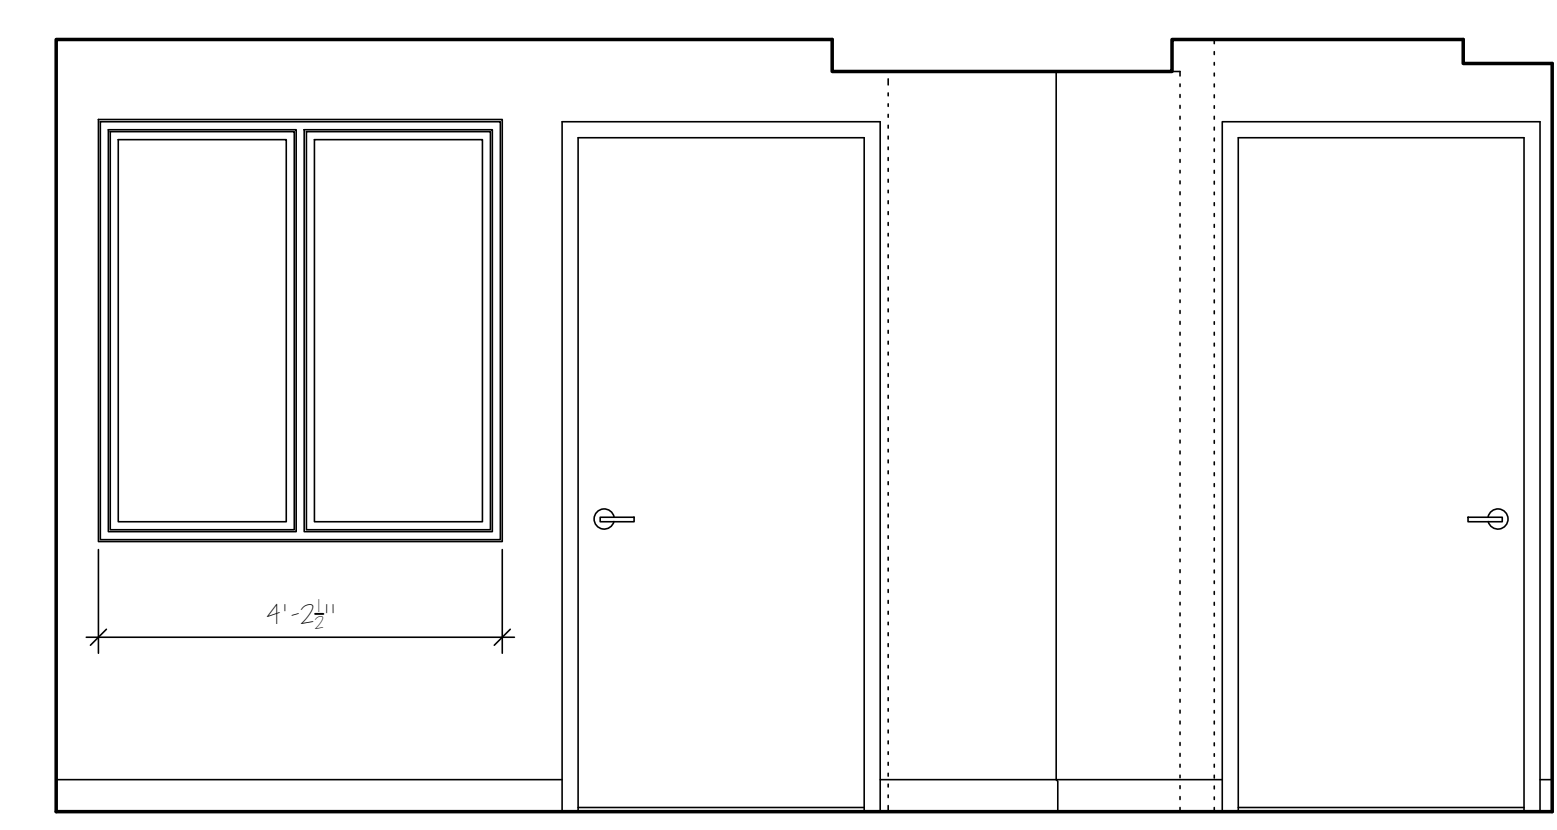

7 TREASURER
1/2" = 1'-0"