


SECOND FLOOR PLAN
 A1.02 1"=10'
 NET 6,083 SQ. FT.



FIRST FLOOR PLAN
 A1.08 1"=10'

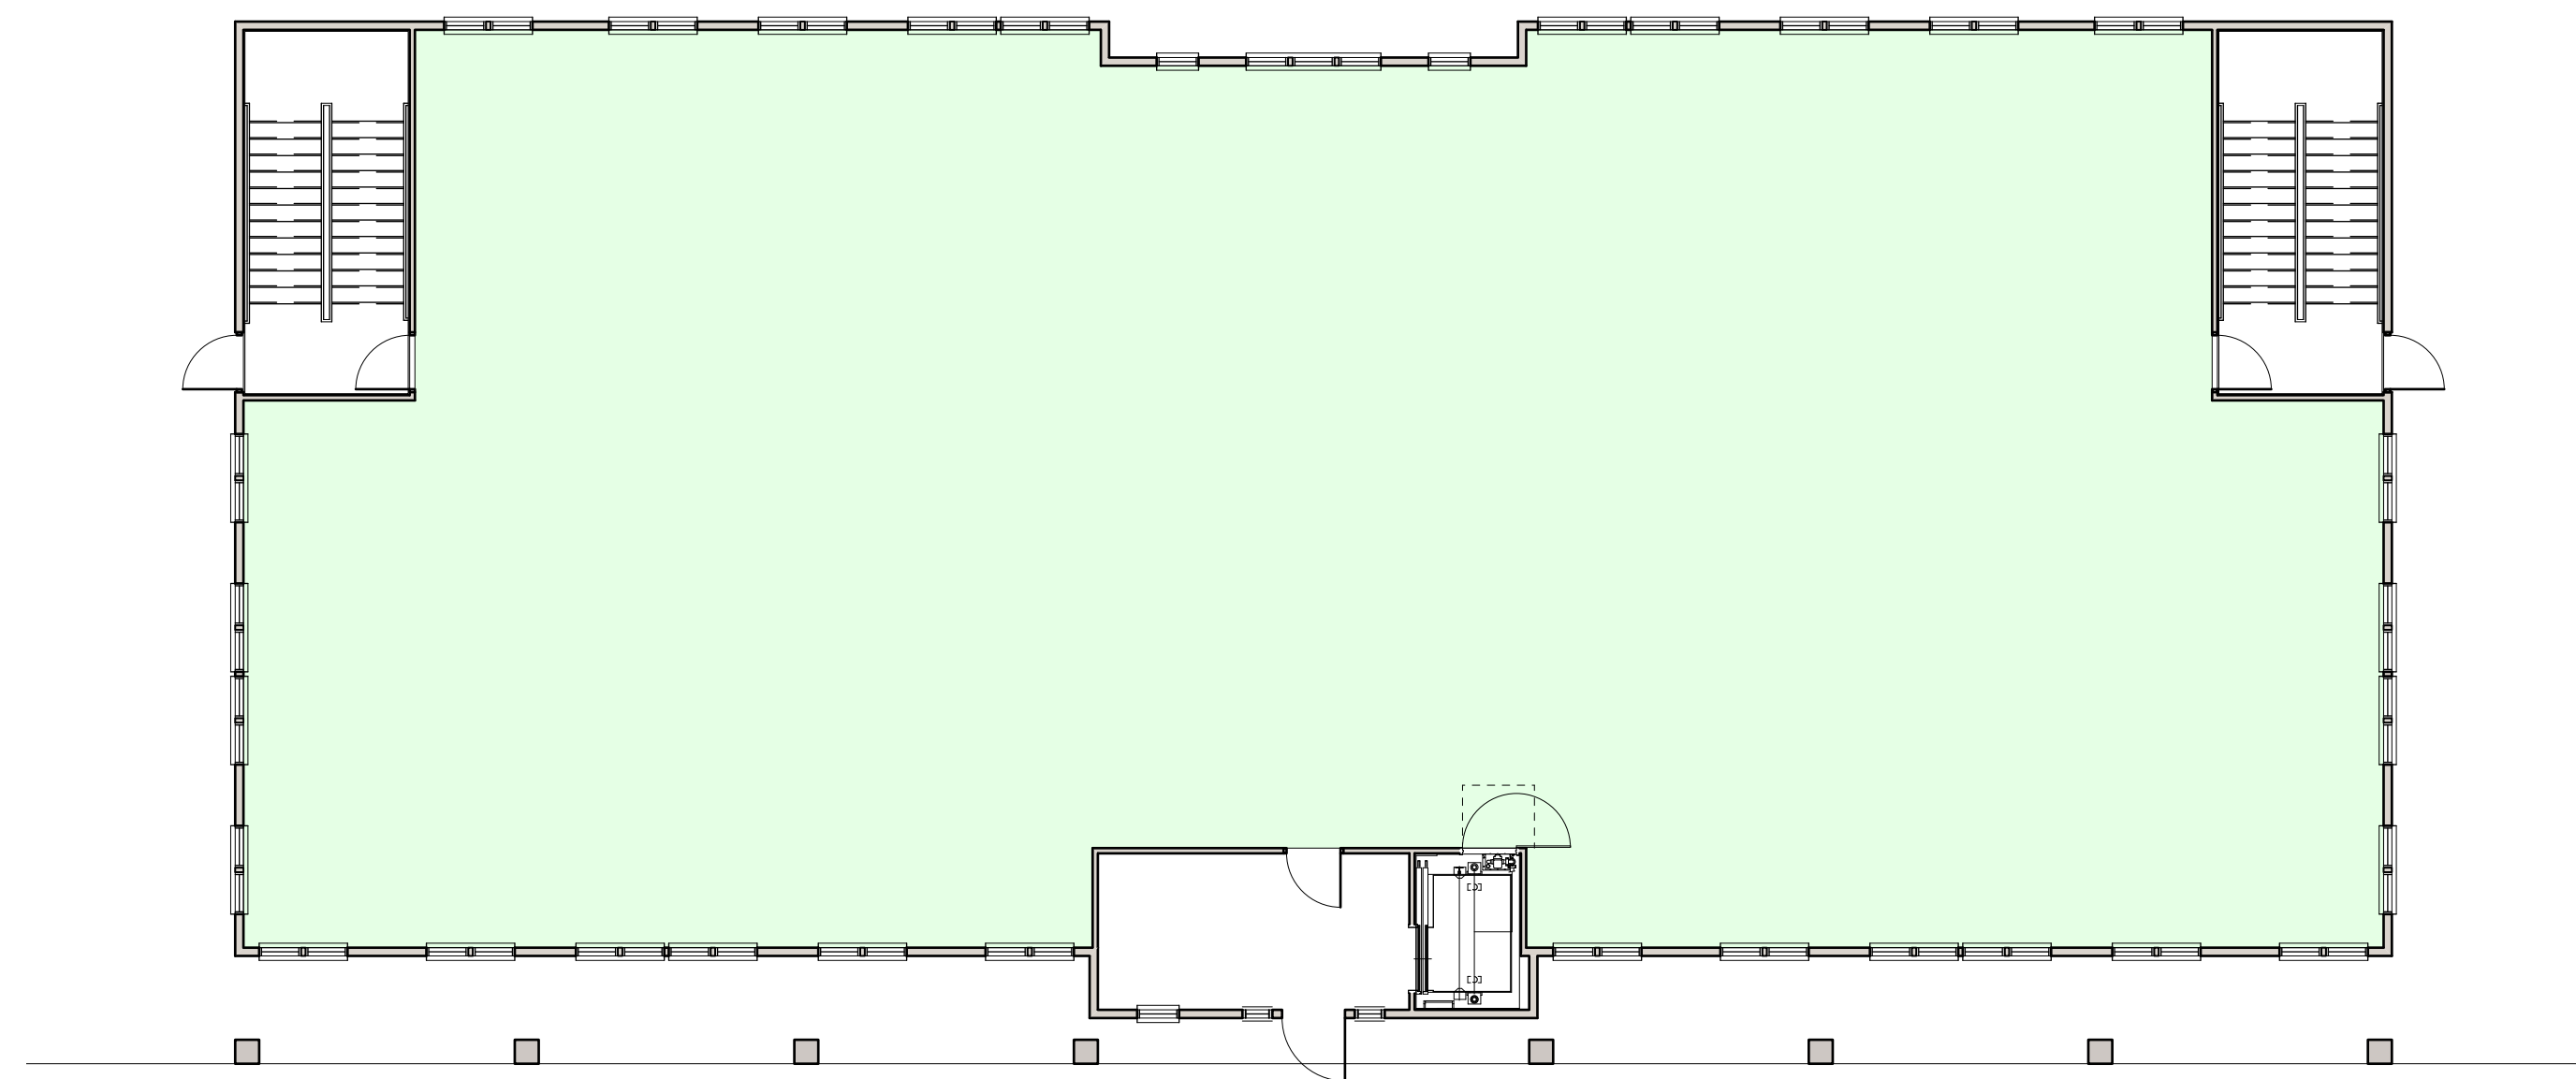

FIRST FLOOR PLAN
 A1.08 1"=10'
 NET 5,508 SQ. FT.