
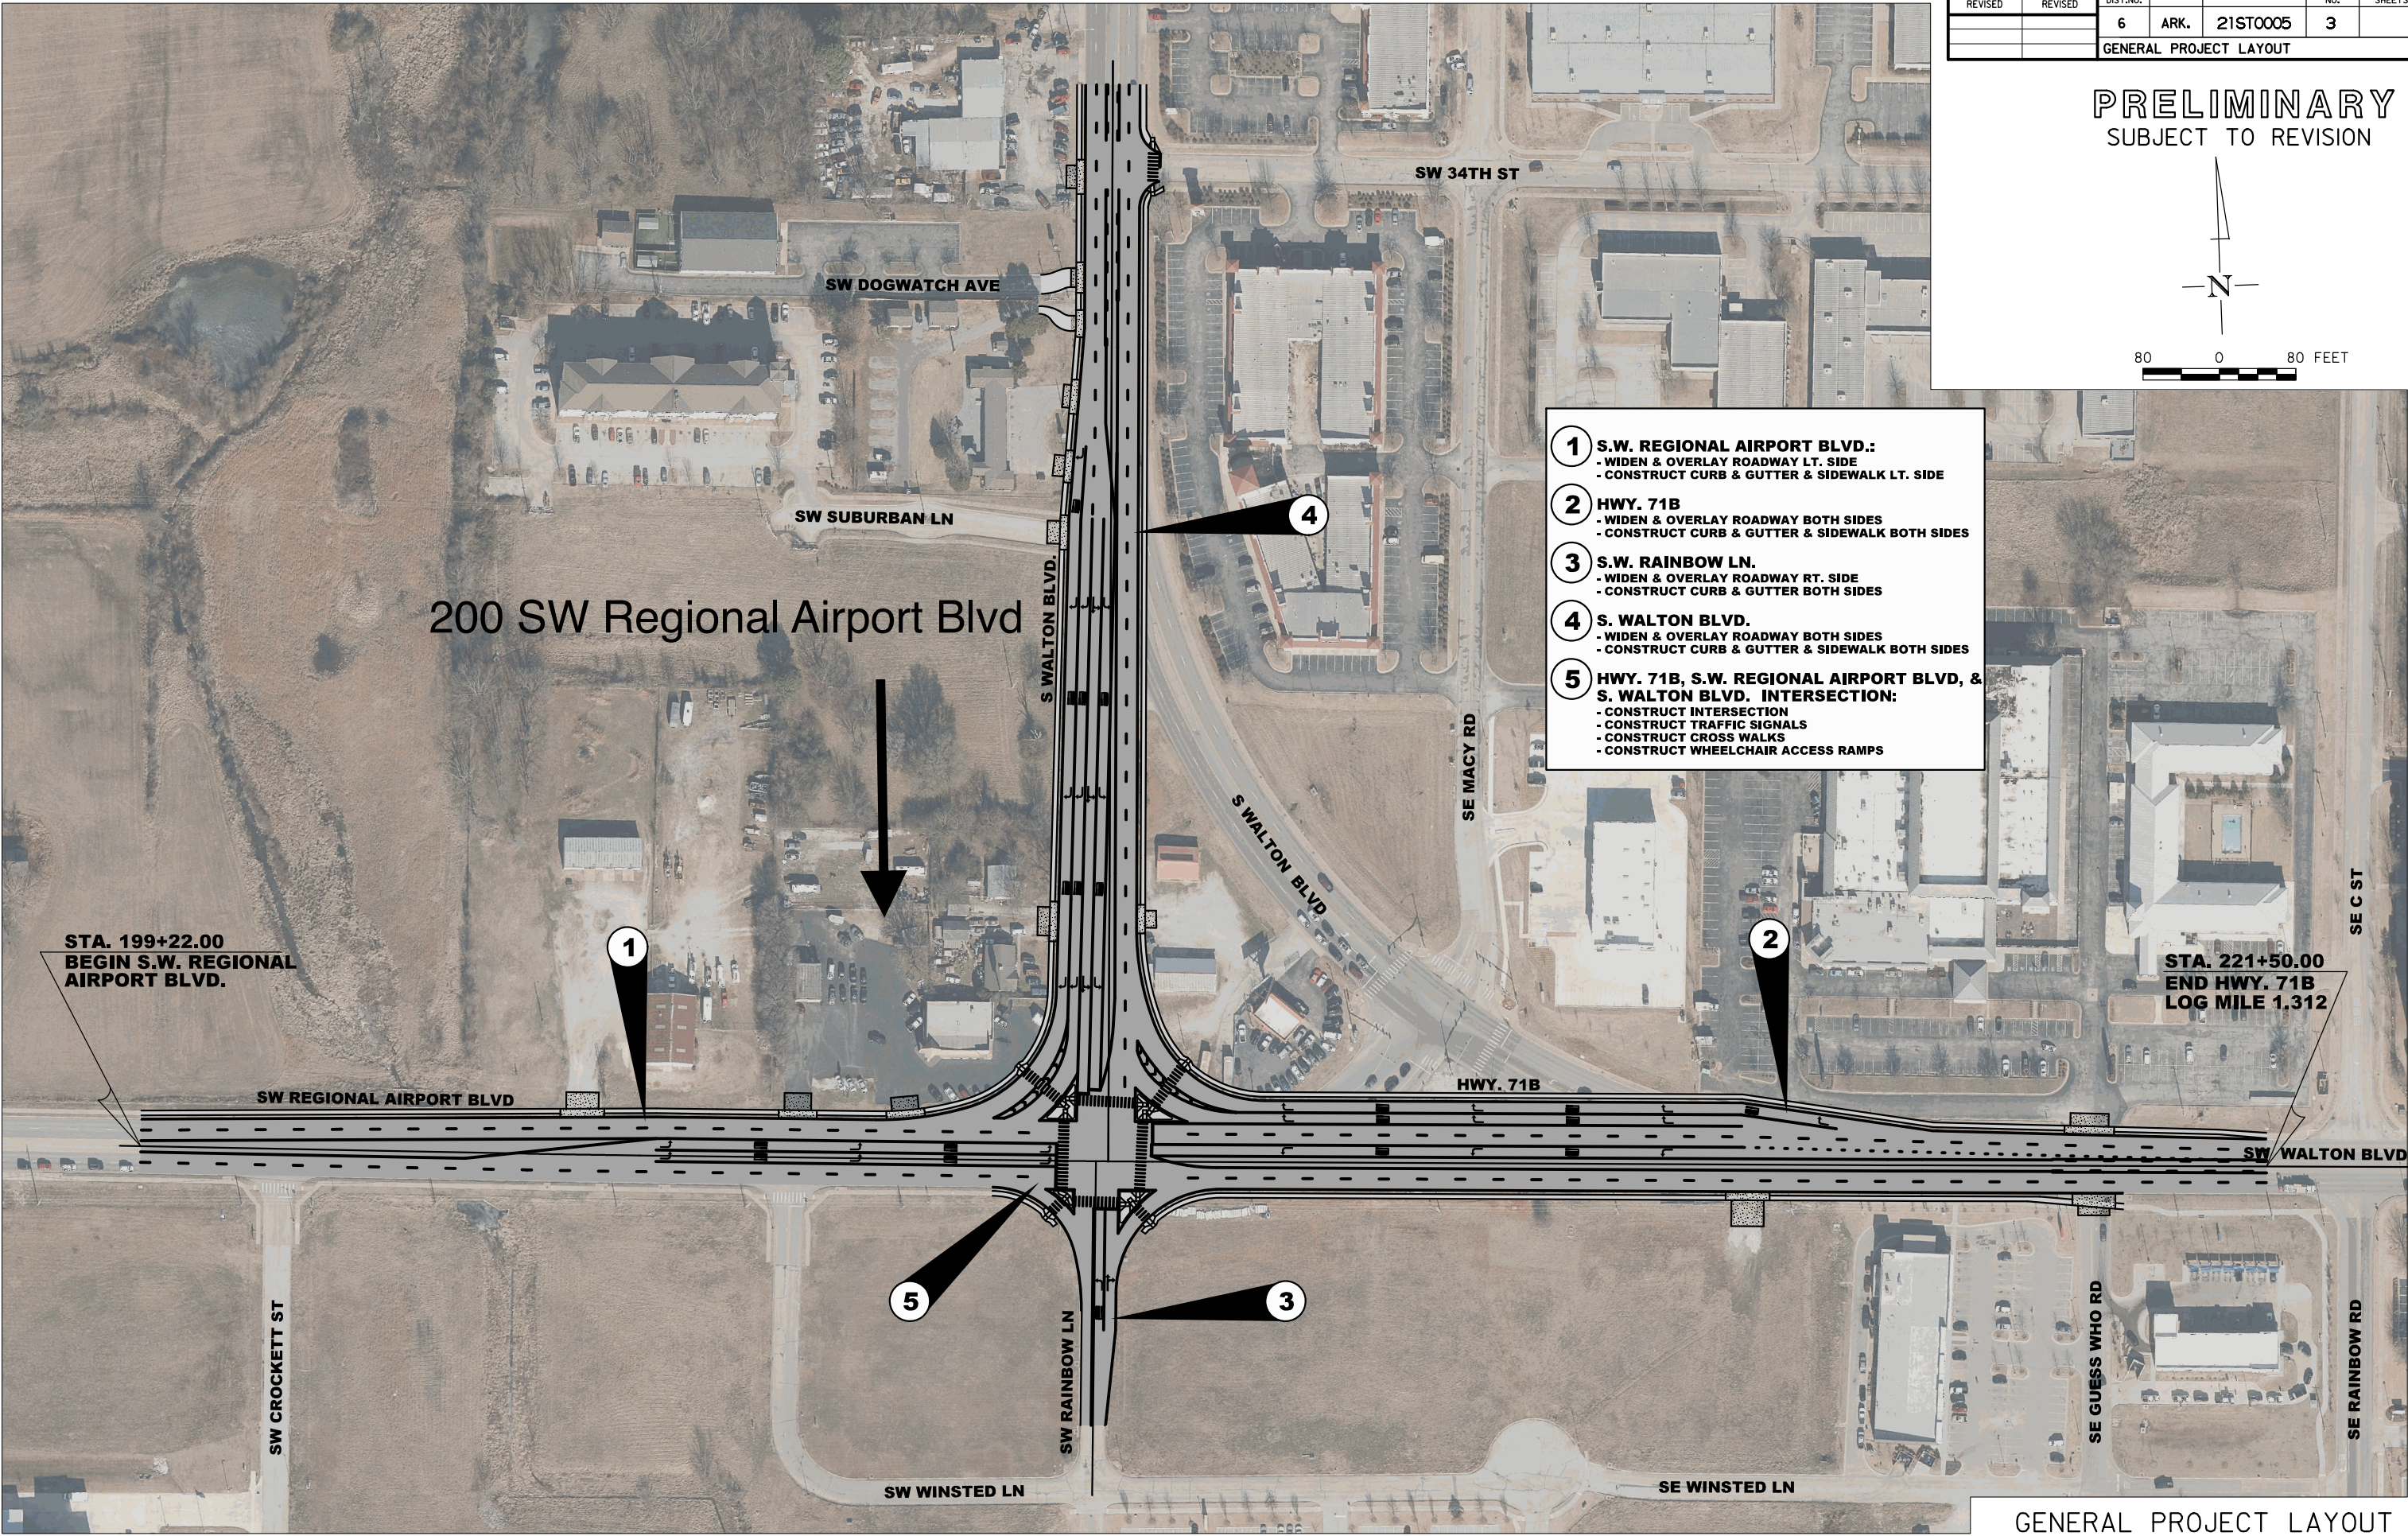


T:\Jobs\03543500 Bentonville Rainbow Curve Improvements\700 CADD Files\710 Roadway Files\References\RainbowCurve-Project-Layout.dgn 8/12/2022 12:40:02 PM ...RainbowCurve-Project-Layout.dgn

DATE REVISED	DATE REVISED	FED.RD. DIST.NO.	STATE	JOB NO.	SHEET NO.	TOTAL SHEETS
		6	ARK.	21ST0005	3	
GENERAL PROJECT LAYOUT						

PRELIMINARY
SUBJECT TO REVISION

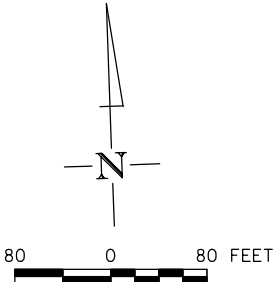

- 1 S.W. REGIONAL AIRPORT BLVD.:**
 - WIDEN & OVERLAY ROADWAY LT. SIDE
 - CONSTRUCT CURB & GUTTER & SIDEWALK LT. SIDE
- 2 HWY. 71B**
 - WIDEN & OVERLAY ROADWAY BOTH SIDES
 - CONSTRUCT CURB & GUTTER & SIDEWALK BOTH SIDES
- 3 S.W. RAINBOW LN.**
 - WIDEN & OVERLAY ROADWAY RT. SIDE
 - CONSTRUCT CURB & GUTTER BOTH SIDES
- 4 S. WALTON BLVD.**
 - WIDEN & OVERLAY ROADWAY BOTH SIDES
 - CONSTRUCT CURB & GUTTER & SIDEWALK BOTH SIDES
- 5 HWY. 71B, S.W. REGIONAL AIRPORT BLVD, & S. WALTON BLVD. INTERSECTION:**
 - CONSTRUCT INTERSECTION
 - CONSTRUCT TRAFFIC SIGNALS
 - CONSTRUCT CROSS WALKS
 - CONSTRUCT WHEELCHAIR ACCESS RAMPS

GENERAL PROJECT LAYOUT