


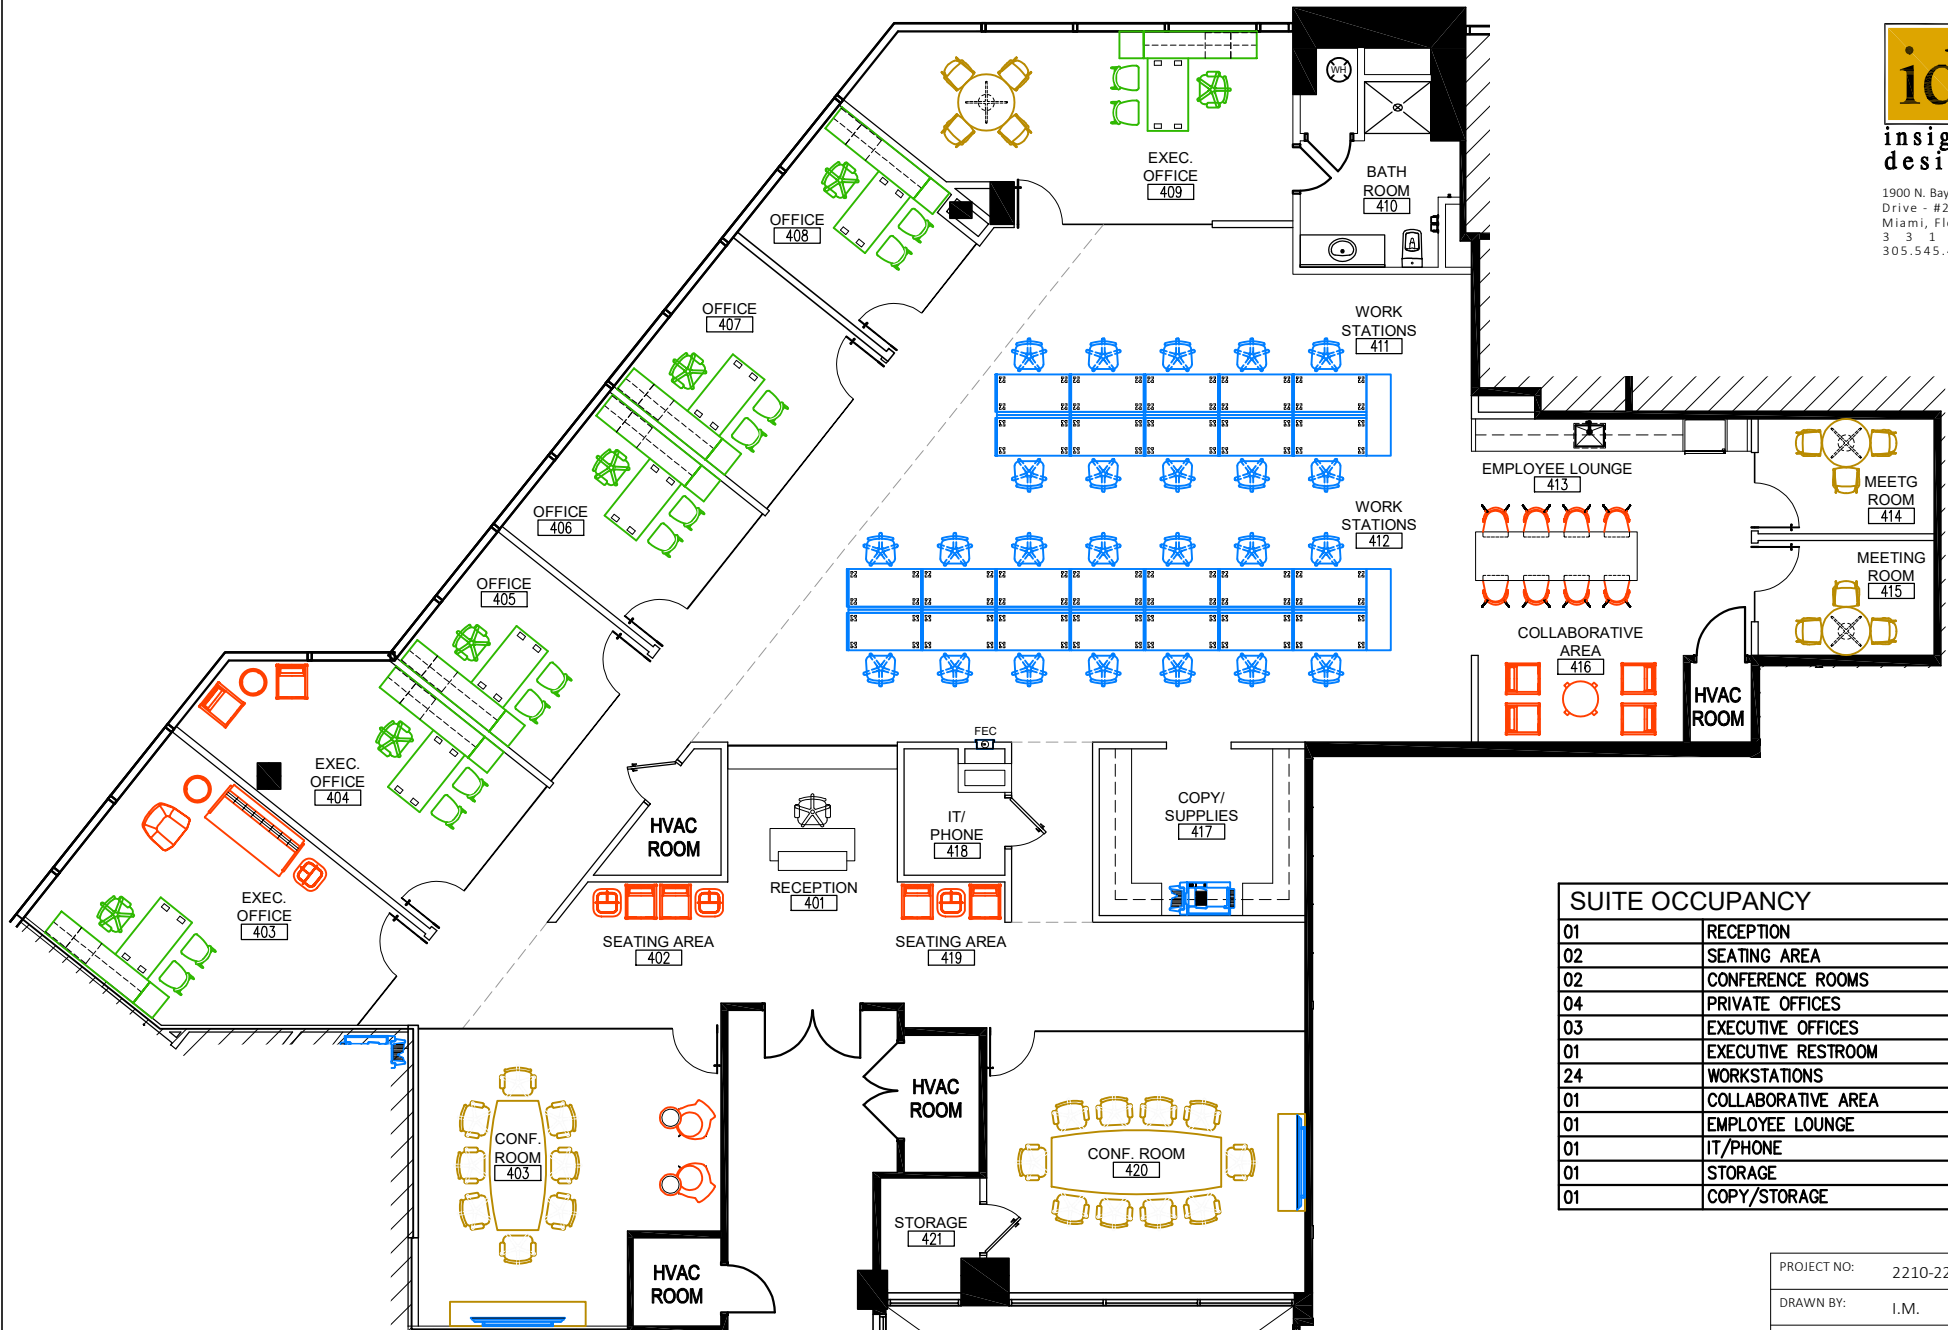

insight
design

1900 N. Bayshore
Drive - #204-A
Miami, Florida
3 3 1 3 2
305.545.4964




SUITE OCCUPANCY	
01	RECEPTION
02	SEATING AREA
02	CONFERENCE ROOMS
04	PRIVATE OFFICES
03	EXECUTIVE OFFICES
01	EXECUTIVE RESTROOM
24	WORKSTATIONS
01	COLLABORATIVE AREA
01	EMPLOYEE LOUNGE
01	IT/PHONE
01	STORAGE
01	COPY/STORAGE

1515 S. FEDERAL HIGHWAY

4TH FLOOR

SUITE 408 / PROPOSED SPACE PLAN

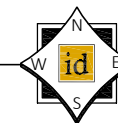

PROJECT NO:	2210-22
DRAWN BY:	I.M.
DATE:	09/23/25
SCALE:	N.T.S.
SHEET NO:	SK-1