


333 WALLER AVENUE 2ND FLOOR

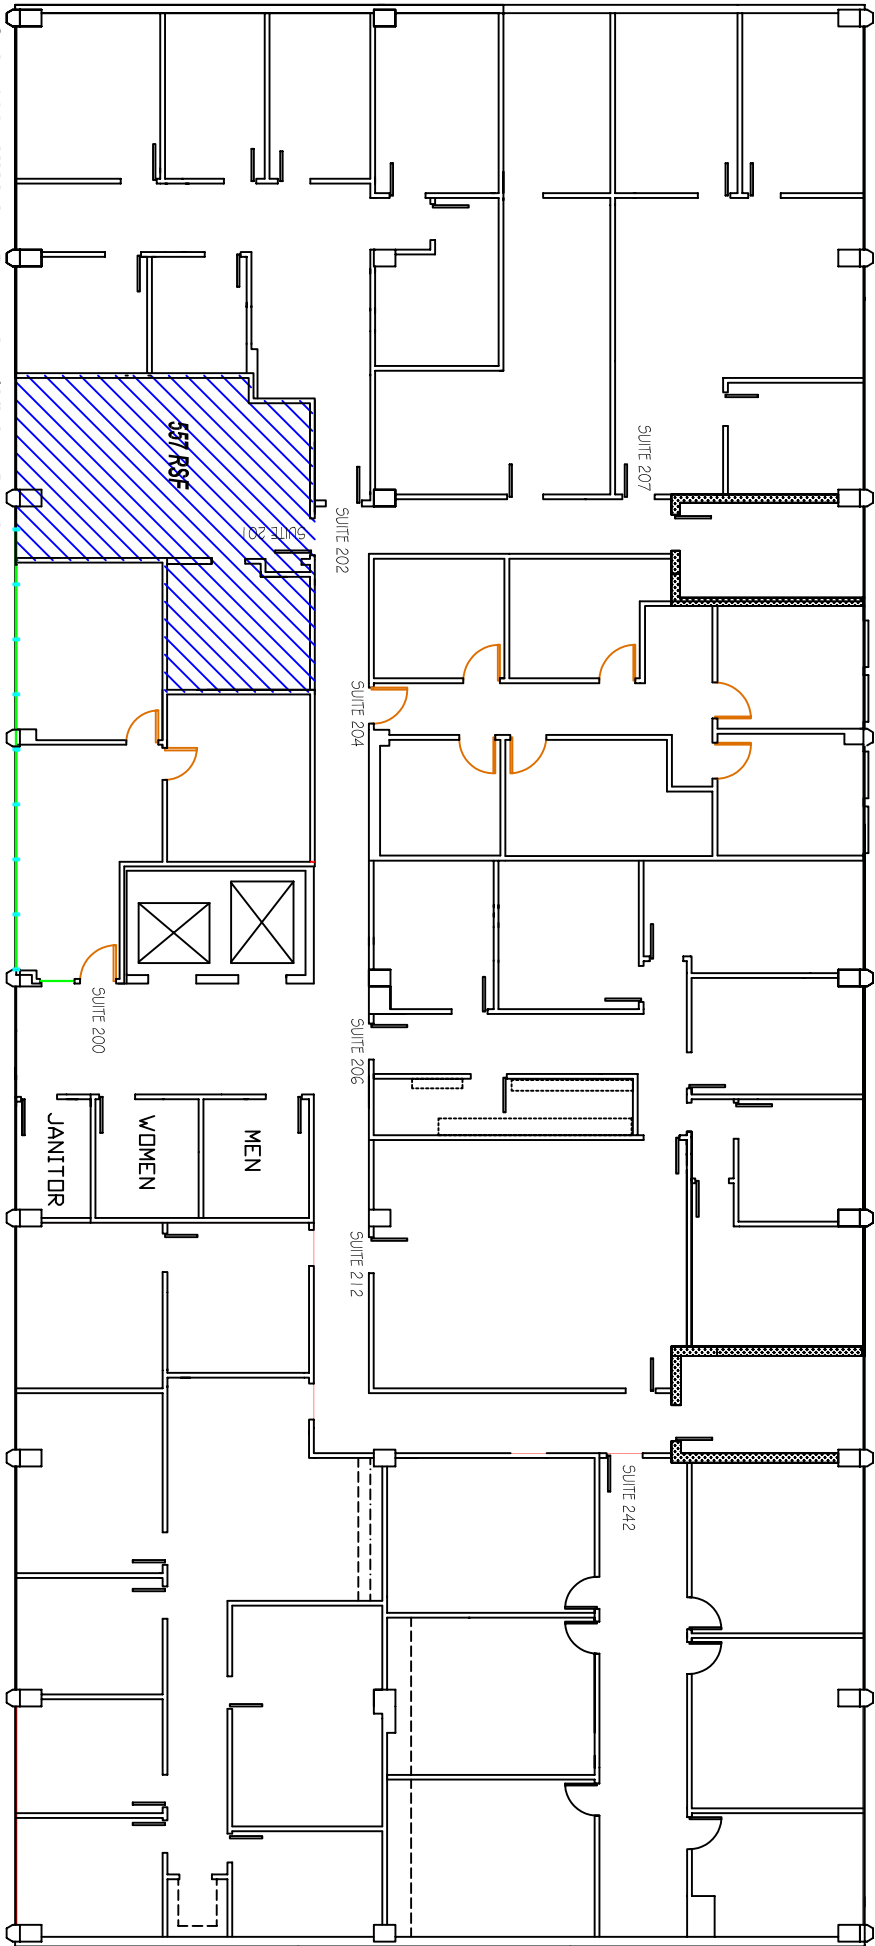

- Suite 200 - UK Injury Prevention / Violent Death
- Suite 201 - Arthritis Center of Lexington
- Suite 202 - UK Injury Prevention
- Suite 207 - UK Hemophilia
- Suite 204 - UK Dentistry
- Suite 206 - UK Injury Prevention & 212
- Suite 242 - UK Injury Prevention

A 2ND FLOOR LAYOUT 06.11.2007
1/1 6"=1'-0"



HARMAN CONSTRUCTION
MANAGEMENT, LLC
3470 BLAZER PARKWAY
LEXINGTON, KY 40509-1810

333 WALLER AVENUE
LEXINGTON, KY
2ND FLOOR LAYOUT PLAN

DRAWN:	RG
CHECKED:	RG
DATE:	06.11.2007
JOB NO:	GENERAL
REVISIONS:	

A-1