

Light Industrial Space for Lease

3680 Bassett Street, Santa Clara, CA



Light Industrial space for lease in Santa Clara

- 3680 = ±990 Square Feet
- ~~3682 = ±1,100 Square Feet~~ **LEASED**
- ±17,850 Square Foot building
- Light industrial space with grade level roll up door to warehouse
- Small updated office
- Free mezzanine space

±990 SF

Close to Hwy 101

Light industrial space

Roll up door



Brian Mason, SIOR

EB Mason CRE



1.408.472.9498

brian@ebmasoncre.com

License No. 01229363

Light Industrial Space for Lease

3680 Bassett Street, Santa Clara, CA

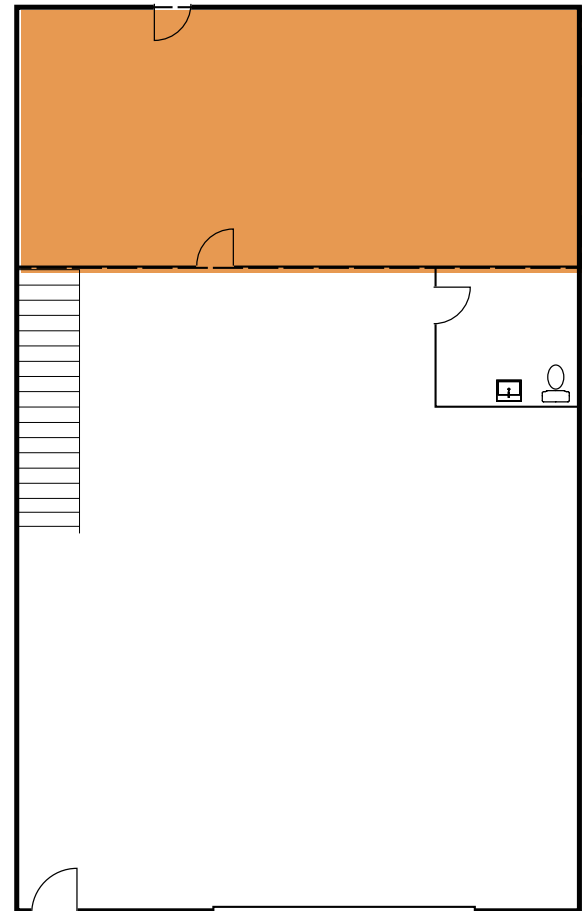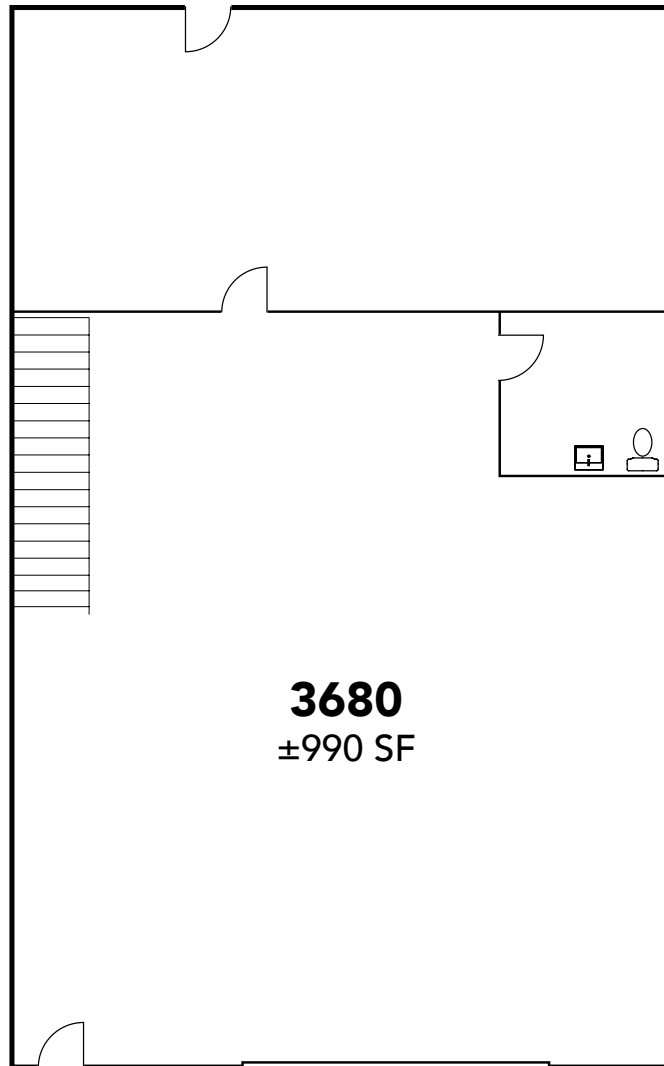

 = Mezzanine Area

Drawing not exact/not to scale



Brian Mason, SIOR

EB Mason CRE


1.408.472.9498

brian@ebmasoncre.com

License No. 01229363

Light Industrial Space for Lease

3680 Bassett Street, Santa Clara, CA

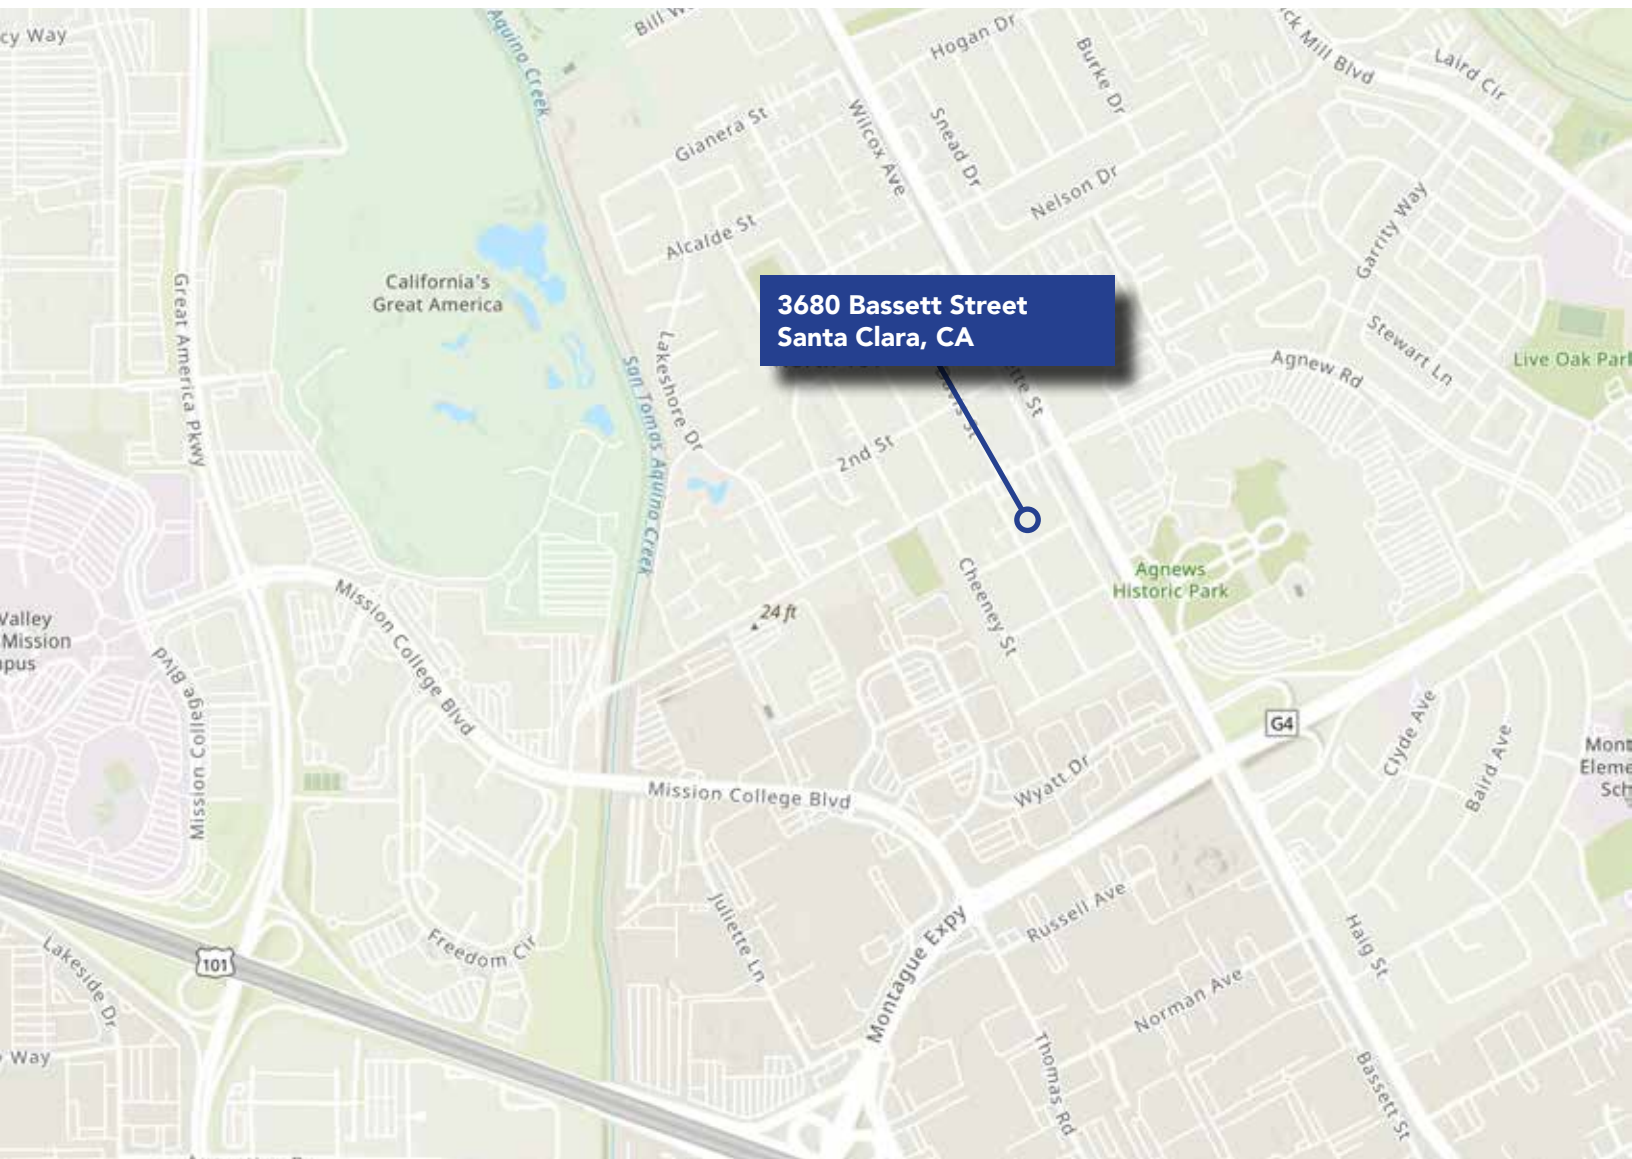

Brian Mason, SIOR

EB Mason CRE

1.408.472.9498

brian@ebmasoncre.com

License No. 01229363