



KEYNOTES:

1. PRE-FINISHED METAL CAP FLASHING
2. TILT-UP CONCRETE PANEL
3. TILT-UP CONCRETE REVEAL
4. STEEL CANOPY, PAINTED
5. ALUMINUM STOREFRONT WITH LOW-REFLECTIVE GLAZING
6. HOLLOW METAL DOOR, PAINTED
7. OVERHEAD SECTIONAL DOOR

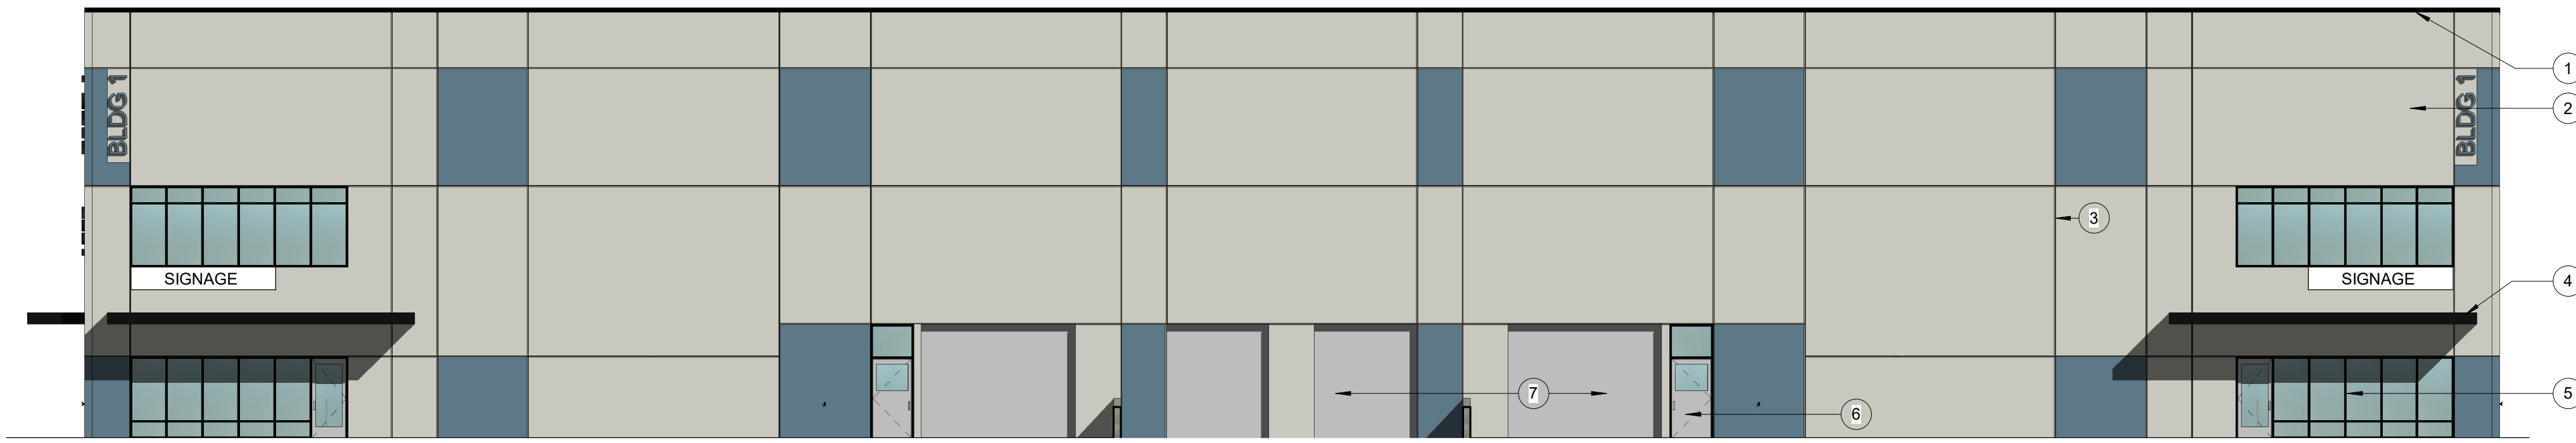

1 EAST ELEVATION - BUILDING 1

3/32" = 1'-0"

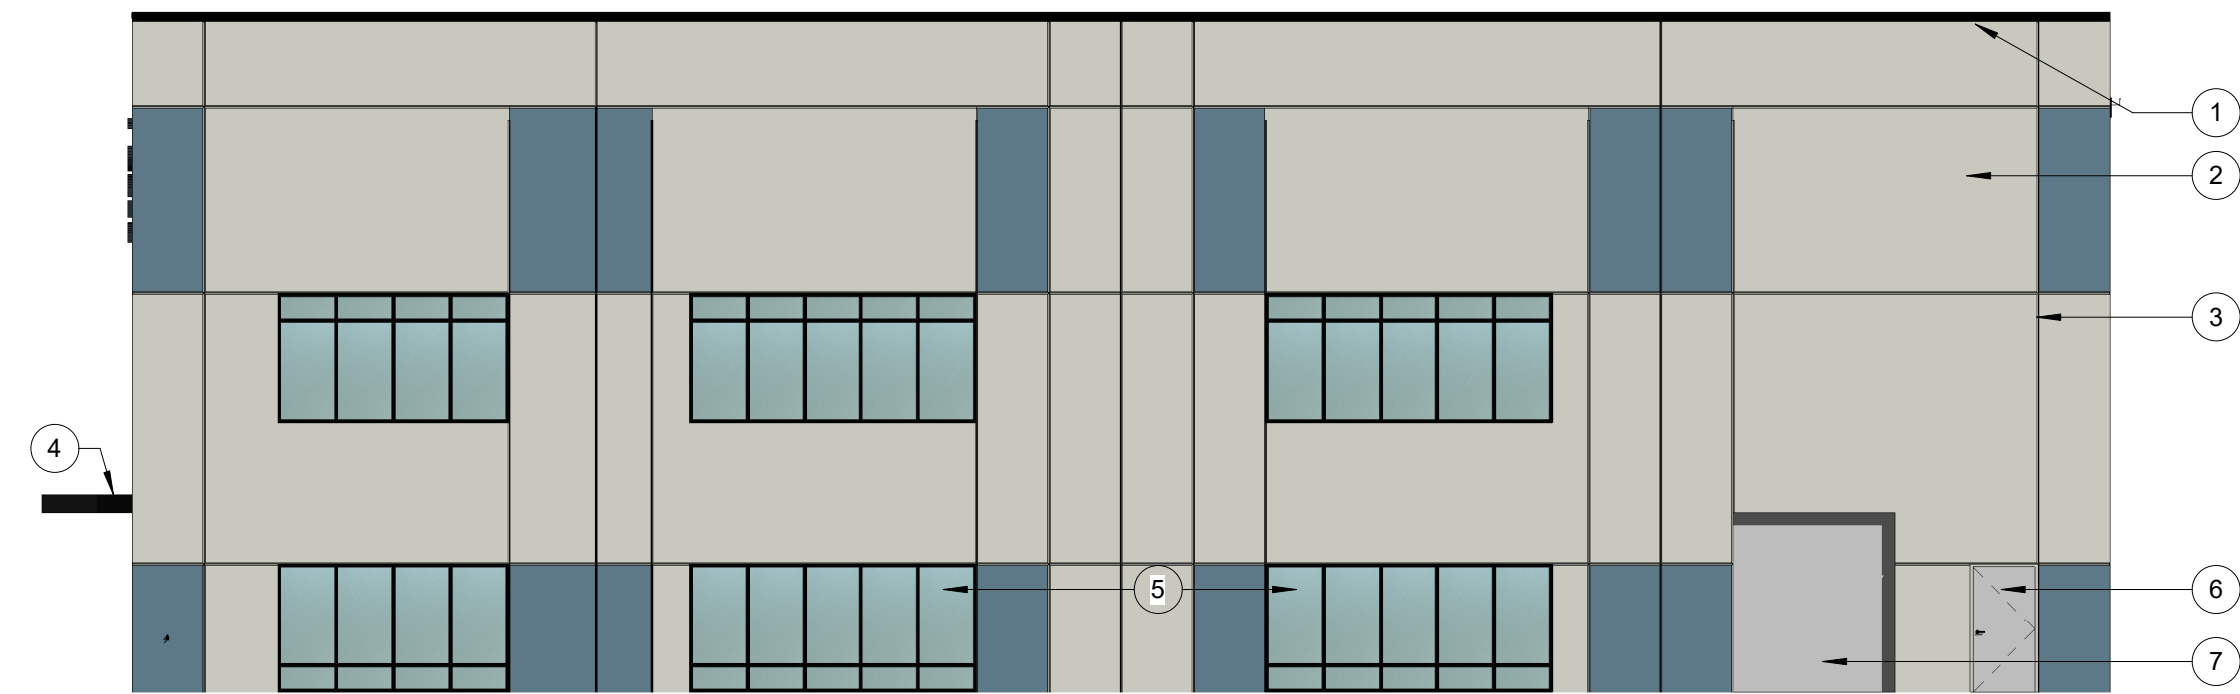


2 NORTH ELEVATION - BUILDING 1

3/32" = 1'-0"



3 WEST ELEVATION - BUILDING 1

3/32" = 1'-0"

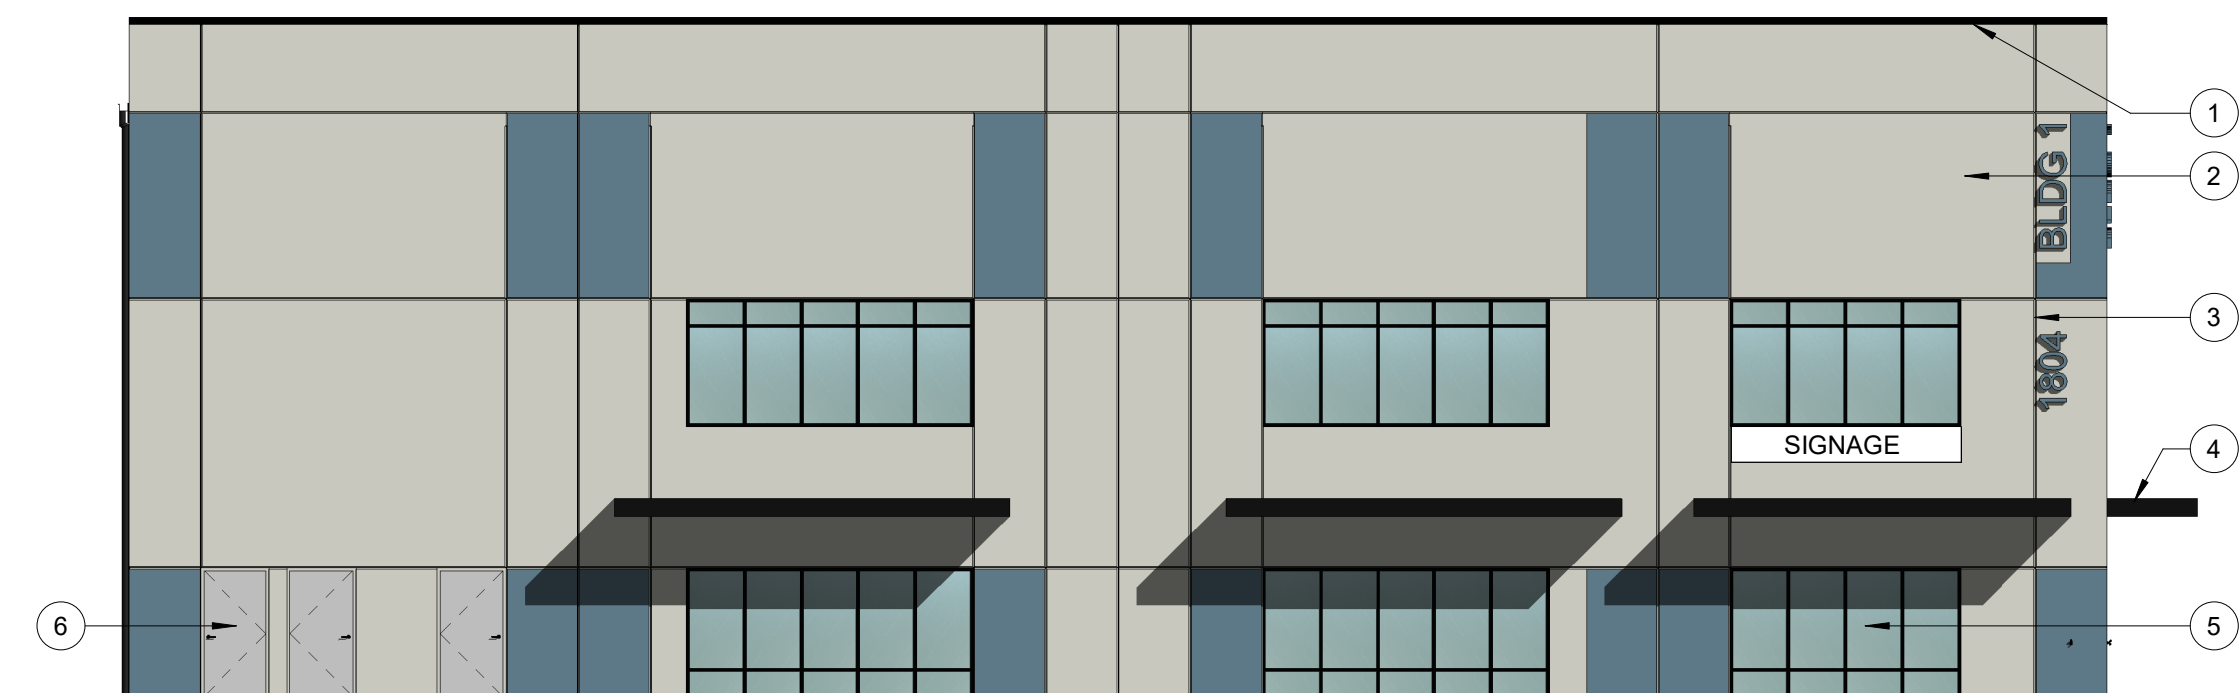

4 SOUTH ELEVATION - BUILDING 1

3/32" = 1'-0"