

# Retail Building **AVAILABLE**

**1076**  
**Kern Street**  
Taft, CA

## Property Highlights

- 19,120 SF anchor space available
- Co-tenants with Starbucks, Autozone, Jack-In-The-Box, Anytime Fitness & more
- Located in Taft's major retail center, Taft Hills Plaza Shopping Center

The information contained herein may have been obtained from sources other than ASU Commercial. We have not verified such information and make no guarantees, warranties or representations about such information. It is your responsibility to independently confirm its accuracy and completeness prior to purchasing/leasing the property.



**Jonathon Ortiz** • Associate • 661 885 6948 direct • [jonathon@asuassociates.com](mailto:jonathon@asuassociates.com) • CA RE #02069258  
**Scott A. Underhill, CRX, SCLS** • Principal • C 661 706 9312 • [scott@asuassociates.com](mailto:scott@asuassociates.com) • CA RE #00785728  
11601 Bolthouse Drive Suite 110 • Bakersfield, CA 93311 • 661 862 5454 main • 661 862 5444 fax






# Retail Building Available For Lease

## Floor Plan

1076 Kern Street • Taft, CA

■ Size 19,120 SF

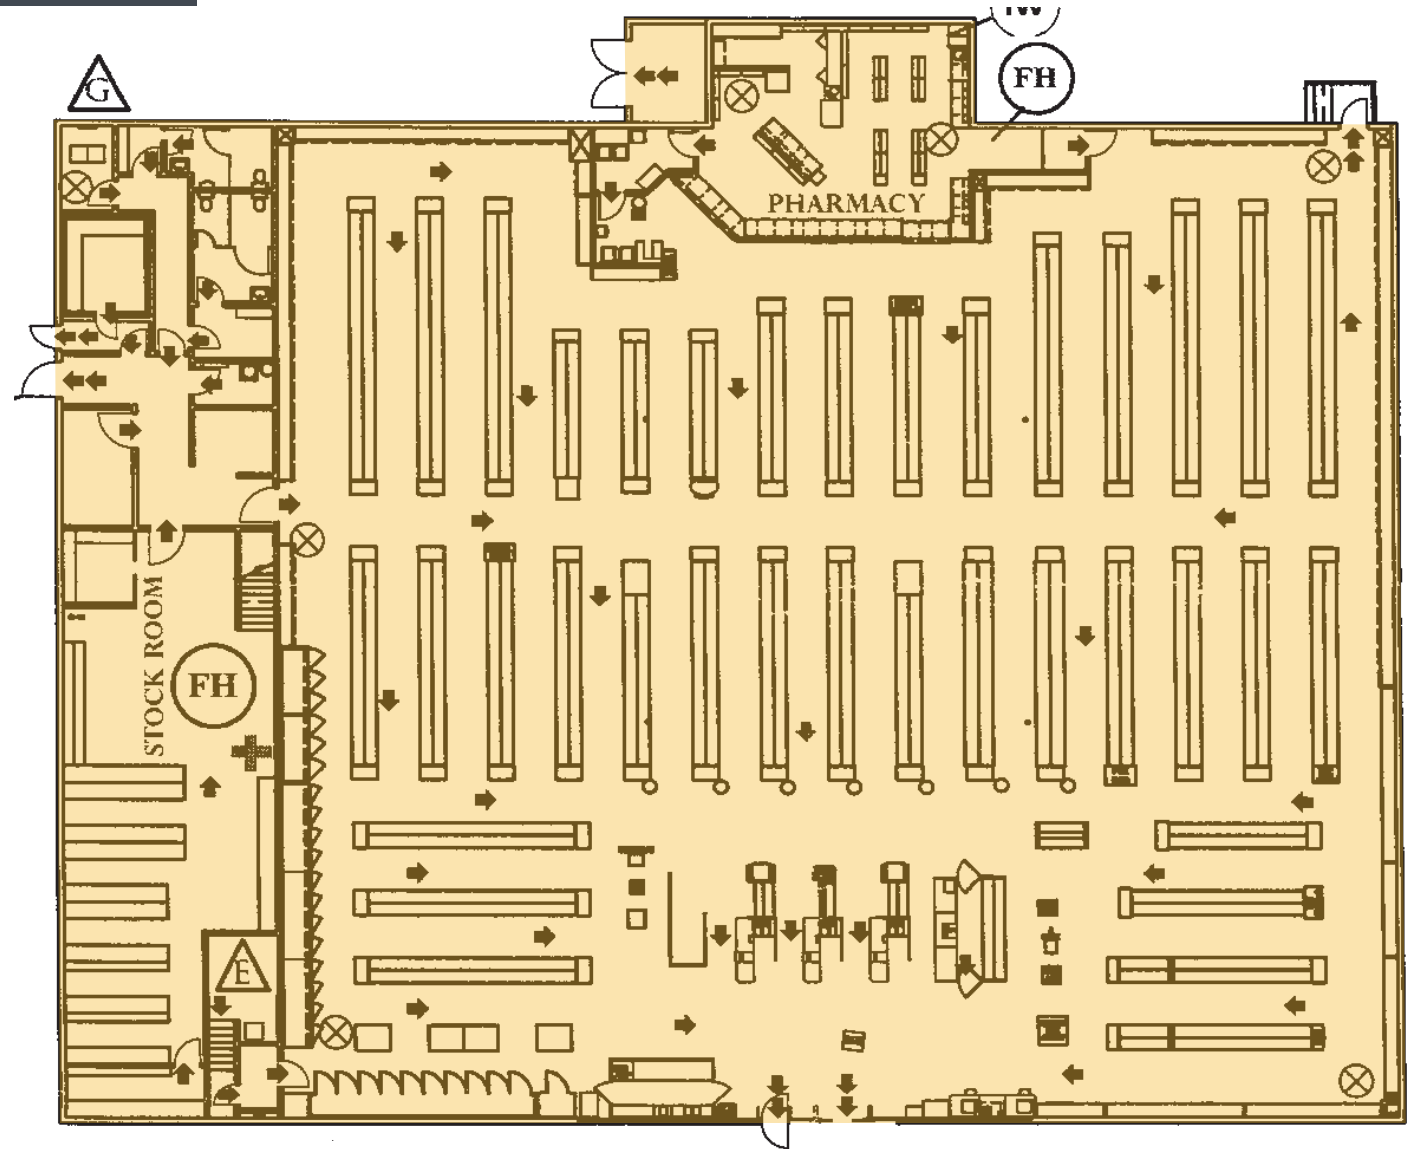

\*Plans deemed to be accurate, but not guaranteed. Plan not to scale.



# Retail Building Available For Lease

## Property Photo Facing West

1076 Kern Street • Taft, CA





# Retail Building Available For Lease

## Aerial Map

1076 Kern Street • Taft, CA



1076 Kern Street

