


BAPTISTRY AREA

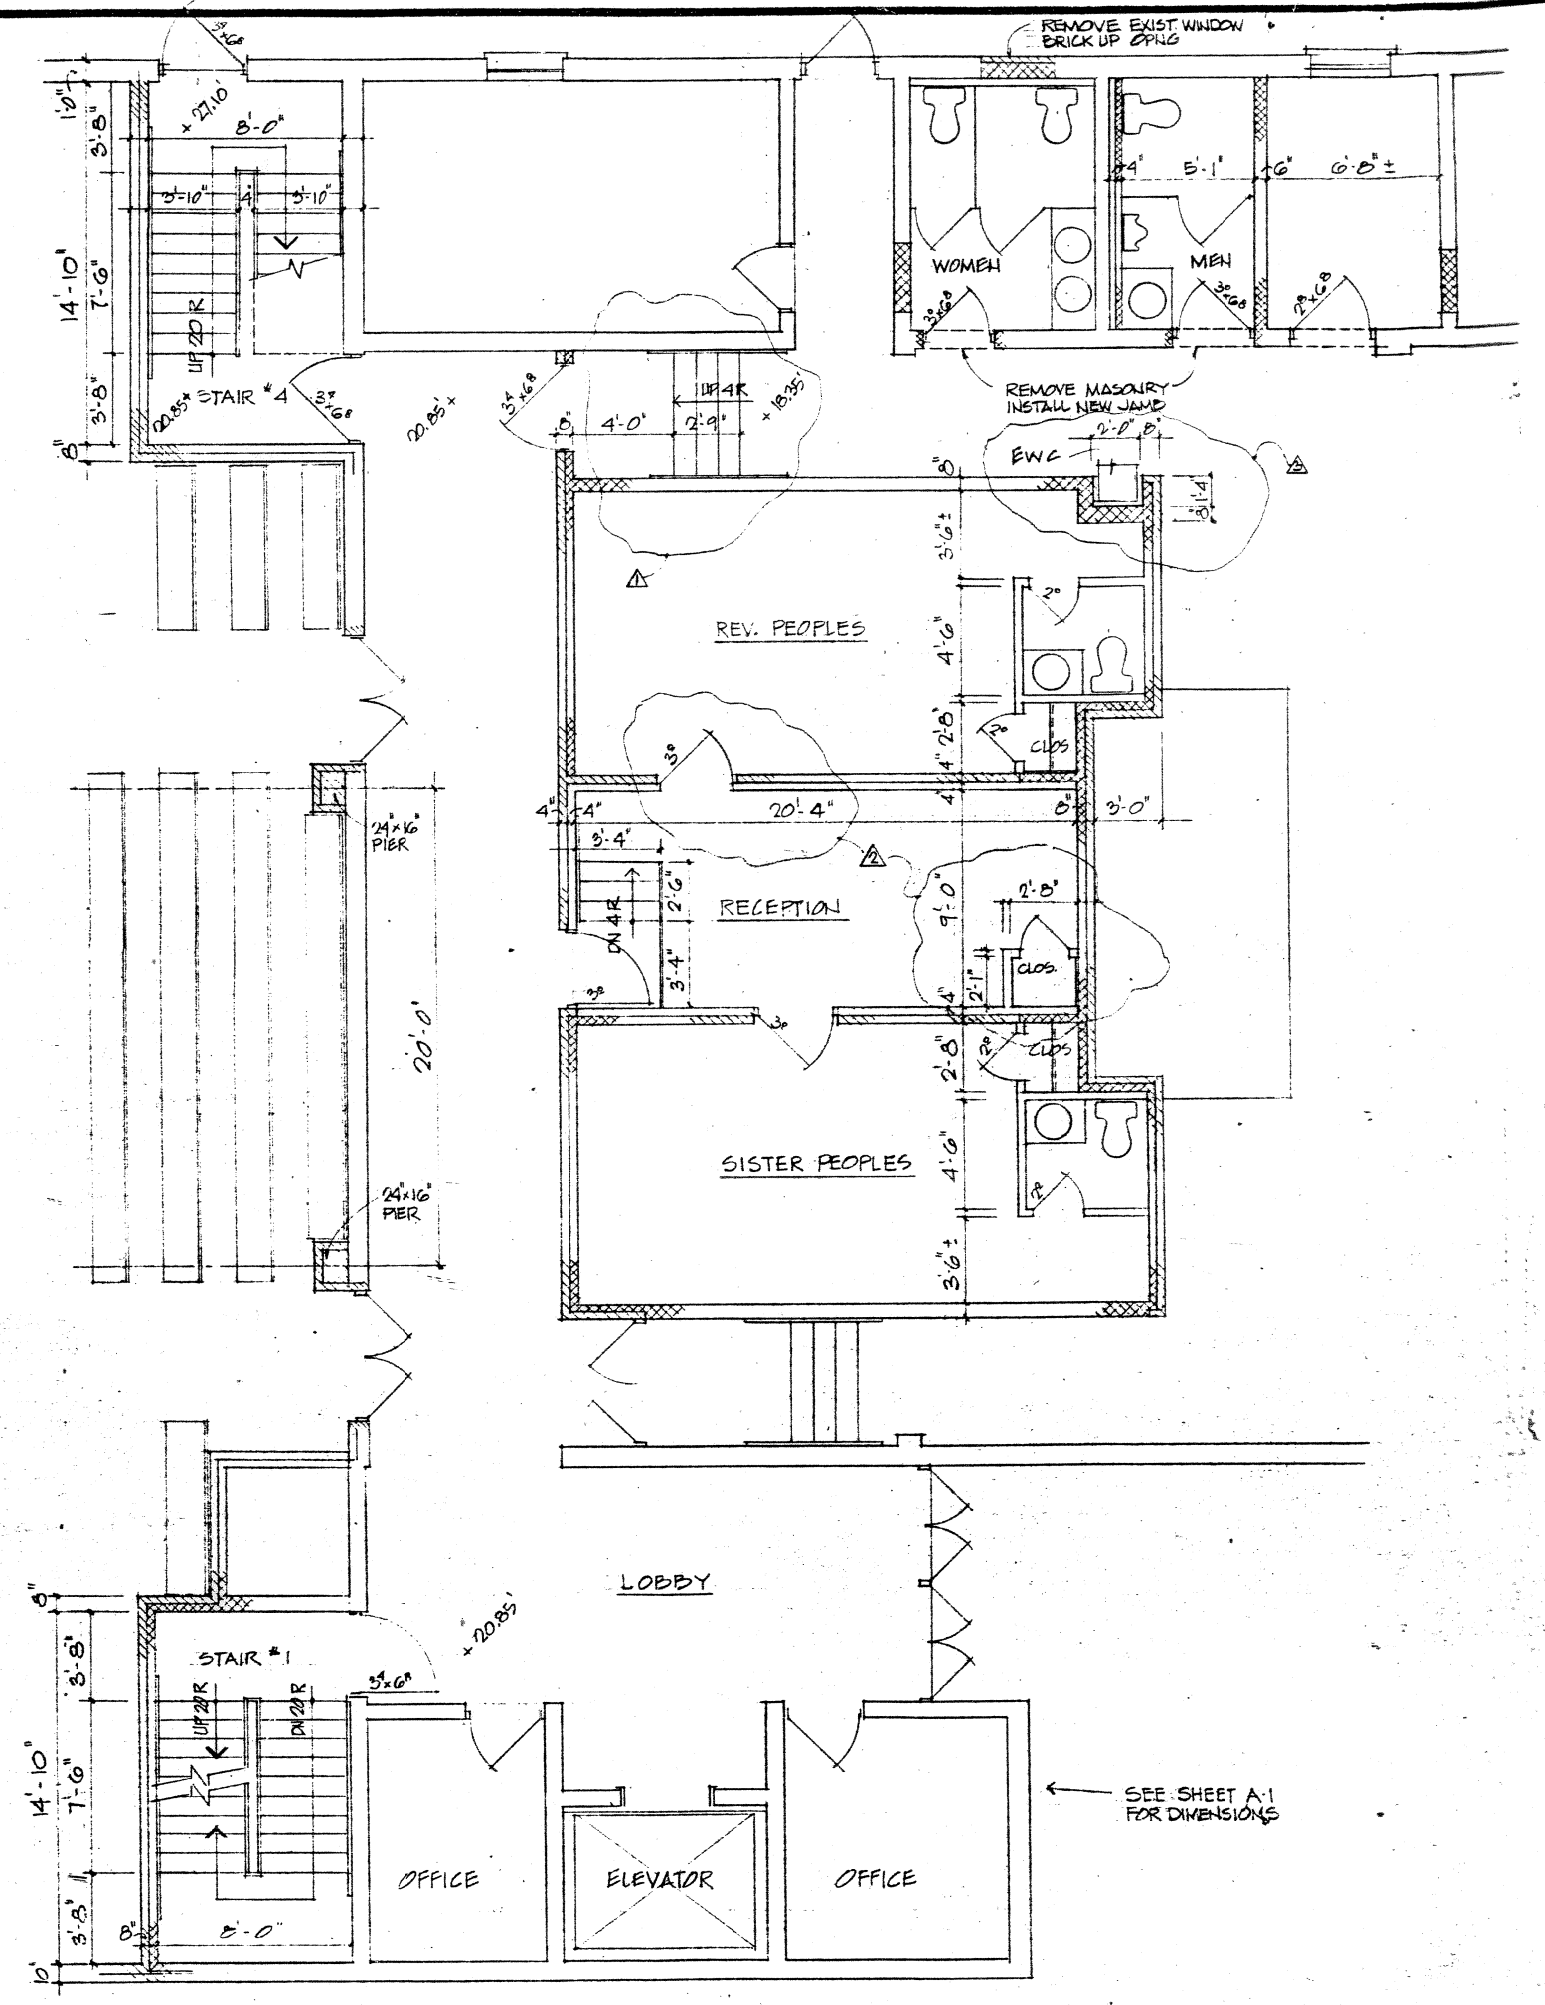


RECEPTION LOBBY AREA

revisions:

|         |                     |
|---------|---------------------|
| 10/2/85 | REV. A WOMAN'S      |
| 10/2/85 | REV. B MEN'S        |
| 10/2/85 | REV. C STAIR #1     |
| 10/2/85 | REV. D CORRIDOR     |
| 10/2/85 | REV. E OFFICE       |
| 10/2/85 | REV. F ELEVATOR     |
| 10/2/85 | REV. G FINANCE OFF. |

job number: A-10  
drawn: [signature]  
scale: 1/4" = 1'-0"  
date: 10/21/87

| AREA              | ROOM            | WALLS       |            |              |              |           |           |              | CEILING |        |           | FLOOR    |   |   | REMARKS |
|-------------------|-----------------|-------------|------------|--------------|--------------|-----------|-----------|--------------|---------|--------|-----------|----------|---|---|---------|
|                   |                 | PAINTED CMU | FACE BRICK | 2" HT. BRICK | WOOD PANKING | ACE. TILE | WOOD DECK | 2" HT. BRICK | VCT     | CARPET | CEM. TILE | CONCRETE |   |   |         |
| EXISTING BUILDING | CONFERENCE      | ○           |            |              |              |           |           | ○            |         |        |           |          |   |   |         |
|                   | KITCHEN         |             | ○          |              |              |           |           | ○            |         |        |           |          |   |   |         |
|                   | MULTI-PURPOSE   |             | ○          |              |              |           |           |              | ○       |        |           |          |   |   |         |
|                   | MECHANICAL      | ○           |            |              |              |           |           |              |         |        |           |          | ○ |   |         |
|                   | REV. PEELES     |             | ○          |              | ○            | ○         |           |              |         |        |           |          | ○ |   |         |
|                   | RECEPTION       |             | ○          | ○            |              | ○         | ○         |              |         |        |           |          | ○ |   |         |
|                   | SV. PEELES      |             | ○          |              | ○            | ○         |           |              |         |        |           |          | ○ |   |         |
|                   | EXIT CORRIDOR   |             | ○          |              |              |           |           |              |         |        |           |          |   |   |         |
|                   | LOBBY           |             | ○          |              |              |           |           |              |         |        |           |          |   |   |         |
|                   | OFFICE          |             | ○          |              |              |           |           |              |         |        |           |          |   |   |         |
|                   | BOOKSTORE       |             | ○          |              |              |           |           |              |         |        |           |          |   |   |         |
|                   | LAVATORY        |             | ○          |              | ○            |           |           |              |         |        |           |          | ○ |   |         |
| EXISTING AREAS    |                 |             |            |              |              |           |           |              |         |        |           |          |   | PATCH ADJACENT SURFACES TO MATCH EXISTING |         |
| BASEMENT          | CLASS ROOMS     | ○           |            |              |              |           |           |              |         |        |           | ○        |   |   |         |
|                   | CORRIDORS       | ○           |            |              |              |           |           |              |         |        |           | ○        |   |   |         |
|                   | SERVING KITCHEN | ○           |            |              |              |           |           |              |         |        |           | ○        |   |   |         |
|                   | MEN             | ○           |            |              |              |           |           |              |         |        |           | ○        |   |   |         |
|                   | WOMEN           | ○           |            |              |              |           |           |              |         |        |           | ○        |   |   |         |
|                   | STAIRS          | ○           |            |              |              |           |           |              |         |        |           |          | ○ |   |         |
|                   | STORAGE         | ○           |            |              |              |           |           |              |         |        |           |          | ○ |   |         |
|                   | UTILITY         | ○           |            |              |              |           |           |              |         |        |           |          | ○ |   |         |
| MECHANICAL        | ○               |             |            |              |              |           |           |              |         |        |           | ○        |   |   |         |
| FIRST FLOOR       | SANCTUARY       |             | ○          |              |              |           |           |              |         |        |           |          | ○ |   |         |
|                   | PULPIT          |             |            | ○            |              |           |           |              |         |        |           |          | ○ |   |         |
|                   | CHOIR           |             |            | ○            |              |           |           |              |         |        |           |          | ○ |   |         |
|                   | STUDY           | ○           |            |              |              |           |           |              |         |        |           |          | ○ |   |         |
|                   | FINNCE          | ○           |            |              |              |           |           |              |         |        |           |          | ○ |   |         |
|                   | LAVATORY        | ○           |            |              |              |           |           |              |         |        |           |          | ○ |   |         |
|                   | STAIRS          | ○           |            |              |              |           |           |              |         |        |           |          | ○ |   |         |
| BAPTISTE          |                 | ○           | ○          |              |              |           |           |              |         |        |           |          | ○ |   |         |
| BALCONY           | BALCONY         | ○           | ○          | ○            |              |           |           |              |         |        |           |          | ○ |   |         |
|                   | BROADCAST       | ○           |            |              |              |           |           |              |         |        |           |          | ○ |   |         |
|                   | STAIR           | ○           |            |              |              |           |           |              |         |        |           |          | ○ |   |         |

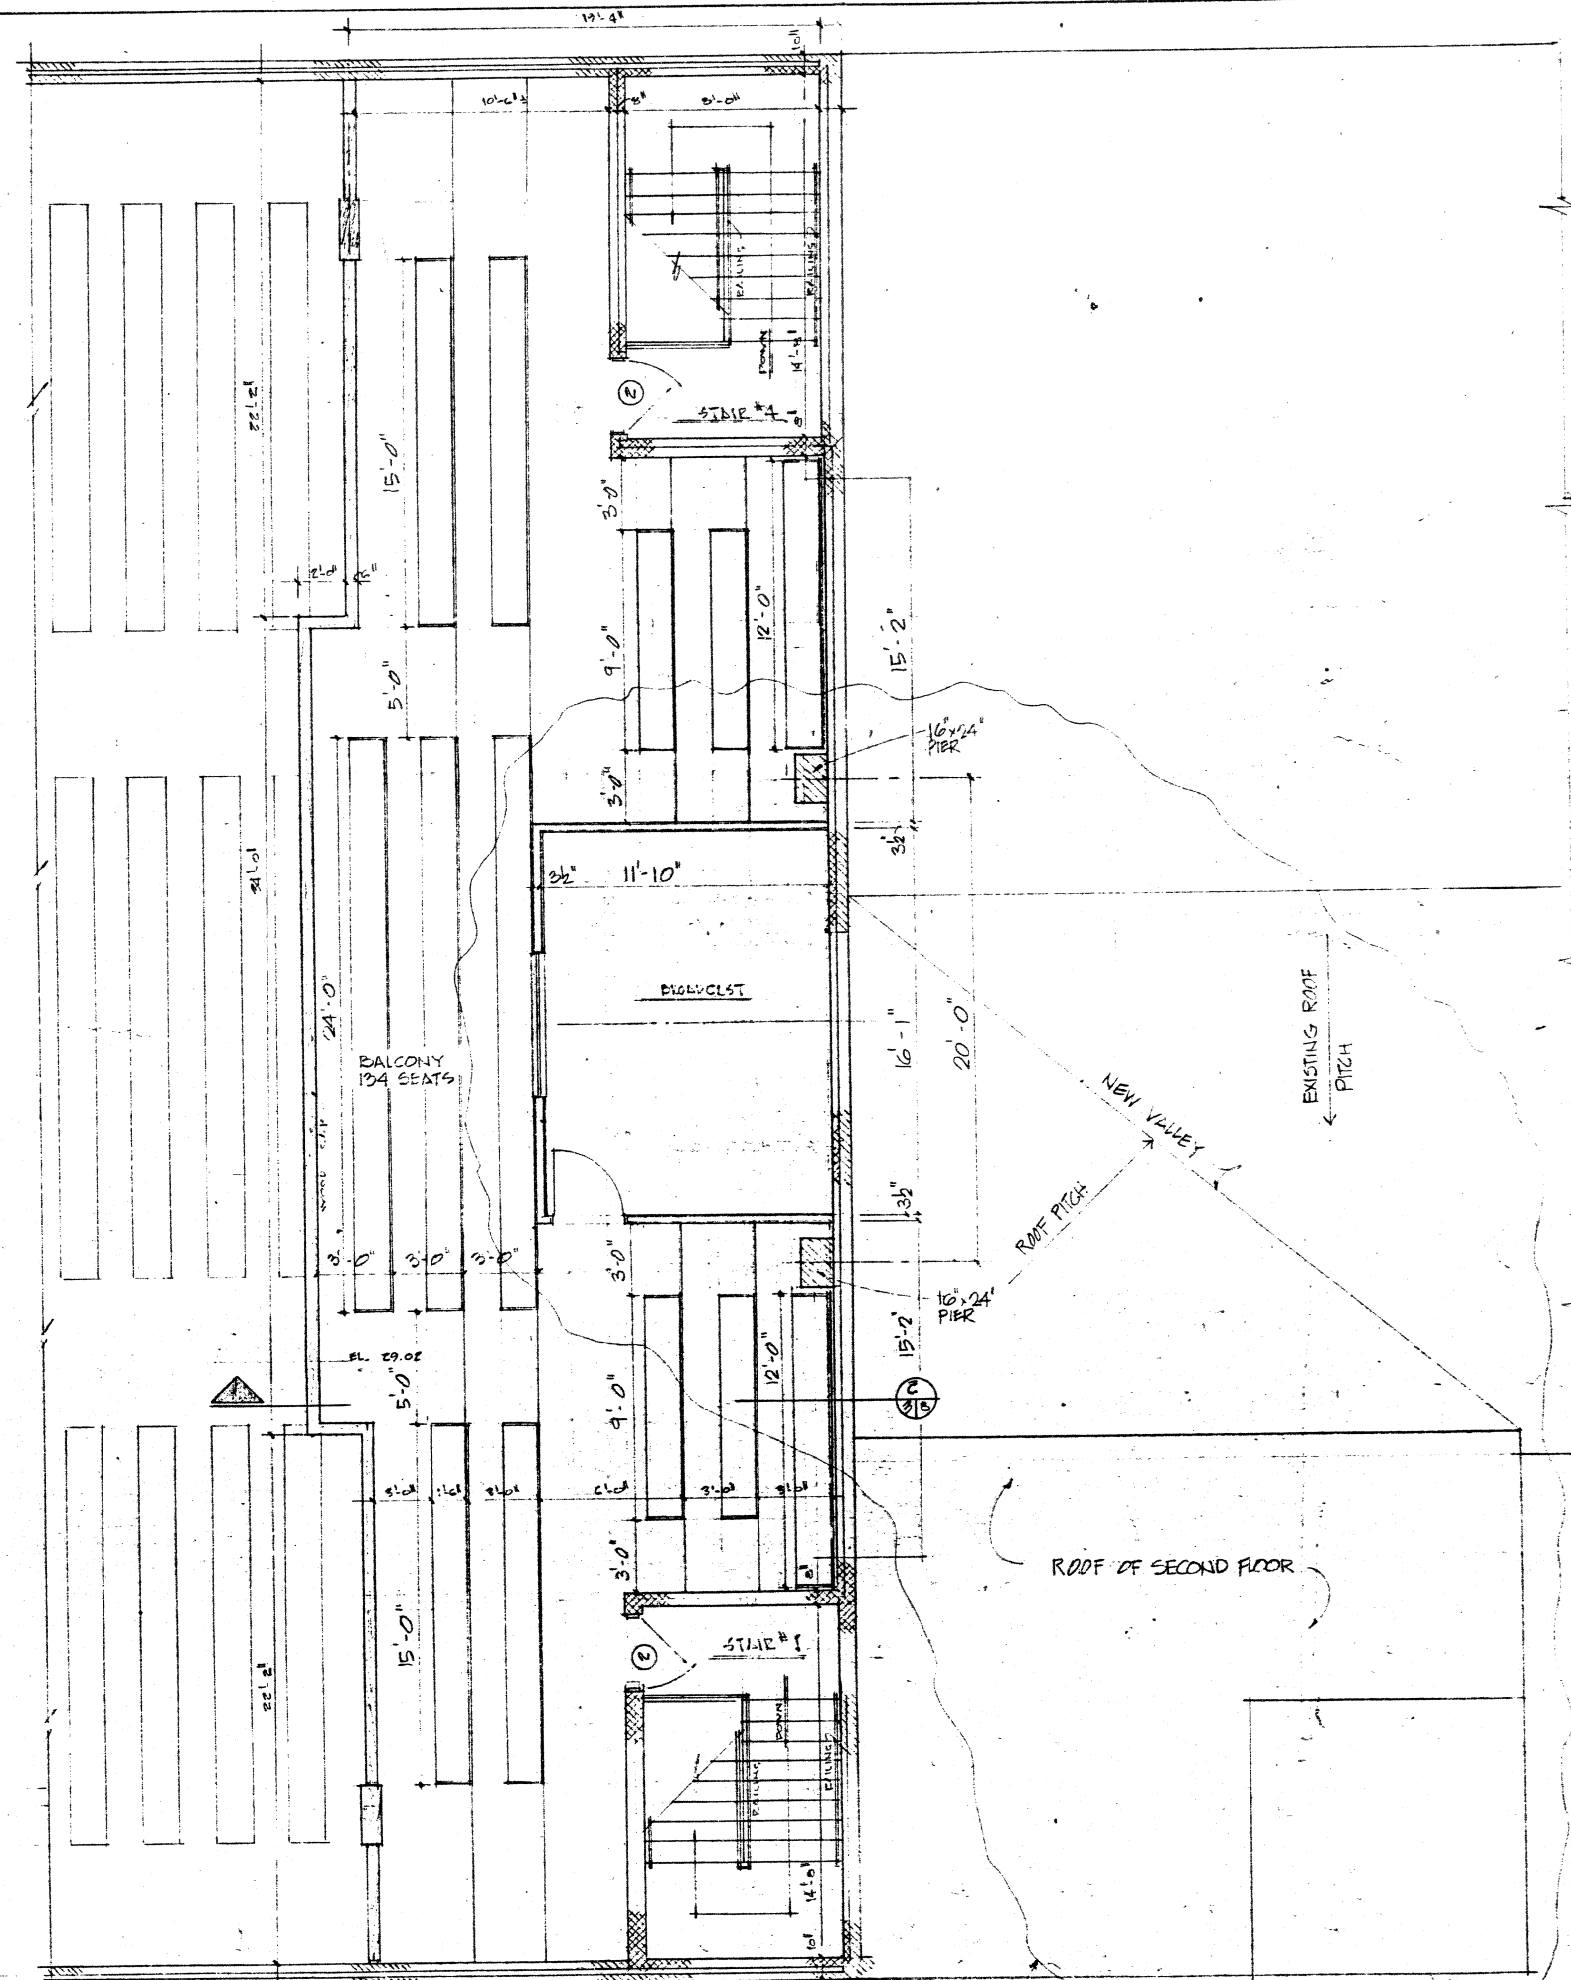

BALCONY PLAN  
1/4" = 1'-0"

REVISION  
 △ 11-23-87 BROADCAST RM  
 △ 3-7-88 SEATING

**GEW**  
**Worrell**  
**ASSOCIATES**

DELICHO BAPTIST CHURCH  
 4419 DOUGLAS STREET NE

A-3