
SANTA FE SPRINGS, CA

10724 Bloomfield Avenue

FOR SUBLEASE:
15,399 SF



NEWMARK

AVAILABLE FOR SUBLEASE

10724 Bloomfield Avenue Santa Fe Springs, CA 90670



For Sublease: 15,399 SF
Through 8/31/2028

**High Image Business Park
Environment**



Flexible Lease Term
Short Term Possible

1 Dock High Position
1 Ground Level Door



24' Clearance

400 Amps



.33/3000 Sprinklers


940 SF Offices



Major Street Frontage

**Excellent Access to (5), (605)
& (105) Freeways**

NEWMARK

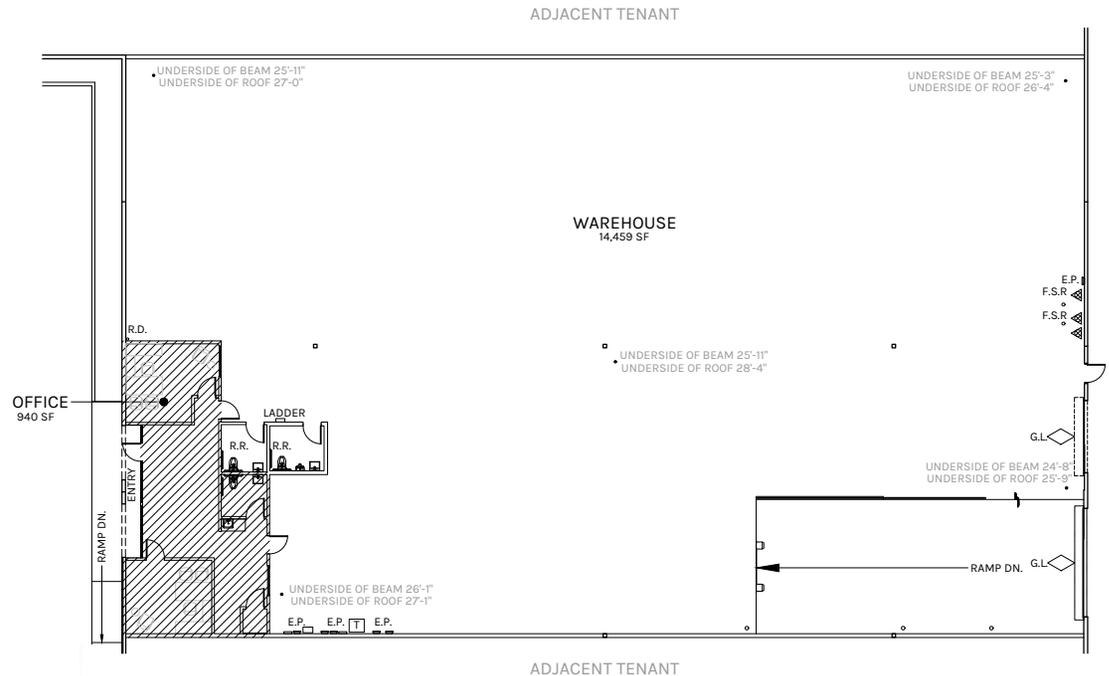


NOT TO SCALE


10724 BLOOMFIELD AVENUE



NEWMARK

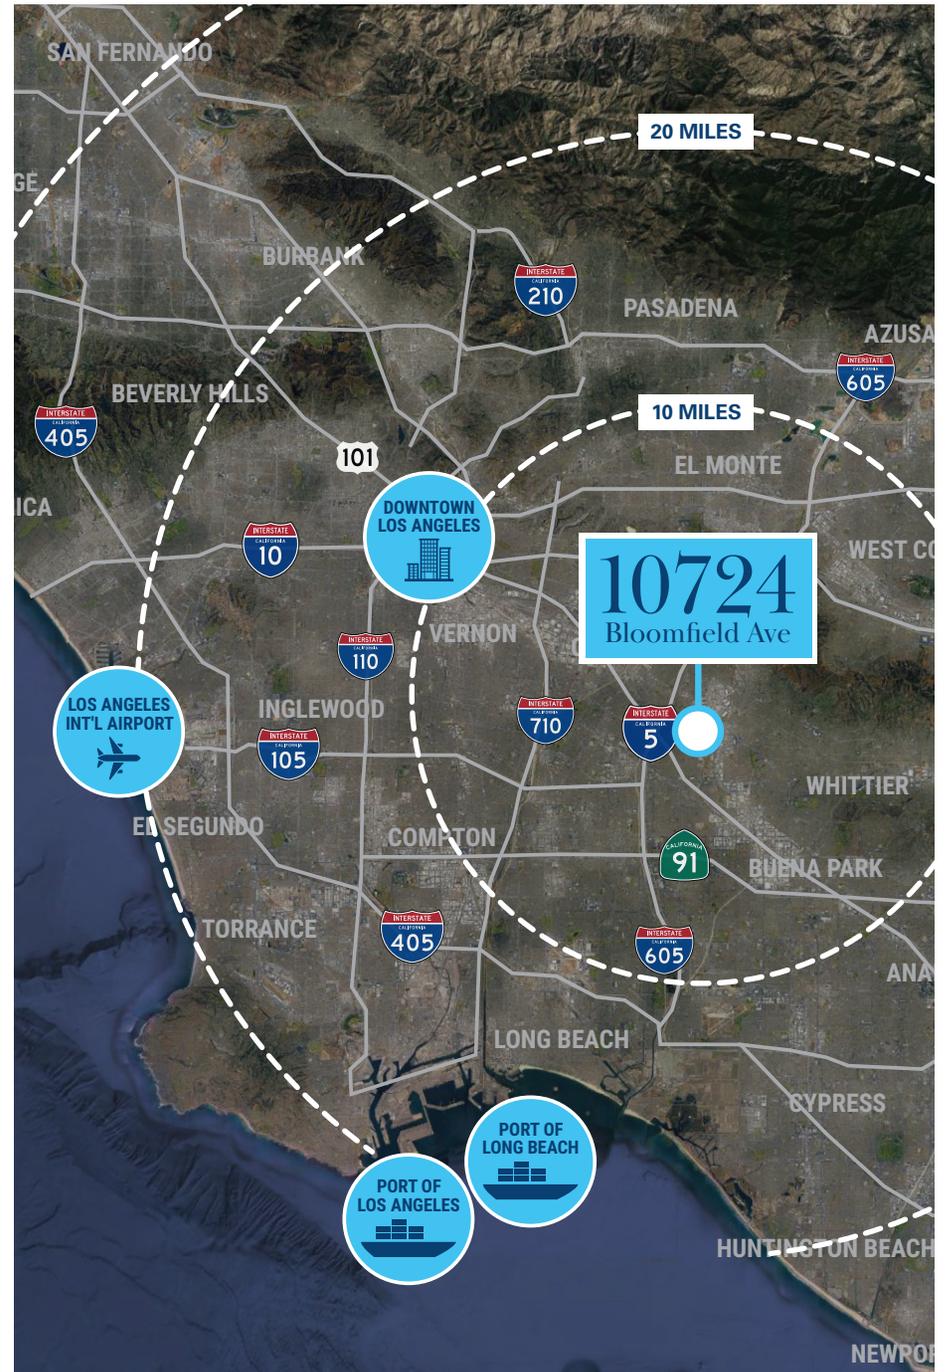

10724 BLOOMFIELD AVENUE

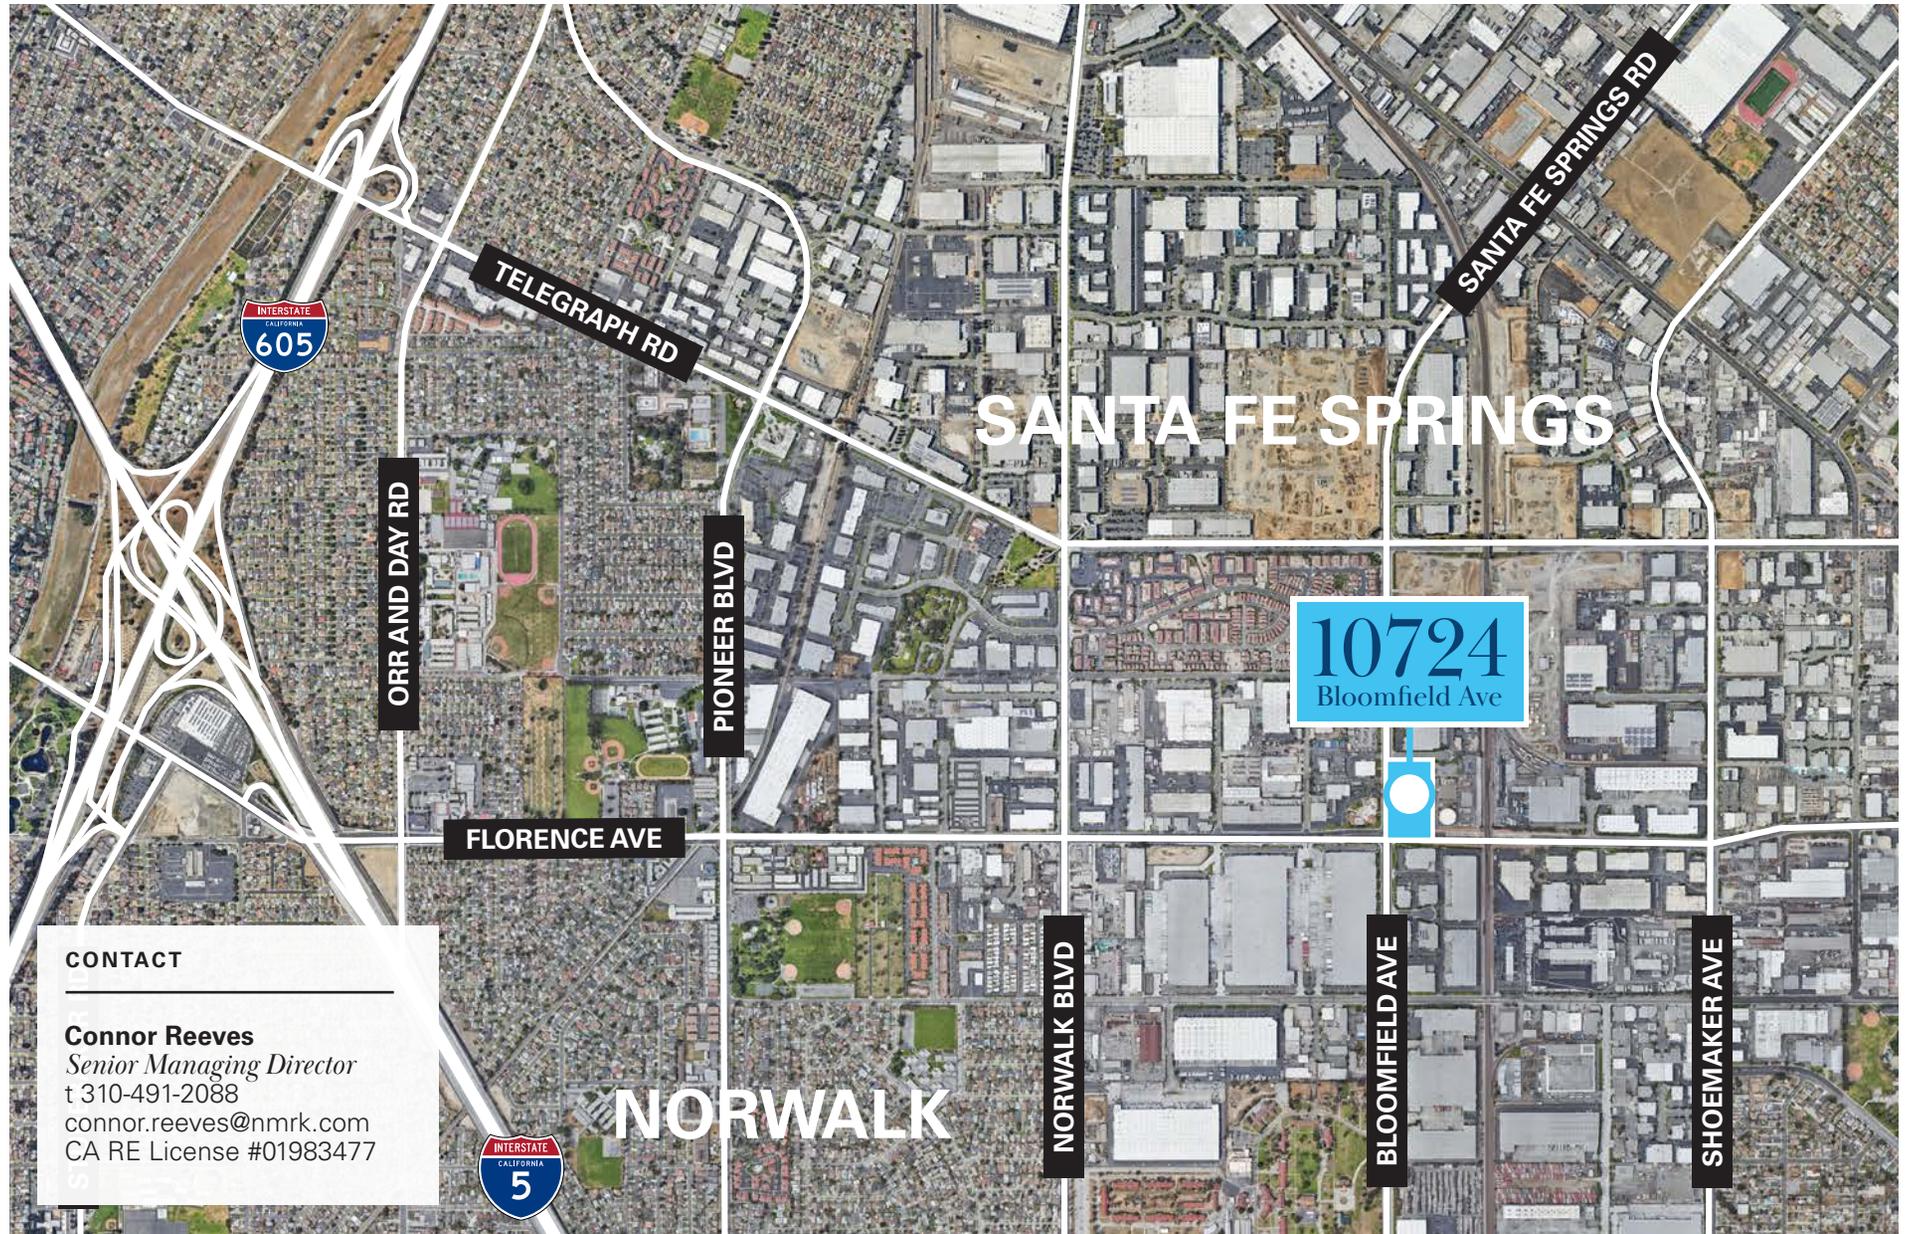

10724
Bloomfield Ave

CONTACT

Connor Reeves
Senior Managing Director
t 310-491-2088
connor.reeves@nmrk.com
CA RE License #01983477

Corporate License #01355491



The distributor of this communication is performing acts for which a real estate license is required. The information contained herein has been obtained from sources deemed reliable but has not been verified and no guarantee, warranty or representation, either express or implied, is made with respect to such information. Terms of sale or lease and availability are subject to change or withdrawal without notice.