

FOR LEASE

Office Space


5 Lan Drive, Westford MA



\$18.50/RSF + UTILITIES

Property Highlights:

- Office space options ranging from 1,368 RSF to 13,000 RSF
 - 2nd floor 3,990 RSF
 - Subdividable to 1,368 RSF & 2,622 RSF
 - 3rd floor 4,314 - 13,000 RSF
- Entire third floor available
- Located less than 1 mile to I-495
- Adjacent to the Marriott Residence Inn

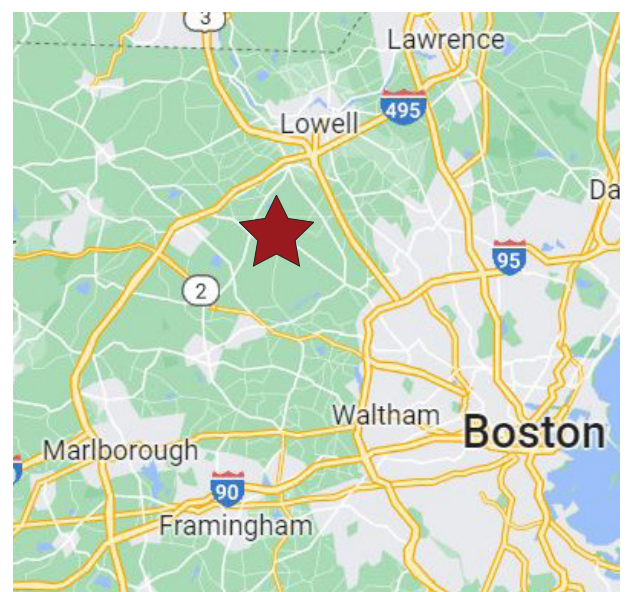

Contact:

Tom Caldarone

978.397.4227

Tom@omniproperties.com

 OMNI PROPERTIES


6 Liberty Way, Westford MA 01886

5 Lan Drive, Westford MA



5 Lan Drive, Westford MA

2nd floor plan

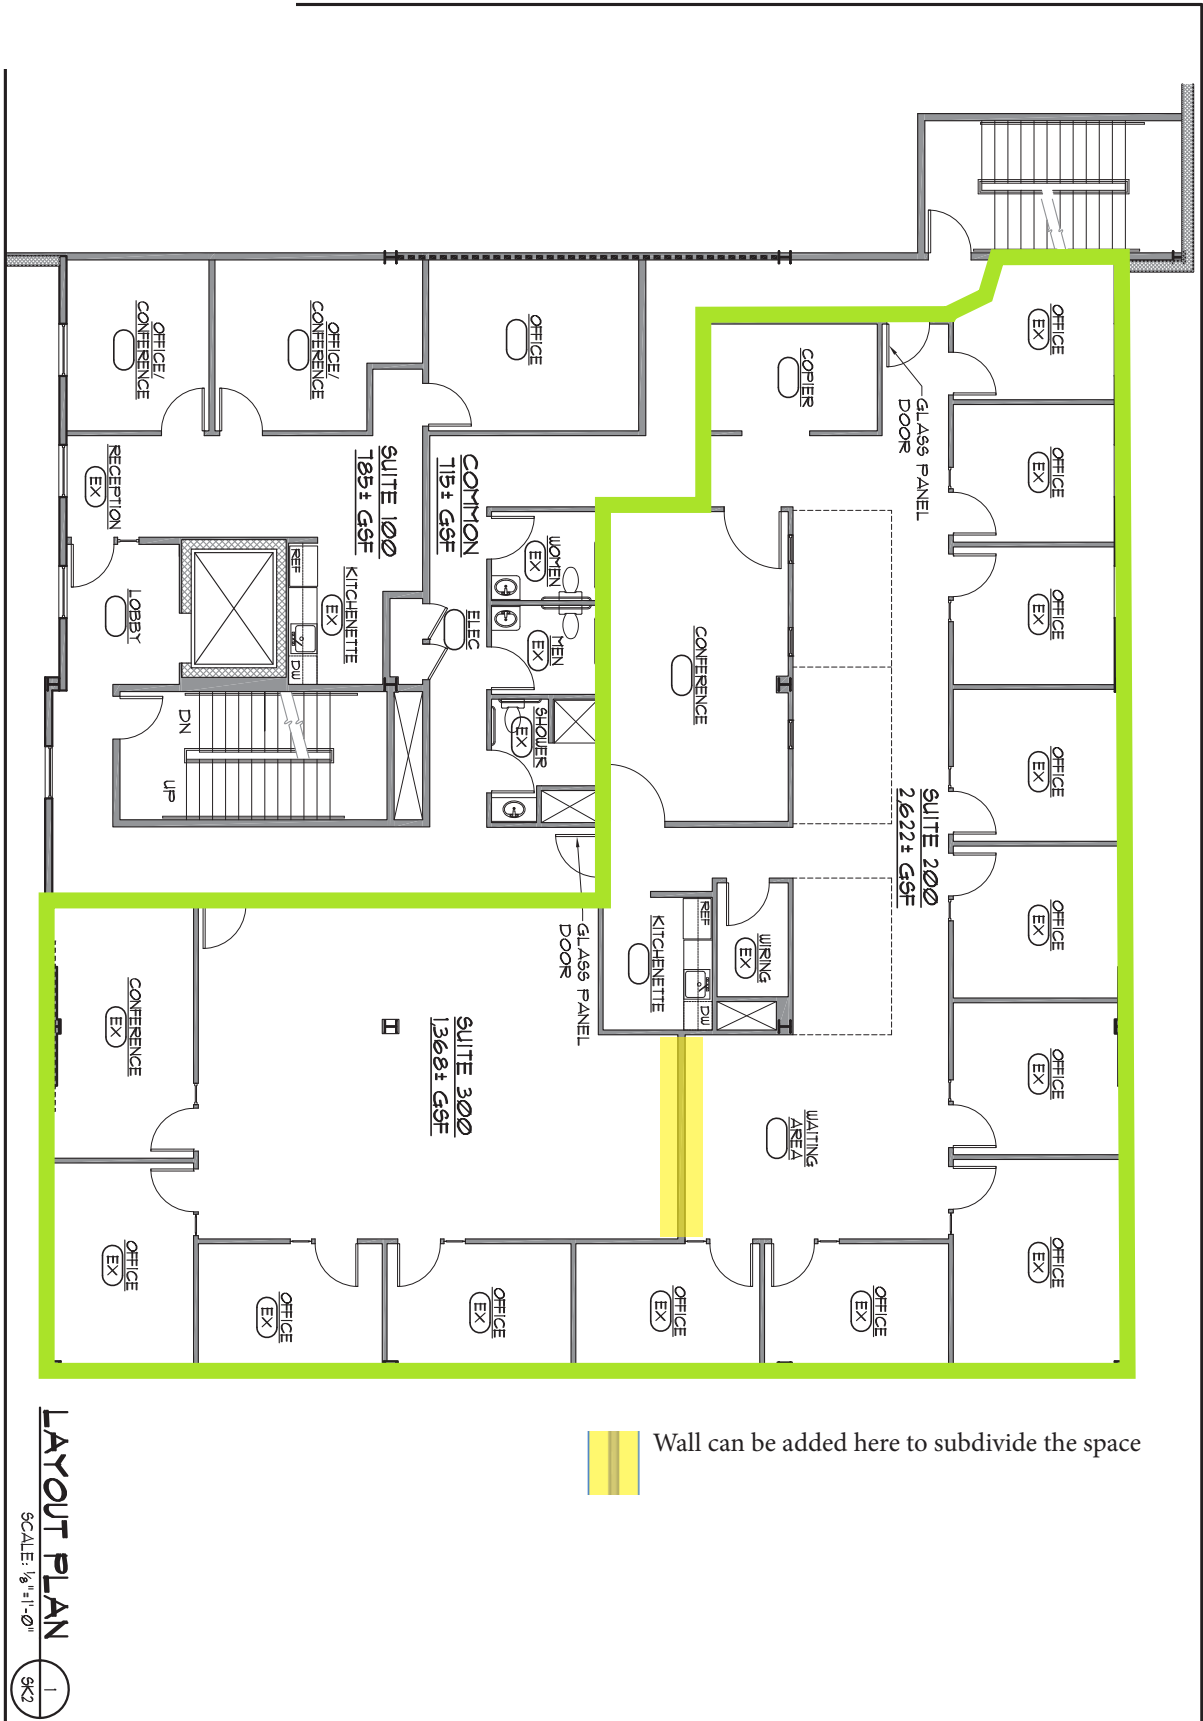

LAYOUT PLAN
SCALE: 1/8" = 1'-0"
1
SK2

