

SANTA FE PLAZA 435

SANTA FE DRIVE, ENCINITAS, CA 92007

AVAILABLE
20,100 SF

AVAILABLE
6,000 SF



David Howorka
dhoworka@naisandiego.com
708.205.6200



SITE PLAN

SANTA FE DRIVE



PLANT & POWER

Papaya
veterinary care

BREAKERS

PACIFIC
DENTAL SERVICES

Domino's

SUBWAY



YOGA
YBOX

CALIFORNIA
COAST

435

RITE
AID

VONS



Gyshi
Lounge

CHUZE
FITNESS


AVAILABLE
6,000 SF

AVAILABLE
20,100 SF

PARKING

↓ ENCINITAS COMMUNITY PARK ↓

FLOOR PLAN 435 (EXISTING CONDITIONS)

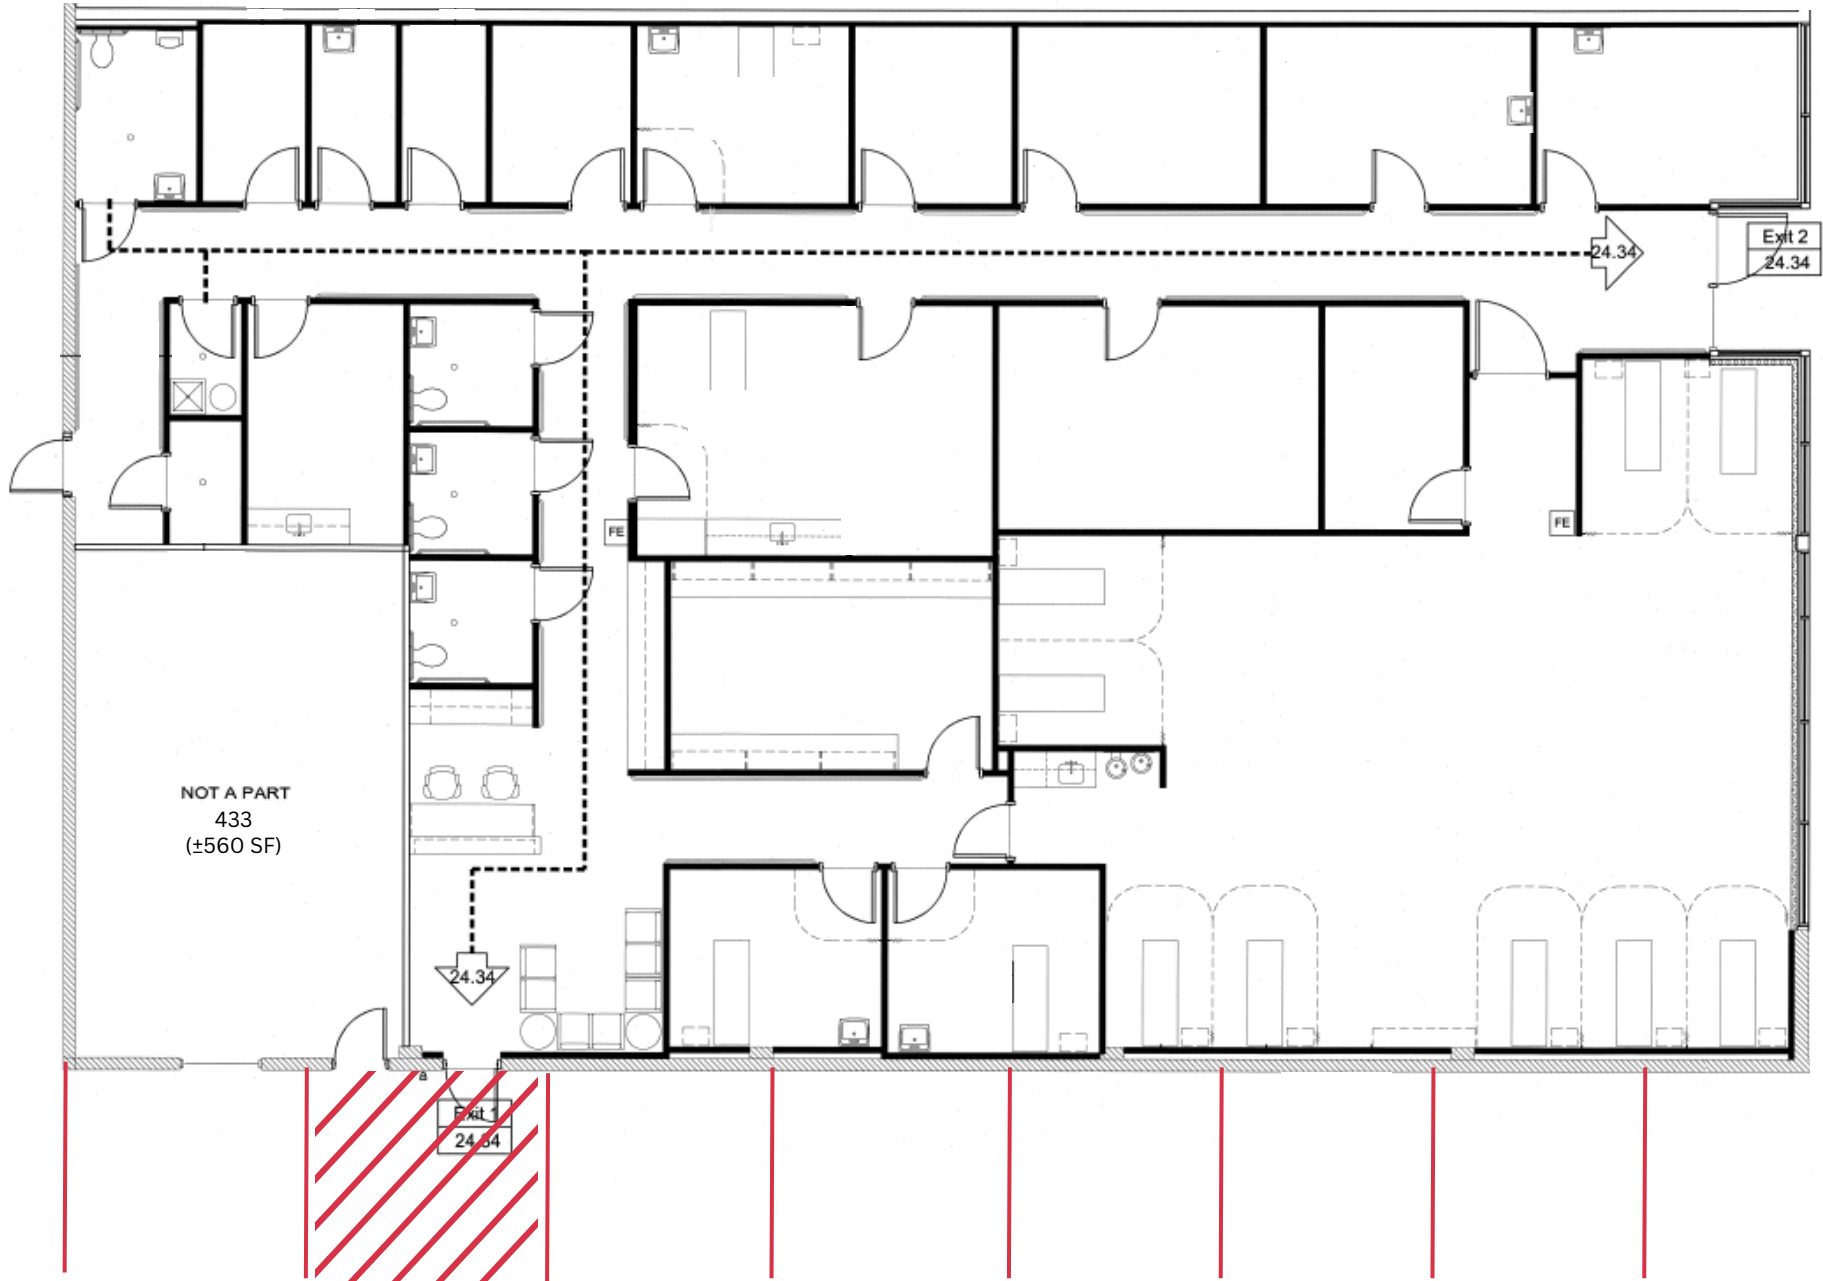


(PRIMARY PARKING LOT)

(SEMI-PRIVATE PARKING LOT)

(NOT TO SCALE)

 **Scripps**
MEMORIAL HOSPITAL
ENCINITAS CAMPUS

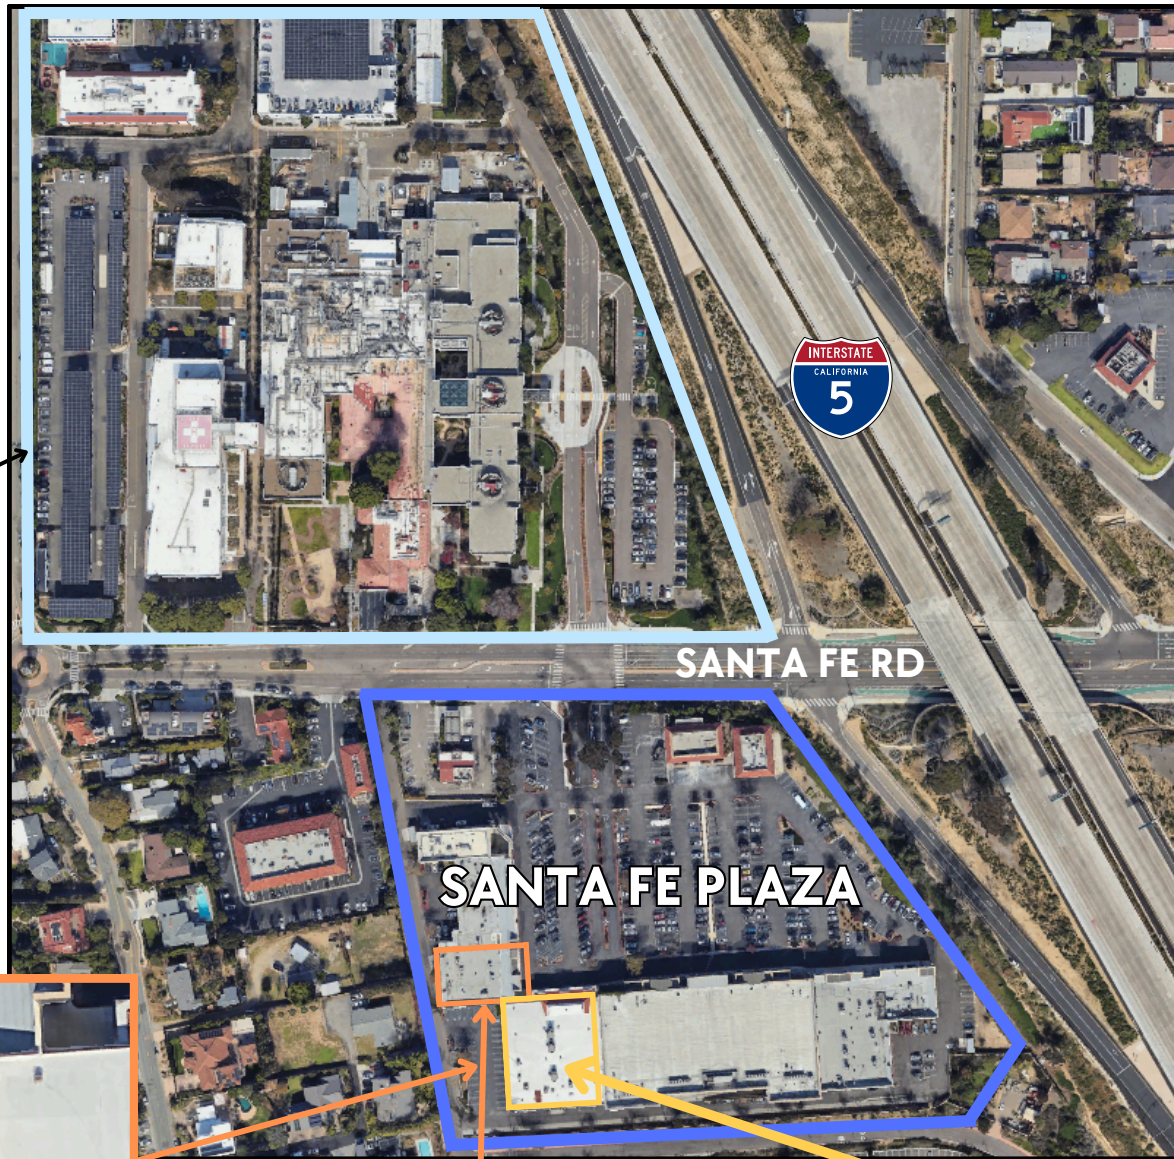

- Highway Visibility
- Grocery Anchored Center
- 4-Way Interchange
- Excellent Demographics
- Abundant Parking



SEMI-PRIVATE PARKING



**AVAILABLE
6,000 SF**

YOUR NAME HERE



**AVAILABLE
20,100 SF**

YOUR NAME HERE