


# LEGEND

- REMOVED WALL
- EXISTING FRAMED WALL
- NEW FRAMED WALL

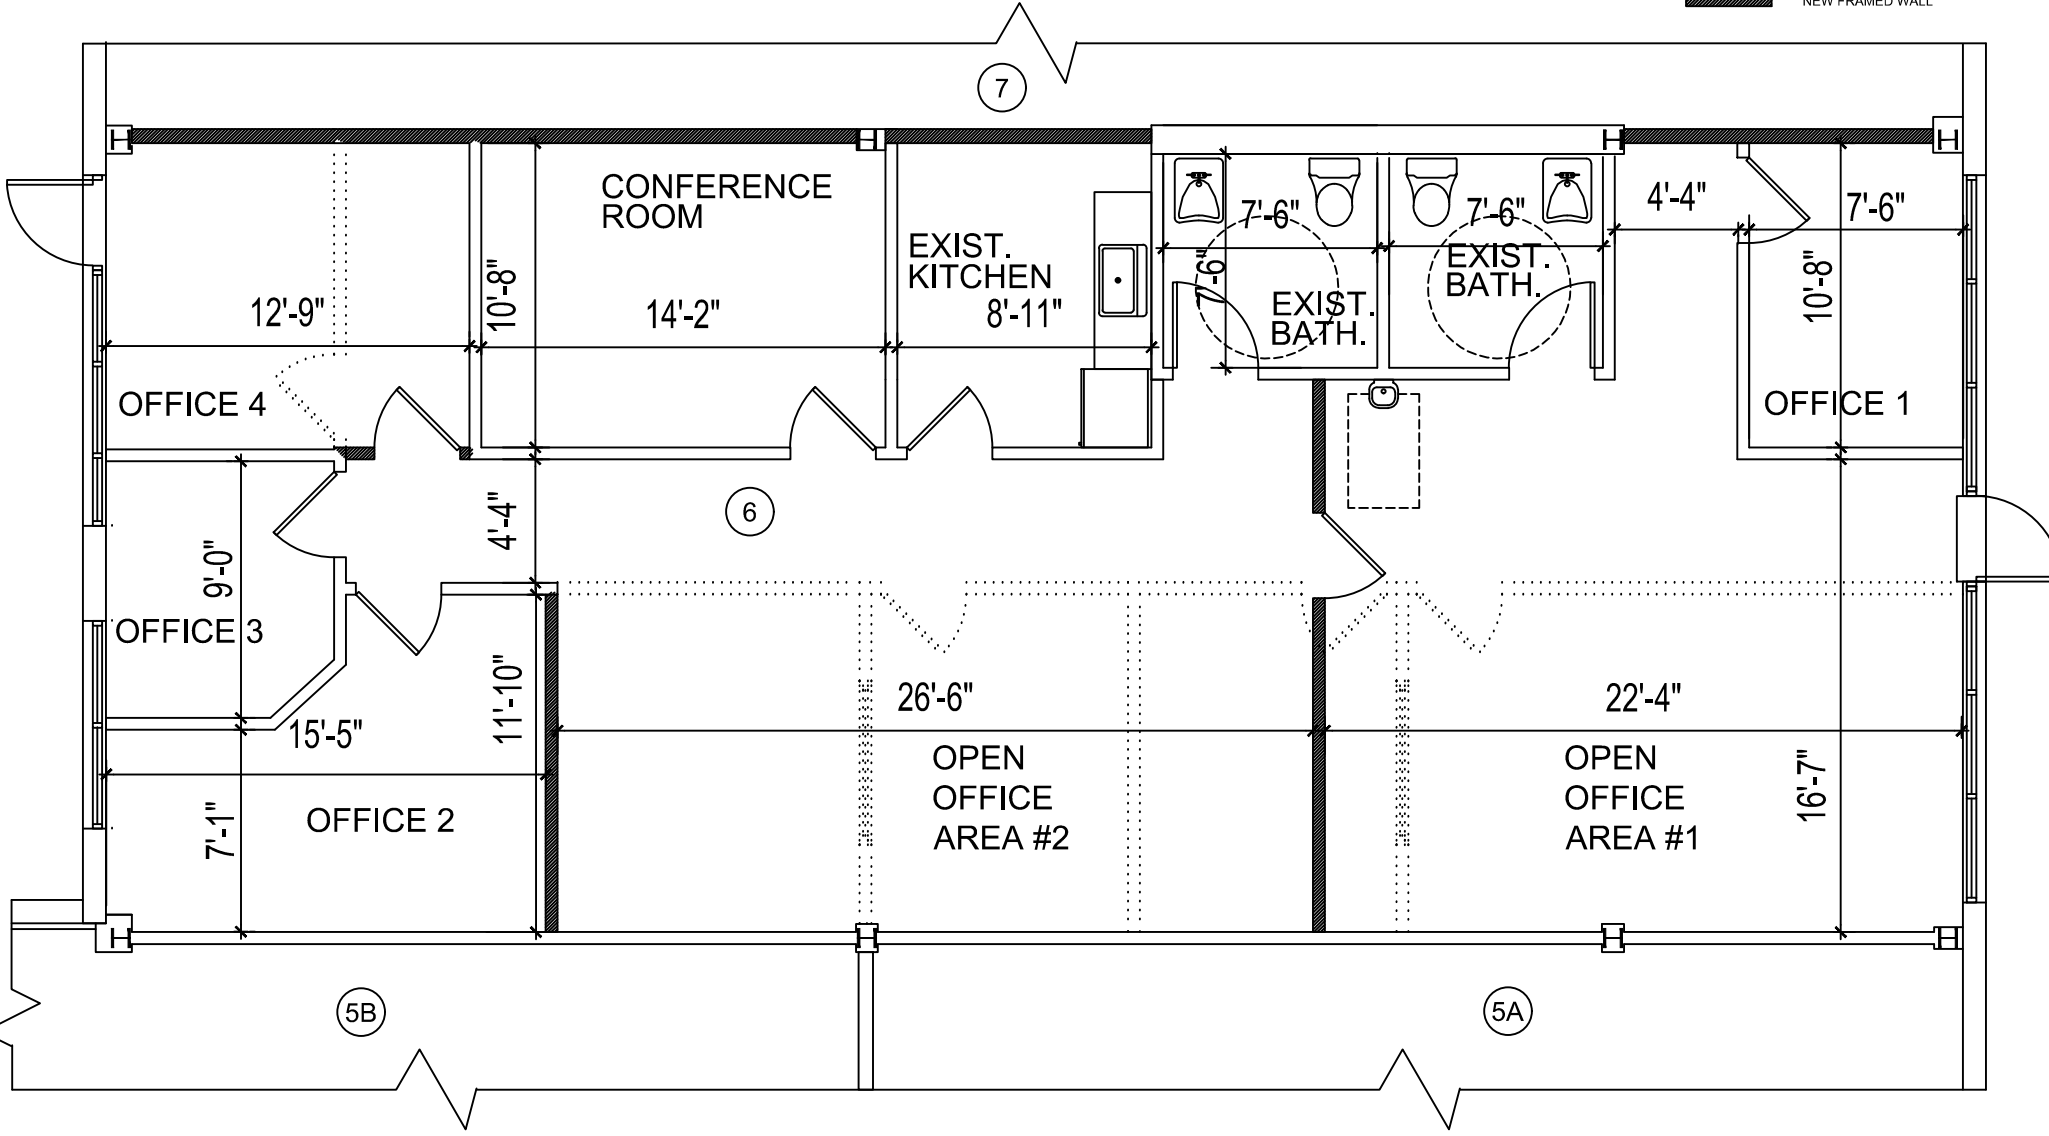

## FLOOR PLAN