



SCALE: 1/4"=1'-0"

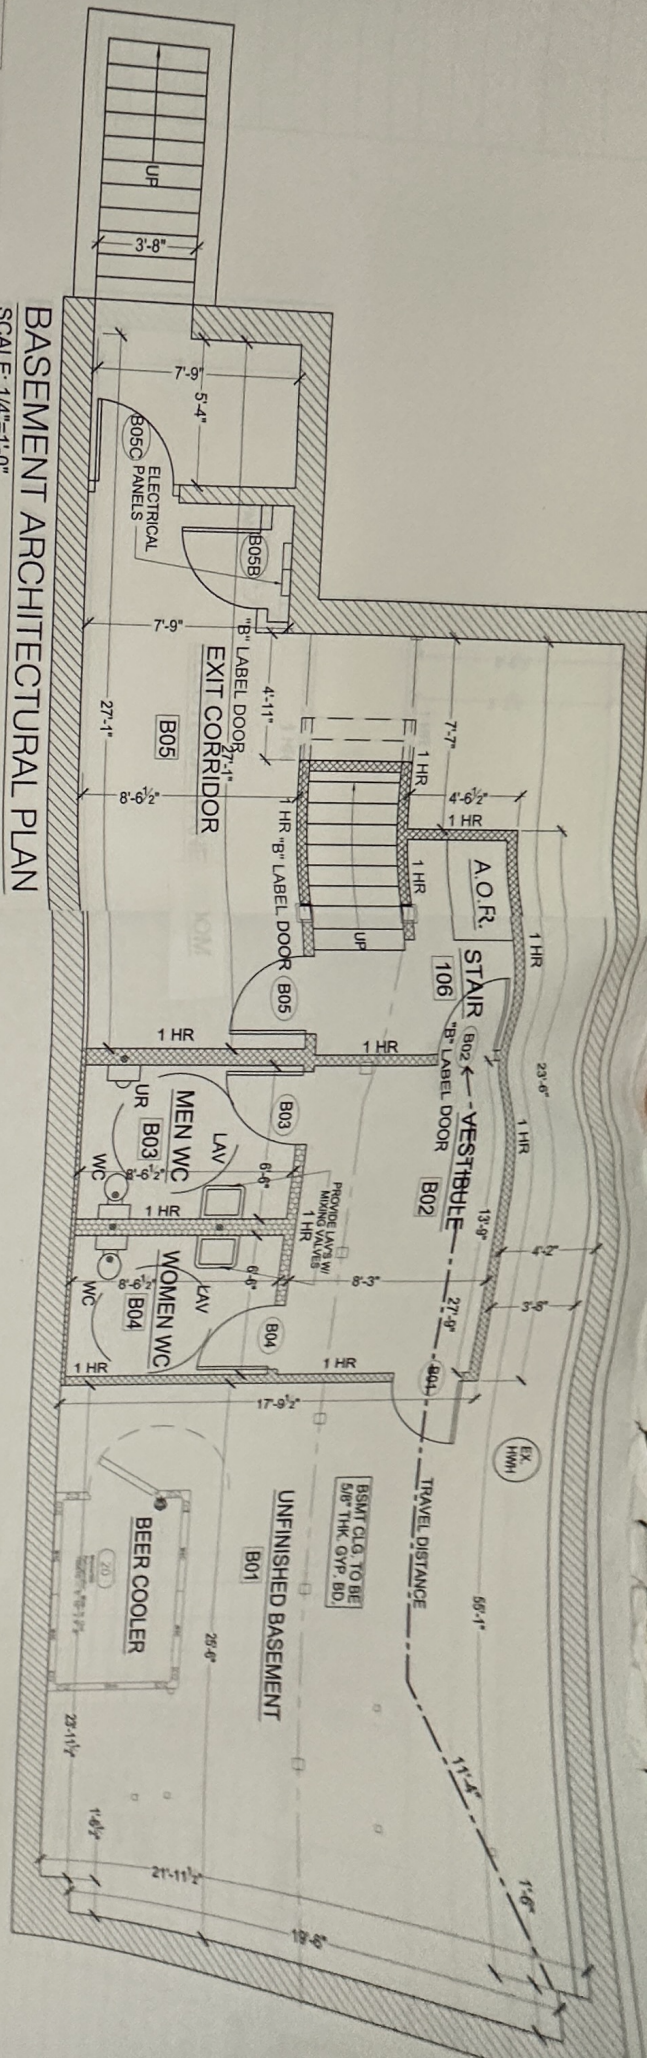

SCALE: 1/4"=1'-0"

FIRST FLOOR ARCHITECTURAL PLAN

SCALE: 1/4"=1'-0"

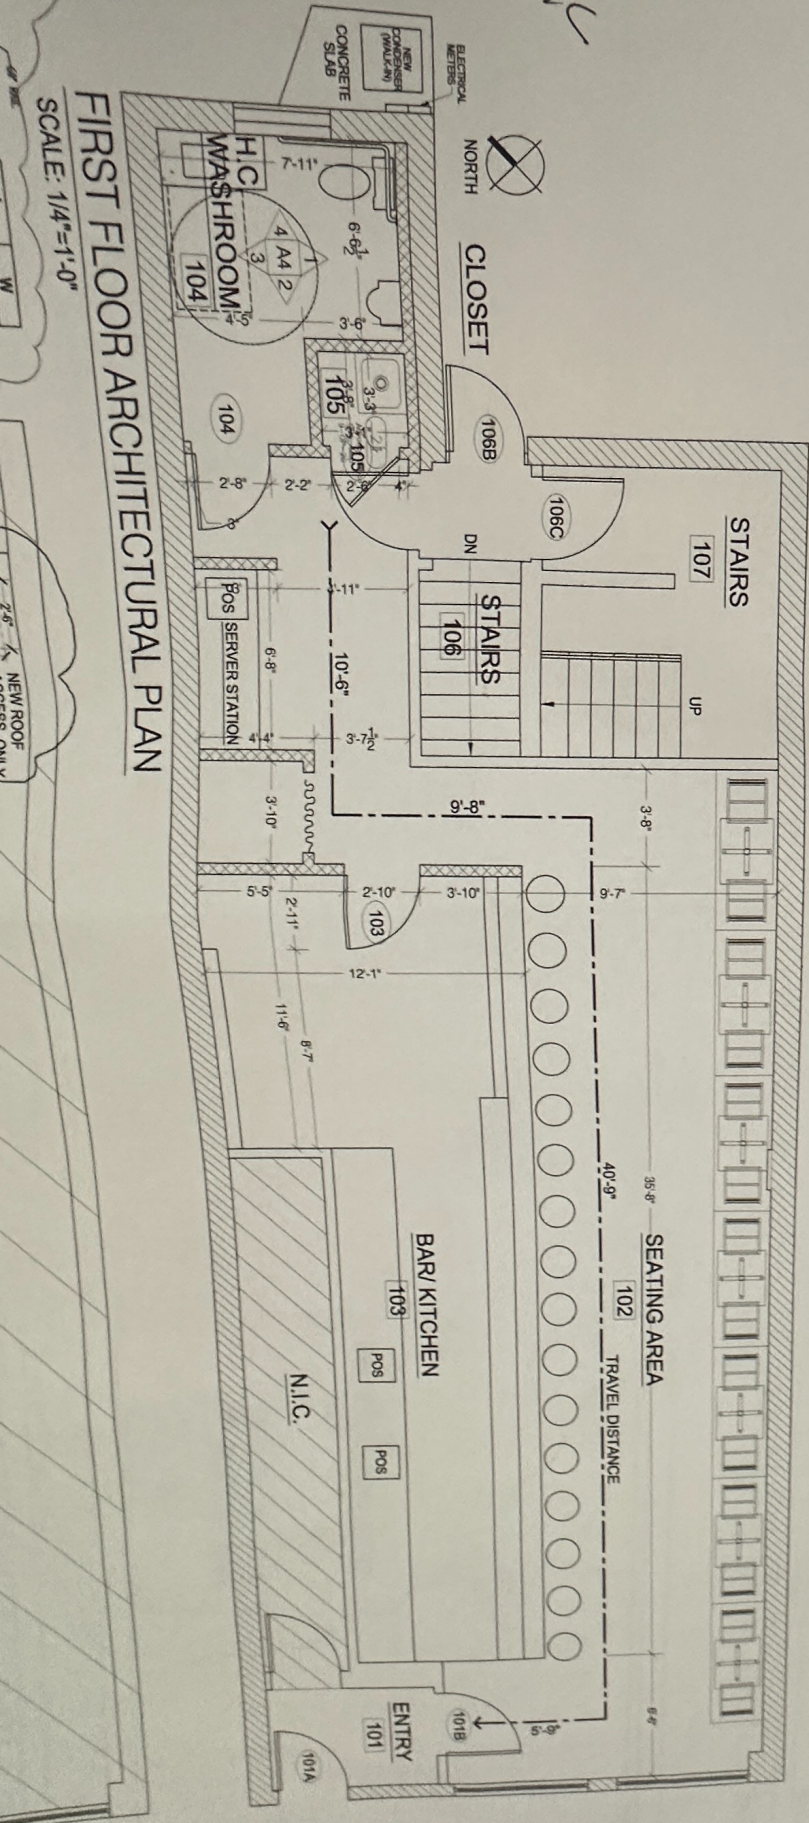

CLOSET

STAIRS

UP

STAIRS

BAR/ KITCHEN

N.I.C.

ENTRY
101

SEATING AREA

TRAVEL DISTANCE

UNFINISHED BASEMENT

BEER COOLER