


option

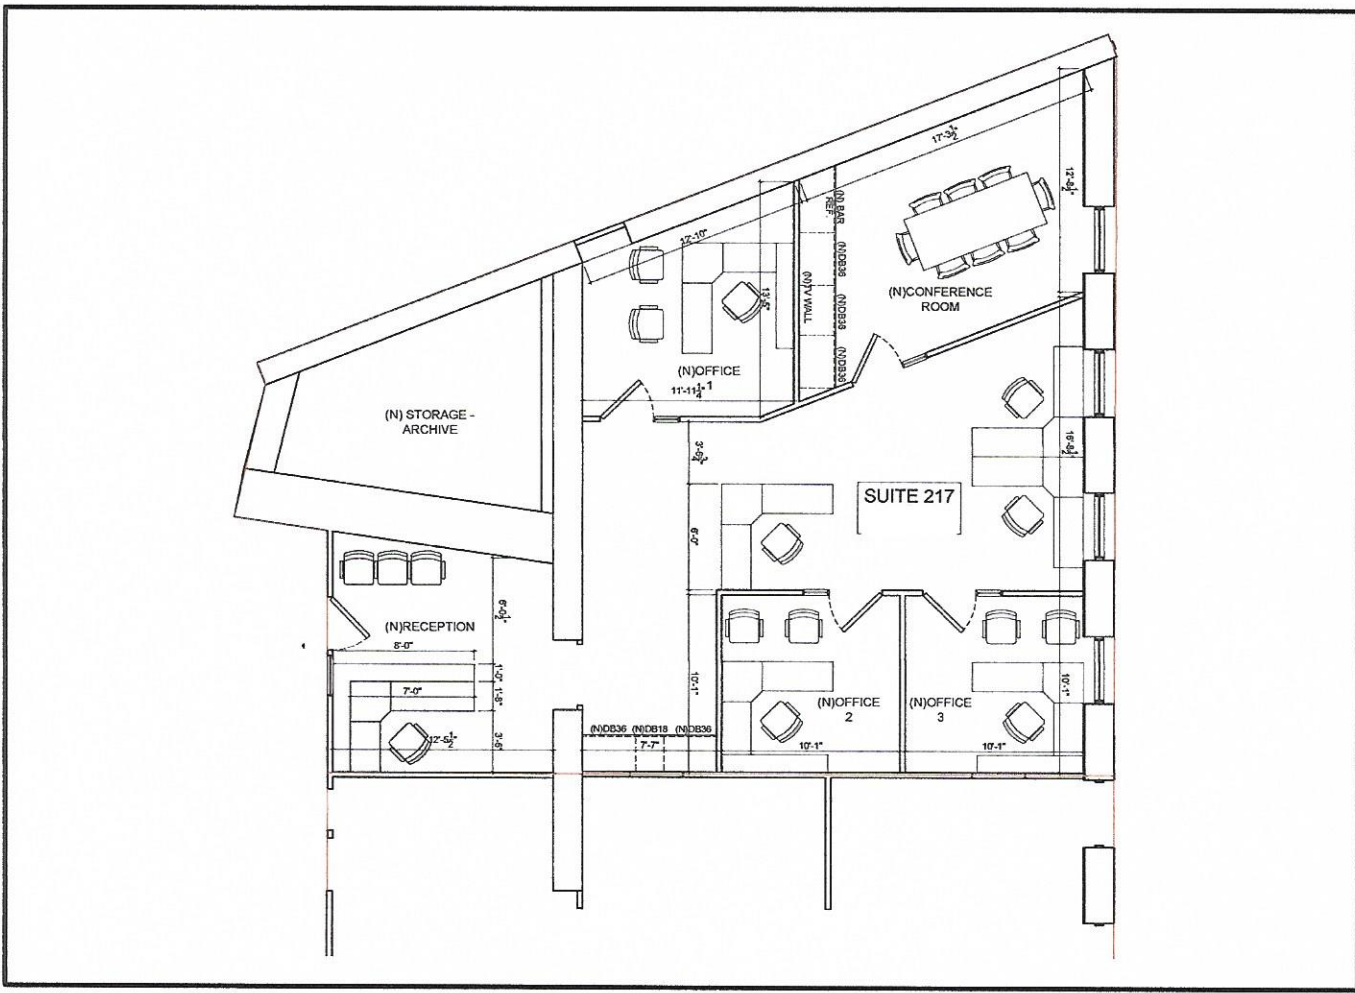

PROJECT NAME:  
**TENANT FIT-OUT & ALTERATION**  
100 GROVE STREET  
WORCESTER, MA

**ACROPOLIS**  
DESIGN CONSULTANTS  
774-262-3187  
100 Grove St, Ste. 203, Worcester, Ma  
info@acropolisdsgn.org

DRAWING NAME:

**SUITE 217-A**

PROJECT NUMBER: 19-040  
DRAWN BY: RHARR/ODEC  
SCALE: 3/16"=1'-0"  
DATE: 08/09/2019

DRAWING NUMBER:  
**217A**