




INDUSTRIAL SPACE

FOR LEASE

1725 WEST WILLIAMS DR. | UNIT 39
PHOENIX | AZ, 85027

PROPERTY FEATURES:

- 2,925 SF Unit
- Deer Valley Industrial Space For Sublease
- Sublease Expires August 31, 2026
- 18' Clear Height
- Sprinklered
- Common Truckwell
- Close Proximity To I-17, Loop 101 & SR 51

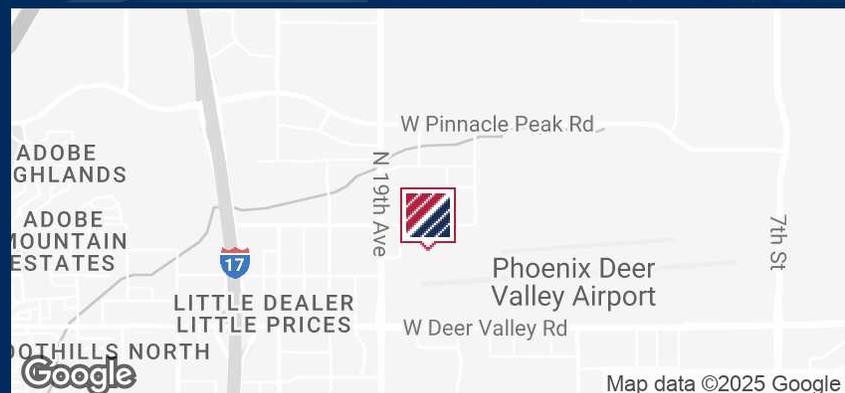

FOR MORE INFORMATION PLEASE CONTACT:

JEFF HAMBRO

ASSOCIATE

P: 602.575.2316 | M: 480.540.8996

jhambro@daumcommercial.com



Although all information is furnished regarding for sale, rental or financing is from sources deemed reliable, such information has not been verified and no express representation is made nor is any to be implied as to the accuracy thereof, and it is submitted subject to errors, omissions, changes of price, rental or other conditions, prior sale, lease or financing, or withdrawal without notice.


DAUM
COMMERCIAL REAL ESTATE SERVICES

1725

WEST WILLIAMS DRIVE
PHOENIX | AZ

FOR LEASE

INDUSTRIAL SPACE

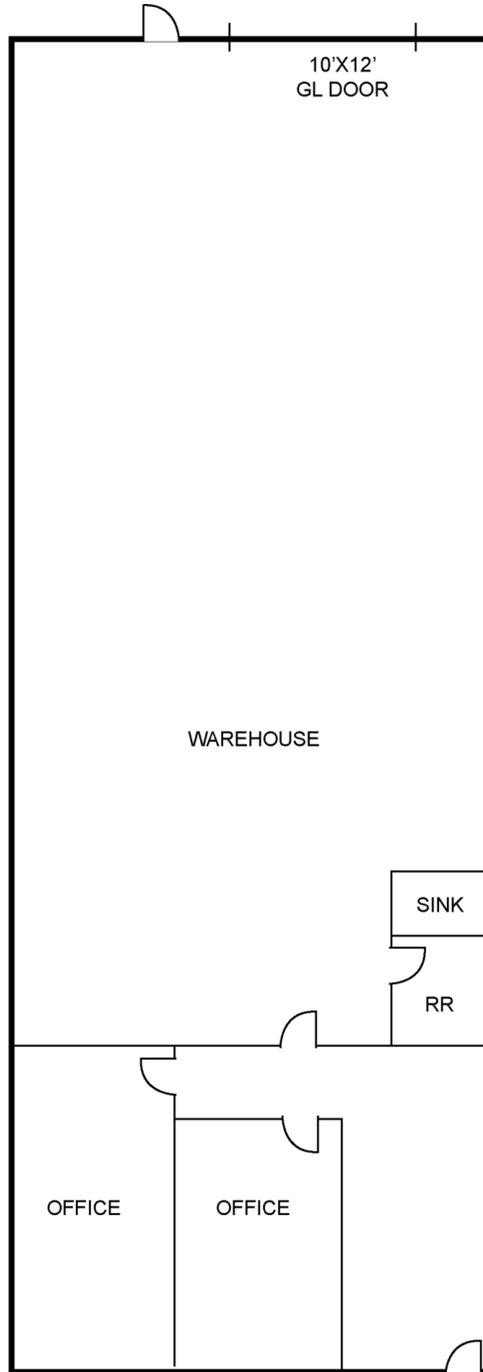


*ALL MEASUREMENTS ARE APPROXIMATE AND ARE NOT TO SCALE.
MEASUREMENTS ARE INTERIOR MEASUREMENTS, FLOOR PLAN
DOES NOT SHOW ALL IMPROVEMENTS.

Although all information is furnished regarding for sale, rental or financing is from sources deemed reliable, such information has not been verified and no express representation is made nor is any to be implied as to the accuracy thereof, and it is submitted subject to errors, omissions, changes of price, rental or other conditions, prior sale, lease or financing, or withdrawal without notice.

DAUM
COMMERCIAL REAL ESTATE SERVICES

**1725 WEST WILLIAMS DRIVE
PHOENIX | AZ**

FOR LEASE
INDUSTRIAL SPACE

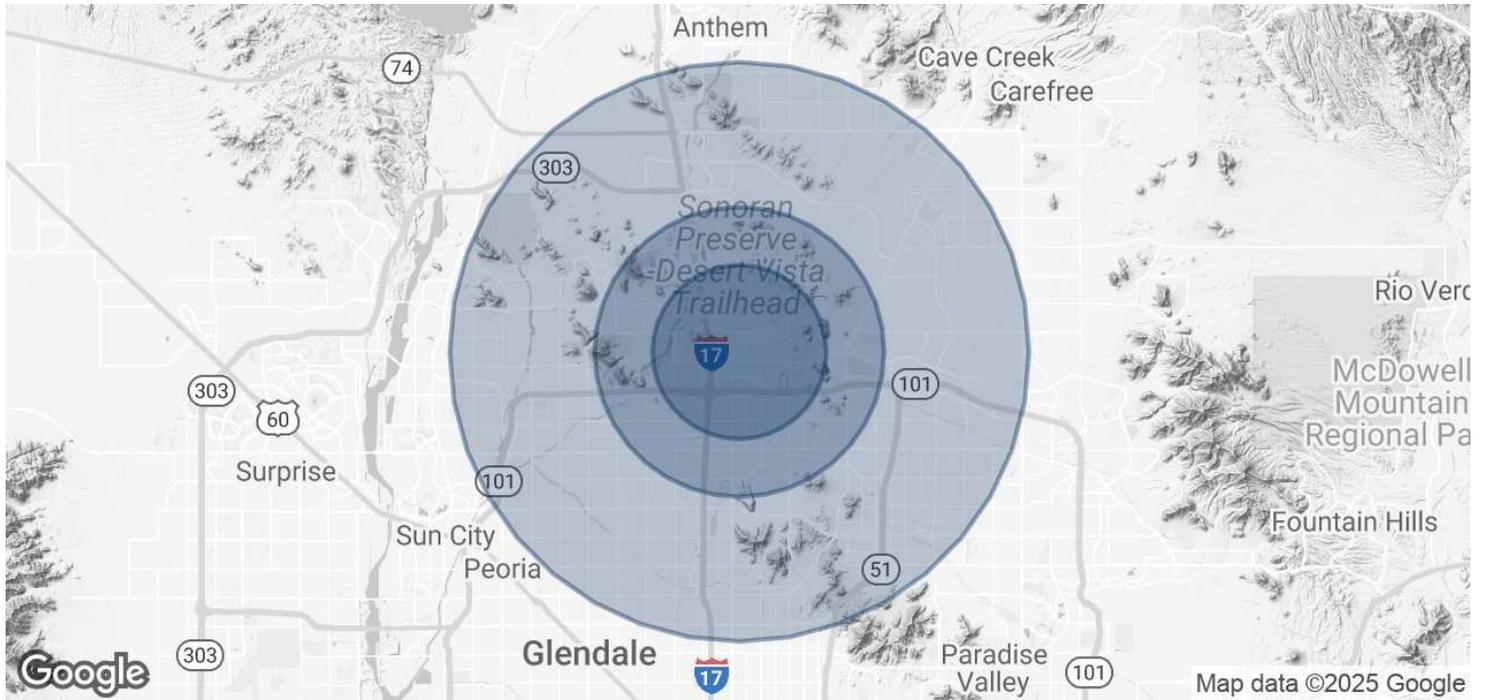

DEMOGRAPHICS

POPULATION	3 MILES	5 MILES	10 MILES
Total population	71,689	251,367	858,540
Median age	38	39	41
Median age (Male)	38	38	40
Median age (Female)	39	40	42

**Demographic data derived from 2020 ACS - US Census*

TRAFFIC COUNT

COLLECTION STREET	CROSS STREET	TRAFFIC VOLUME	COUNT YR	DIST. FROM PROP.
W Williams Dr	N 18th Ave W	2,322	2022	0.07 mi
N 19th Ave	W Adobe Dr S	29,933	2020	0.18 mi
N 19th Ave	W Adobe Dr S	28,665	2022	0.19 mi
N 19th Ave	W Williams Dr S	21,211	2020	0.20 mi

**Traffic Count data derived from Costar*

Although all information is furnished regarding for sale, rental or financing is from sources deemed reliable, such information has not been verified and no express representation is made nor is any to be implied as to the accuracy thereof, and it is submitted subject to errors, omissions, changes of price, rental or other conditions, prior sale, lease or financing, or withdrawal without notice.

