


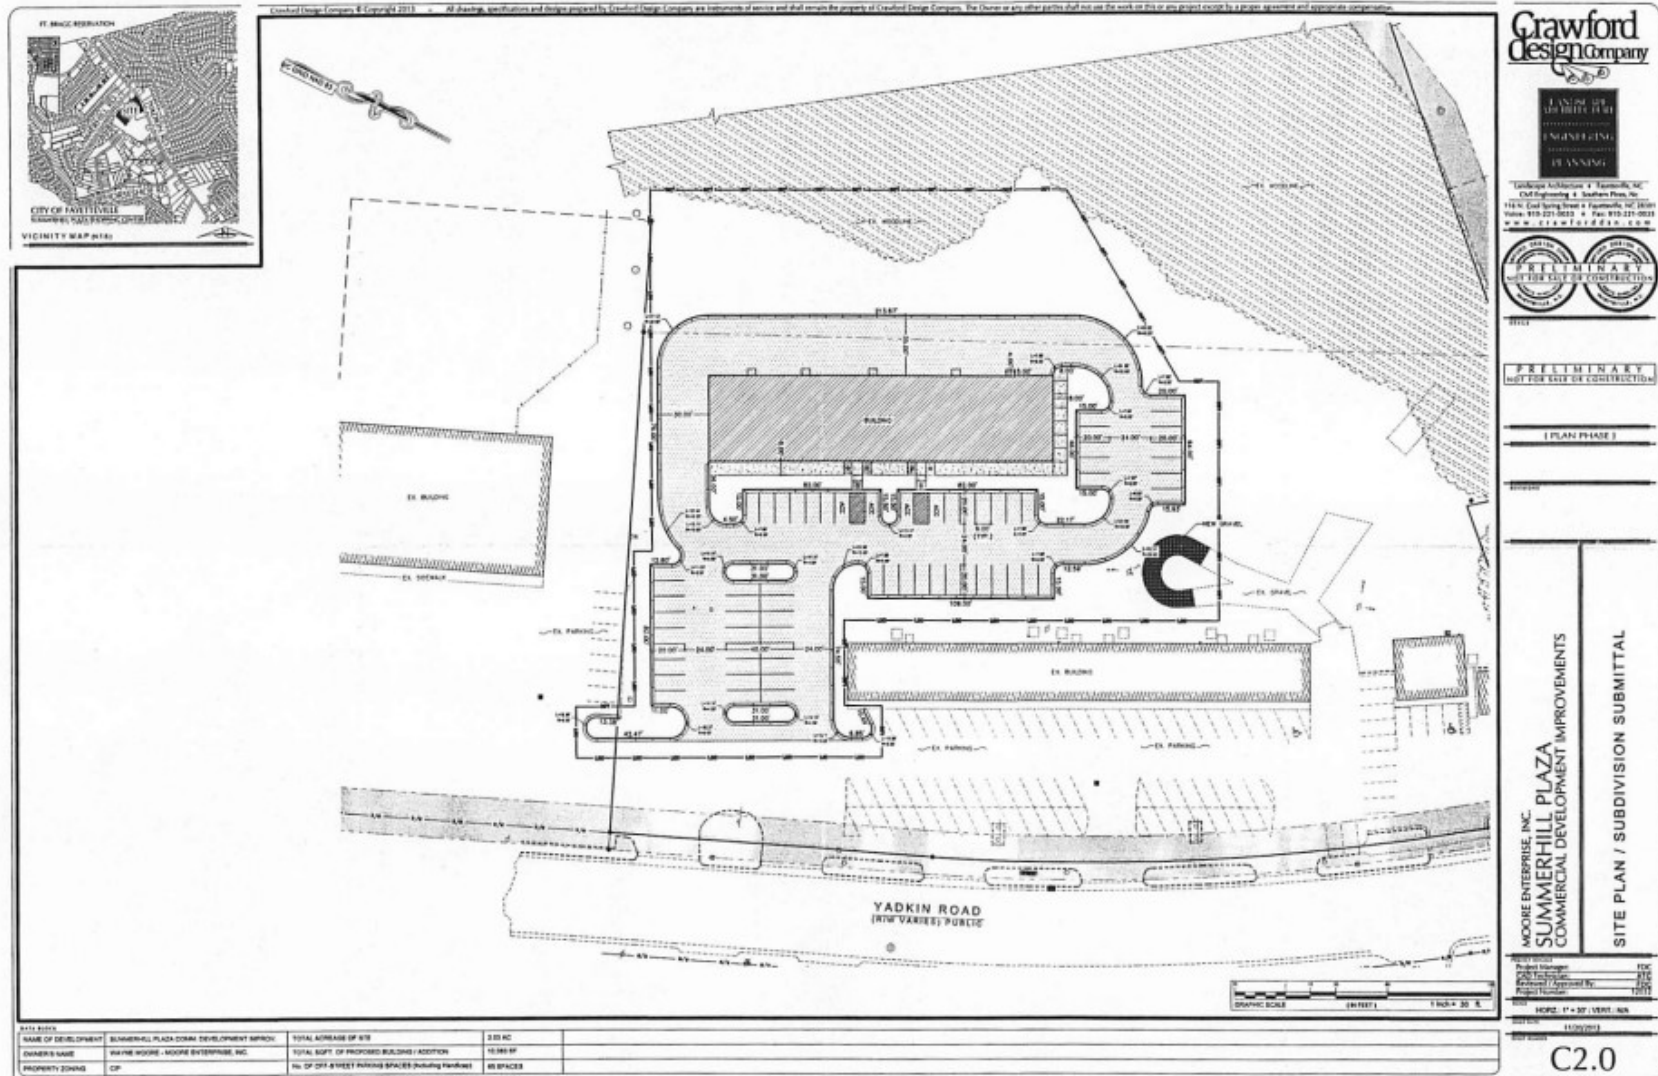

PROPOSED SITE PLAN FOR REAR COMMERCIAL LAND SUMMERHILL PLAZA