


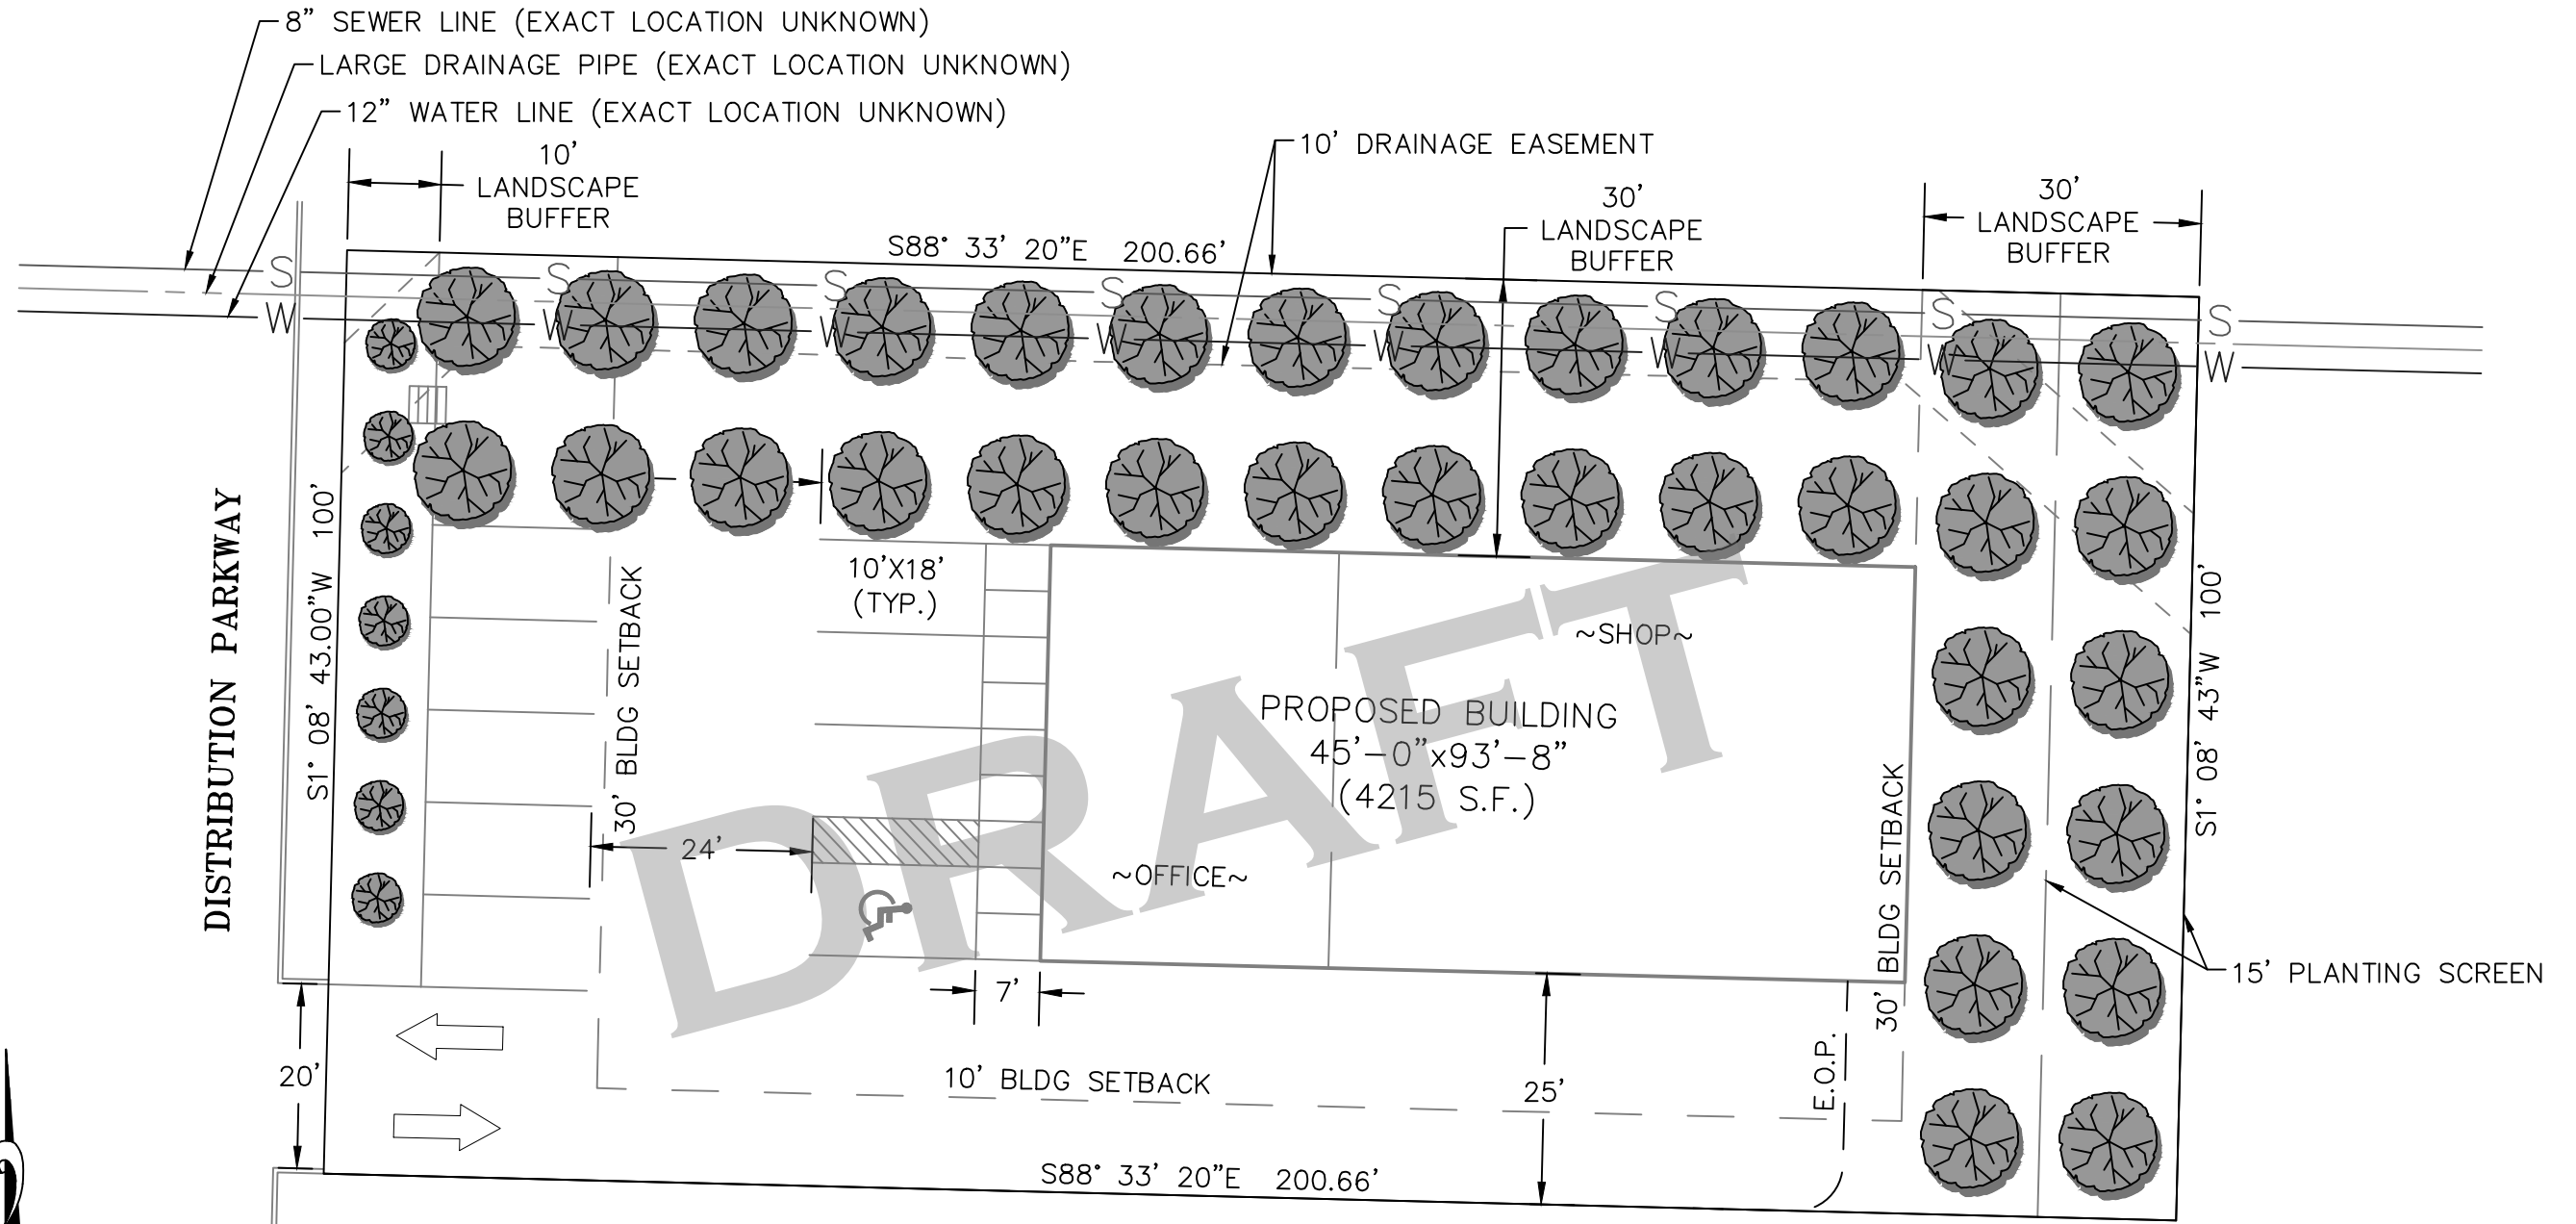

OPTION 2



GRAPHIC SCALE



(IN FEET)

1 inch = 20 ft.

354 Distribution Parkway

SHEET 1 OF 1

DIVISION OF ENGINEERING

CONCEPT PLAN

COLLIERVILLE, TENNESSEE

SURVEY: N/A DATE: N/A BOOK:

DRAWN BY: H.G. DATE: 03/18 SCALE: 1"=20'

DESIGN BY: RMC DATE: 03/18 PROJECT:

REVIEWED BY:

DATE