



# WINERY SQUARE

1975 W. TEXAS FAIRFIELD, CA

1 SUITE  
Available

SUITE A - 2,000 SF  
SUITE B - JUST LEASED

PRICE

**\$ 1.75/SF + NNN**

**PREMIER COMMERCIAL REAL ESTATE SERVICES**  
1300 Oliver Rd, #300 Fairfield, CA 94534 | 707-436-7300

**RANDY DAWSON**  
LIC # 00953846  
RANDY@PCRES.NET

**707-205-1444**

## RETAIL SPACE FOR LEASE

### PROPERTY FEATURES

- Situated in a prime commercial location.
- High visibility corner in a signalized intersection.
- Surrounded by strong demographics.
- Features spacious open floor plan layout & full height, glass storefront windows.
- Plenty of on-site parking.
- Walking distance to restaurants, shopping, a few blocks from Downtown, government offices & an exit away from Solano Town Center.
- One block away from The Fairfield Transportation Center, the central bus station offering intercity commuter routes.
- Quick access to I-80.



## WINERY SQUARE

1975 W. TEXAS FAIRFIELD, CA

1 SUITE  
Available

SUITE A - 2,000 SF  
SUITE B - JUST LEASED

PRICE

\$ 1.75/SF + NNN

PREMIER COMMERCIAL REAL ESTATE SERVICES  
1300 Oliver Rd, #300 Fairfield, CA 94534 | 707-436-7300

RANDY DAWSON  
LIC # 00953846  
RANDY@PCRES.NET

707-205-1444

**RETAIL SPACE FOR LEASE**

**SUITE A**



**WINERY SQUARE**

**1975 W. TEXAS FAIRFIELD, CA**

**1 SUITE Available**

**SUITE A - 2,000 SF**  
**SUITE B - JUST LEASED**

**PRICE**

**\$ 1.75/SF + NNN**


**PREMIER COMMERCIAL REAL ESTATE SERVICES**  
1300 Oliver Rd, #300 Fairfield, CA 94534 | 707-436-7300

**RANDY DAWSON**  
LIC # 00953846  
RANDY@PCRES.NET

**707-205-1444**

**RETAIL SPACE FOR LEASE**

**FLOOR PLAN**  
NOT TO SCALE

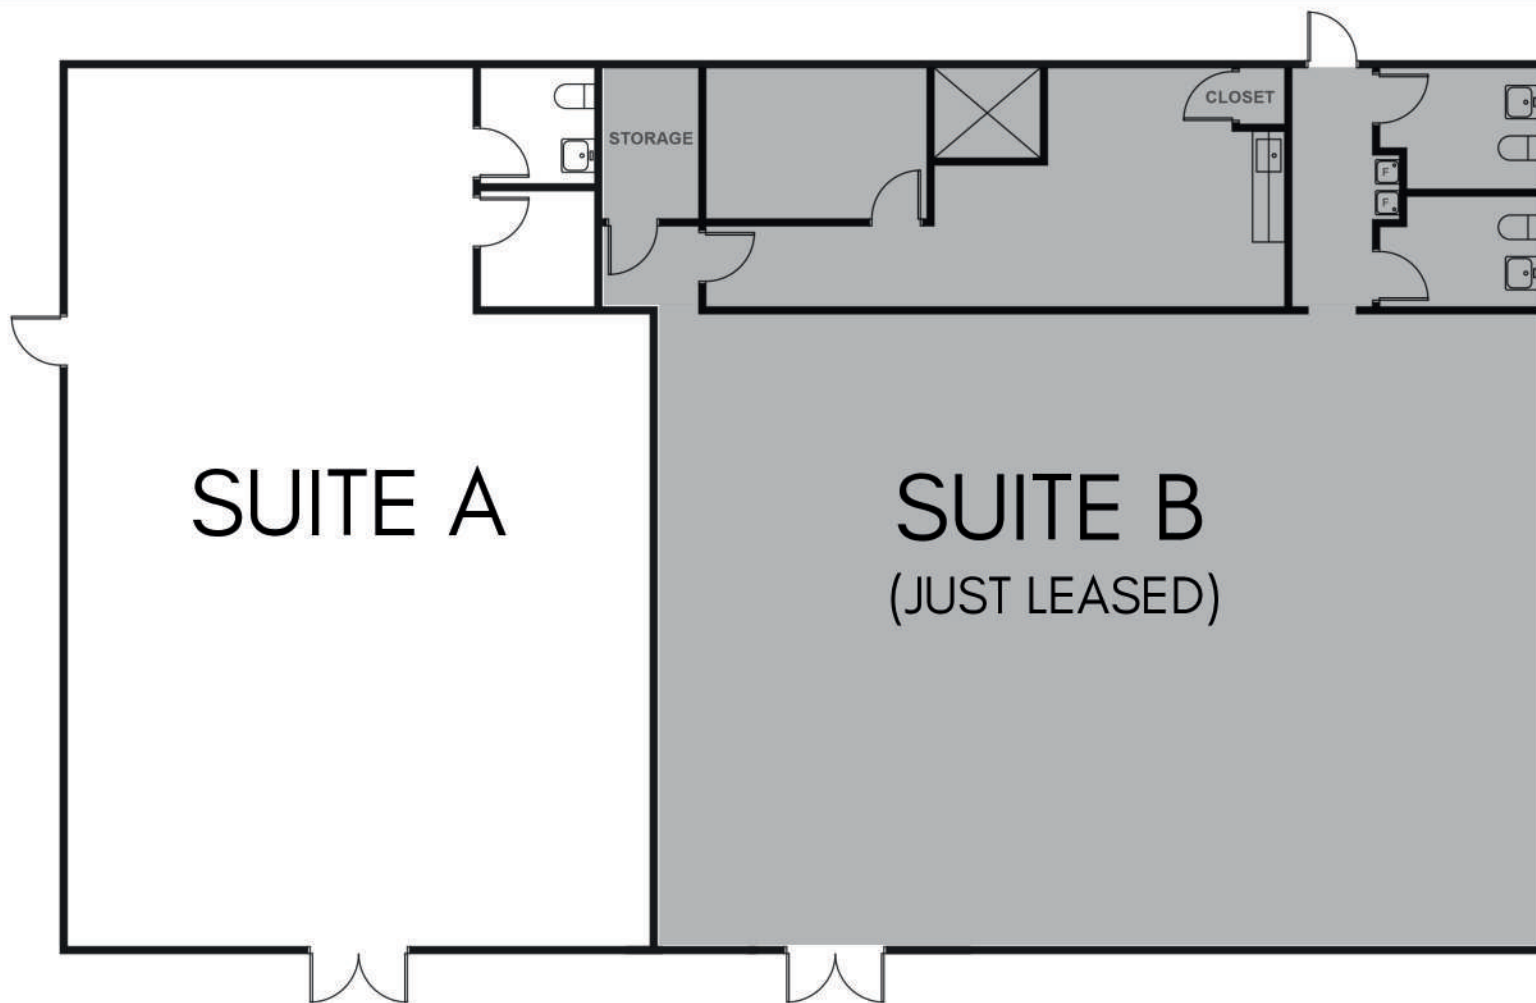

**WINERY SQUARE**

1975 W. TEXAS FAIRFIELD, CA

1 SUITE  
Available

SUITE A - 2,000 SF  
SUITE B - JUST LEASED

PRICE

**\$ 1.75/SF + NNN**

# PREMIER Commercial

## RETAIL SPACE FOR LEASE



**WINERY SQUARE**  
1975 W. TEXAS ST.  
FAIRFIELD, CA

1 SUITE AVAILABLE

SUITE A - 2,000 SF  
SUITE B - JUST LEASED

**RANDY DAWSON**  
LIC # 00953846 | RANDY@PCRES.NET  
**707-205-1444**

PREMIER COMMERCIAL REAL ESTATE SERVICES  
1300 Oliver Rd, Suite 300 Fairfield, CA 94534 | 707-436-7300

