




4/22/19

**Proposed Basement Plan**  
 1/8" = 1'-0"  
**8 Dunmanway Assisted Living**  
 4/15/2019

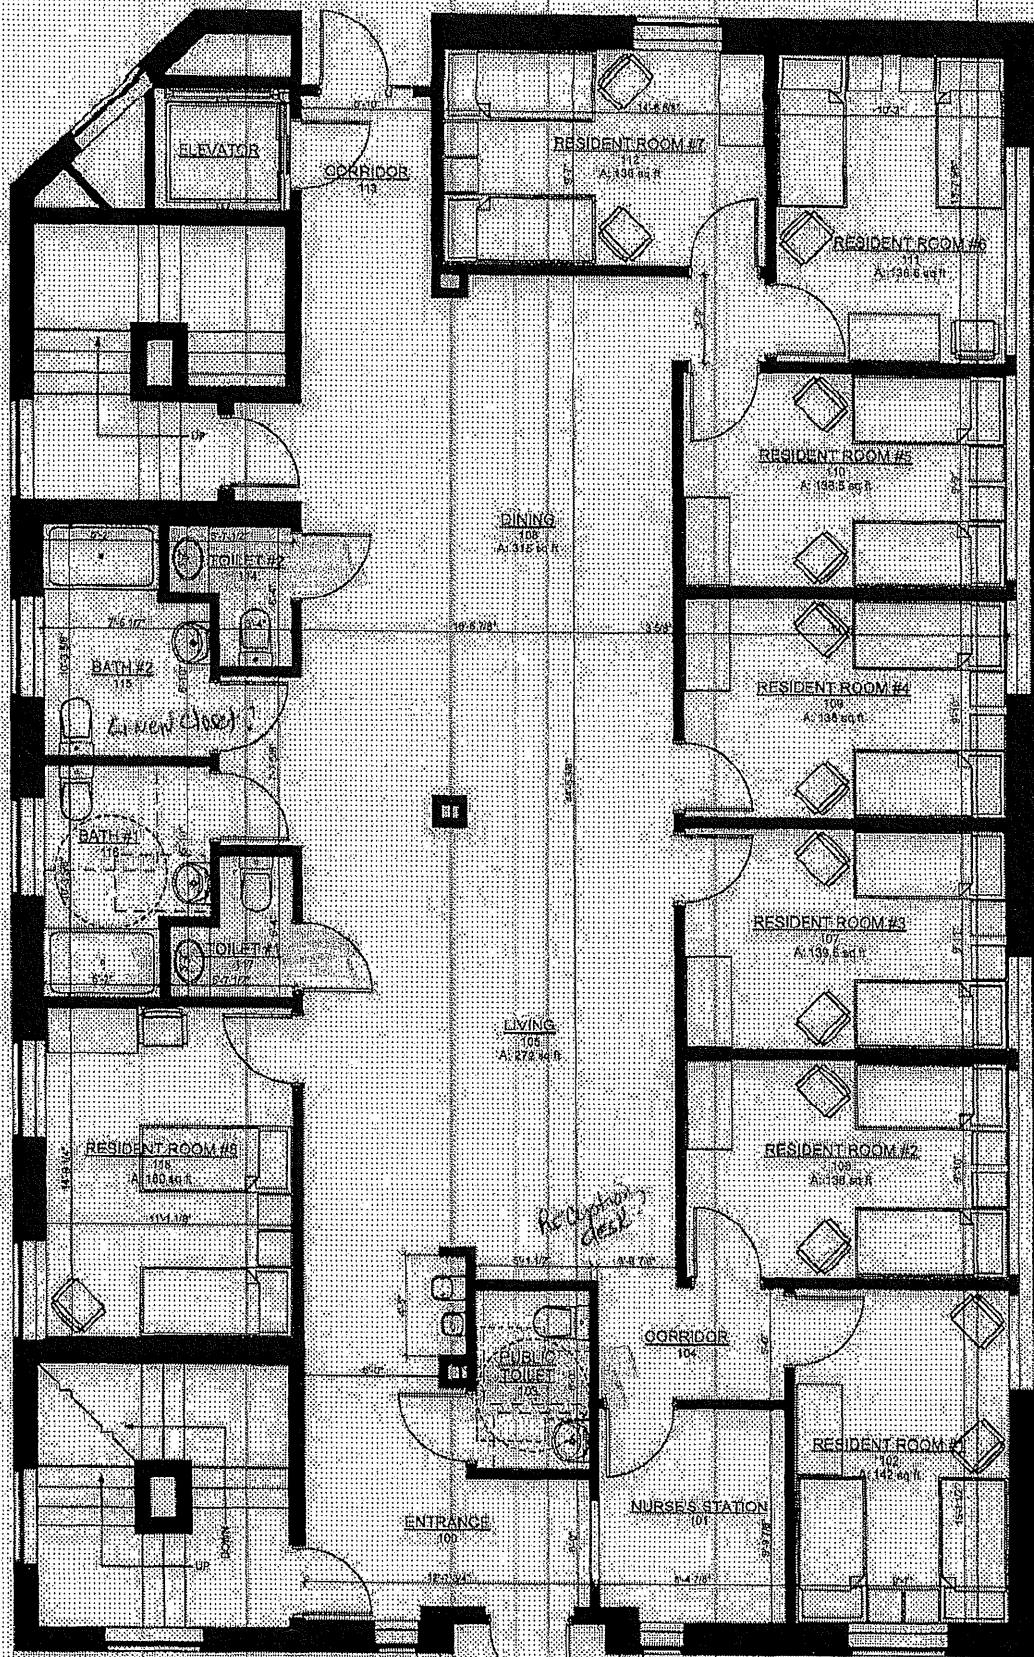


**Proposed First Floor Plan**

1/8" = 1'-0"

**8 Dunmanway Assisted Living**

4/12/2019

4/24/19

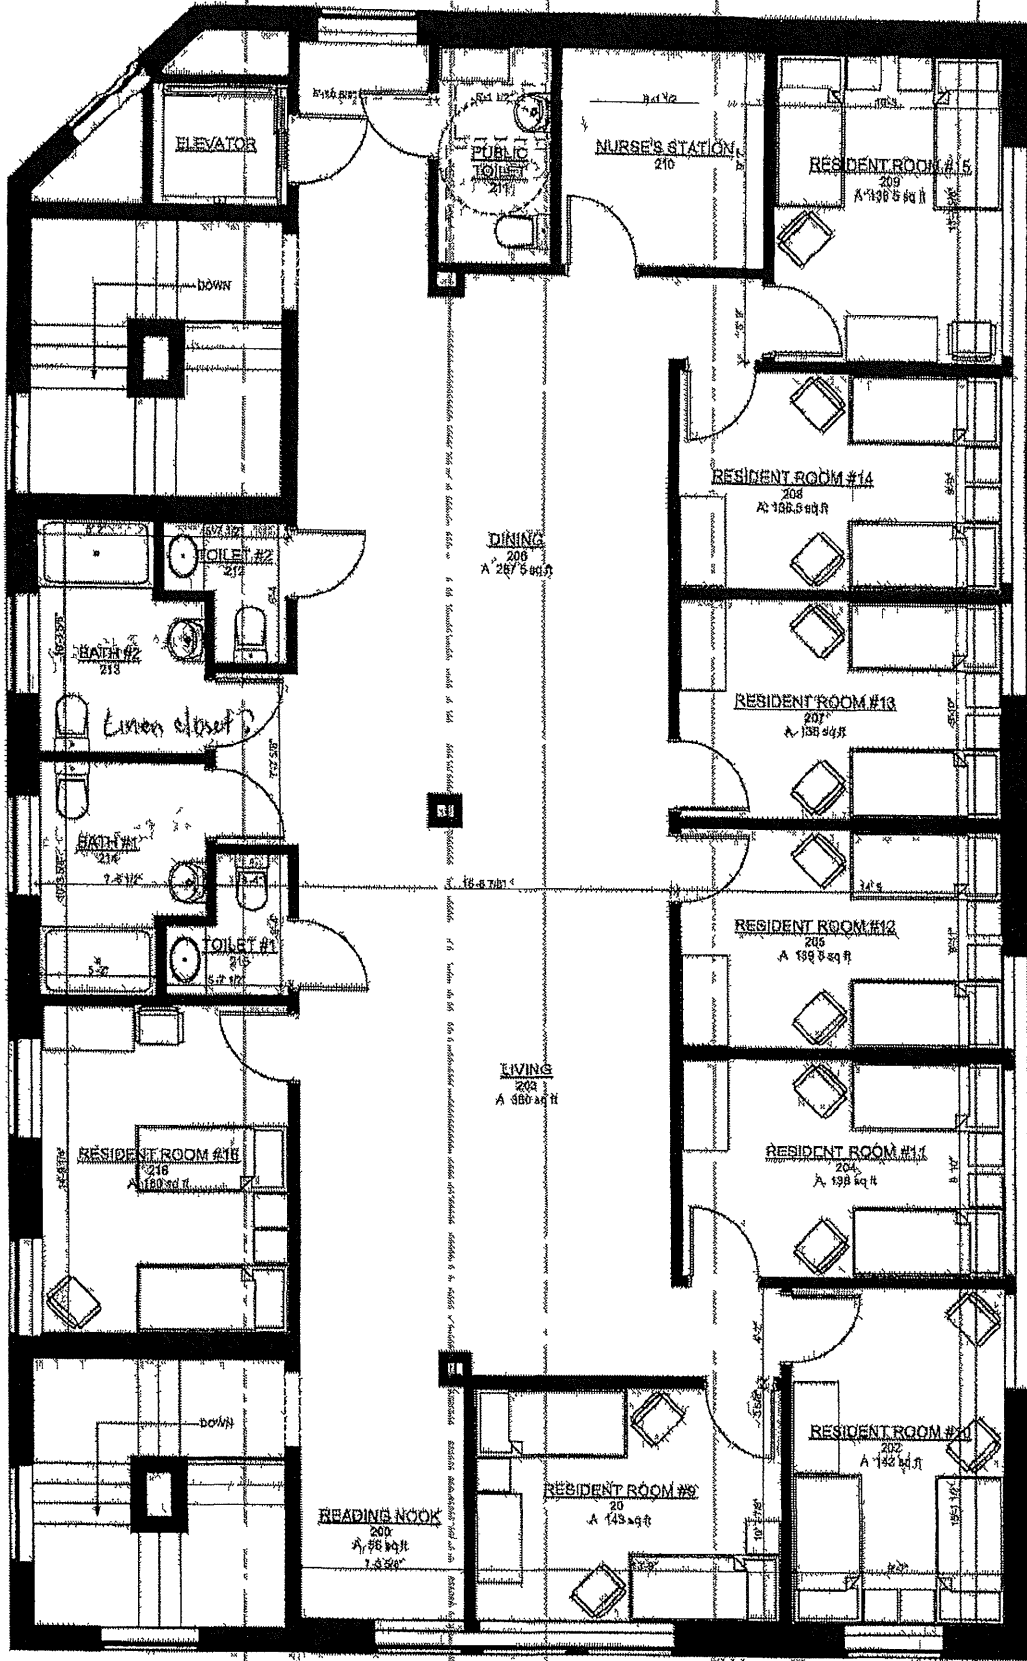

**Proposed Second Floor Plan**  
 1/8" = 1'-0"  
**8 Dunmanway Assisted Living**  
 4/12/2019

4/24/19

BALTIMORE COUNTY MD  
PARKING LOT

**SITE PLAN LEGEND:**

- X---X - METAL CHAIN LINK FENCE
- - - - - PROPERTY LINE
- - - - - EXISTING 2 STORY STRUCTURE
- - - - - EGRESS DOORS

15' CONCRETE ALLEY

15' CONCRETE ALLEY

EXISTING  
2 STORY STRUCTURE

ADJACENT  
ENTRY/  
STAIRS

ASPHALT

NEW  
RAMP  
NEW  
LANDING

8 DUNMANWAY

3 (+/-)

EXISTING  
CUTE SIDEWALK

EXISTING CONCRETE SIDEWALK

3 STREET PARKING

EXISTING CONCRETE SIDEWALK

EXISTING STREET PARKING

EXISTING CURB

EXISTING  
ADA CURB CUT

EXISTING CONCRETE CURB

**DUNMANWAY**  
(80' R/W)